
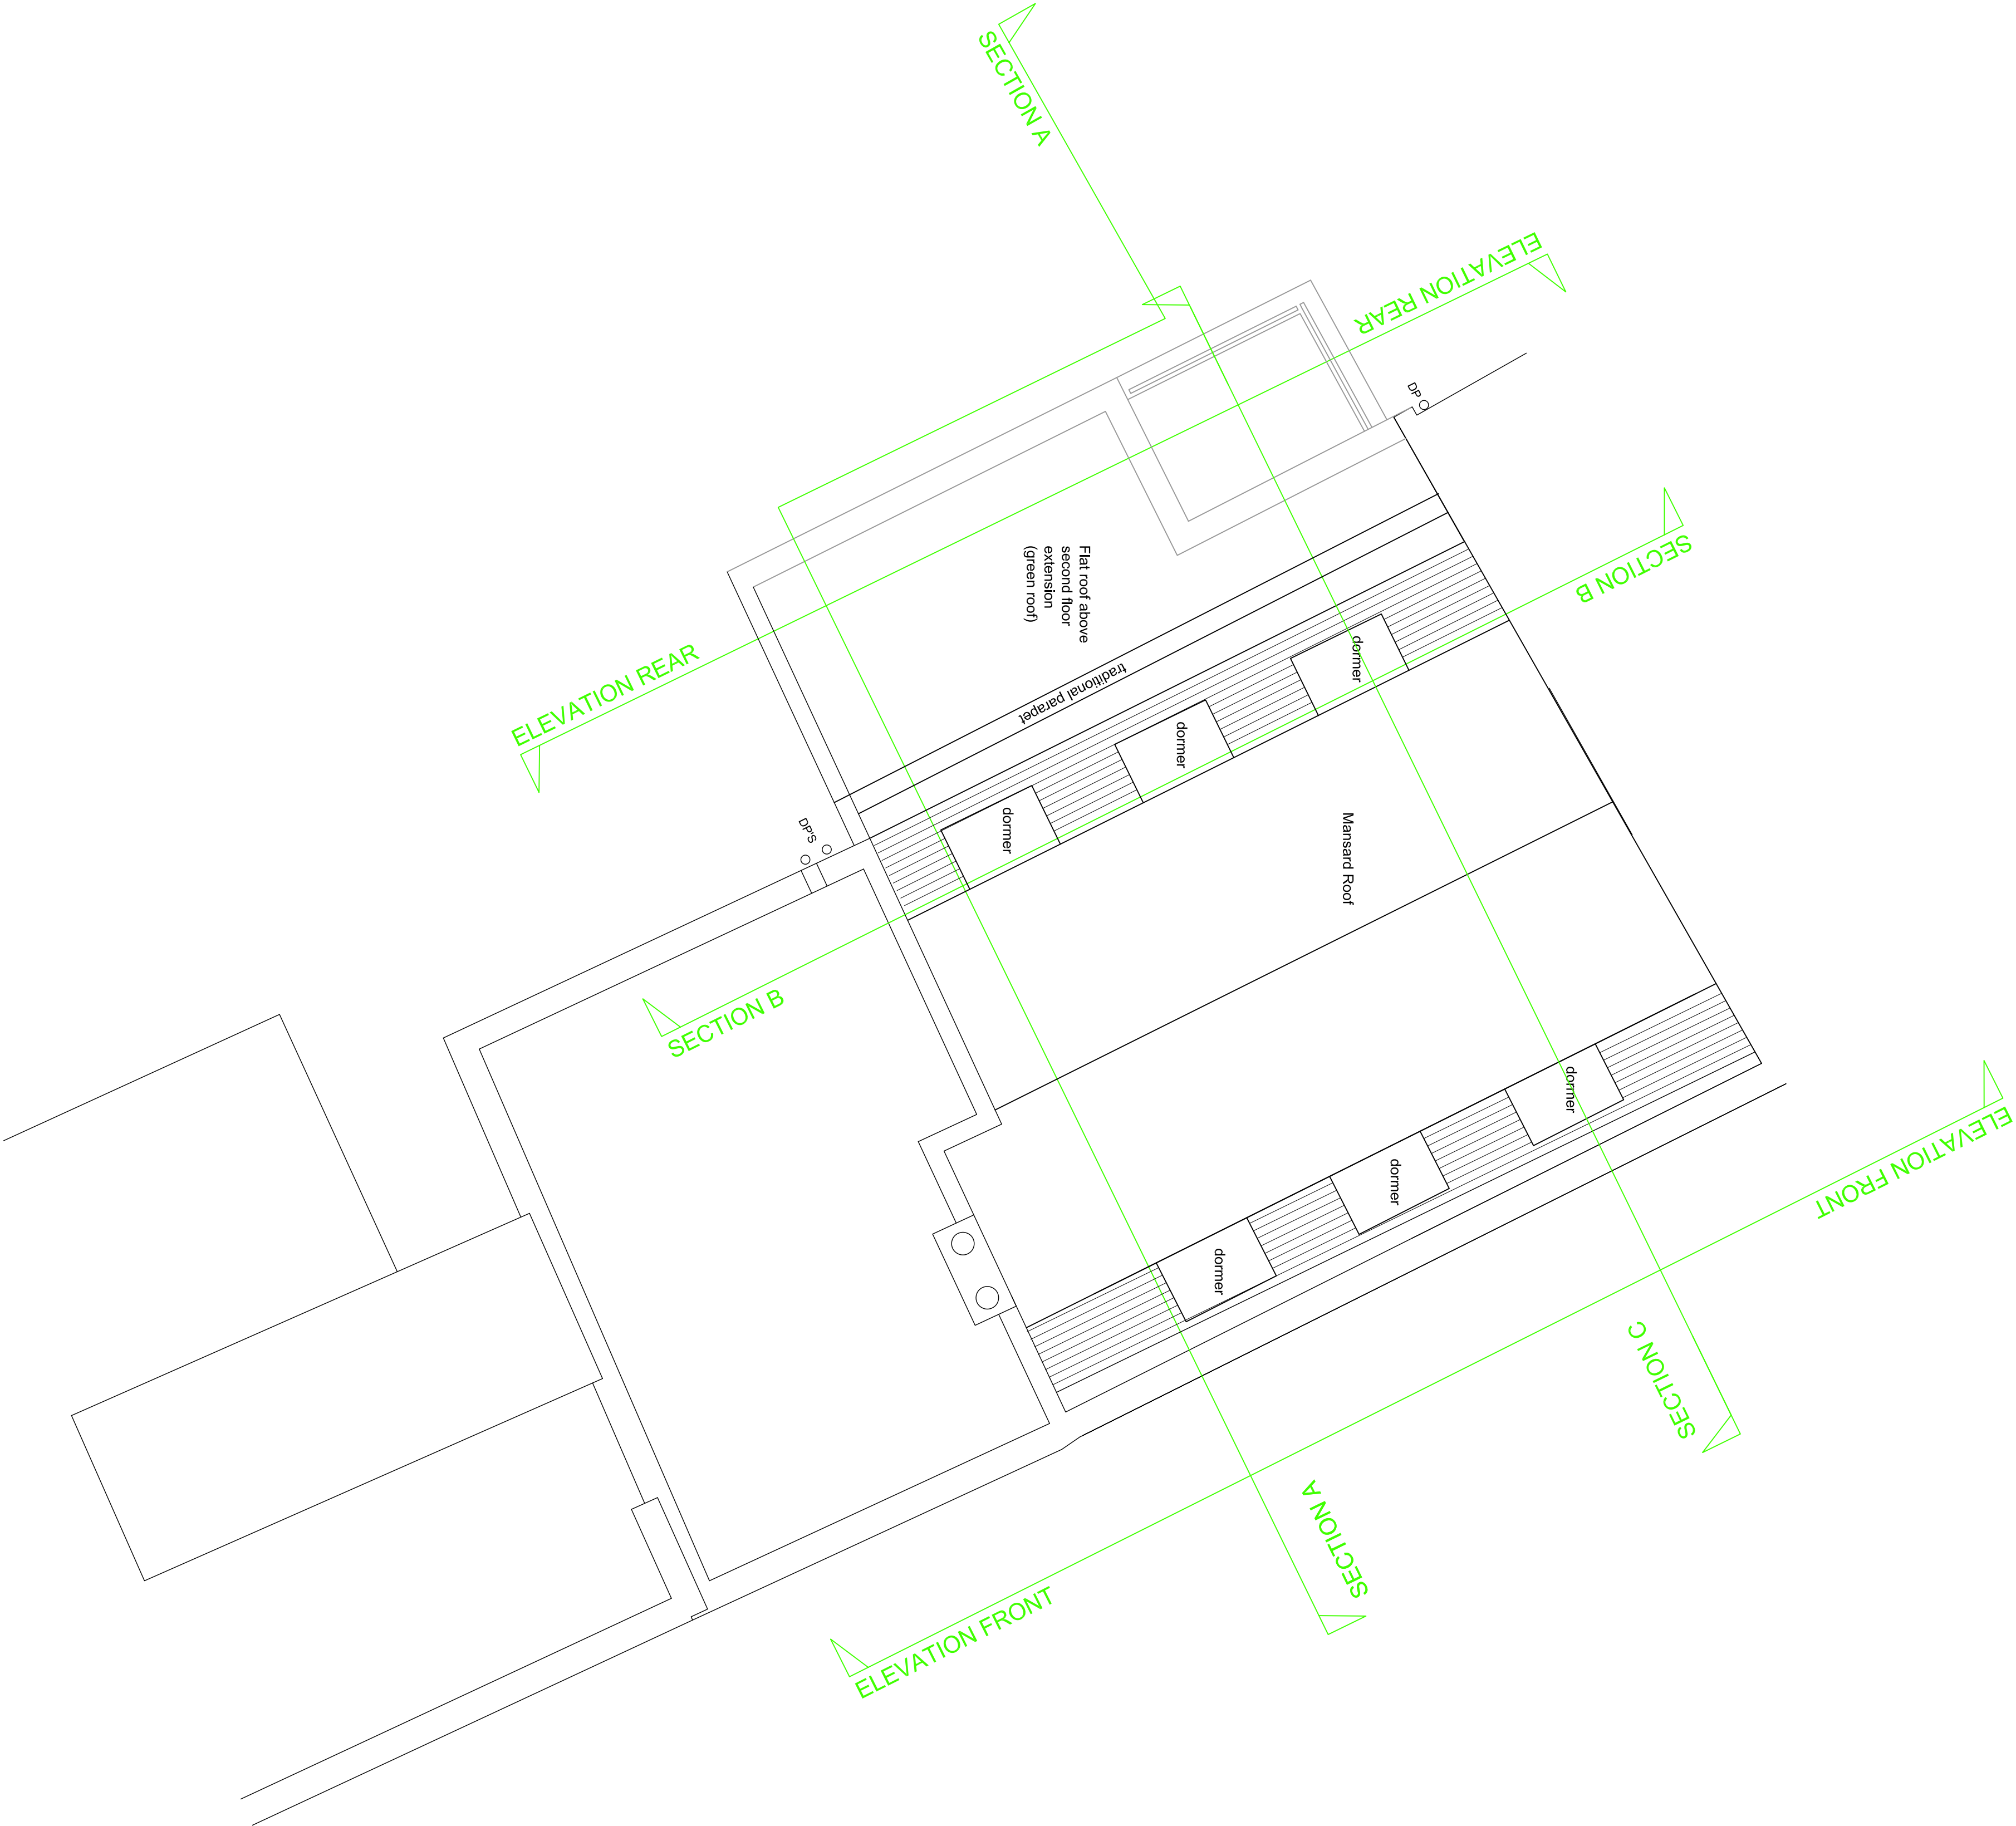


NOTES:

- 1. Dimensions are in millimetres unless stated otherwise
- 2. Levels are in meters AOD unless stated otherwise
- 3. Dimensions govern. Do not scale off the drawing
- 4. All dimensions to be verified on site before proceeding
- 5. All discrepancies on this drawing to be notified in writing to the Architect.

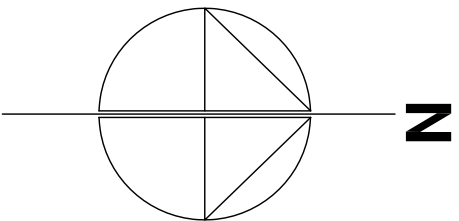

REVISIONS:
01: 26.02.20 Updated for planning
00: 20.08.19 First Issued

PLANNING

PROJECT
151-153 Camden High Street
Camden
London NW17JR

Mr. Simon Ikin

DRAWING

PROPOSED ROOF PLAN

SCALE	PAPER SIZE	DATE	DRAWN BY
1:50	A1	AUG19	SH
DRAWING N°	REVISION		
18.15.204	01		

place 
architecture + design

Place Architecture and Design Limited
57 Priory Road, Reigate, Surrey RH2 8JA
t: 01737 211793
w: www.place-architectureanddesign.co.uk