
 


NOTES

DO NOT SCALE FROM DRAWING.
DIMENSIONS TO BE CONFIRMED
ON SITE

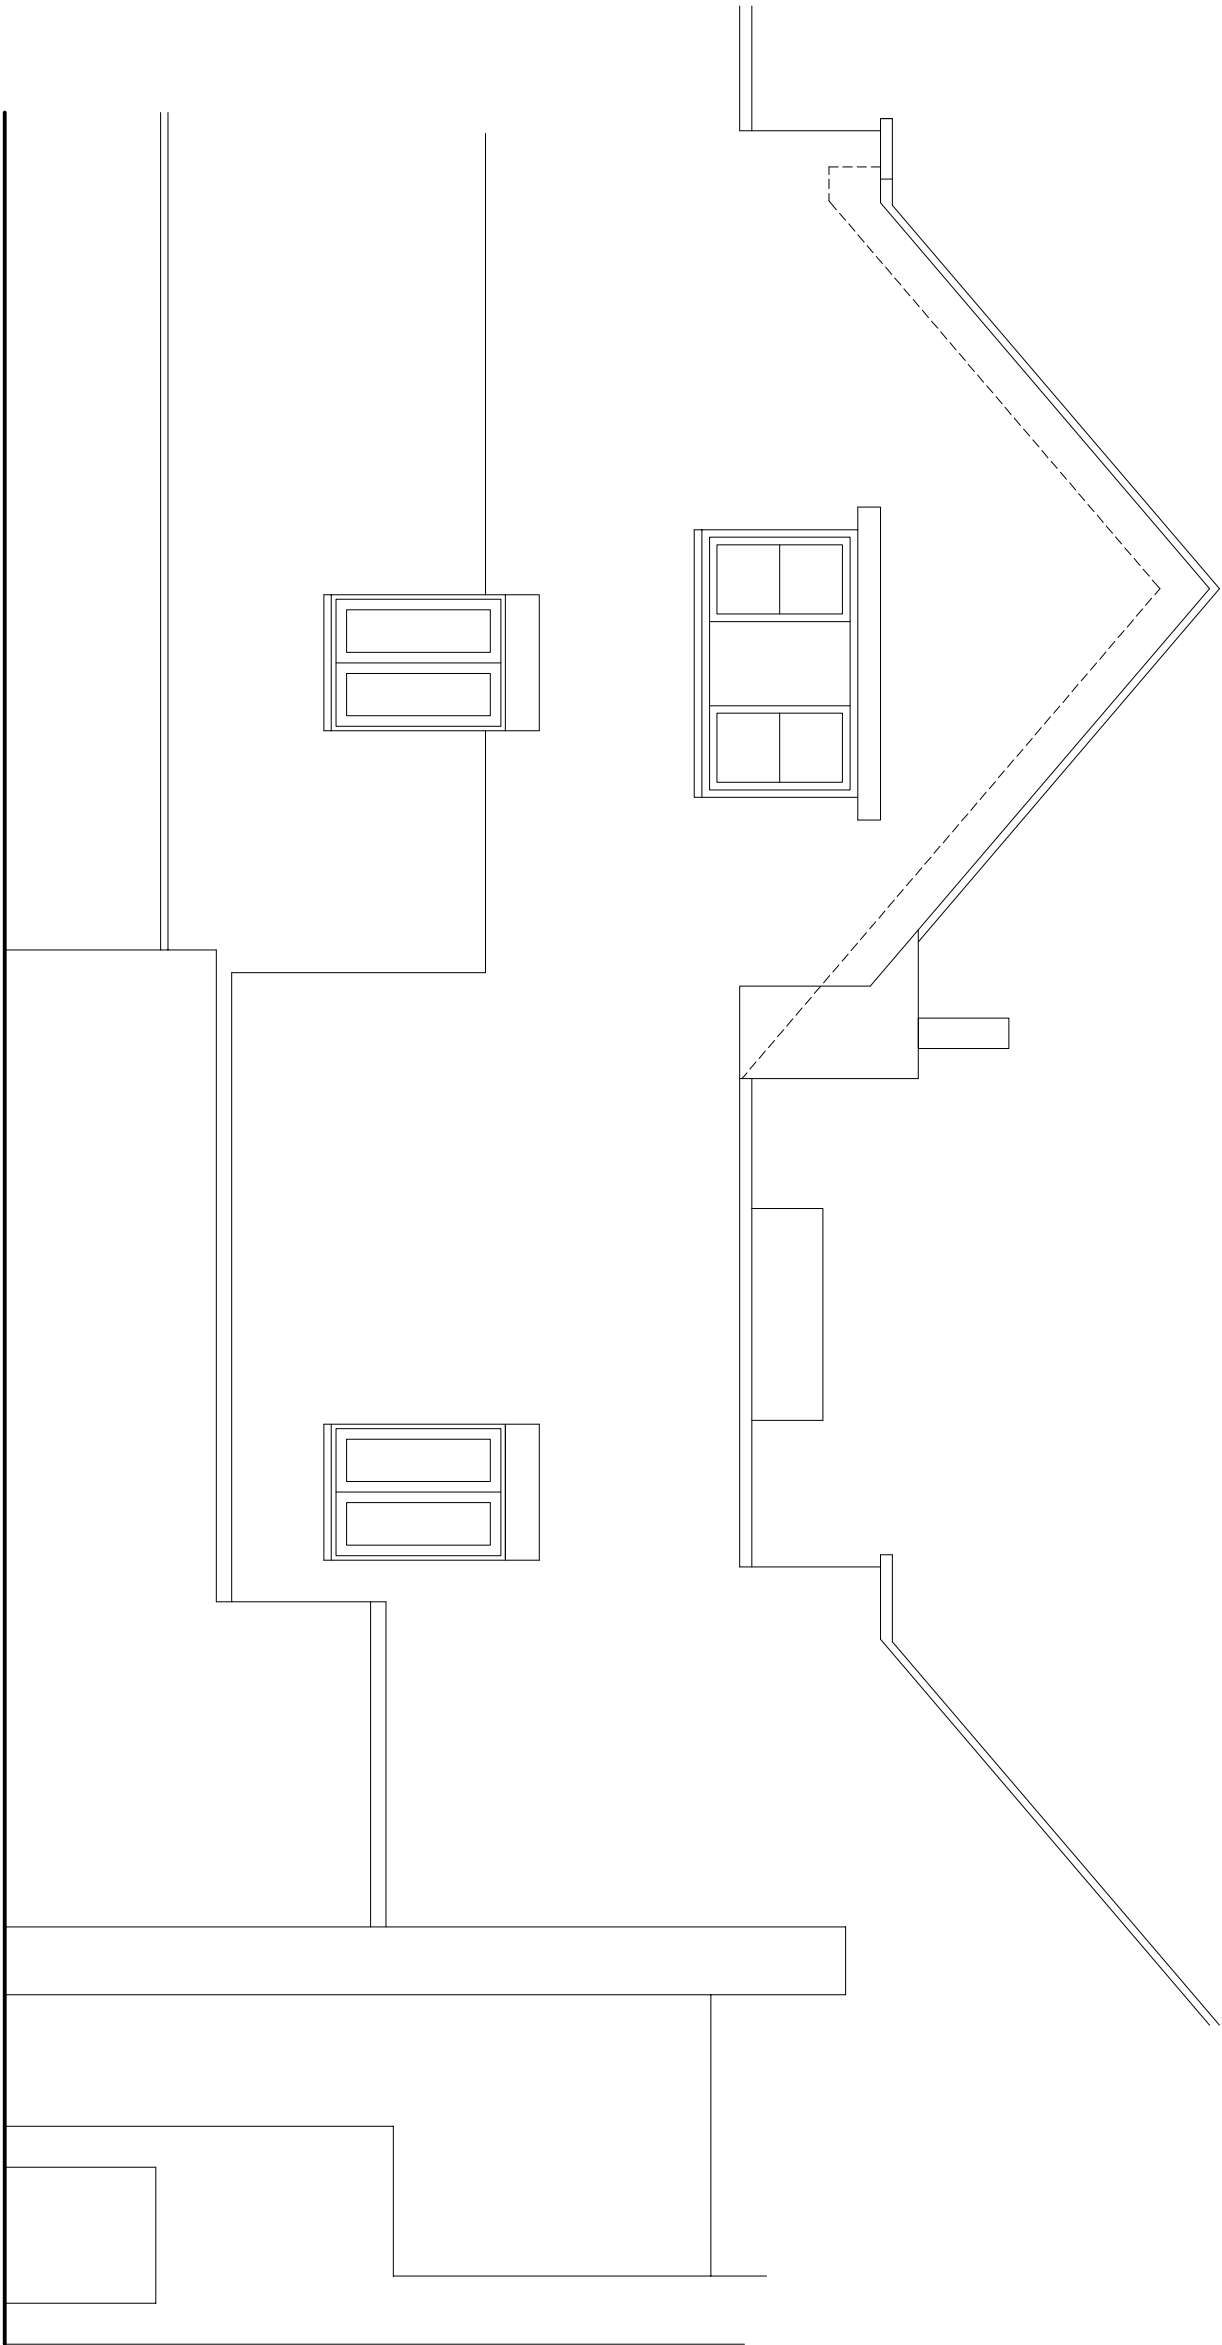

DAVIES ARCHITECTURE LTD ©

28 ELLIOTT SQ
LONDON NW3 3SU
TEL 020 7483 0669

JOB
FIONA FISHER
10 PRIMROSE HILL STUDIOS
LONDON NW1

TITLE
EXISTING
REAR ELEVATION

DATE 2.9.16
SCALE 1:50 @A3

DRAWING NO PRI-EX-GA-06