

PLANNING

Planning and Building Regulations Design Consultants
Architectural Technologists
Local Authorities Planning Agent Group Member
Local Authorities Building Control Partner Member
Planning Portal Professional Status
Landmark and Promap Member
Planning Appeal Consultants

www.cadmonkies.co.uk
cadmonkies@btconnect.com
01280 - 70 44 44



Head Office : The Boathouse, 19 Westminster Croft,
BRACKLEY, Northants, NN13 7ED
London Offices : Studio A2, Headroom Road,
Thornton Heath, London, CR7 6JQ
Cadmonkies, Studio A2, Castle Yard,
Richmond, LONDON, TW10 6TF

CLIENT:
Mr and Mrs M Upton

ADDRESS:
The Turrets, 92 Frognal
LONDON, NW3 6XB

CONTACT:
Mrs G Upton

SITE:
Garden Flat,
91 Fitzjohns Avenue
LONDON, NW3 6NX

SCHEME:
Proposed Single Storey Rear
Extension with Associated Internal and
External Works.

DRAWING TITLE:
Location, Block and Site
Plans

DATE: March 2020
DRAWN: david berthous

SCALE: 1:1250, 1:500
1:200 @ A3
REV:

DRAWING No:


P/20/062/001



Block Plan 1:500



Site Plan 1:200

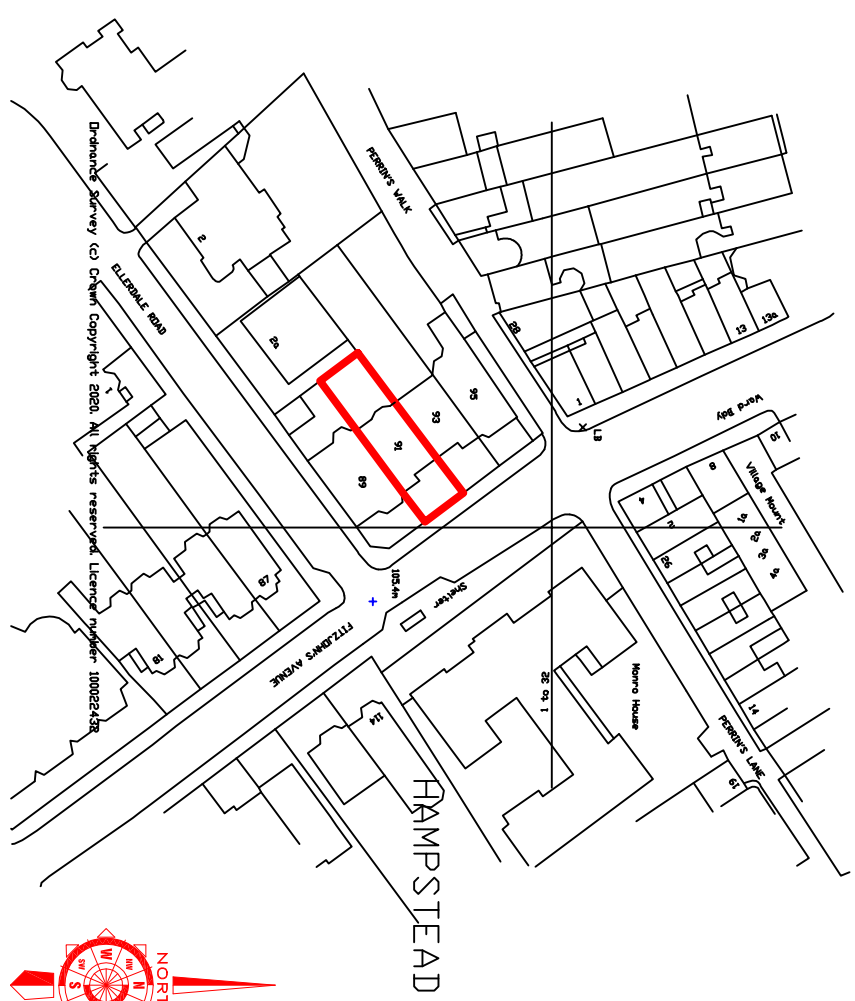

Location Plan 1:1250

