

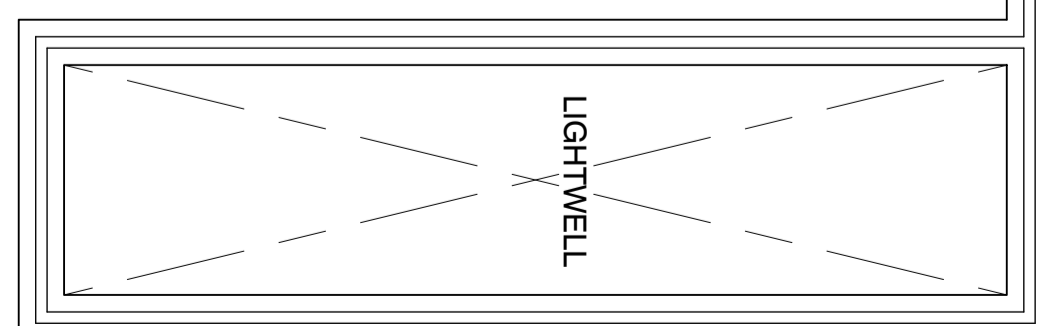
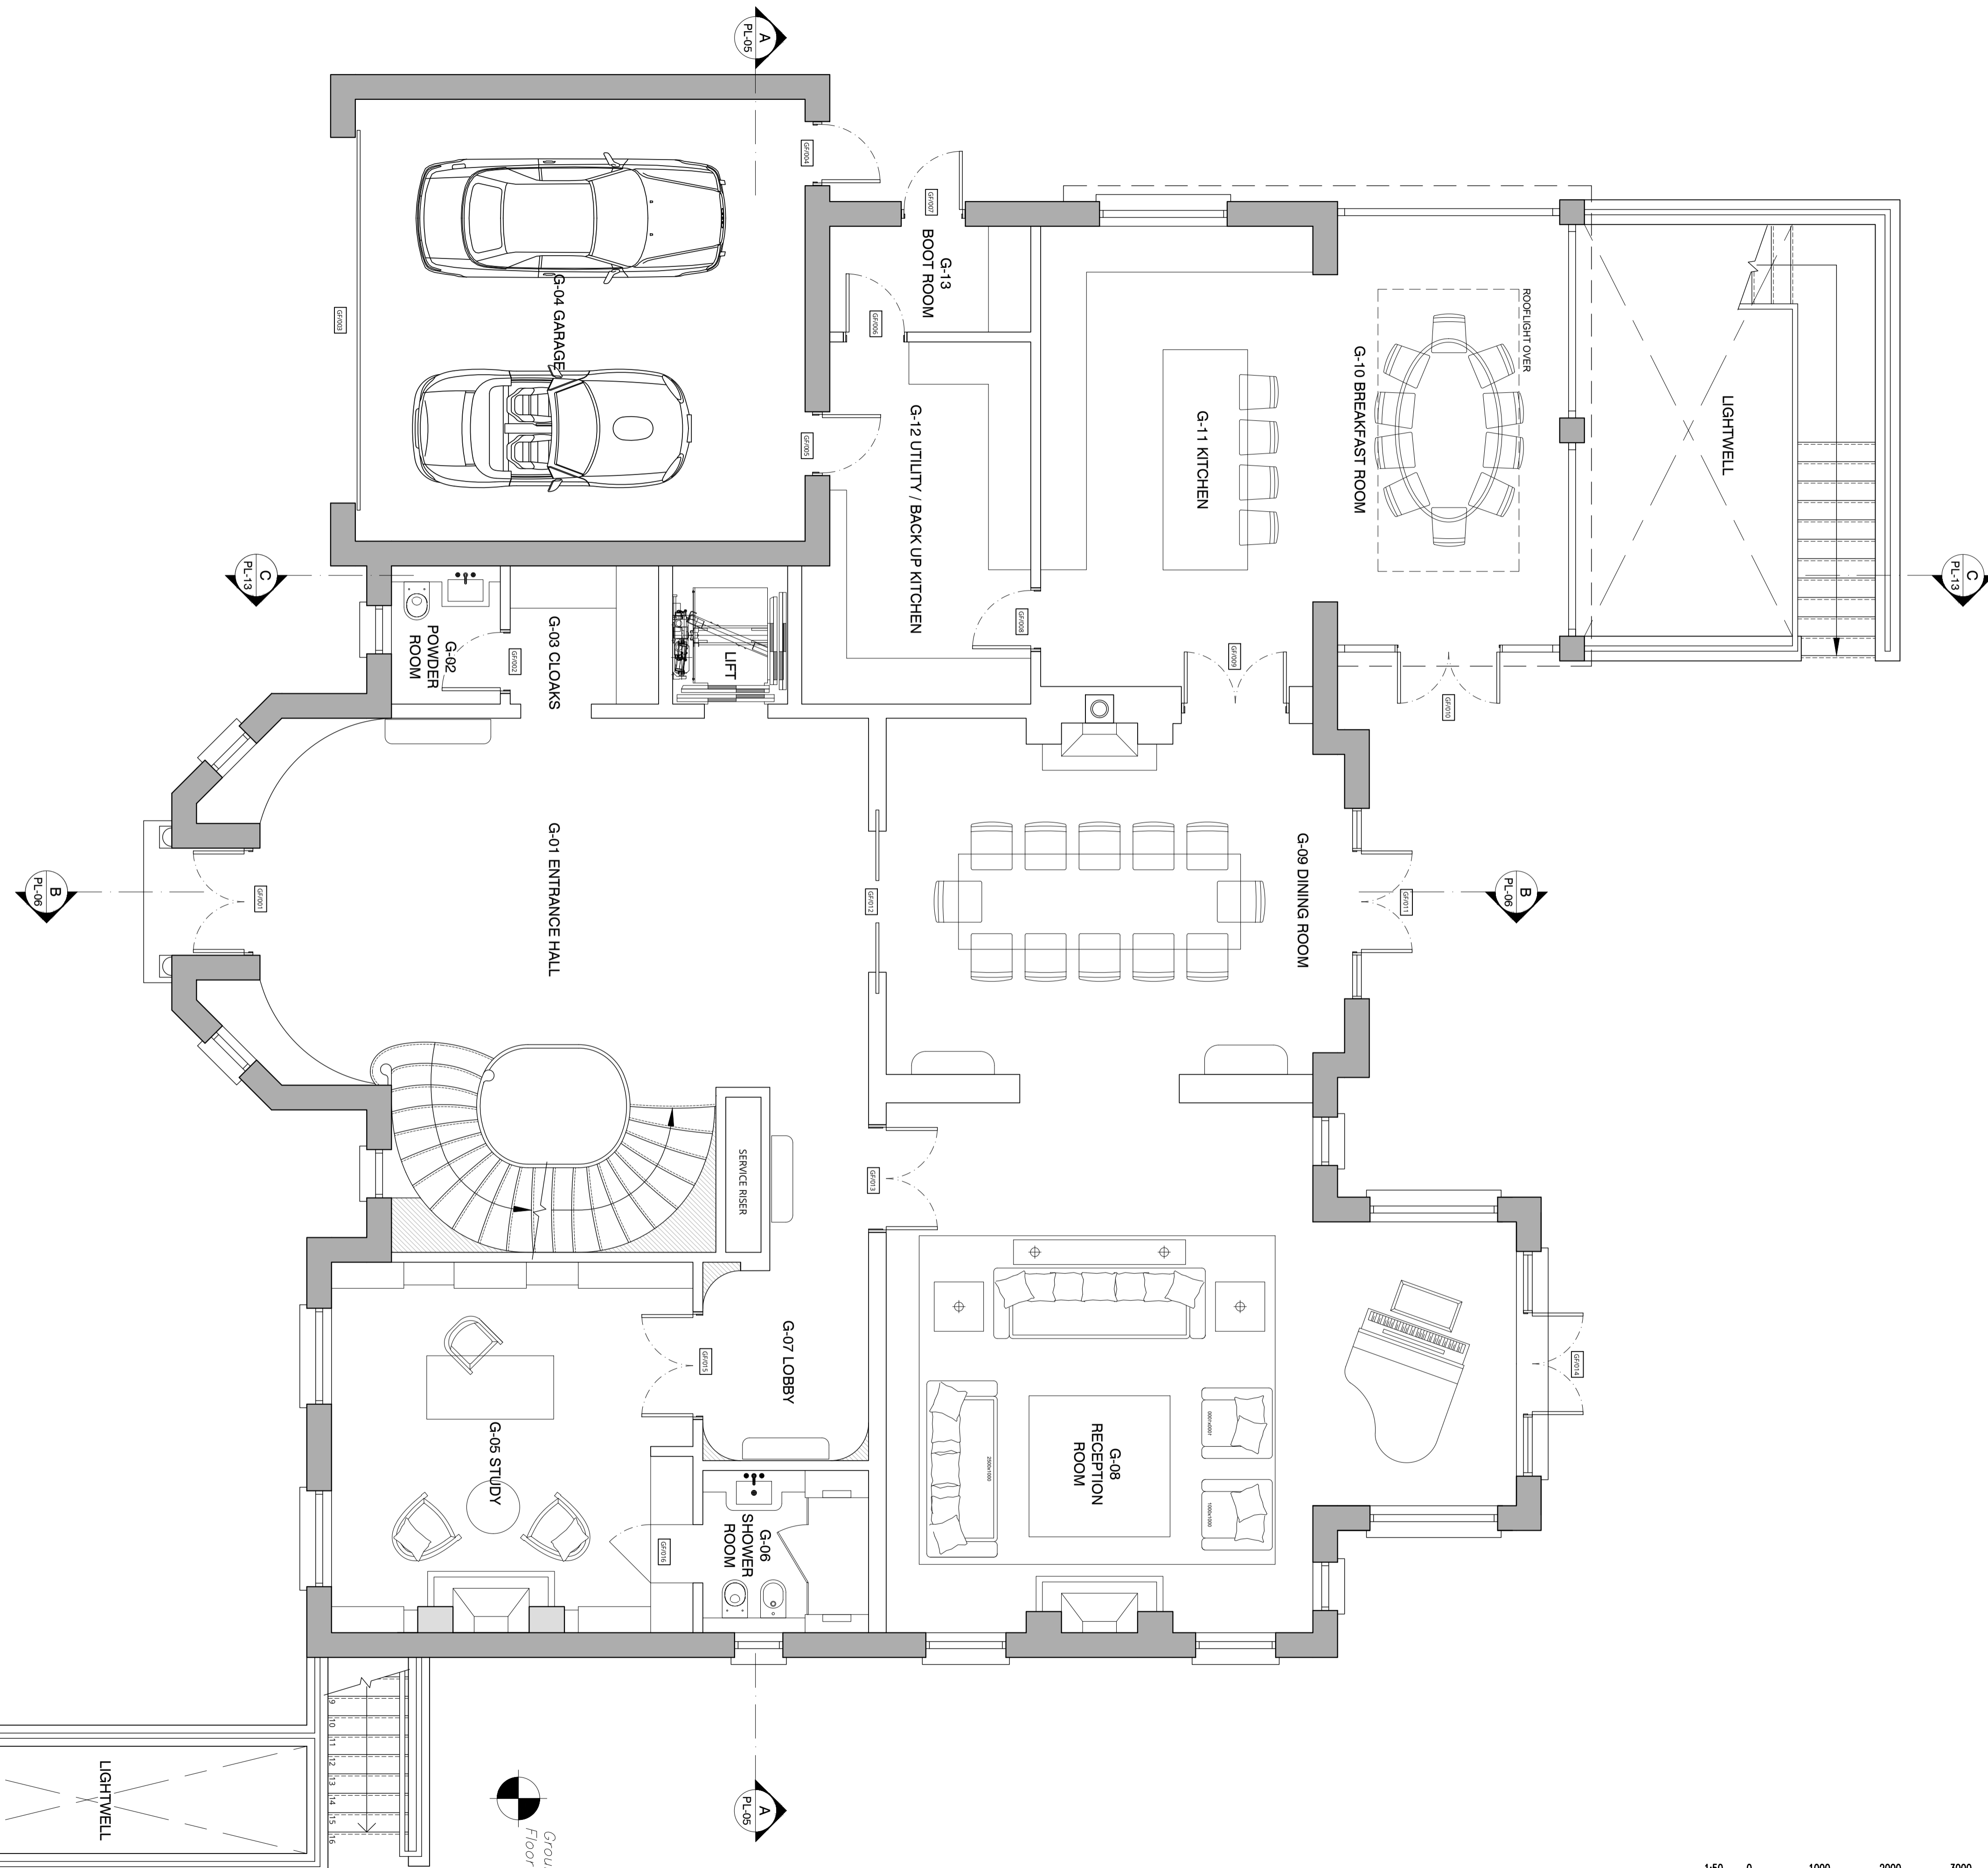


- Notes :
- Dimensions are to be checked on site before fabrication and construction
 - Any discrepancies are to be immediately notified to the architects
 - Structural measurements are to be taken from the structural engineers drawings
 - Do not scale
 - Copyright reserved by GMA

Gross Internal Area - 324.9m²

 

Proposed Ground Floor Plan
Scale 1:50

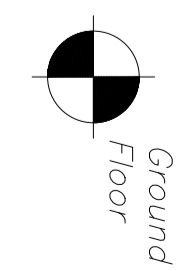

DESCRIPTION DATE

DRAWING ISSUE STATUS

planning

GMA ARCHITECTURE
Architects and Designers

UK House 82 Heath Road Twickenham TW1 4BA
Telephone 020 8891 5959 Fax 020 8607 9933
Email enquiries@gmaarchitecture.co.uk

Client
WT Capital Group

Project 22 Lancaster Grove
London

Drawing
Proposed Ground Floor Plan

| Scale | Date | Drawn | IL |
|-----------|----------|-------|----|
| 1:50 @ A1 | April 18 | SJS | IL |

| Type | Client | PL-02 |
|------|--------|-------|
| 01 | 228-17 | |