


This drawing to be read in conjunction with all relevant consultants, sub-contractors and specialists drawings.


All dimensions and levels are to be checked on site before any construction begins and any discrepancies are to be reported to the relevant Project Manager.

Partial Service : Any discrepancies or any other information are to be advised to the relevant Project Manager and direction sought before the implementation of the detail.


This drawing should not be scaled. The contractor should check all dimensions on site, any error or omission should be reported to CMC Projekt

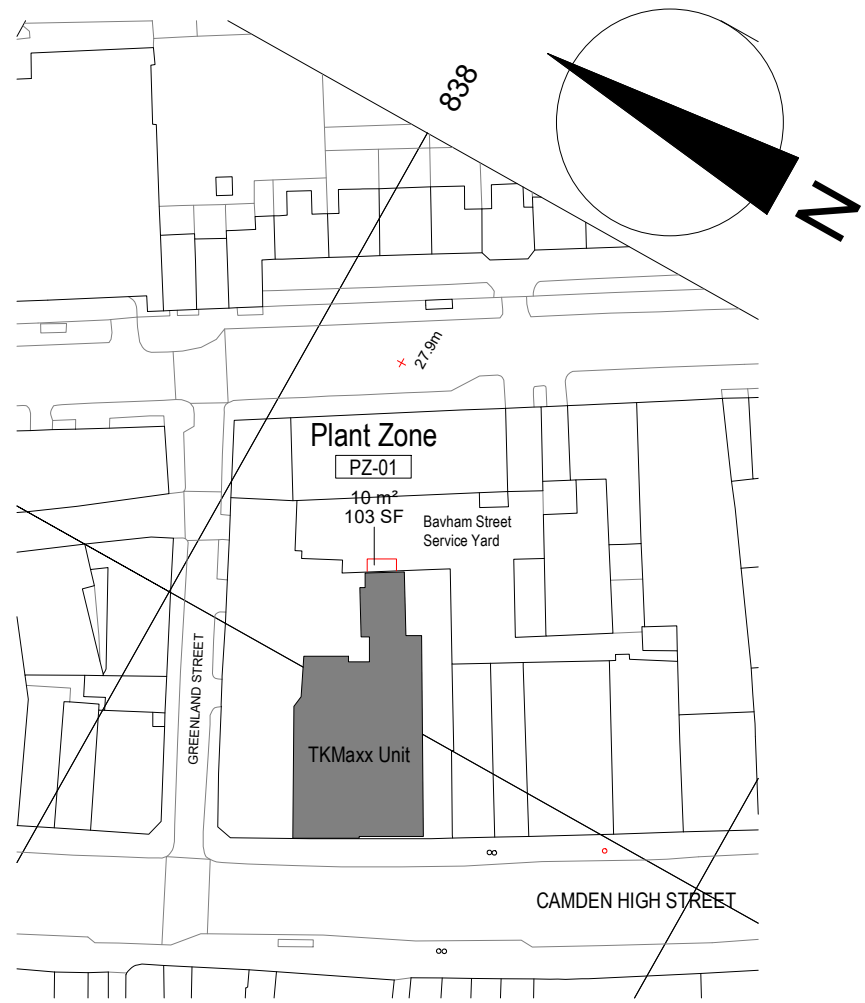

2 SCALE1 : 1250  
Site Plan - PLANT

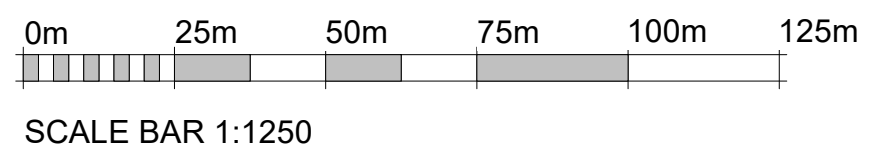

1 SCALE 1 : 500  
Location Plan - PLANT

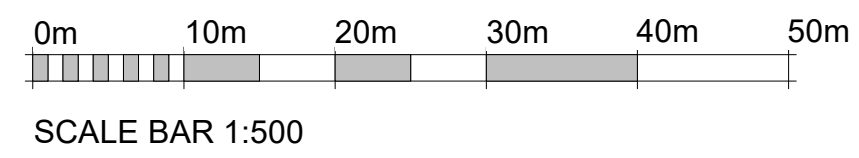

# CAMDEN

Unit of 128/138 High Street,  
Camden, NW1 0LU

client  
TJX EUROPE



drawn by:  
MK

checked by:  
PS

**CMC** projekt  
CMC Projekt Sp. z o. o. Spółka komandytowa  
ul. Geśia 8/300, 31-535 Kraków.  
tel: +48 12 4111171

Copyright is reserved by CMC and is issued on the condition that it is not copied or disclosed by, or to, any unauthorised persons without prior consent in writing from CMC. All dimensions to be checked on site prior to any fabrication. All errors, omissions/discovered inconsistencies to be reported to the C.A immediately. Drawings show design intent only. Responsibility is not accepted for errors made by others in scaling from this drawing.

drawing title:  
**Site Plan - Plant Planning**

drawing number:  
**TKM\_CMD\_SITE\_PLANT**

project status:  
**PRELIMINARY**

scale:  
**As indicated @A3** revision:  
date:  
**MARCH 2020**