




1 Existing Roof Plan
Scale: 1:50 @ A1 / 1:100 @ A3

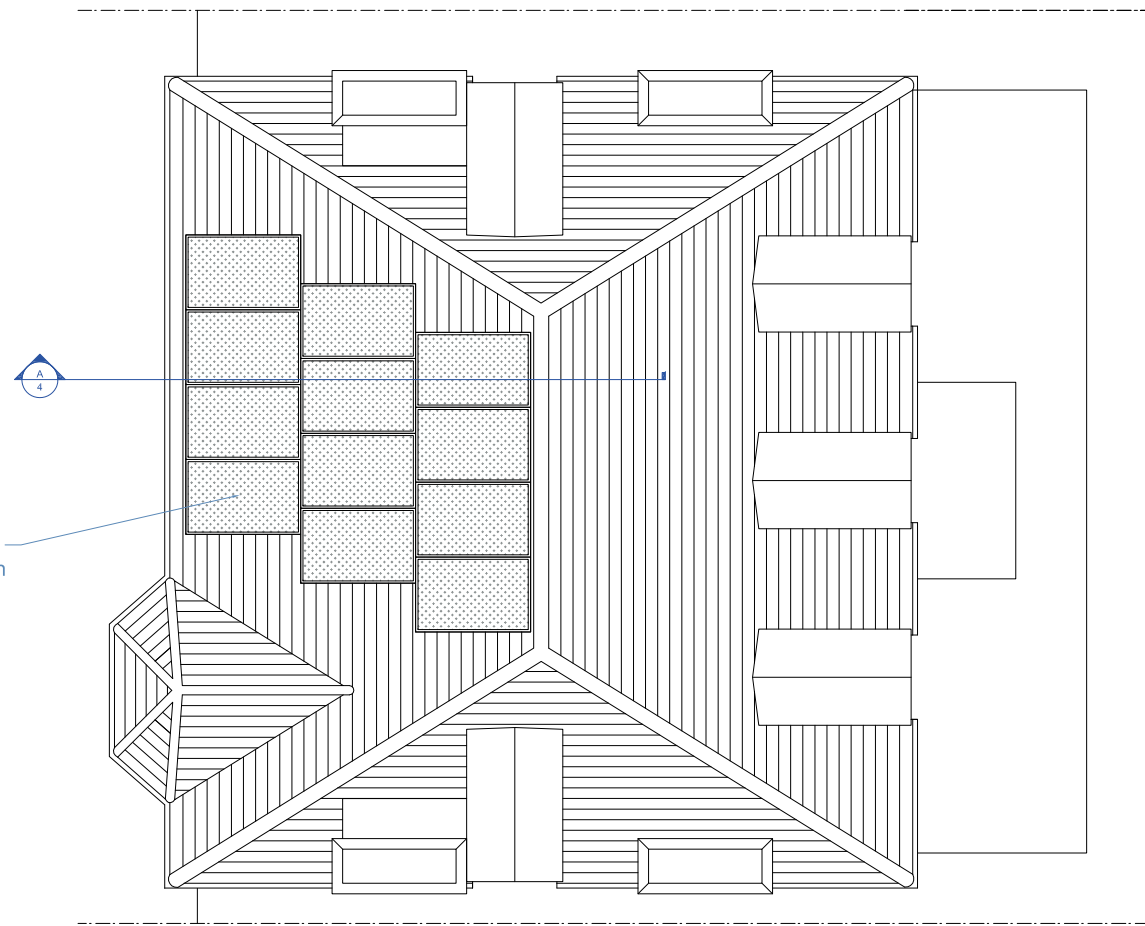

3 Proposed Roof Plan
Scale: 1:50 @ A1 / 1:100 @ A3

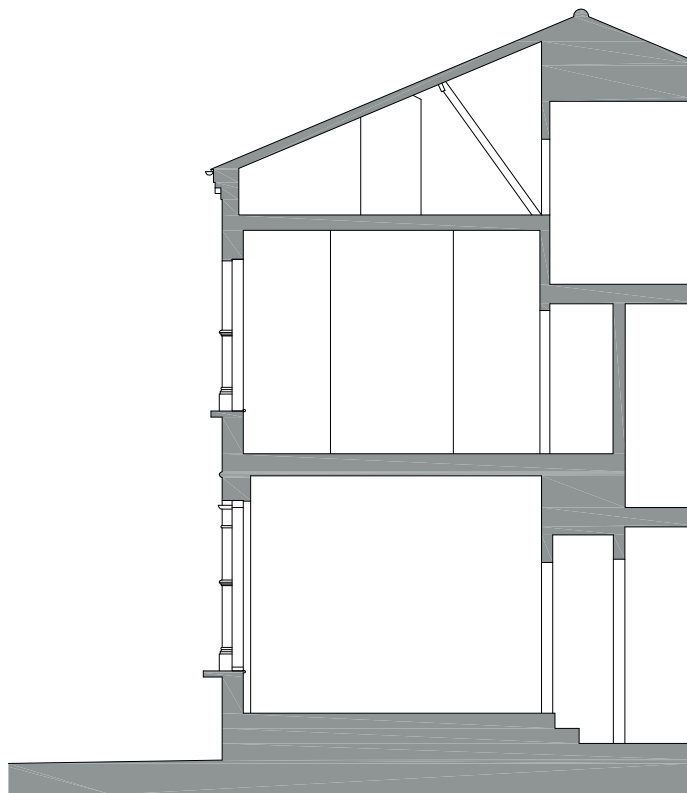


2 Existing Section A
Scale: 1:50 @ A1 / 1:100 @ A3

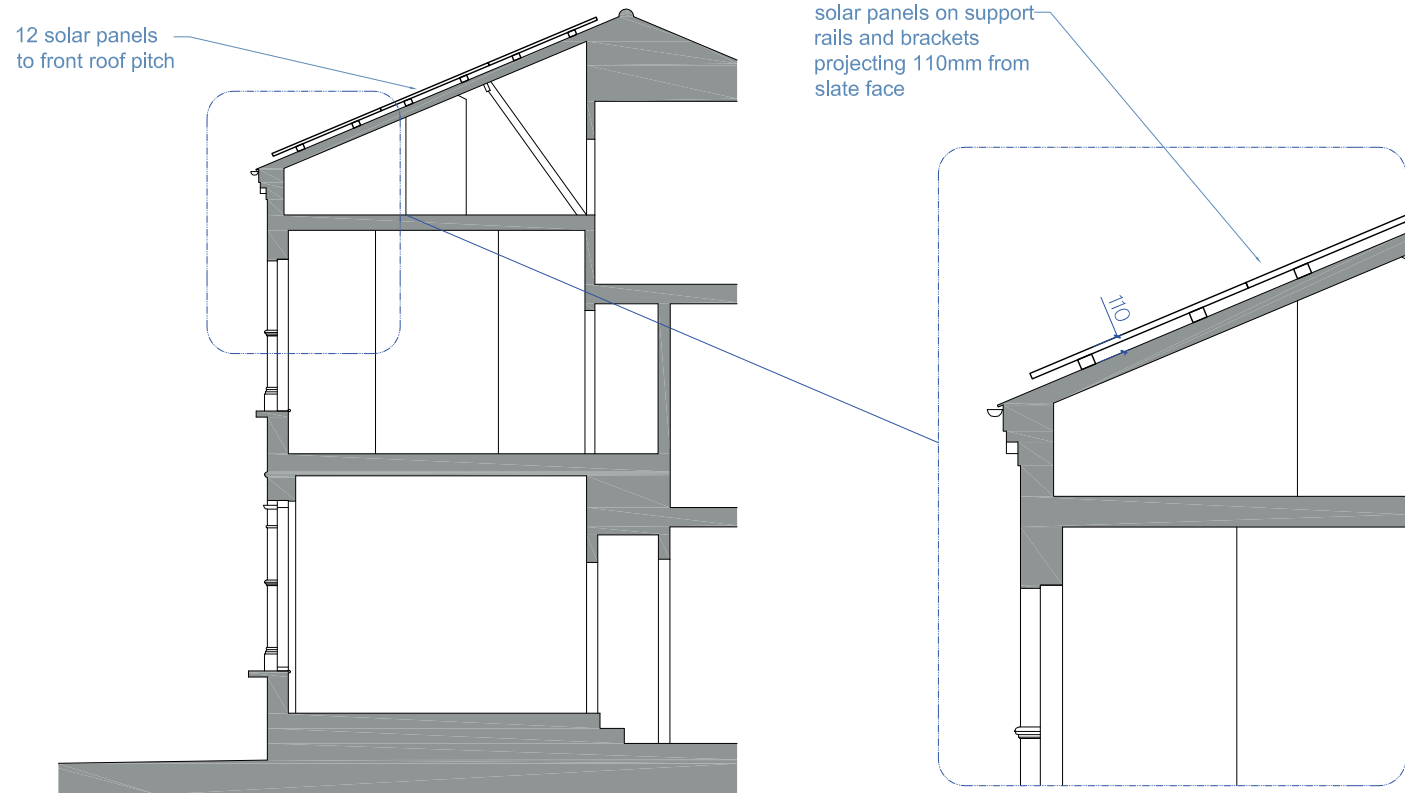

4 Proposed Section A
Scale: 1:50 @ A1 / 1:100 @ A3

5 Solar Panel Section Detail
Scale: 1:25 @ A1 / 1:50 @ A3

Notes:
Copyright of this drawing and the contents remain with Pennington Phillips Limited.
The contractor is to verify dimensions on site prior to the commencement of work. Any discrepancies are to be reported to the designer. If in doubt - seek clarification.

 

| Rev. | Date | Remarks |
|------|------|---------|
| | | |

| | |
|--|----------------------------|
| Client: | Drawing Number: 5914/30 |
| Project: Dartmouth Park Road, NW5 | Revision: |
| Drawing: Existing & Proposed Plan and Section | Date: 28/02/20 |
| | Status: Planning |