

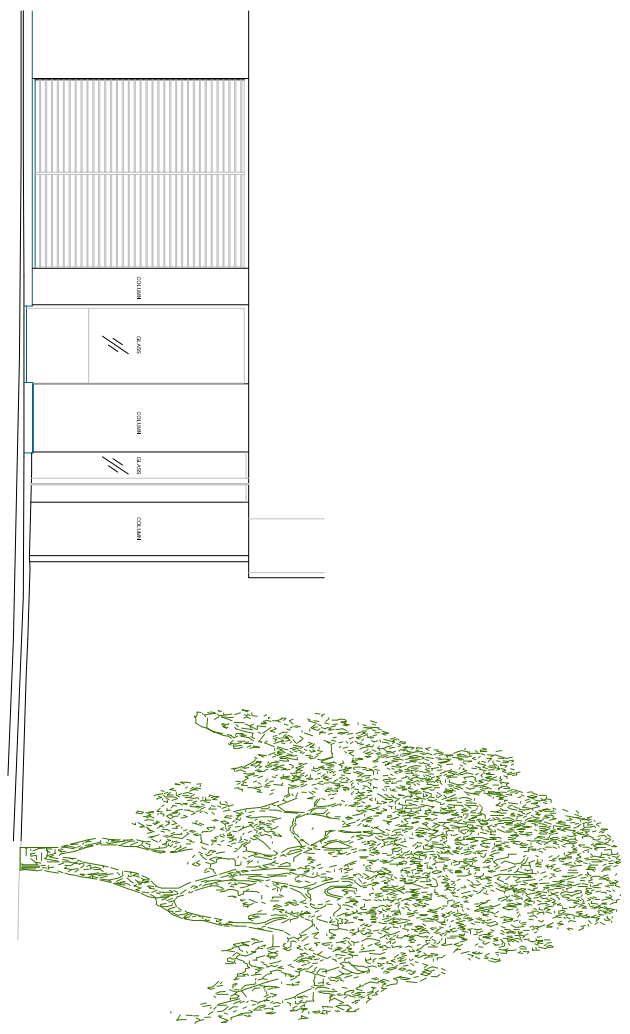


NOTES:


ALL INFORMATION CONTAINED IN THIS DRAWING (INCLUDING DIGITAL DATA) SHOULD BE CHECKED & VERIFIED PRIOR TO ANY FABRICATION OR CONSTRUCTION.

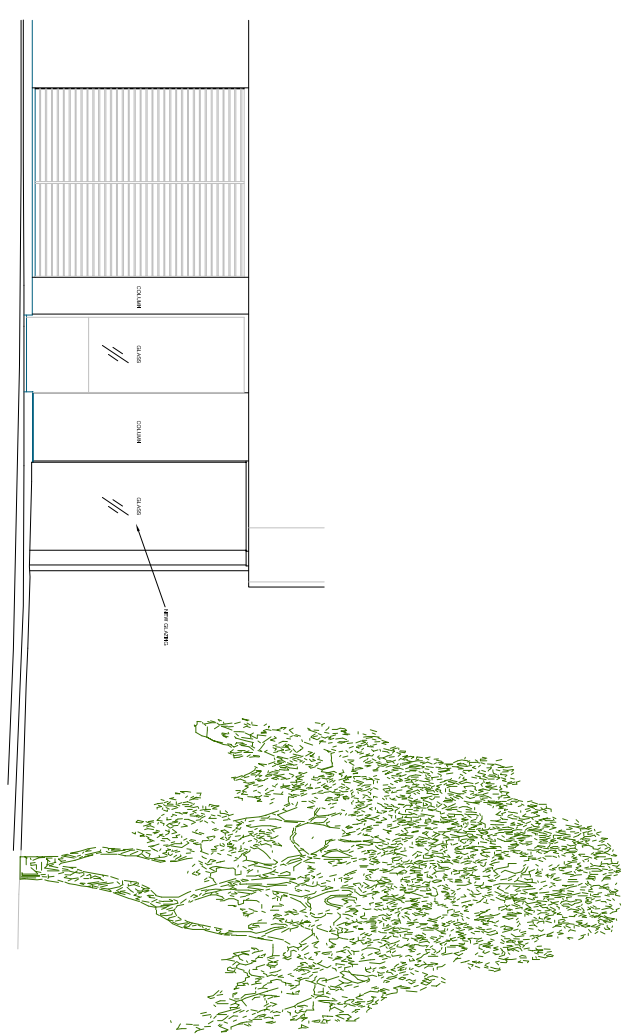

FRONT ELEVATION B-B
(EXISTING)

 

FRONT ELEVATION B-B
(PROPOSED)

 

LEVEL DATUM 00.000m

Drawings

EXTERNAL ELEVATION
STRUTT PARKER


Client Name:
STRUTT PARKER

Project:
Lion Court
25 Procter Street
London
WC1V 6NY

Title:
ELEVATION B-B
EXISTING & PROPOSED

Tel: +44 (0)207 488 9900
E-mail: post@struttparker.co.uk
Website: www.struttparker.com

Daydon Griffiths & Surry
London
11, 308, 1 Farnham Walk
SW19 4SD

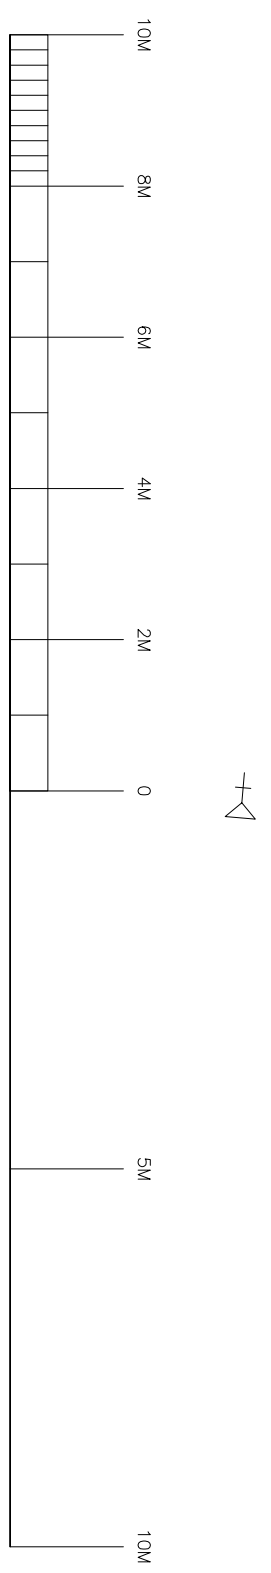

DWG REF: Procter Street (25) - Existing Survey	REVISION NO.:	
DWG NO. 003	DATE CREATED:	FEB 2020
SCALE: 1:100 @ A3	CHECKED BY:	D G & S
DRAWN BY: D G & S		