

**Proposed conversion of former Public
Conveniences to Restaurant (A1, A3)**

Ladies and Gentlemans Public Conveniences,
Guilford Place, Camden, London, WC1

PRELIMINARY
NOT FOR
CONSTRUCTION

Revision no.

Project No. 737

Cad File 1346_V02.08.dwg

Drawn


Checked JD

Date 03/11/2020

Scale As shown

Title No.

Comparison drawing
to 2015/6141/P and
2015/6885/L Plan

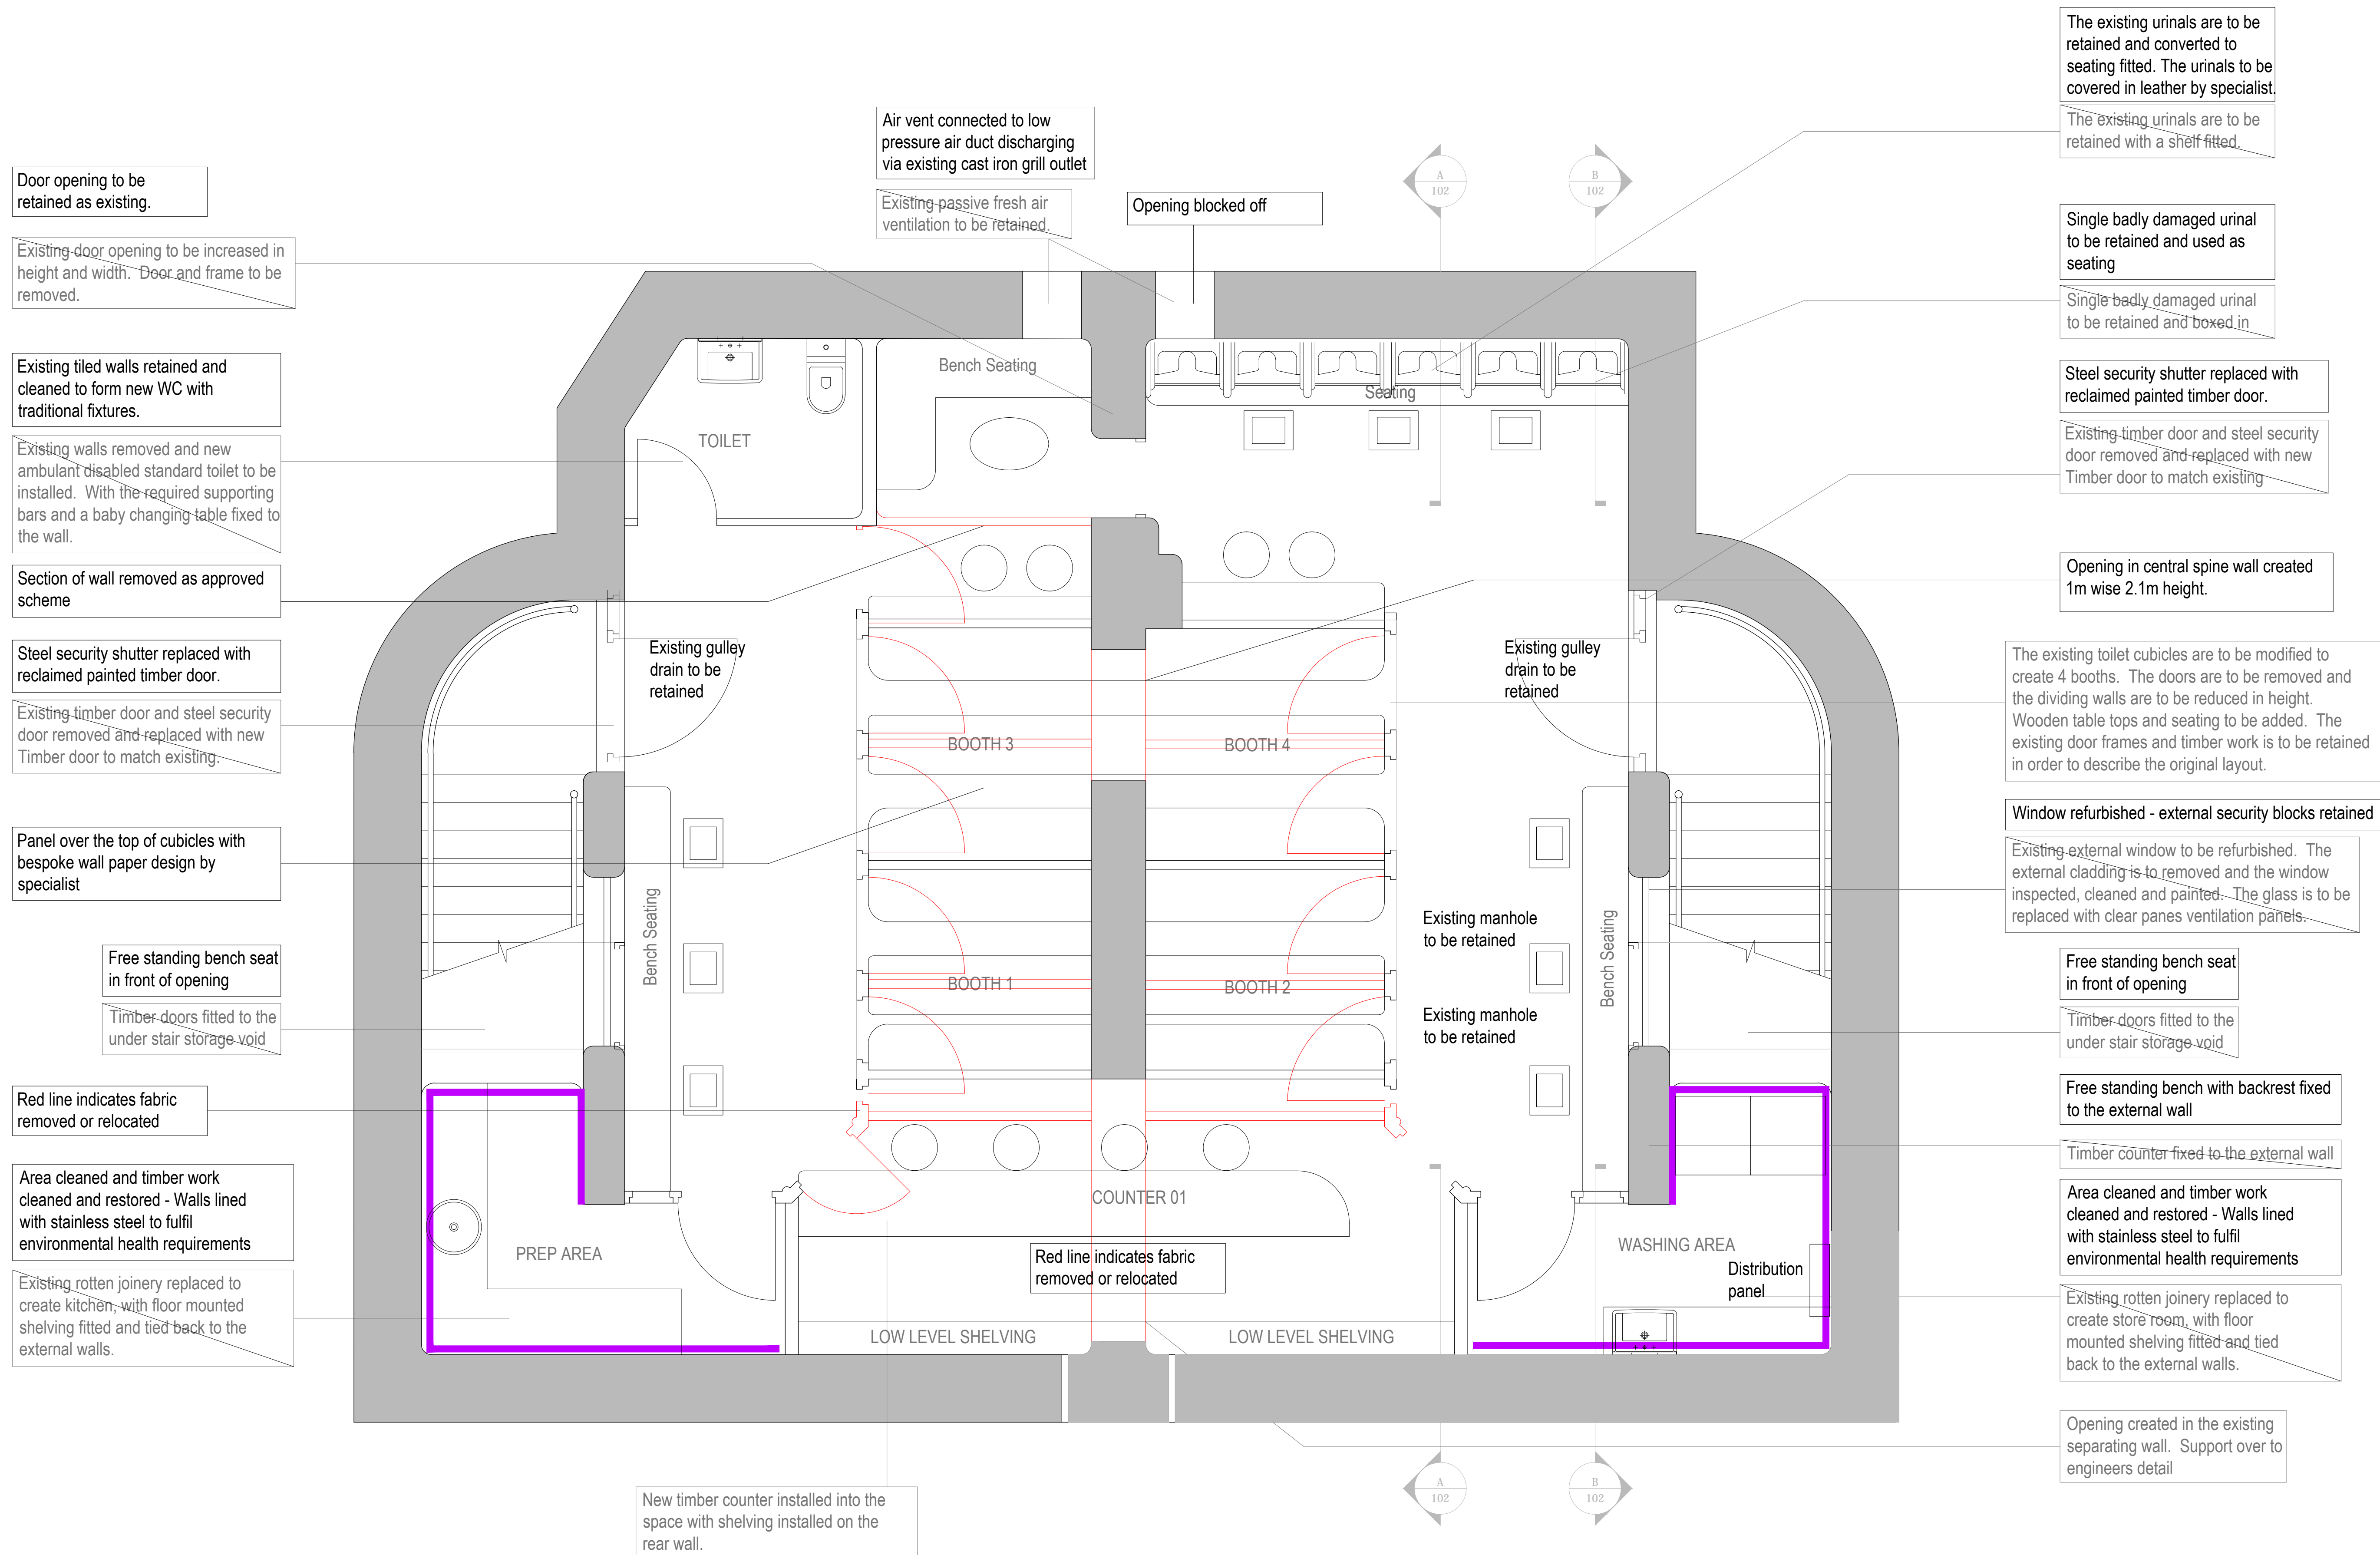

1 Proposed Floor Plan
Scale: 1:25