




1 Existing Roof Plan
Scale: 1:50

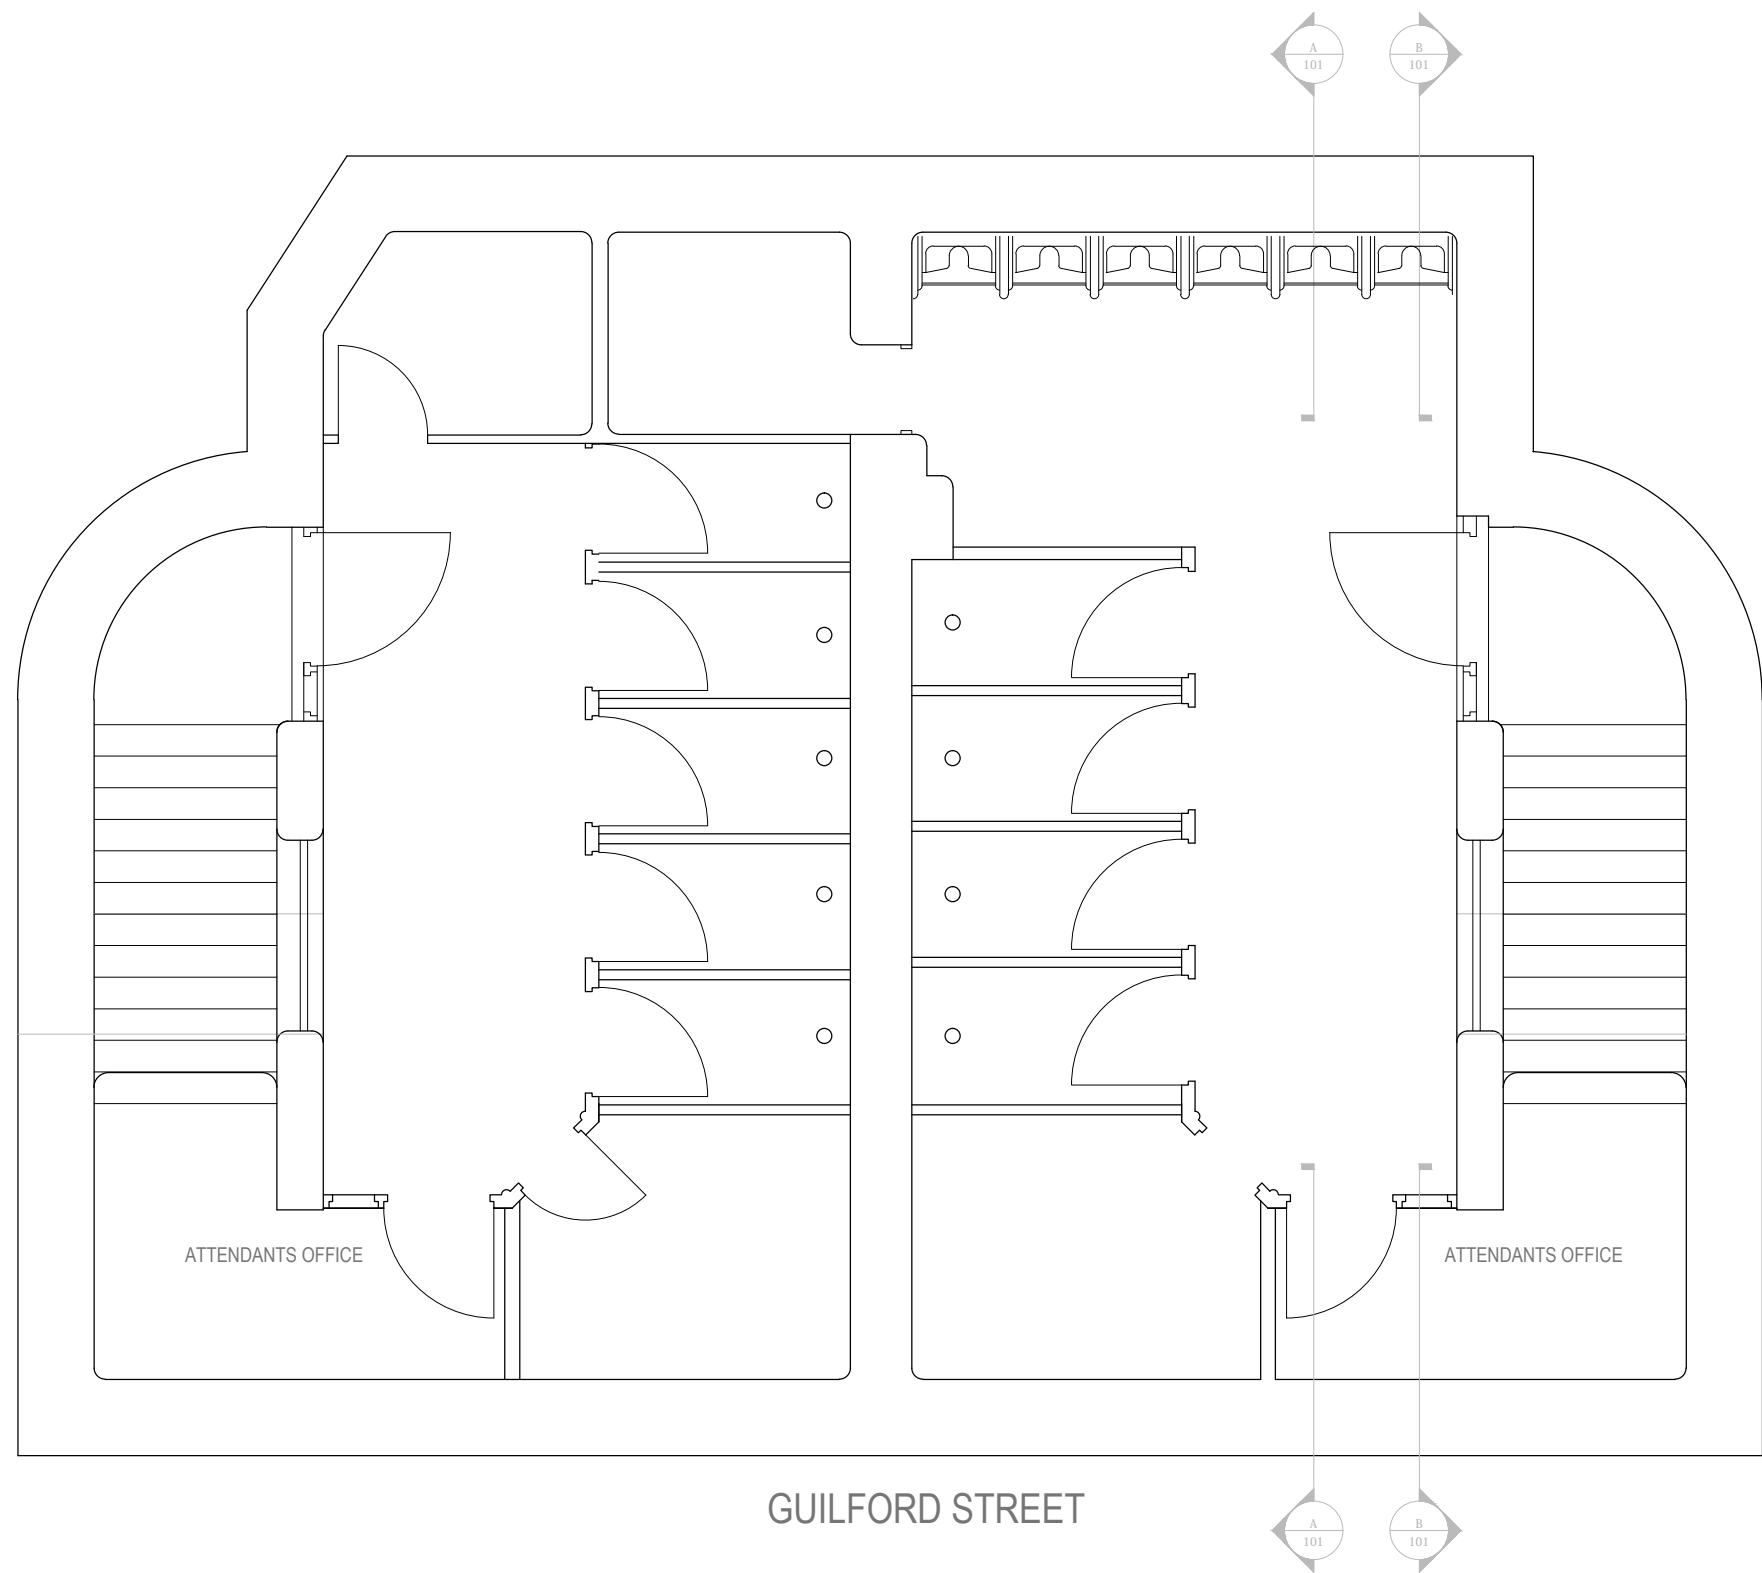


2 Existing Floor Plan
Scale: 1:50

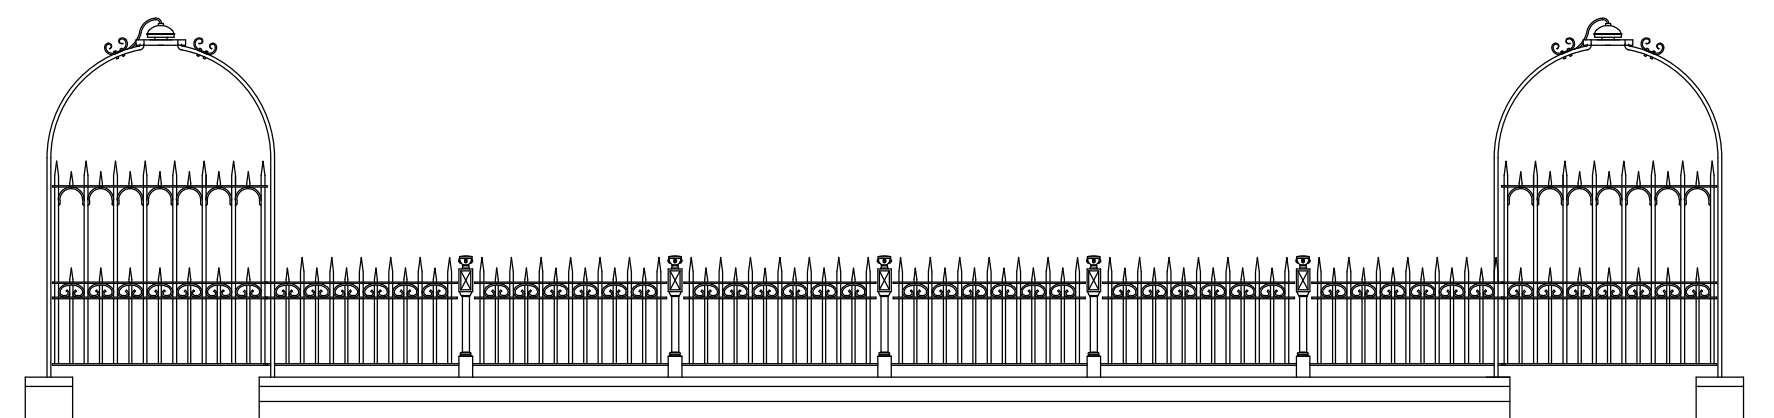


3 Front Elevation
Scale: 1:50

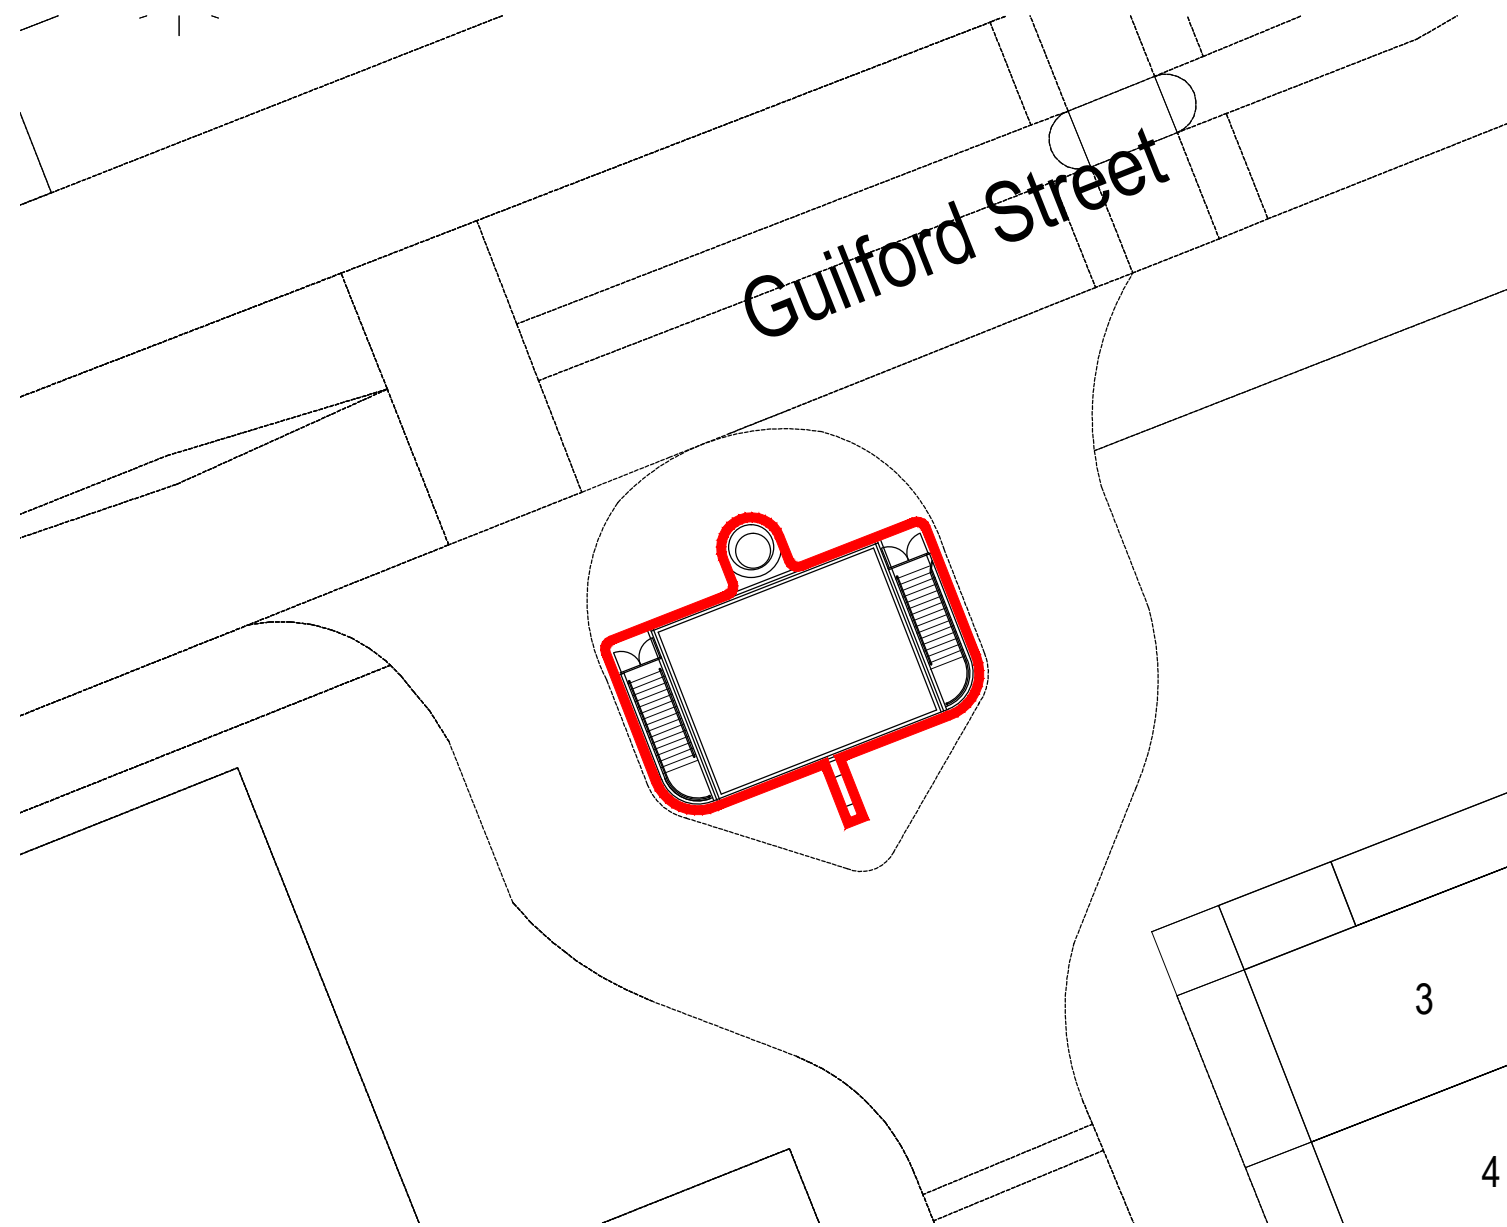


6 Site Plan
Scale: 1:250

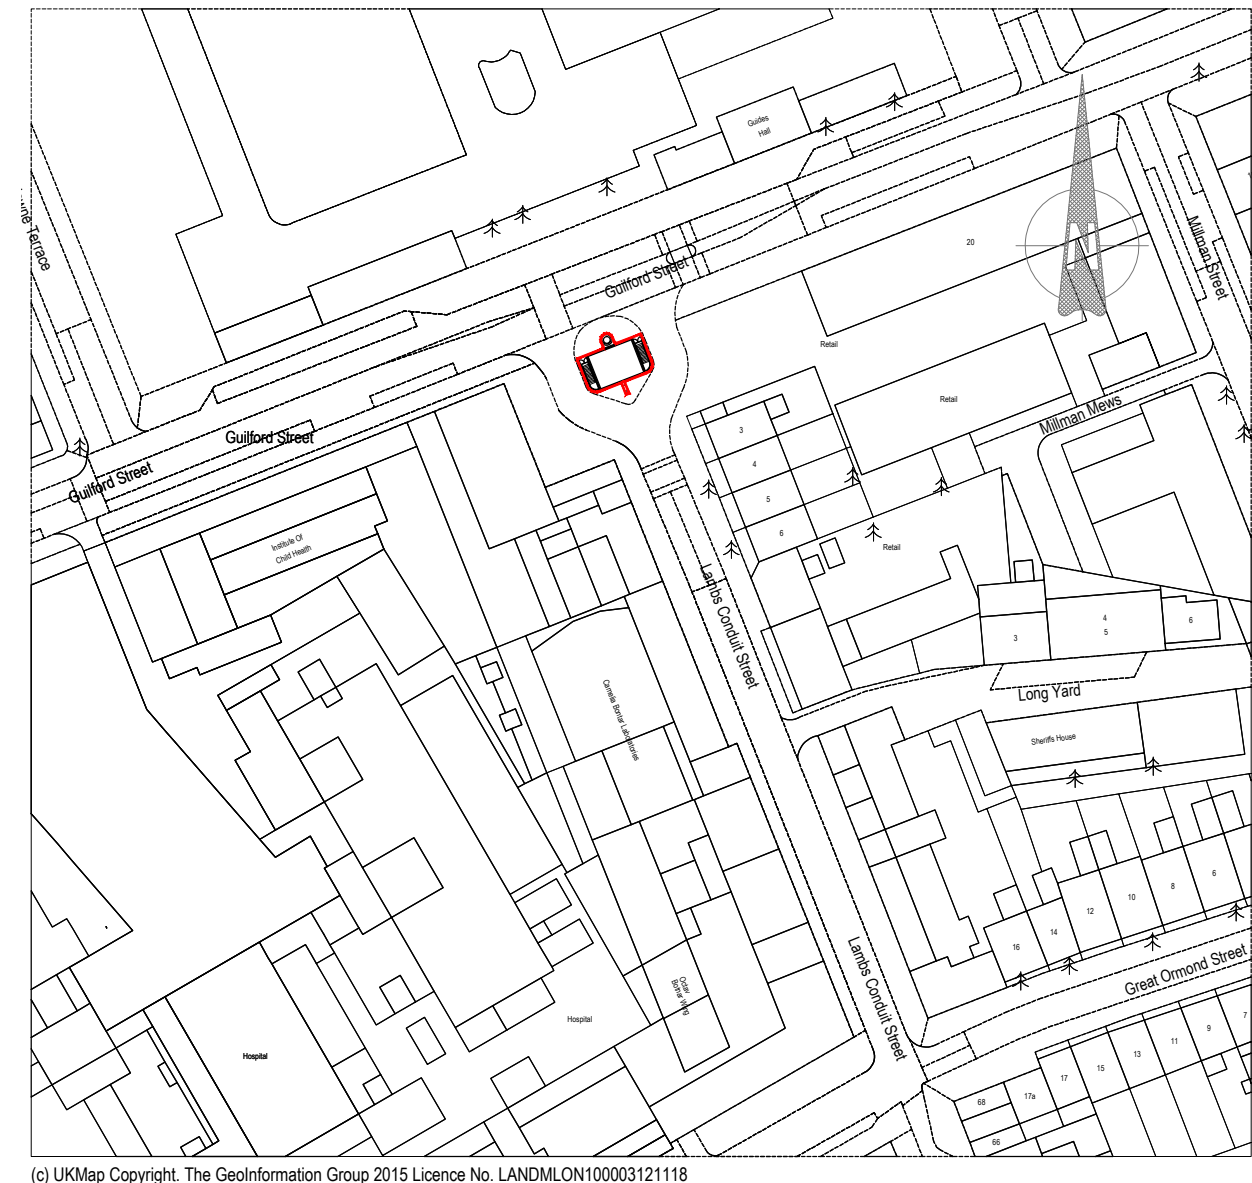

7 Location Plan
Scale: 1:1250

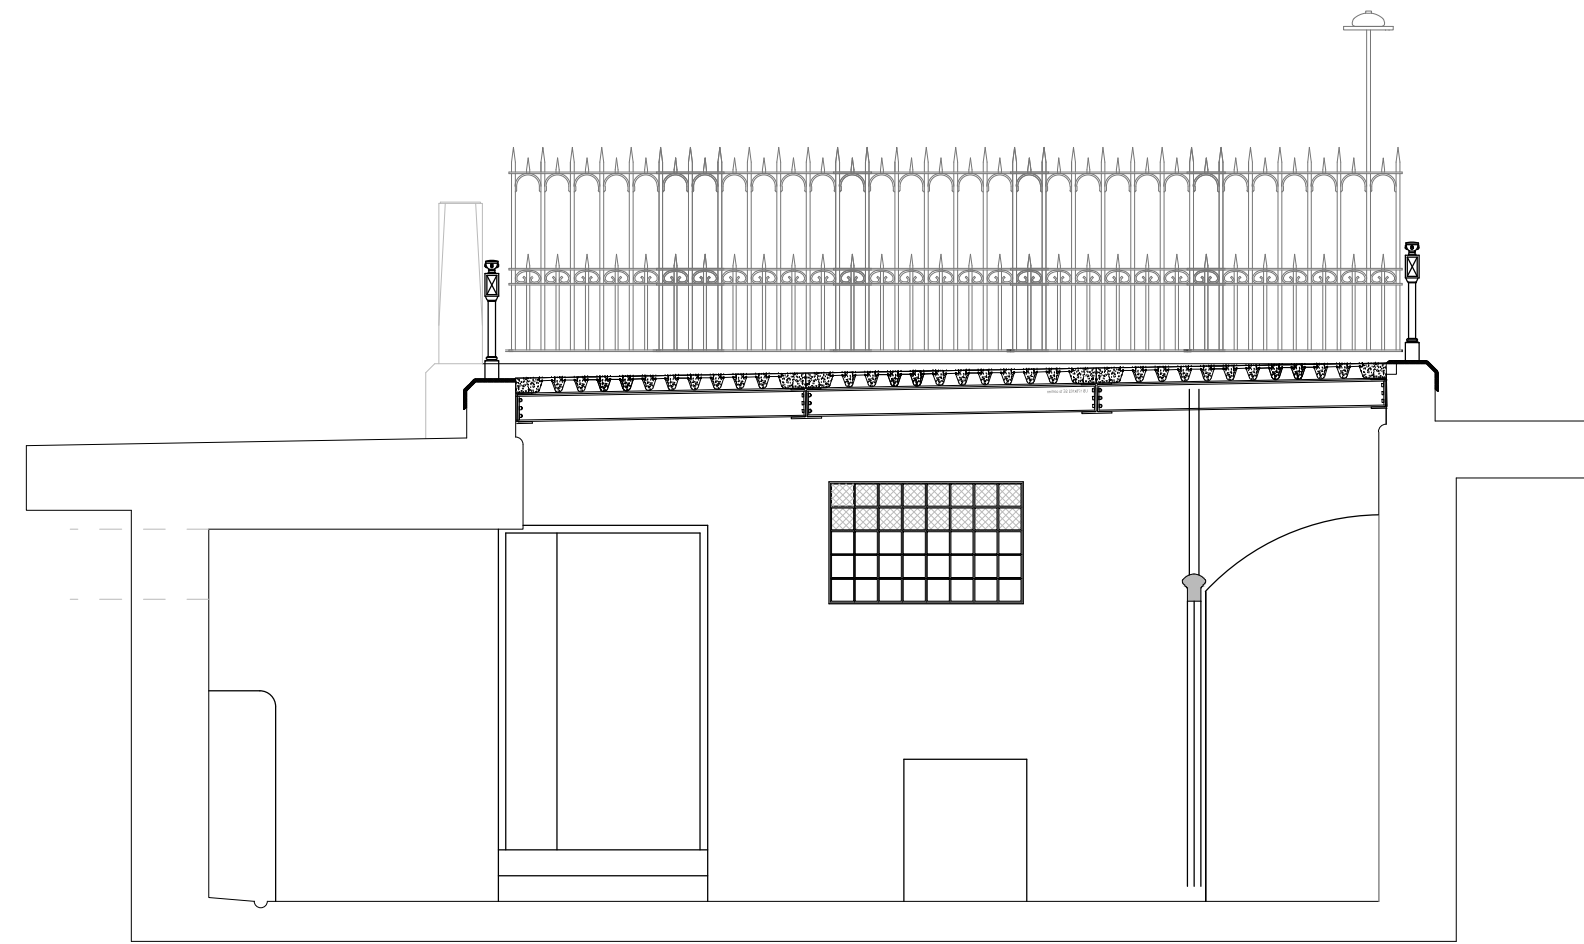

4 Existing Section A-A
Scale: 1:50

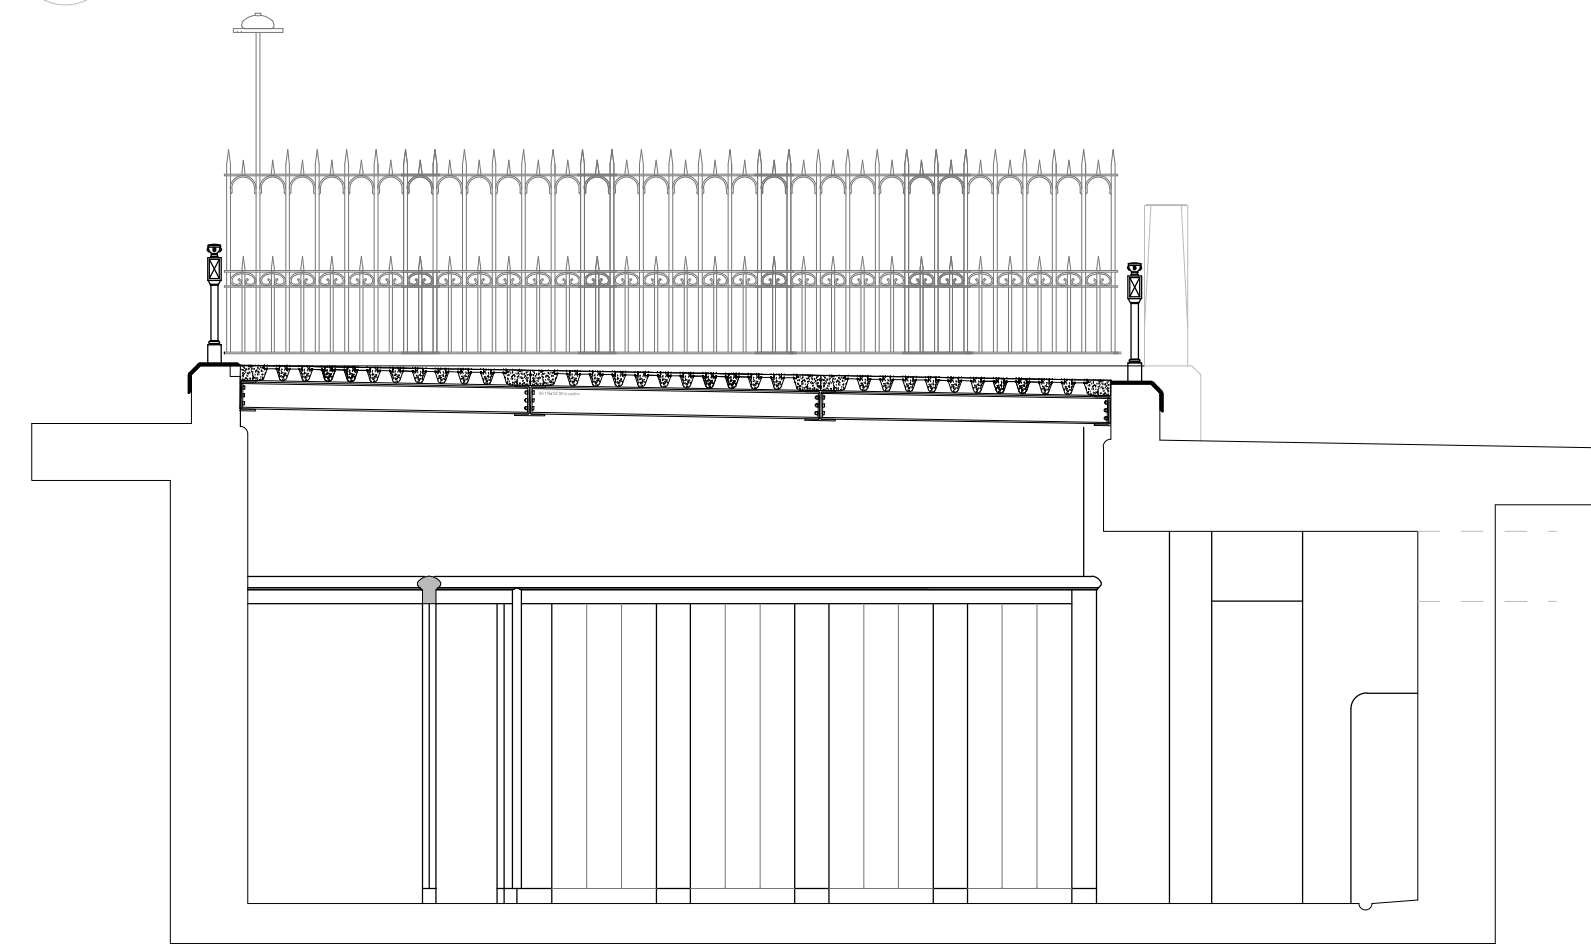

5 Existing Section B-B
Scale: 1:50

Revision no.	
Project No.	737
Cad File	1346_V02.08.dwg
Drawn	
Checked	JD
Date	03/11/2020
Scale	As shown
Title No.	