
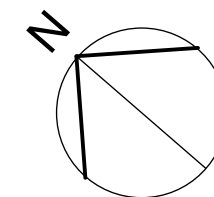


Do not scale from this drawing.  
This drawing is based upon existing and proposed digital data file received from the client's agent.  
Dimensions are to be verified on site prior to construction.

Notes

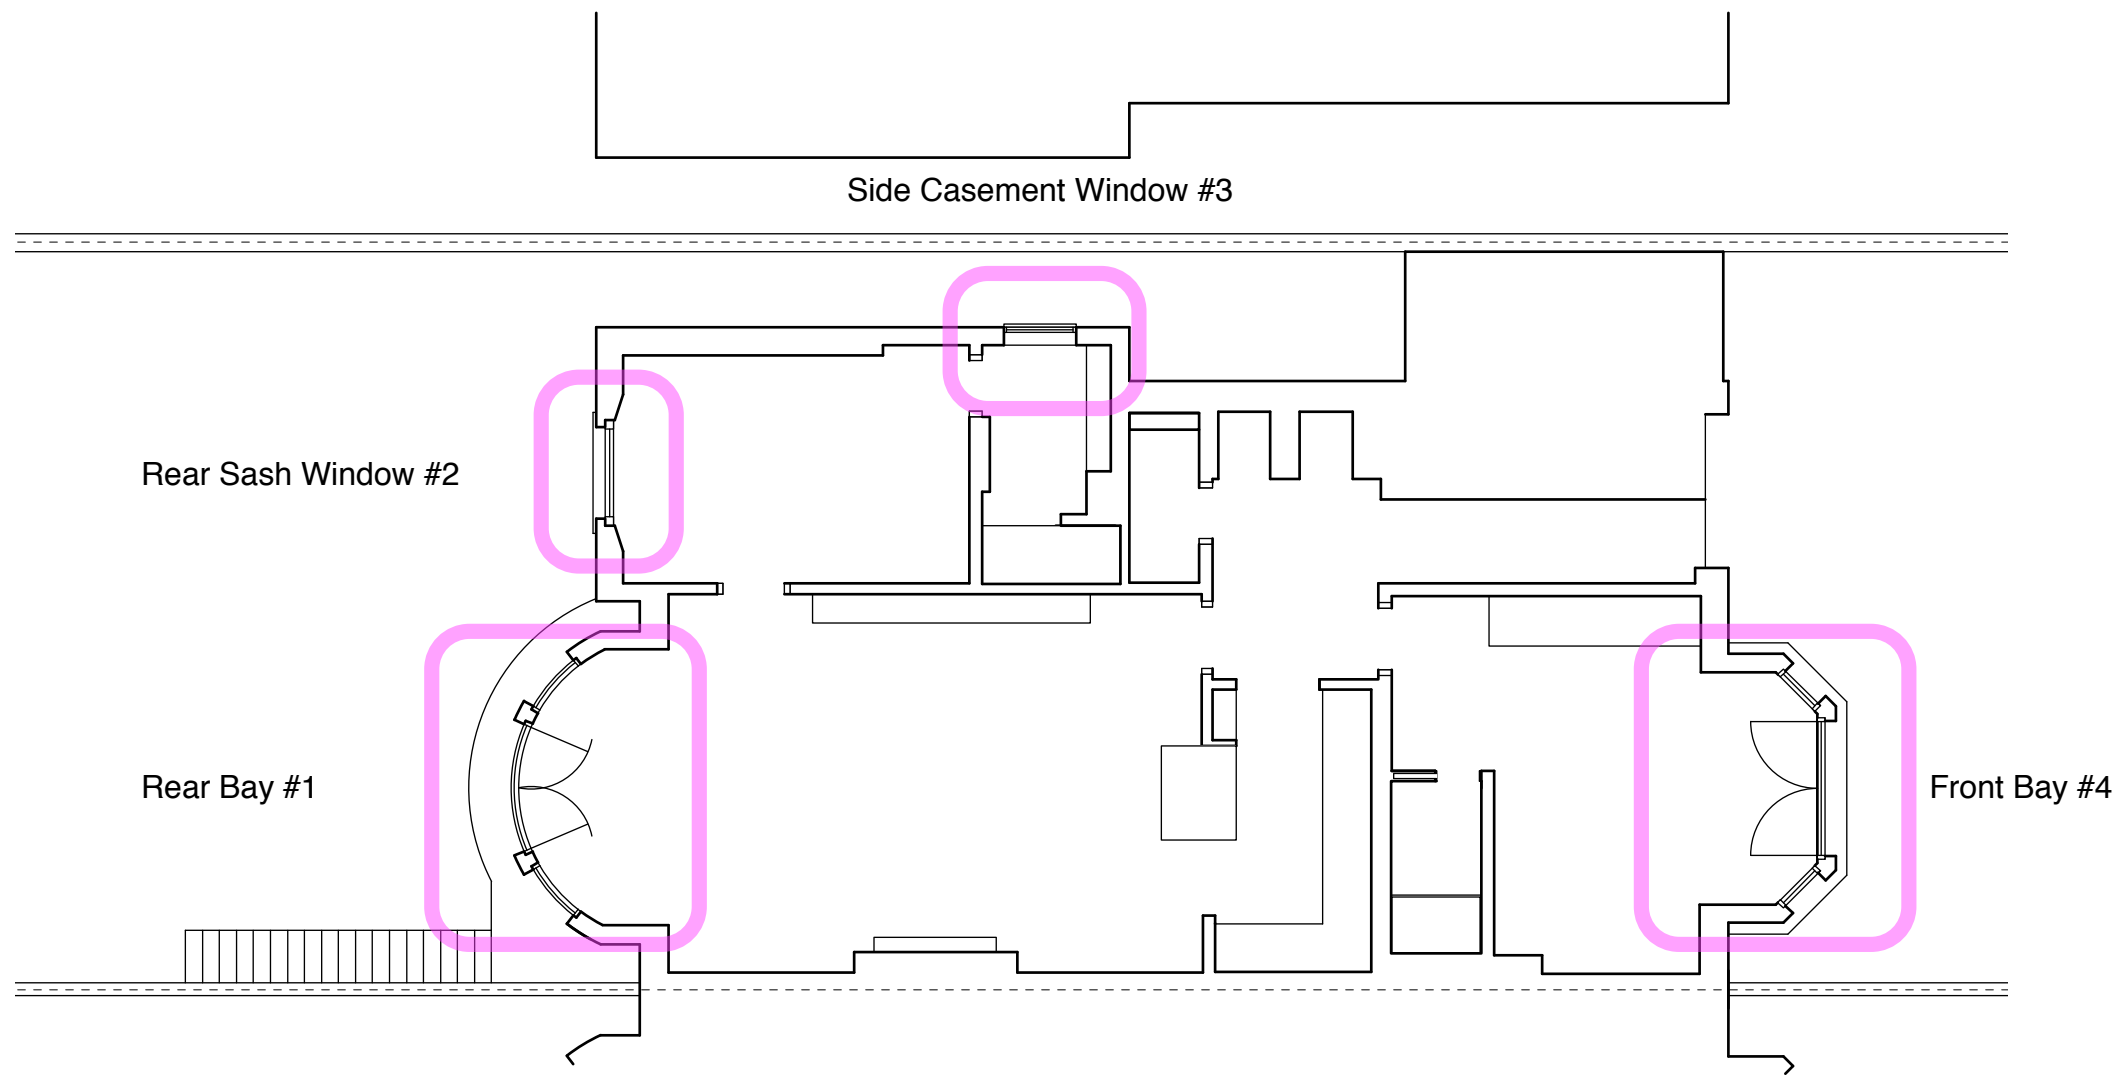

Revisions

# 4orm

1-5 Offord Street London N1 1DH

studio@4orm.co.uk  
www.4orm.co.uk

Project  
51a Belsize Park  
London NW3 4EE

Drawing Title  
Existing upper ground floor plan


Drawing Status  
preliminary

Date Scale @ A3 Drawn  
march 2020 1:100


Drawing Number  
415-51a\_NW34EE-X.03

Do not scale from this drawing.  
This drawing is based upon existing and proposed digital data file received from the client's agent.  
Dimensions are to be verified on site prior to construction.

Notes

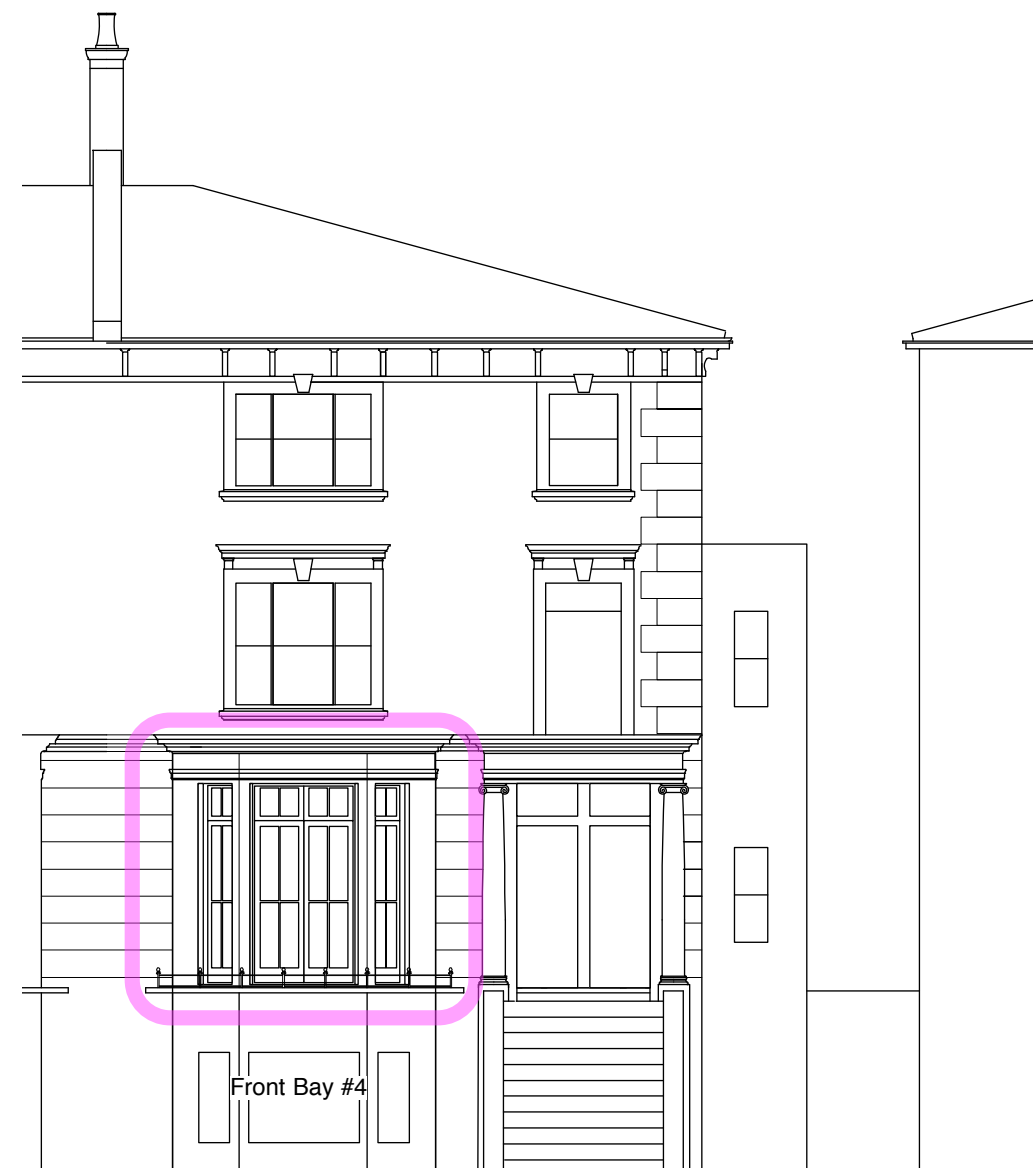

Front Elevation

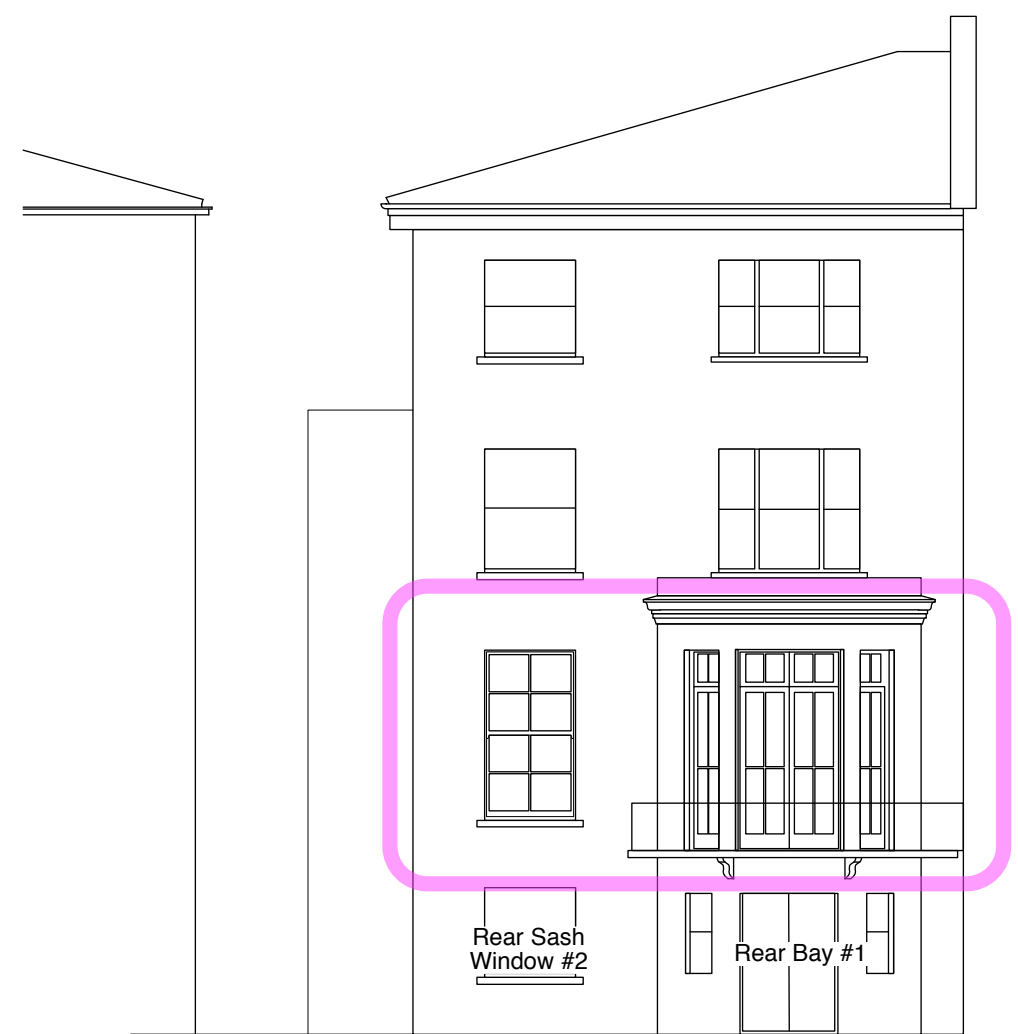

Rear Elevation

Revisions

**4orm**

1-5 Offord Street London N1 1DH  
studio@4orm.co.uk  
www.4orm.co.uk

Project  
51a Belsize Park  
London NW3 4EE

Drawing Title  
Front & rear elevations

Drawing Status  
preliminary

Date Scale @ A3 Drawn  
march 2020 1:100

Drawing Number  
415-51a\_NW34EE-X.10

