

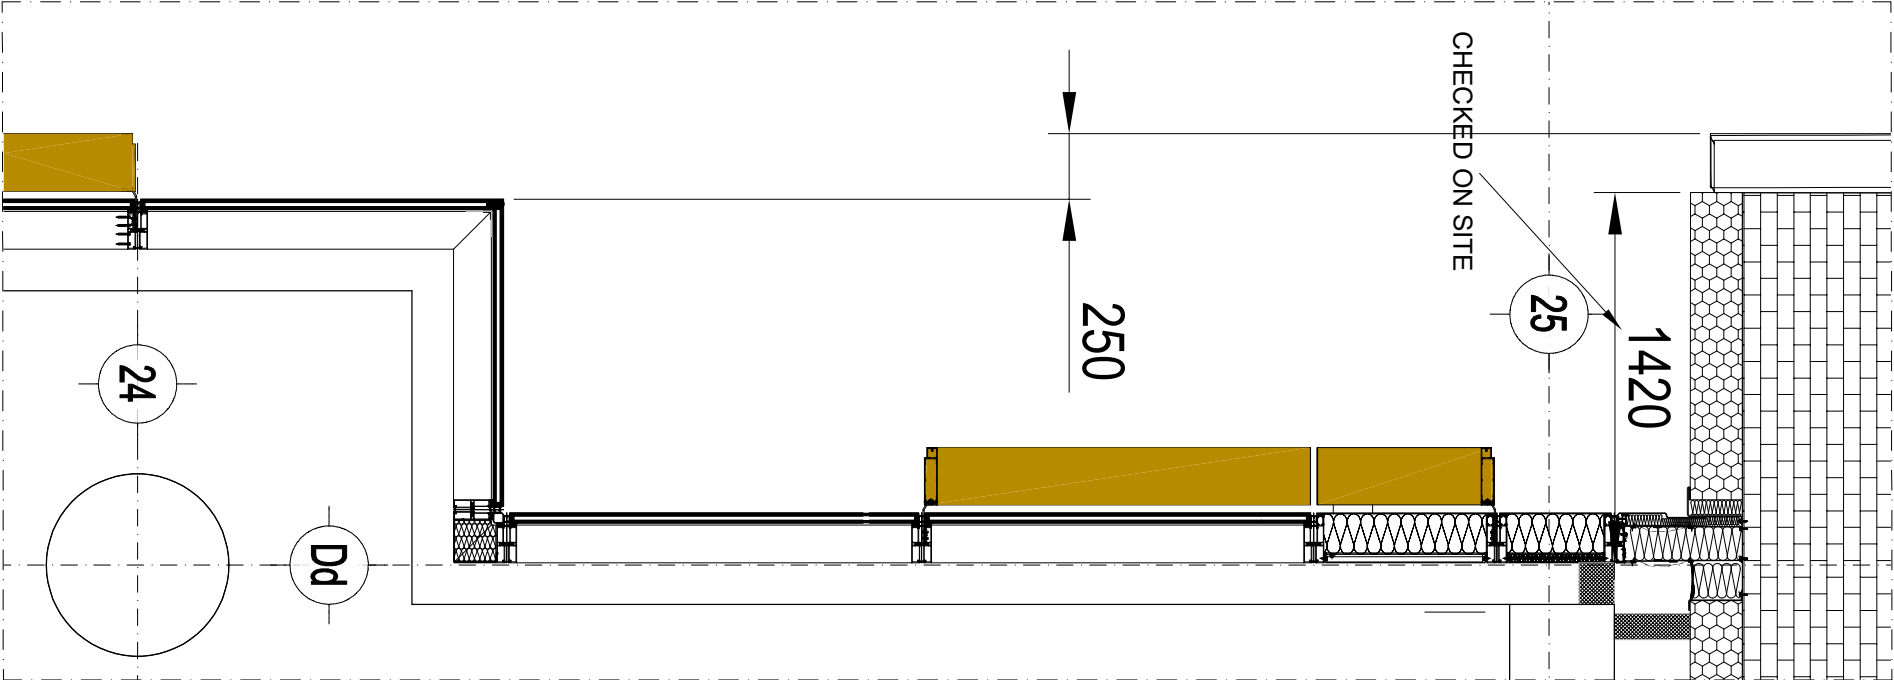


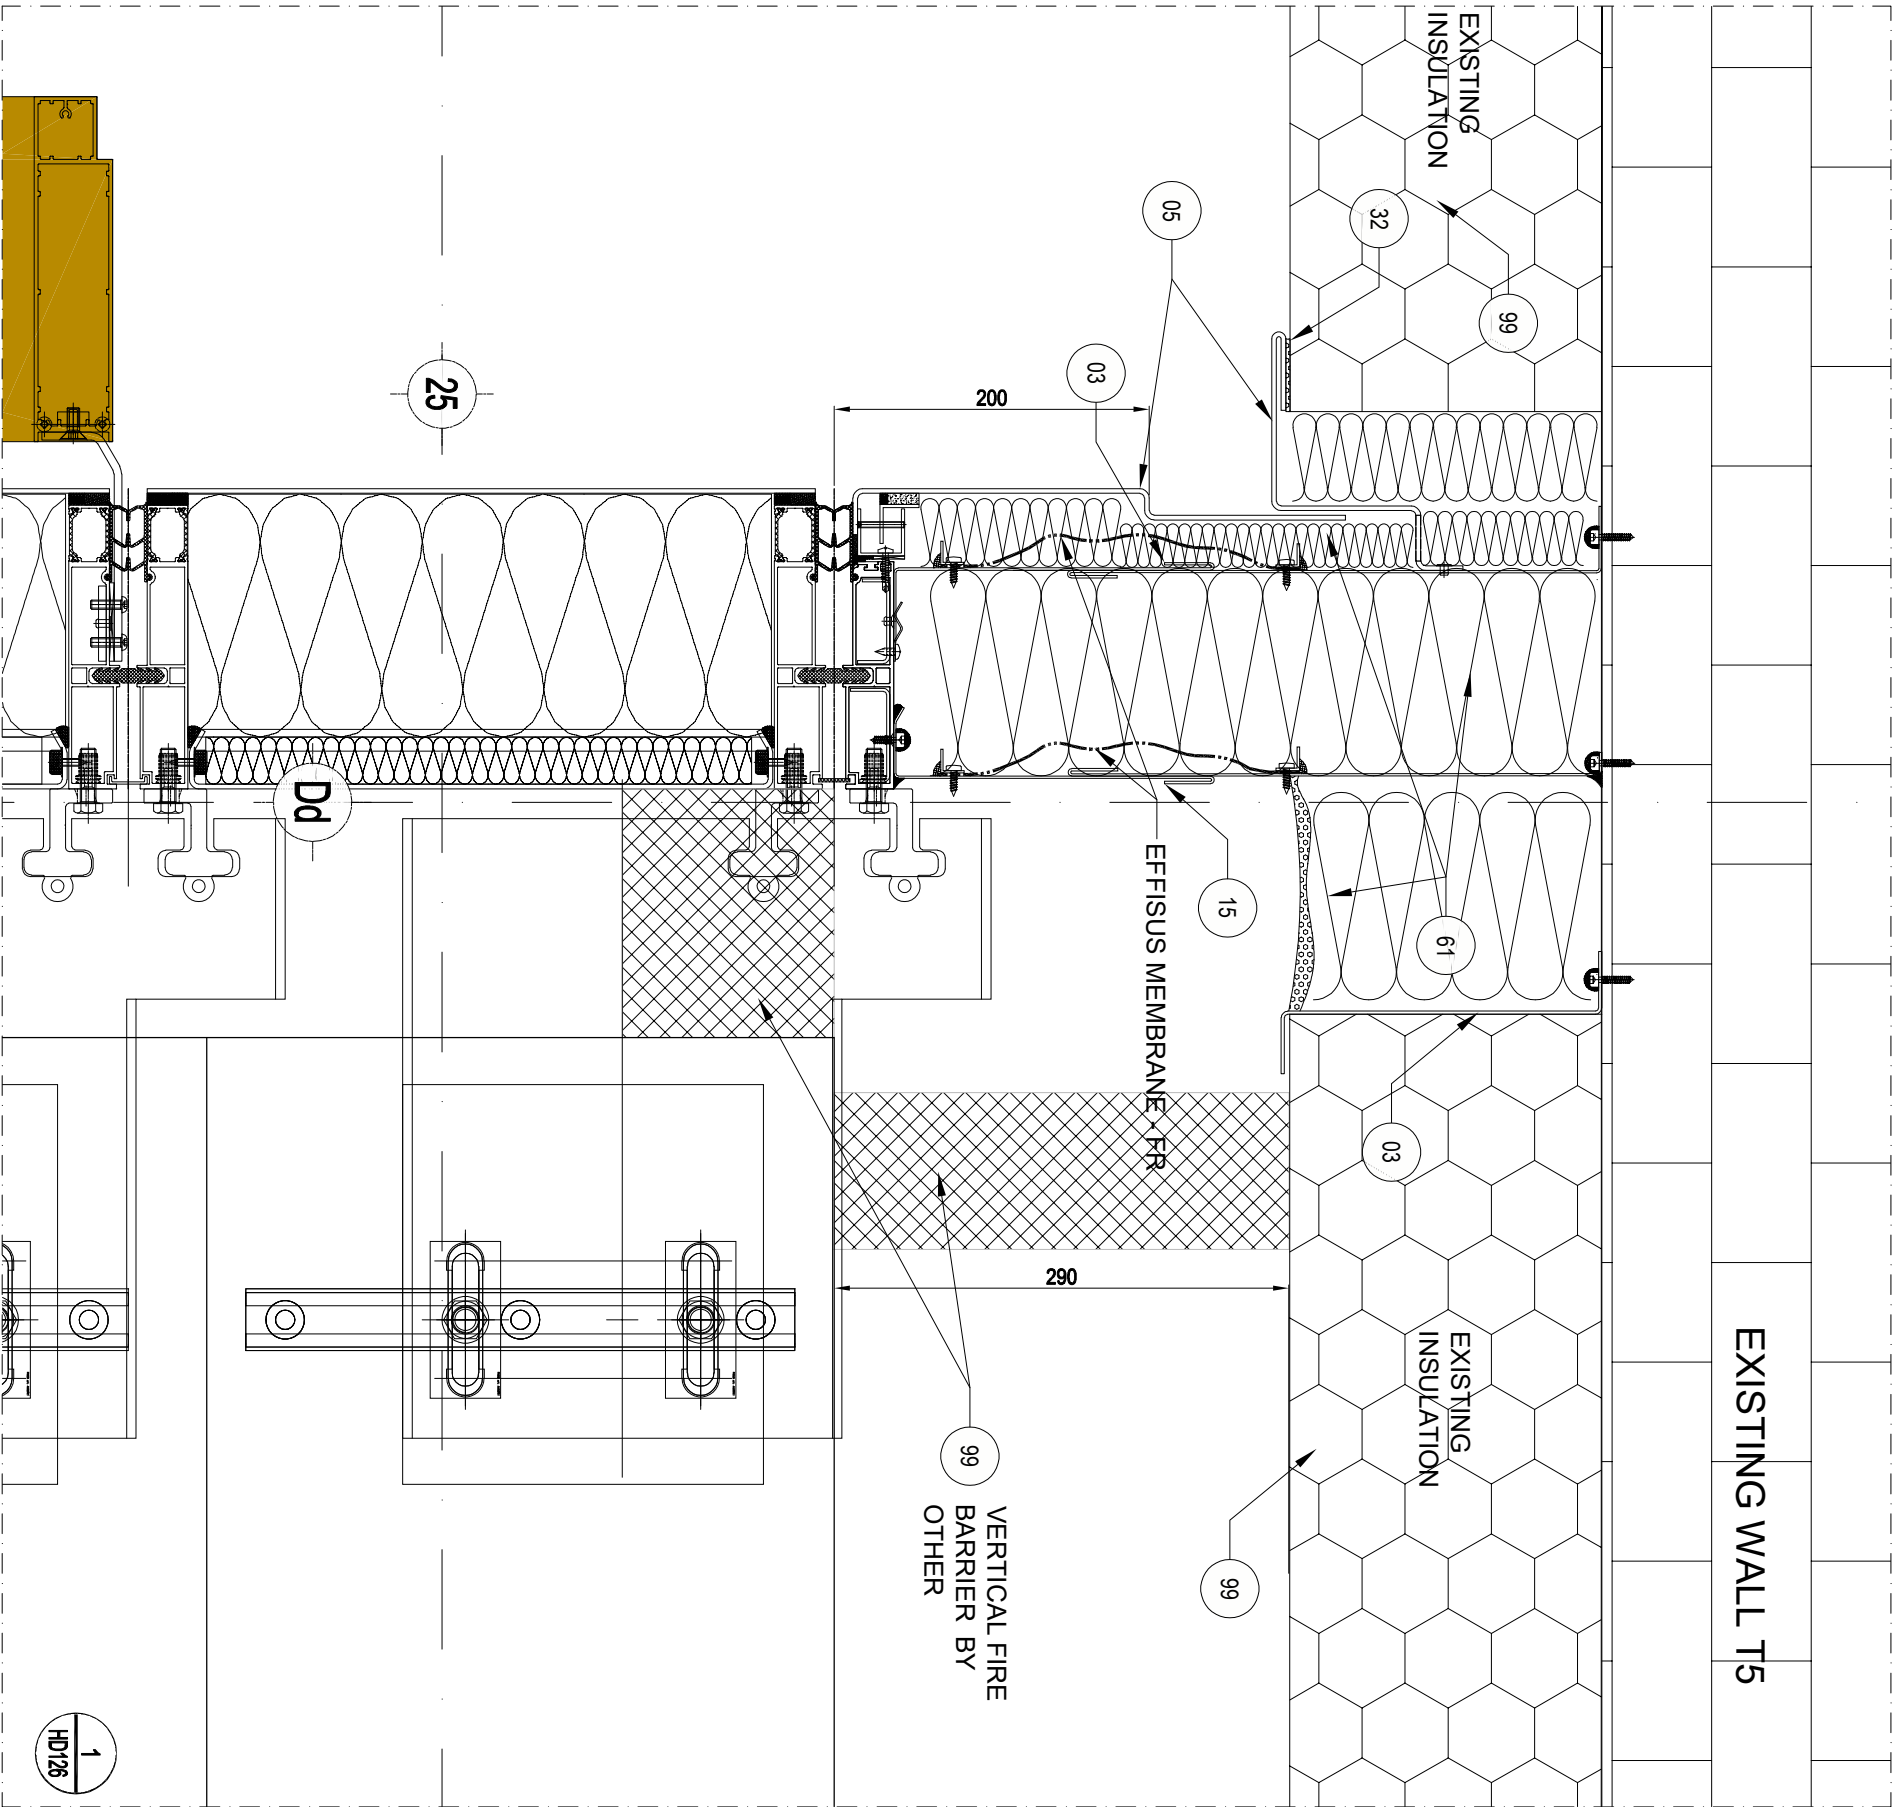

OVERALL PLAN VIEW

MATERIAL KEY LIST		ALUMINIUM COMPONENTS	
01	ALUMINIUM PROFILE PPC RAL 7022	02	ALUMINIUM PROFILE BRONZE ANODISED
03	ALUMINIUM SHEET /PROFILE NATURAL ANODISED	04	ALUMINIUM BRACKET'S MILL FINISH
05	ALUMINIUM SHEET BRONZE ANODISED	06	PERFORATED ALUMINIUM SHEET BRONZE ANODISED
07	ALUMINIUM SHEET PPC RAL TBC	08	ALUMINIUM BRACKETS
09	ALUMINIUM BRACKET PPC RAL 7022	10	ALUMINIUM SHEET /PROFILE BLACK ANODISED
11	HOT DIPPED GALVANIZED STEEL CAST IN CHANNEL	12	BRACKET /FIXING GASKET
13	GALVANIZED STEEL SHEET PPC RAL 7022	14	HOT DIPPED GALVANIZED AND PAINTED STEEL PPC RAL 7022
15	GALVANIZED STEEL SHEET	16	HOT DIPPED GALVANIZED FIXING
21	STAINLESS STEEL BRACKET AISI 316	22	STAINLESS STEEL ROD AISI 316
23	STAINLESS STEEL	24	STAINLESS STEEL BRACKET AISI 304
25	STAINLESS STEEL FIXING SCREW	26	STAINLESS STEEL FIXING SCREW ETCHED (BLACK)
31	BLACK EPDM GASKET	32	BLACK SILICONE
33	BLACK STRUCTURAL SILICONE	34	BLACK EPDM MEMBRANE
35	EPDM COMPATIBLE WITH STRUCTURAL SILICONE	41	GL 1 DGI VISION GLASS CLADDING TYPE 1-2 (SEE GLASS TYPE SCHEDULE)
42	GL 2 SGL SPANDREL GLASS CLADDING TYPE 1 (SEE GLASS TYPE SCHEDULE)	43	GL 3 SGL SPANDREL GLASS CLADDING TYPE 2 (SEE GLASS TYPE SCHEDULE)
44	GL 4 DGI SPANDREL GLASS CLADDING TYPE 2 (SEE GLASS TYPE SCHEDULE)	45	GL 5 SGL BALUSTRADE GLASS CLADDING TYPE 1-2 (SEE GLASS TYPE SCHEDULE)
46	GL 6 DGI VISION GLASS CLADDING TYPE 4A-4B-4C (SEE GLASS TYPE SCHEDULE)	47	GL 7 DGI VISION GLASS CLADDING TYPE 7 (SEE GLASS TYPE SCHEDULE)
48	GL 8 DGI VISION GLASS CLADDING TYPE 7 (SEE GLASS TYPE SCHEDULE)	49	GL 9 DGI VISION GLASS CLADDING TYPE 7 (SEE GLASS TYPE SCHEDULE)
50	GL 10 DGI VISION GLASS CLADDING TYPE 7 (SEE GLASS TYPE SCHEDULE)	51	GL 11 DGI VISION GLASS CLADDING TYPE 7 (SEE GLASS TYPE SCHEDULE)
52	GL 12 DGI VISION GLASS CLADDING TYPE 7 (SEE GLASS TYPE SCHEDULE)	53	GL 13 DGI VISION GLASS CLADDING TYPE 7 (SEE GLASS TYPE SCHEDULE)
61	MINERAL WOOL	62	FIRE BARRIER
63	PLASTIC SHIM / THERMAL BREAK	64	PLASTIC SHIM / THERMAL BREAK
65	ALU FININGS	71	ELECTRIC CHAIN ACTUATOR
81	INSECT MESH	98	INTERNAL CEILING AND FINISH FLOOR BY OTHERS
99	VARIOUS BY OTHERS		

Key Map

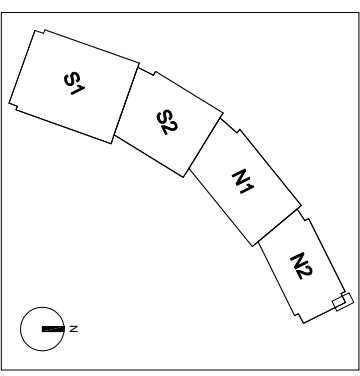

HORIZONTAL DETAIL

T5 CLADDING - WEST

Title :

Project : King's Cross - T2/T3/T3
London
Architect : Bennetts Associates
Client : BAMC
Package : FOCCHI

Rev : 00
Date : 09-12-2019
MS
01
23/01/2020
MS
-
-
-

Drawn by : MS
Approved by : L. CENNI
Description : Horiz. Detail - T5 - West Elevation
GENERAL UPDATE

File : KXC-T2-001-Y-FOC-21-HD109
Scale : 1:2 @ A3
Issued for : INFORMATION
Rev.: 01

HD126

01

