


23

22

01

02

03

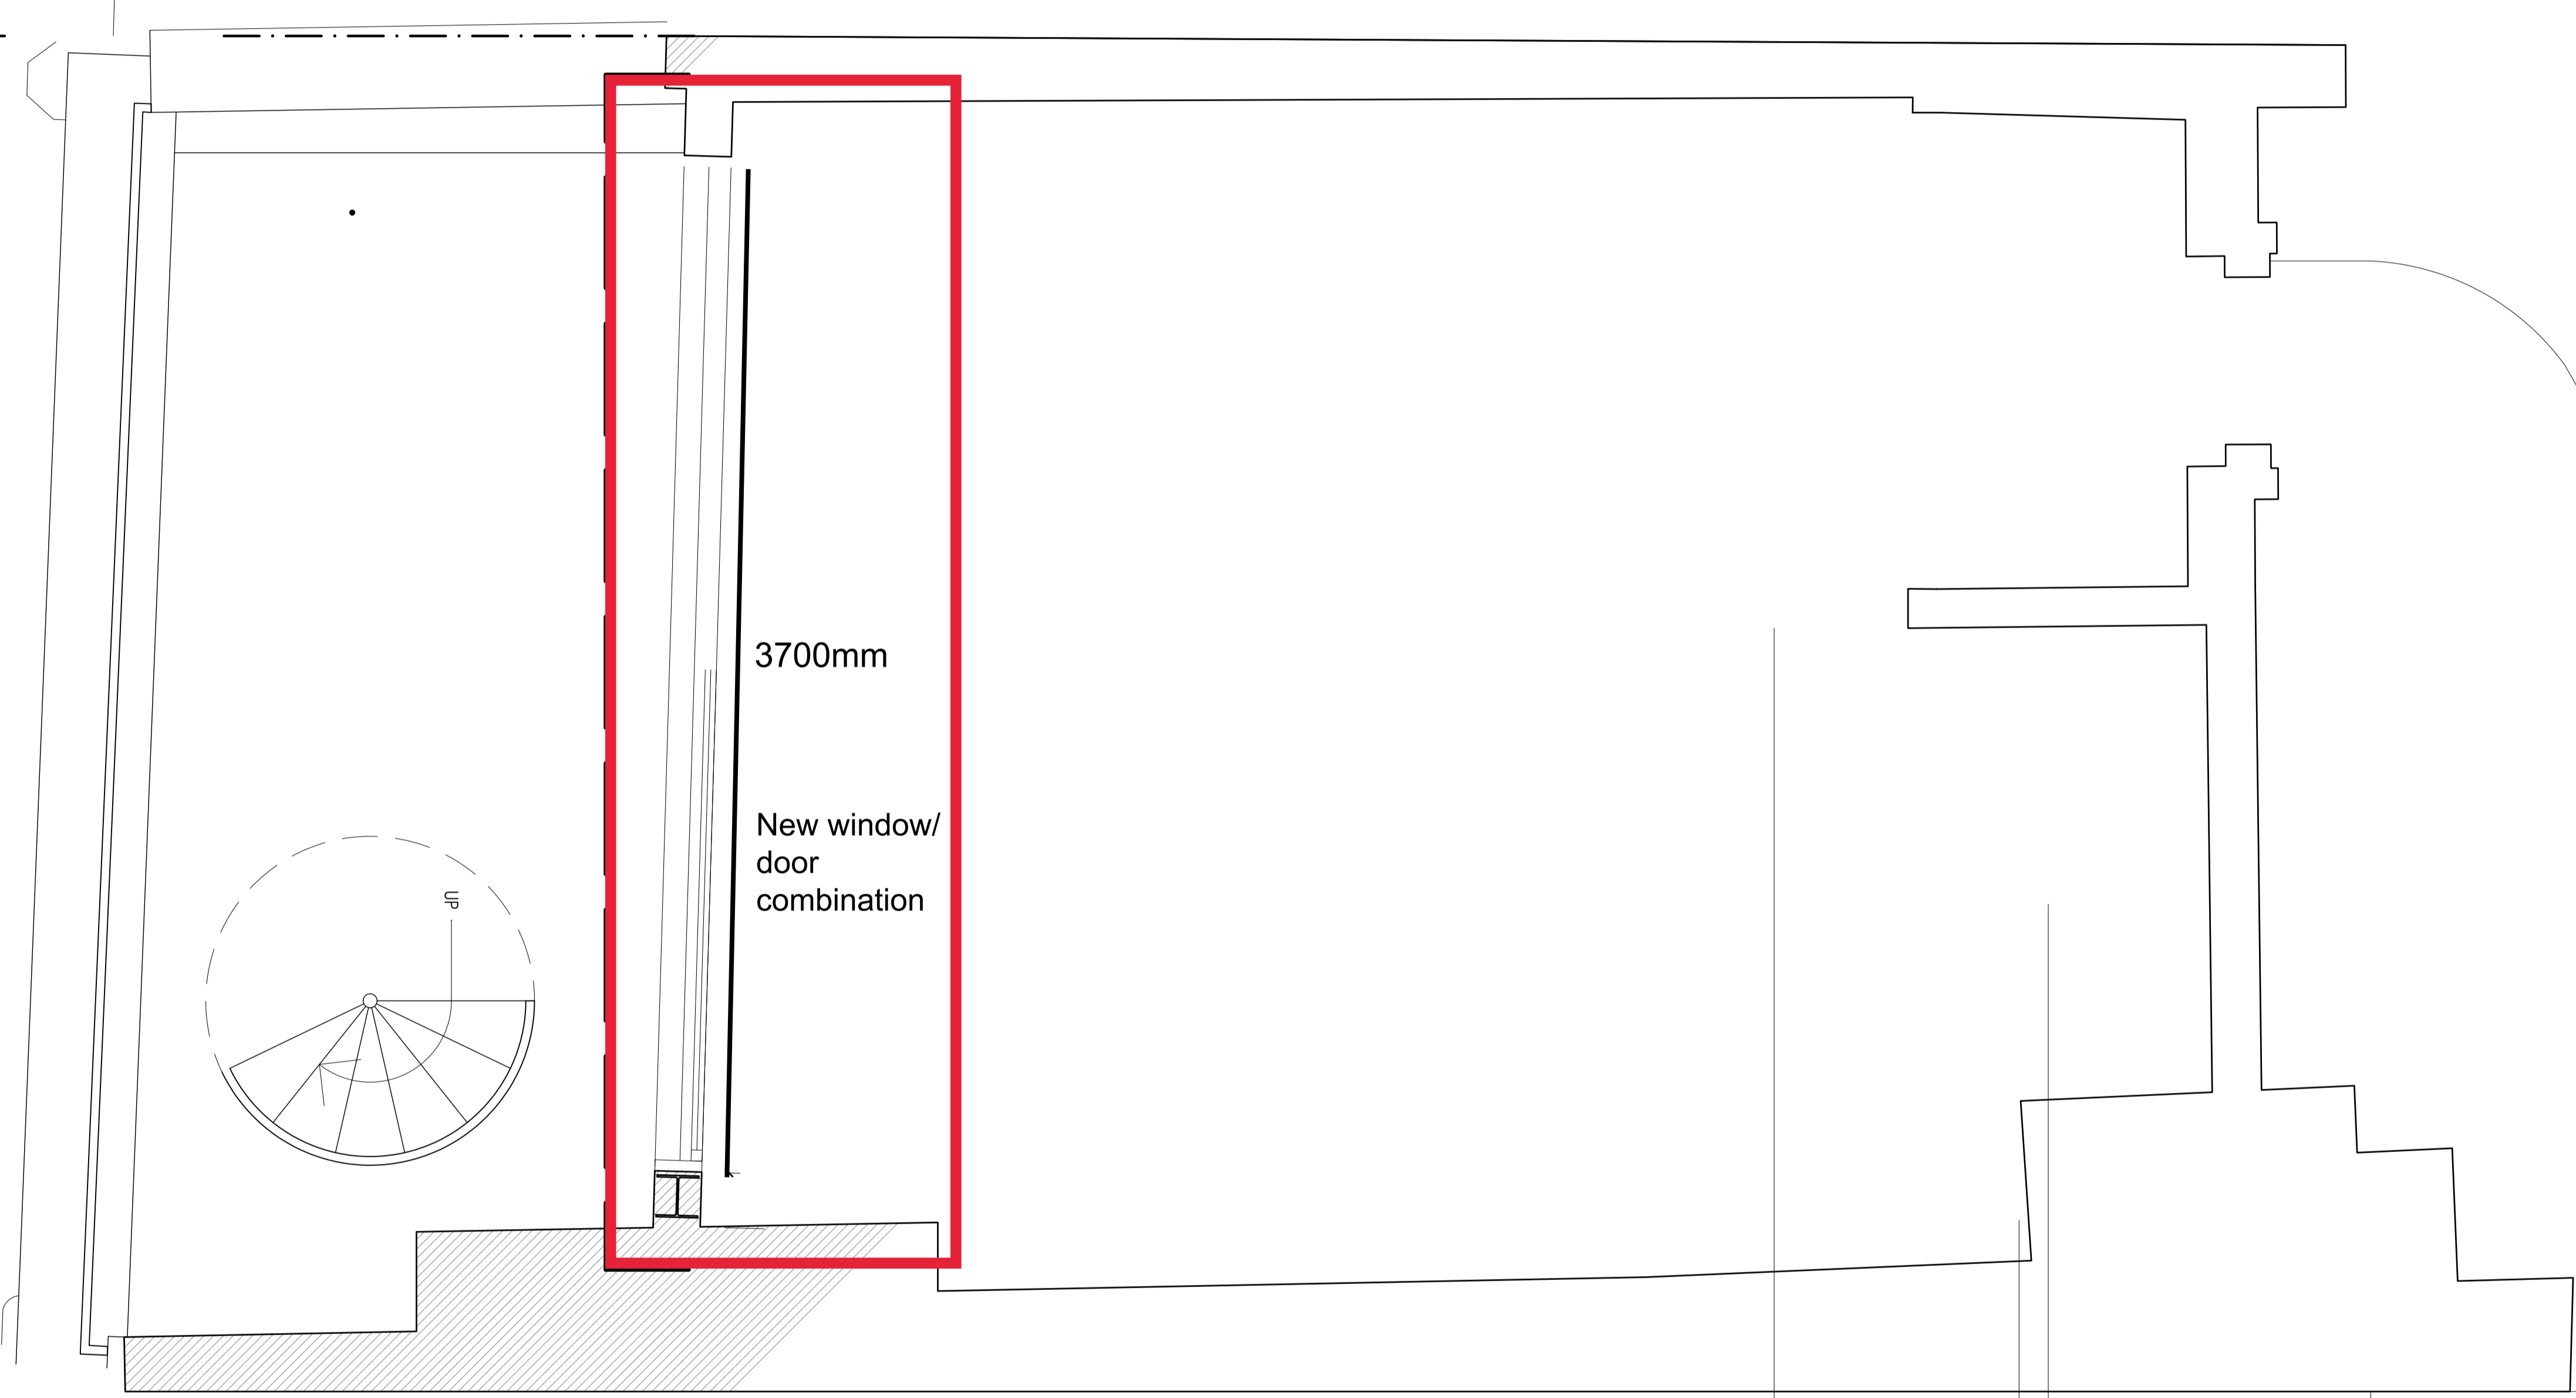

3700mm

New window/  
door  
combination

DRAWING TITLE  
FOURTH FLOOR PLAN  
PROPOSED

SHEET NO.  
**A-116.00**

SCALE: AS NOTED  
PROJECT NO: 1137  
DRAWING BY: MR  
CHECKED BY: AD  
DATE: 02/06/2023

PAGE NO: XX OF XX