



1 2 3 4 5 6 7 8 9 10 11 12

L
K
J
I
H
G
F
E
D
C
B
A

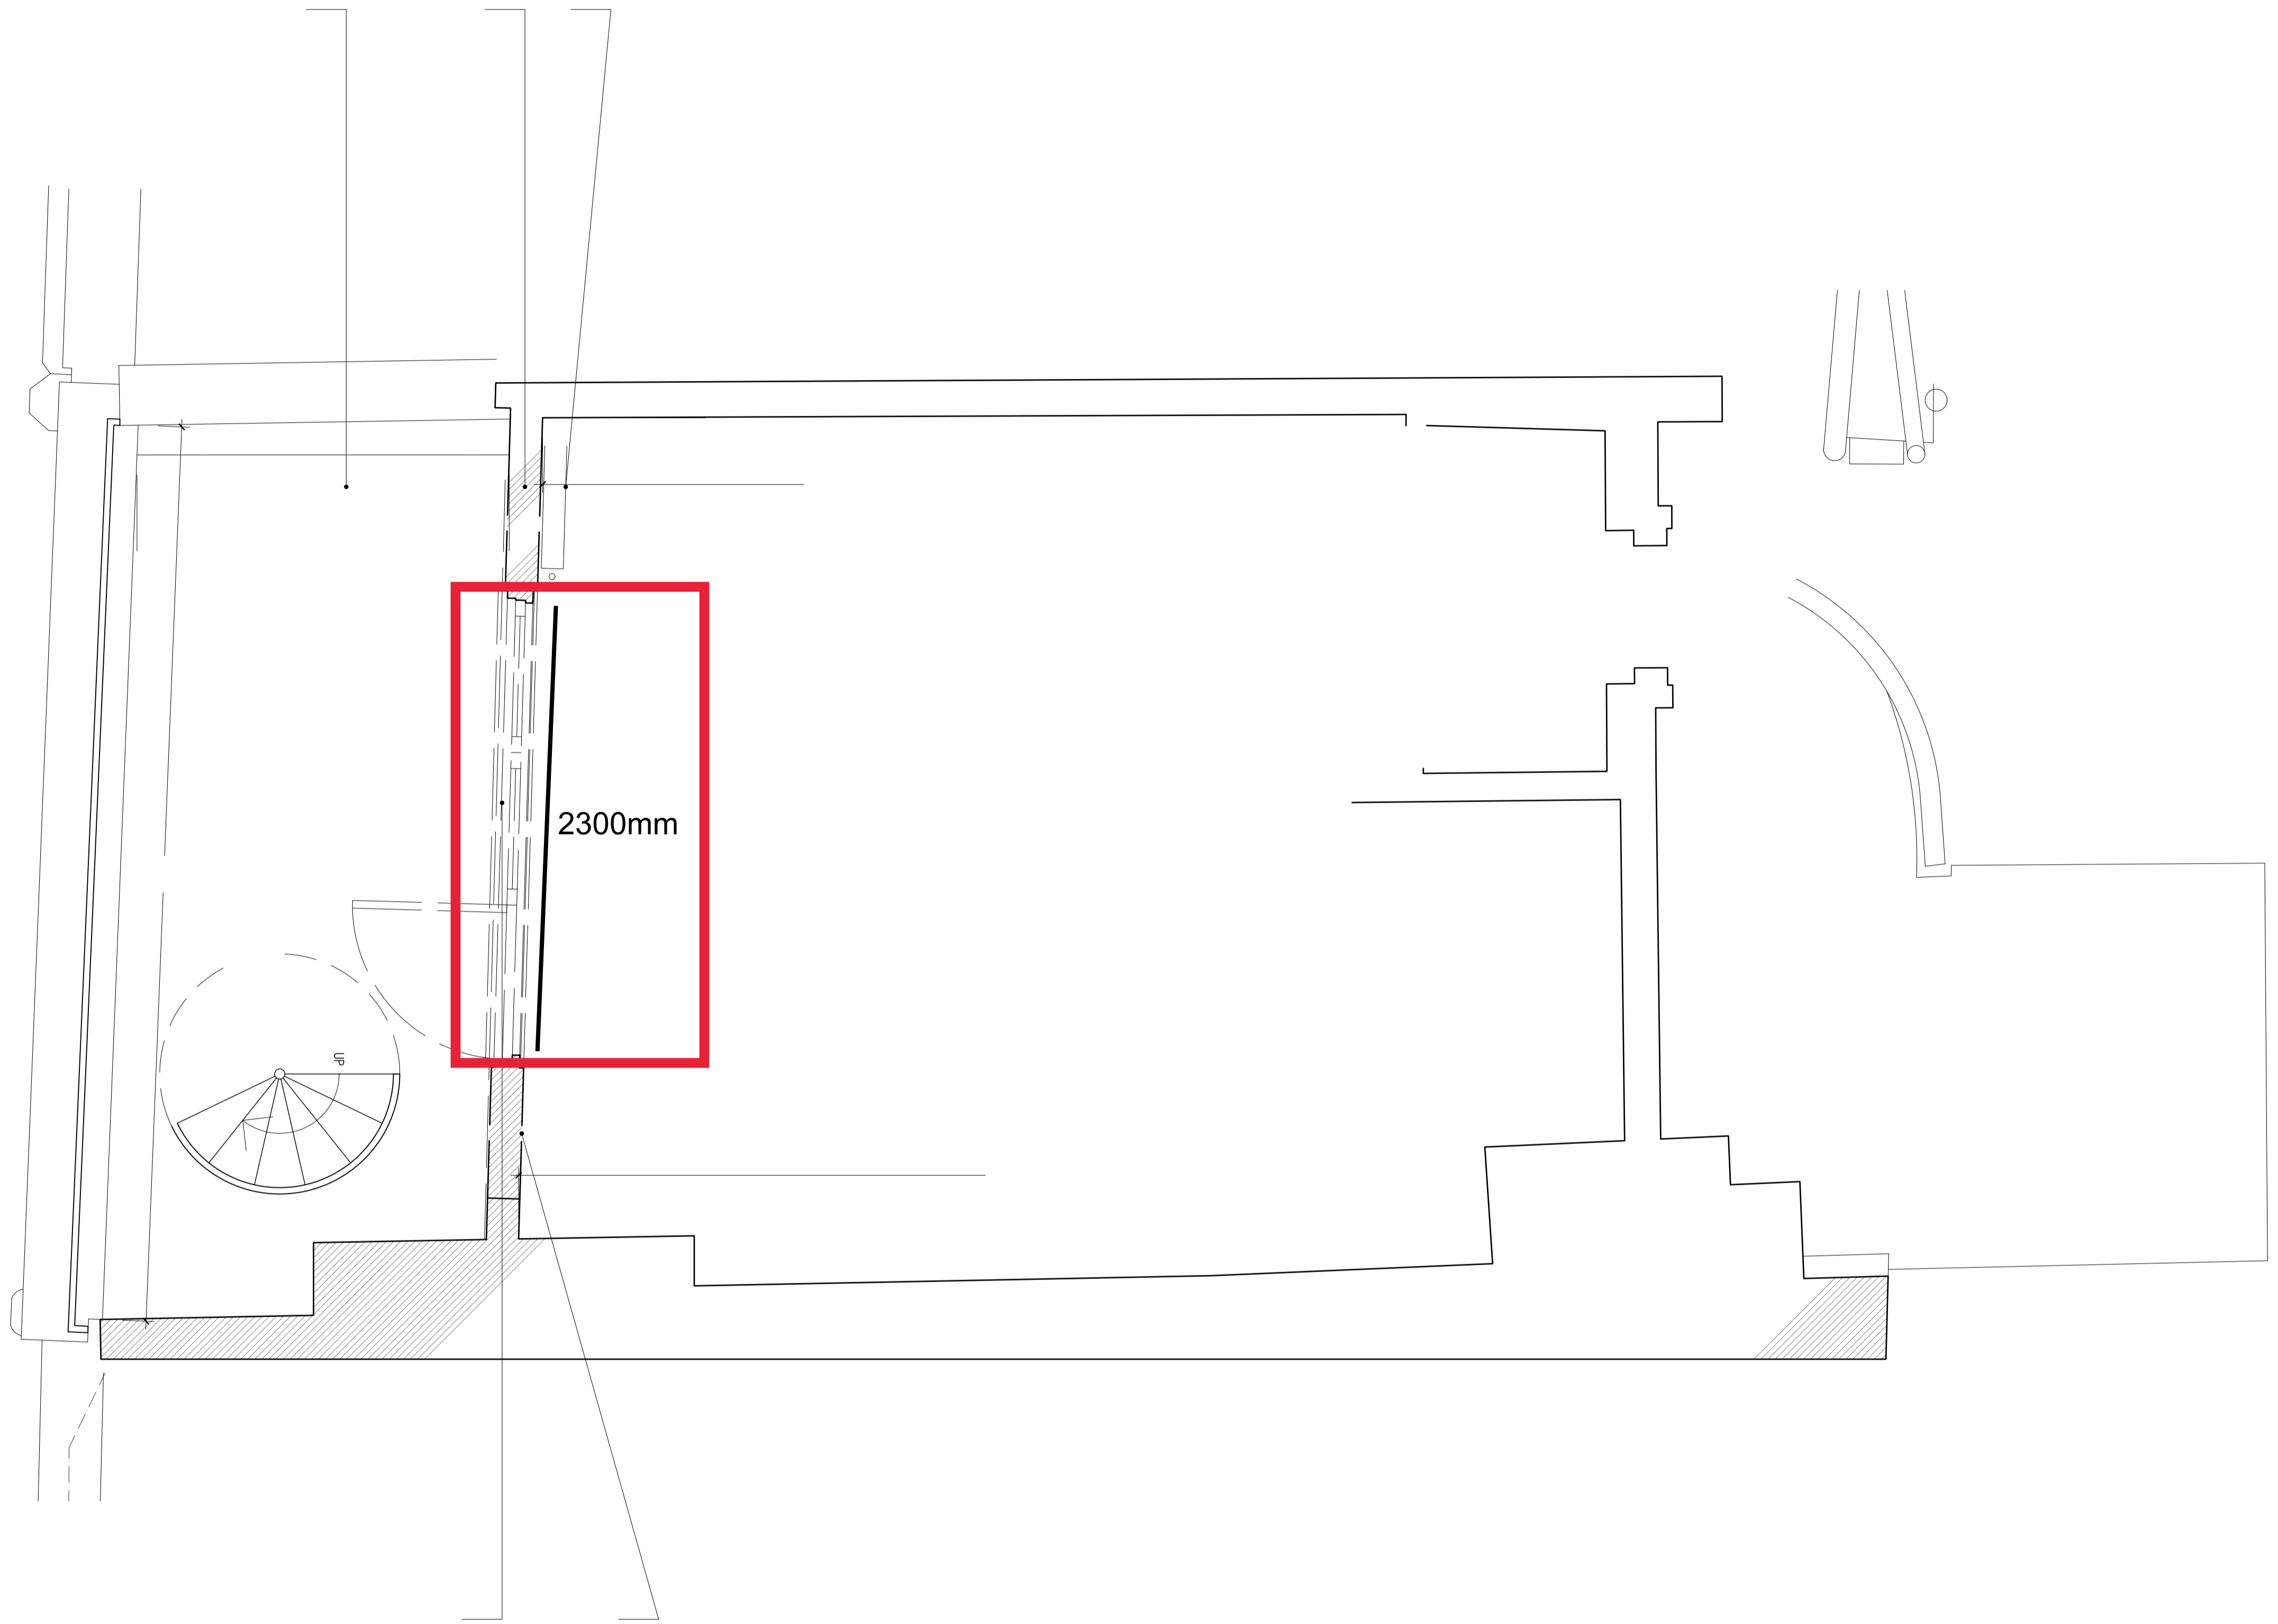

01 FOURTH FLOOR PLAN - EXISTING

SCALE 1:20

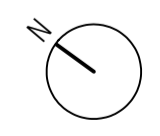

DRAWING TITLE
FOURTH FLOOR PLAN
EXISTING

SHEET NO.
A-106.00

SCALE	AS NOTED
PROJECT NO.	1137
DRAWING BY	HR
CHECKED BY	AD
DATE	02/06/2023

PAGE NO. XX OF XX

DATE