

ABBREVIATIONS


A.C.	AIR CONDITIONER	F.P.	FIRE PROOFING	RM.	ROOM
A.D.R.	ACCESS DOOR	FDN.	FOUNDATION	RW.	RAIN WATER
A.F.F.	ABOVE FINISHED FLOOR	FIN.	FINISHED	S.	SINK
A.P.	ACCESS PANEL	FKT.	FIXTURE	S.C.	SELF CLOSING
ABV.	ABOVE	FR.	FRAME	S.S.	STAINLESS STEEL
ACOUS.	ACOUSTIC	FTG.	FOOTING	SDL.	SADDLE
ADJ.	ADJUSTABLE OR ADJACENT	G.R.	GUARD RAIL	S.J.	SEISMIC JOINT
AGG.	AGGREGATE	GA.	GAUGE	SLDG.	SLIDING
ALUM.	ALUMINUM	GALV.	GALVANIZED	SPEC.	SPECIFICATION
ANG.	ANGLE	GYP.	GYP. BOARD	ST.	STAINLESS
ANOD.	ANODIZED	GYP.BD.	GYP. BOARD	STIFF.	STIFFENER
APPR.	APPROVED	H.M.	HOLLOW METAL	STL.	STEEL
APPROX.	APPROXIMATE	HR.	HANDRAIL	STOR.	STORAGE
B.	BASE	HDR.	HEADER	SUSP.	SUSPENDED
B.L.	BUILDING LINE	HGT.	HEIGHT	SW.	SWITCH
BD.	BOARD	HRZ.	HORIZONTAL	SYS.	SYSTEM
BKT.	BRACKET	HR.	HOUR	SJ.	SEISMIC JOINT
BLDG.	BUILDING	INSUL.	INSULATION	T.	TREAD
BM.	BEAM	INT.	INTERIOR	T.&B.	TOP AND BOTTOM
BDT.	BOTTOM	JT.	JOINT	T.&G.	TONGUE AND GROOVE
BRK.	BRICK	JST.	JOIST	T.&S.	TAPE AND SPACKLE
C.H.	CILING HEIGHT	KIT.	KITCHEN	T.O.	TOP OF
C.JT.	CONSTRUCTION JOINT	L.W.	LIGHT WEIGHT	T.O.MAS.	TOP OF MASONRY
C.L.	CENTERLINE	LAM.	LAMINATED	T.O.SL.	TOP OF SLAB
C.M.U.	CONCRETE MASONRY UNIT	LAV.	LAVATORY	T.O.S.	TOP OF STEEL
C.R.	CILING REGISTER	LTS.	LIGHTING	TAN.	TANGENT
C.S.	CONCRETE SLAB	M.D.	METAL DECK	TEMP.	TEMPORARY
CAB.	CABINET	M.H.	MANHOLE	TERM.	TERMINAL
CEM.	CEMENT	M.O.	MASONRY OPENING	THK.	THICK
CHAN.	CHANNEL	MAS.	MASONRY	TRANSF.	TRANSFORMER
CLG.	CILING	MATL.	MATERIAL	TYP.	TYPICAL
CLOS.	CLOSET	MFG.	MANUFACTURER	UNF.	UNFINISHED
COL.	COLUMN	MIR.	MIRROR	UNOT.	UNLESS OTHERWISE NOTED
CONC.	CONCRETE	MTL.	METAL	UNF.	UNFINISHED
CONT.	CONTINUOUS	M.W.	MILLWORK	U.K.	UNIT KITCHEN
CONV.	CONVECTOR	N.I.C.	NOT IN CONTRACT	V.	VINYL
CORR.	CORRUGATED	N.T.S.	NOT TO SCALE	V.C.T.	VINYL COMPOSITE TILE
CT	CERAMIC TILE	O.C.	ON CENTER	V.F.	VERIFY IN FIELD
DBL.	DOUBLE	O.H.	OVER HEAD	VEST.	VESTIBULE
DEMO.	DEMOLITION	OPNG.	OPENING	W.	WITH
DET.	DETAIL	PART.	PARTITION	W.	WIDE
DIFF.	DIFFUSER	PENETRA.	PENETRATION	W.C.	WATER CLOSET
DN.	DOWN	P.I.P.	POURED IN PLACE	W.P.	WORKING POINT
DN.	DOWN	PL.	PLATE	W.R.	WASTE RECEPTACLE
DPL.	DUPLEX	PLAS.	PLASTER	W.W.F.	WELDED WIRE FABRIC
DRN.	DRAIN	PLUMB.	PLUMBING	WD.	WOOD
EL.	ELEVATION	P.M.	PREMOLDED	WPG.	WATER PROOFING
ELEC.	ELECTRICAL	PNL.	PANEL		
ELEV.	ELEVATOR	POL.	POLISHED		
EMERG.	EMERGENCY	PREFAB.	PREFABRICATED		
ENCL.	ENCLOSURE	PTD.	PAINTED		
EQ.	EQUAL	R.	RISER		
EQUIP.	EQUIPMENT	R.A.	RETURN AIR		
EXT.	EXTERIOR	R.D.	ROOF DRAIN		
EXIST.	EXISTING	RAD.	RADIUS		
EXP.JT.	EXPANSION JOINT	REF.	REFERENCE		
EXPN.	EXPANSION	REFRIG.	REFRIGERATOR		
EXTN.	EXTENSION	REINIF.	REINFORCING ELEMENT		
F.D.	FLOOR DRAIN	REQ.	REQUIRED		
F.F.	FINISH FLOOR				

SYMBOLS DRAWING INDEX

EXISTING	
DEMOLITION	
NEW CONSTRUCTION	
PROJECTION / HIDDEN	
SCOPE TAG	
WINDOW TYPE	
STRUCTURAL GRID	
WALL / PARTITION TYPE	
INT. ELEVATION INDICATOR	
DOOR TAG	
SECTION INDICATOR	
EXT. ELEVATION INDICATOR	
DETAIL CALLOUT	
ELEVATION LEVEL INDICATOR	



17 TOTTENHAM STREET
LONDON, W1T 2AL UK

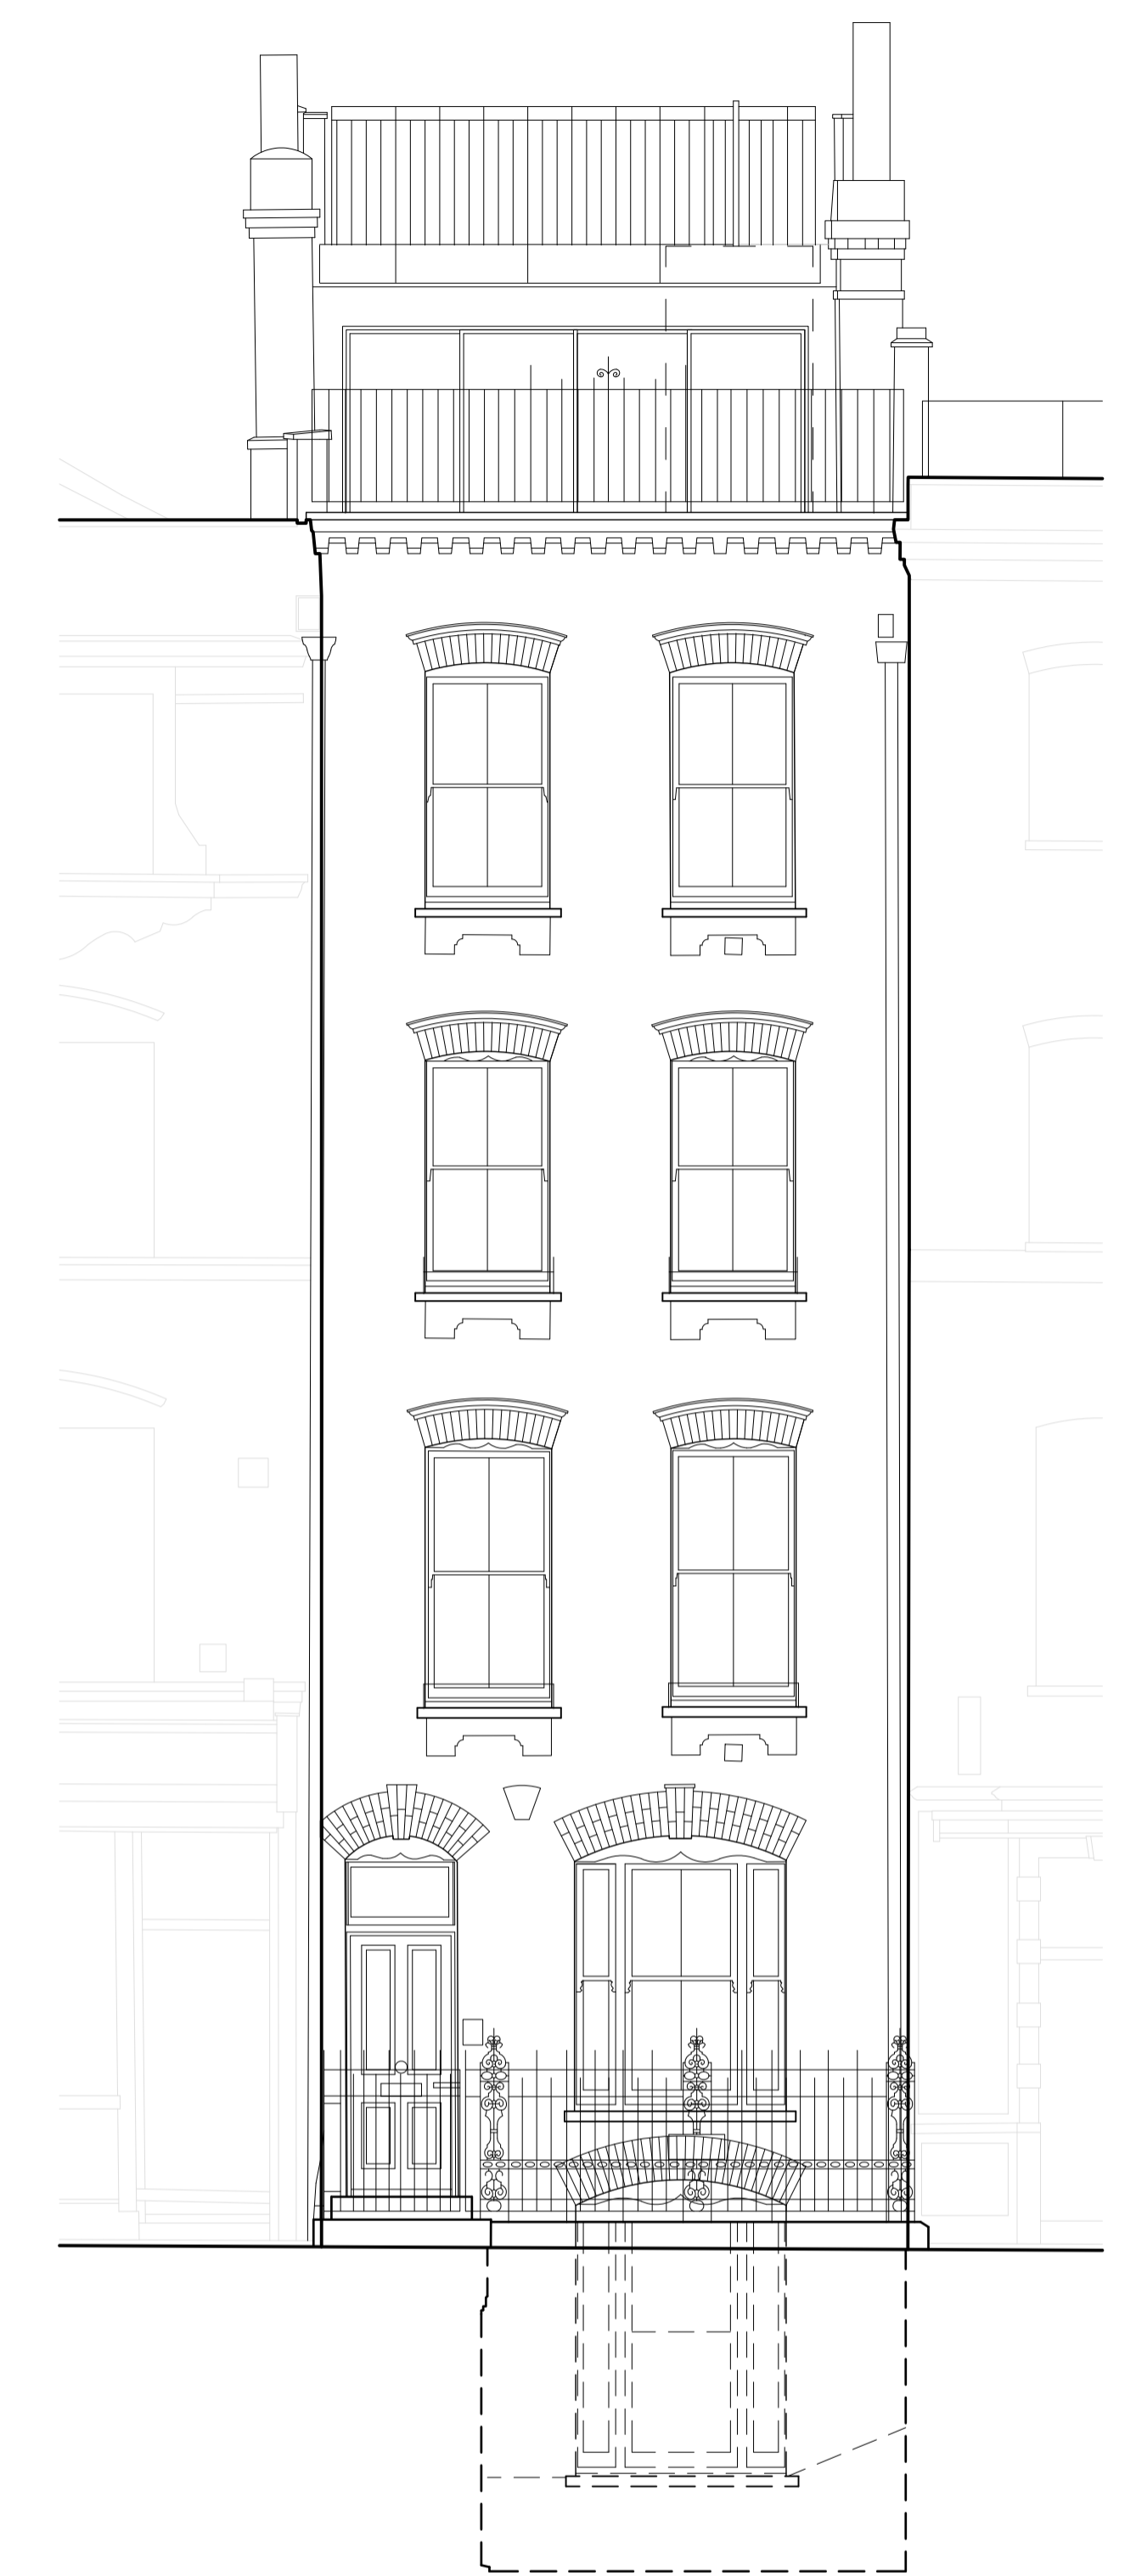

17 TOTTENHAM STREET

NON-RELEVANT DETAILS HAVE BEEN REMOVED FROM THE DRAWINGS AND CAN BE PROVIDED UPON REQUEST

DRAWING TITLE
GENERAL NOTES
DRAWING INDEX
SITE PLAN

SHEET NO.	SCALE	AS NOTED
G-000.00	PROJECT NO.	1137
	DRAWING BY:	NR
	CHECKED BY:	AD
	DATE:	01/20/2023