




SECTION 1-1 (SCALE 1:20 AT A1)

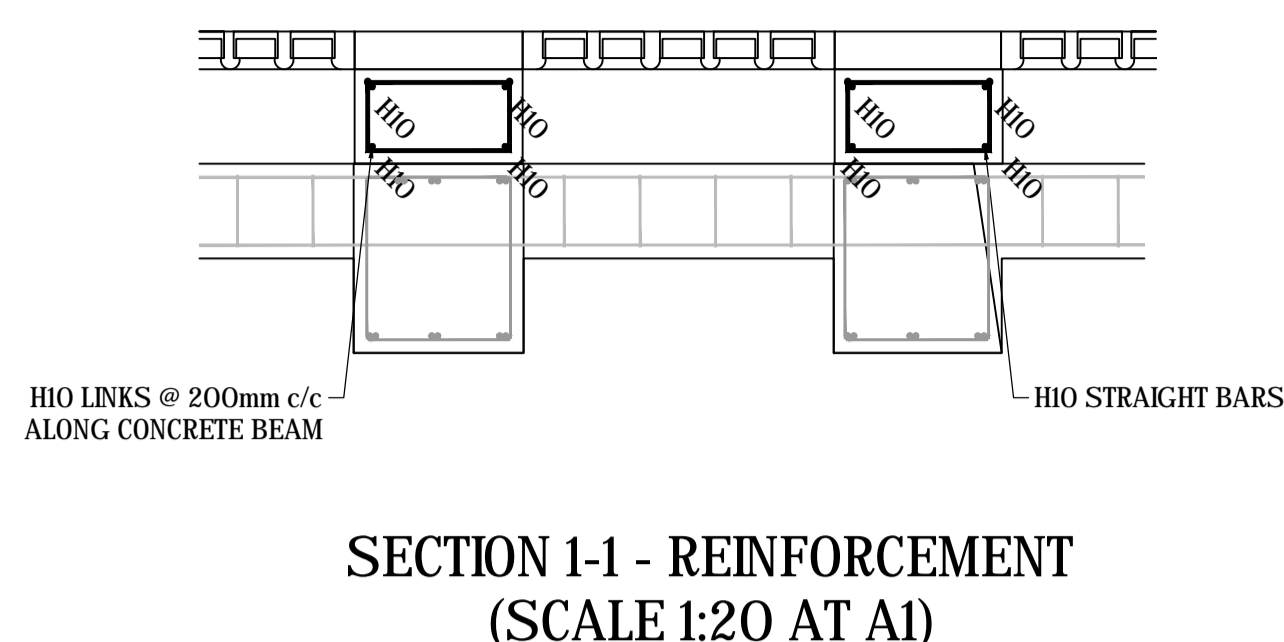


SECTION 1-1 - REINFORCEMENT (SCALE 1:20 AT A1)

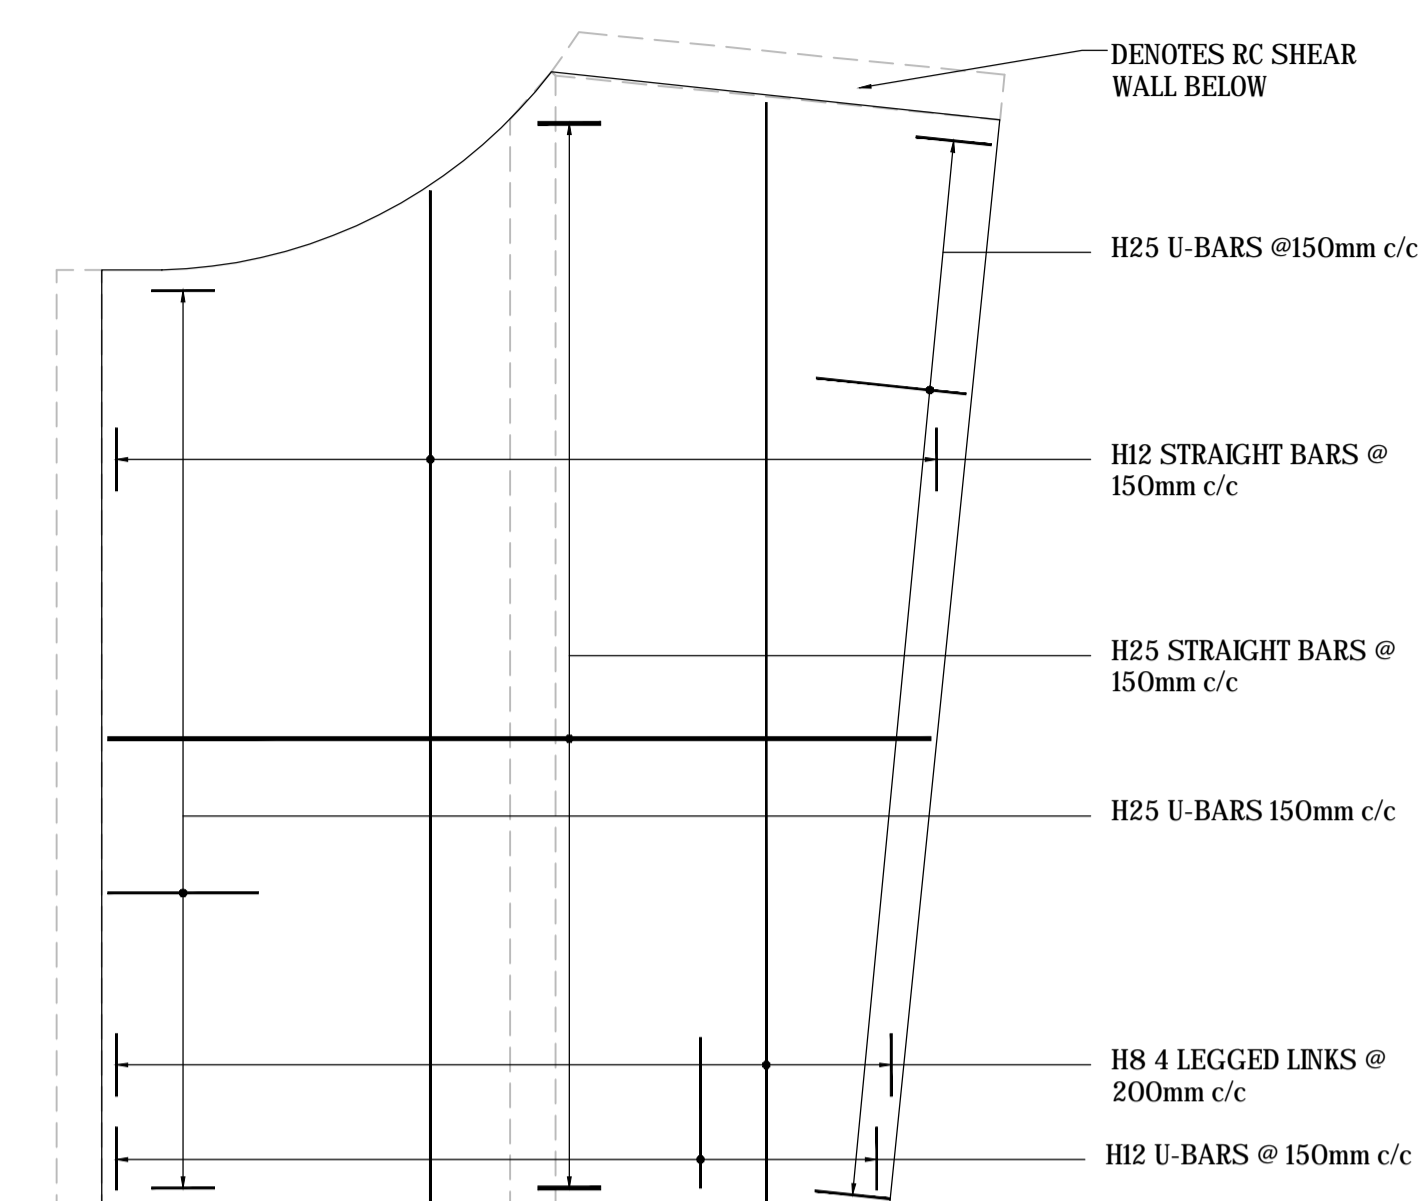


TYPICAL RC PLAN ON 350mm THICK SLAB (SCALE 1:50 AT A1)

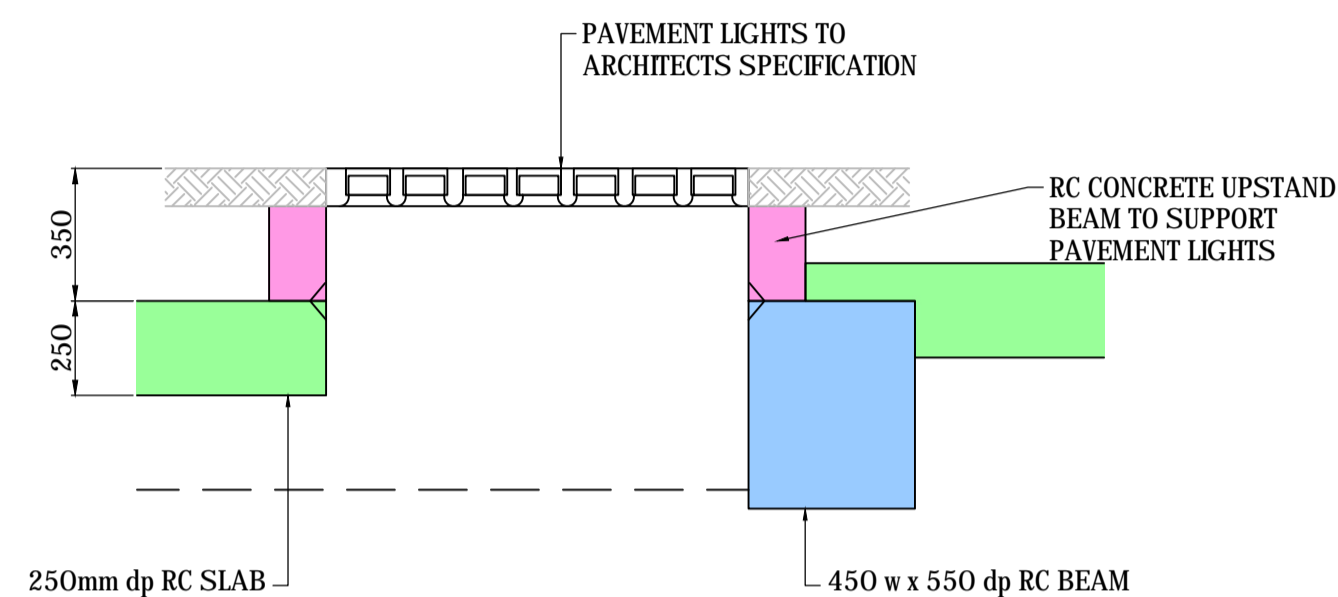


SECTION 2-2 (SCALE 1:20 AT A1)

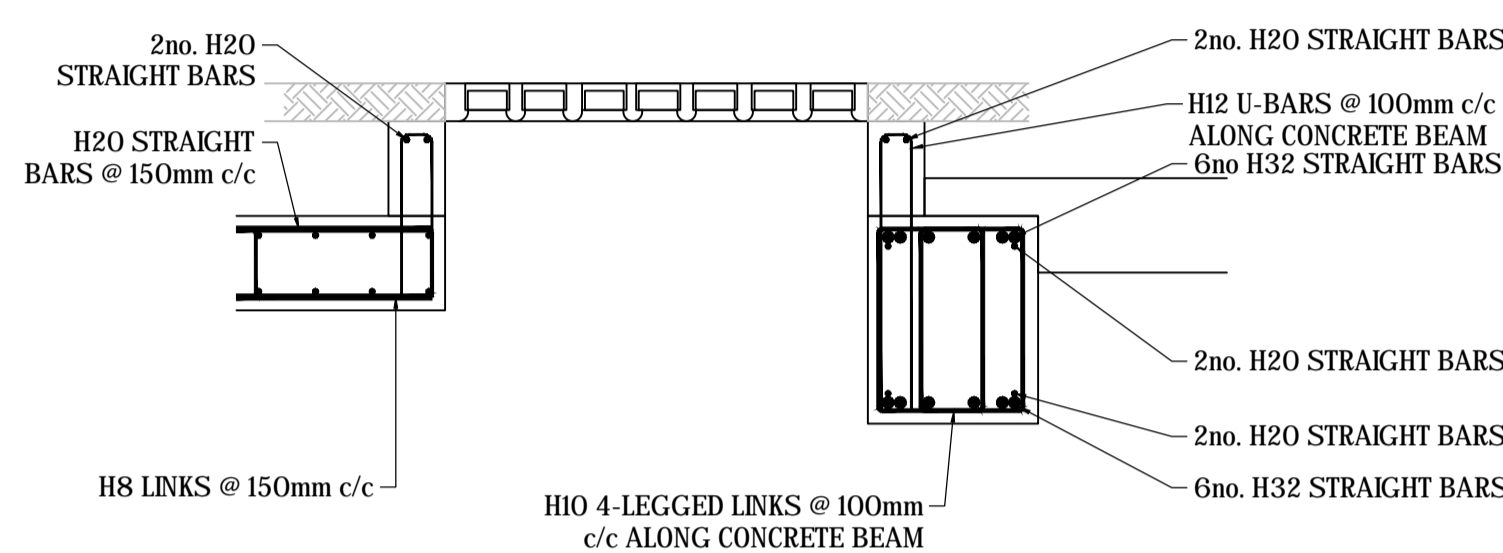


SECTION 2-2 - REINFORCEMENT (SCALE 1:20 AT A1)

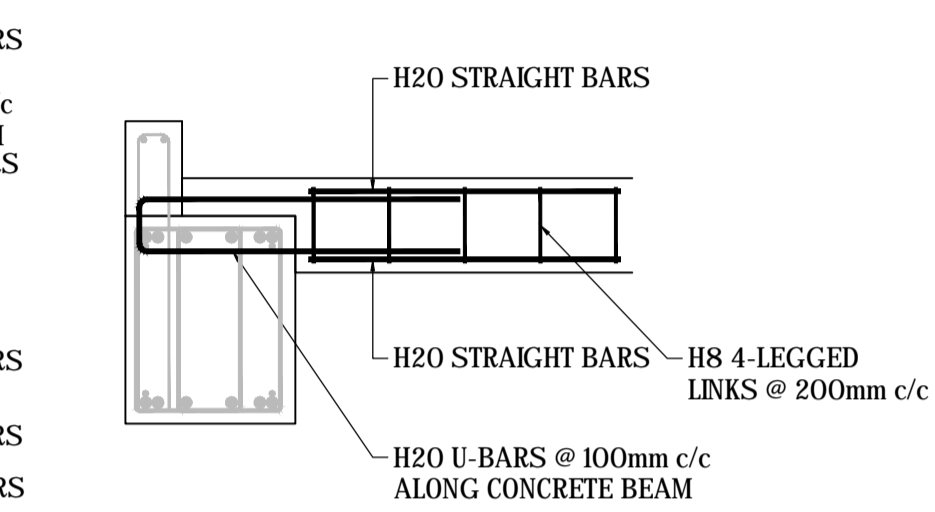


SECTION 2-2 - RC BEAM TO SLAB REBAR (SCALE 1:20 AT A1)

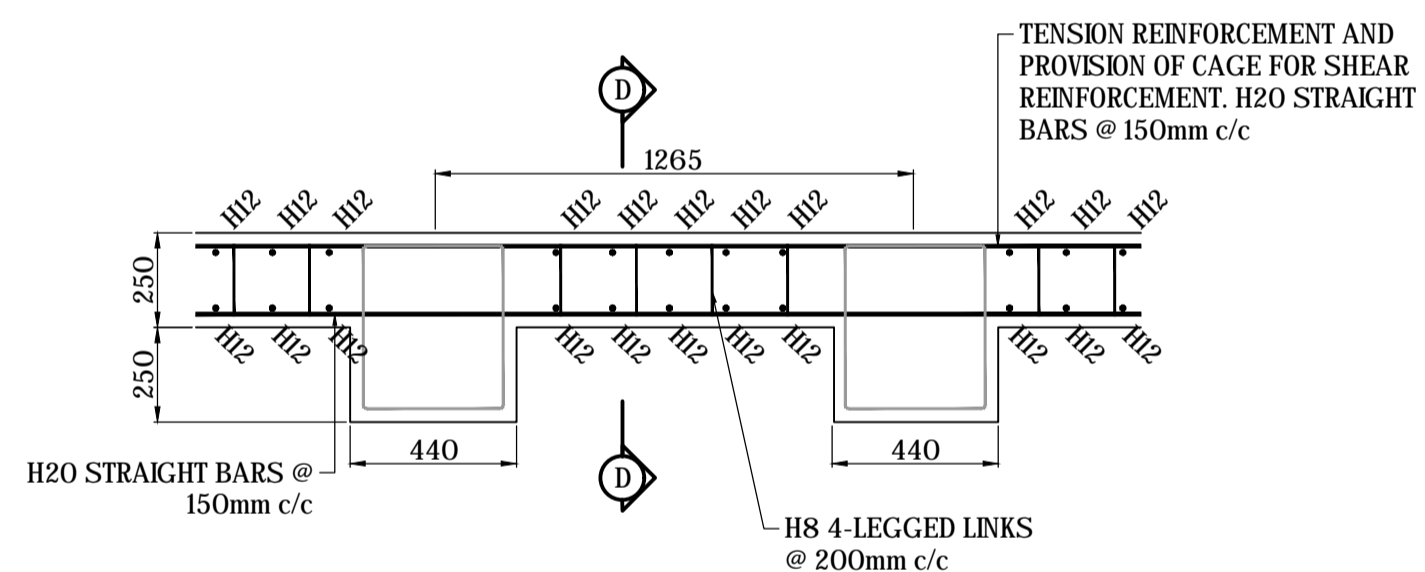


TYPICAL SECTION THROUGH BASEMENT BOX RC SLAB AND CONCRETE BEAMS (SCALE 1:20 AT A1)

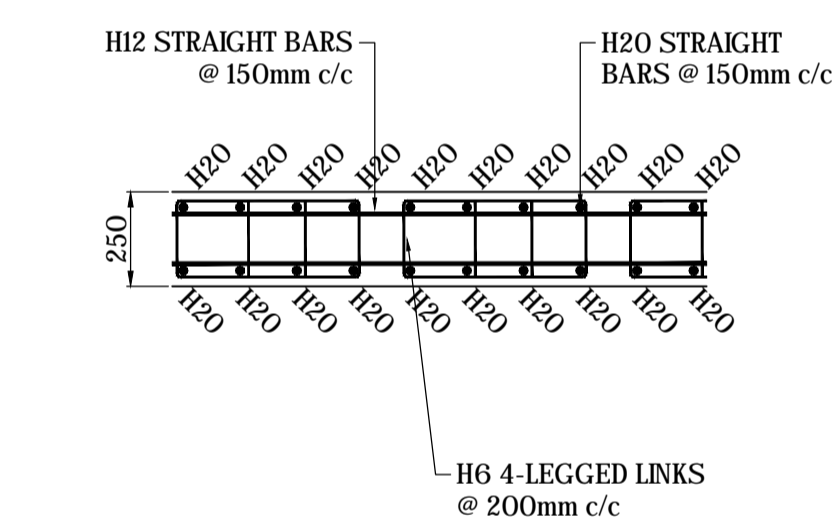


SECTION D-D - TYPICAL SECTION THROUGH 250mm THICK RC SLAB (SCALE 1:20 AT A1)

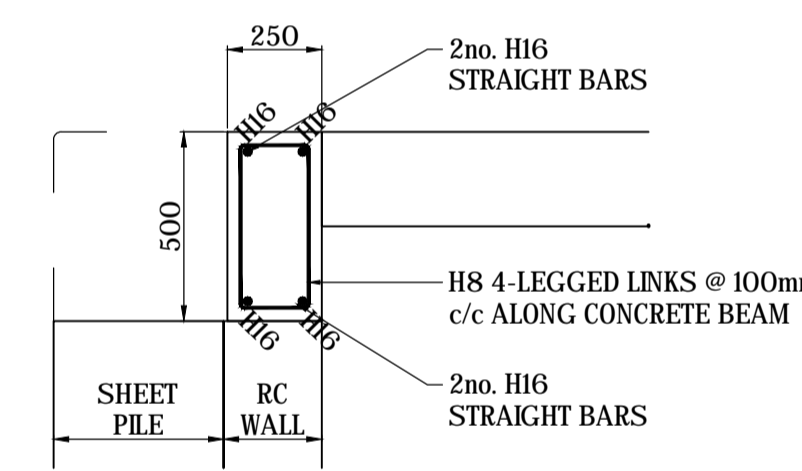


TYPICAL SECTION THROUGH RC CAPPING BEAM (SCALE 1:20 AT A1)

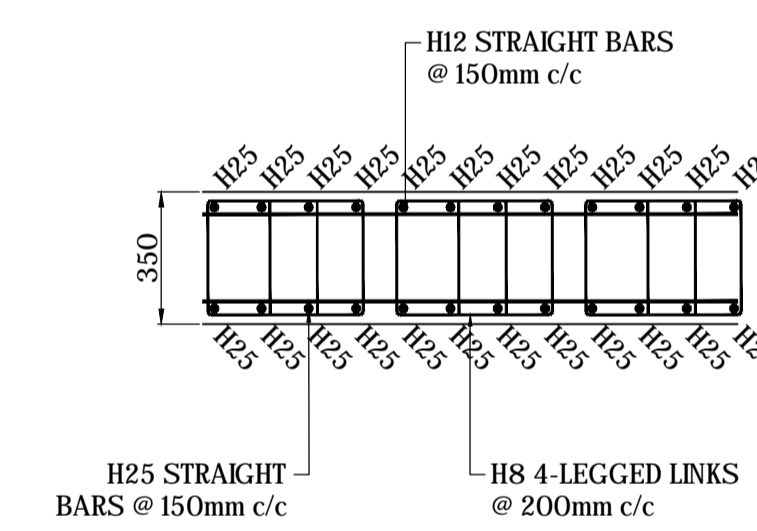


TYPICAL SECTION THROUGH 350mm THICK RC SLAB (SCALE 1:20 AT A1)

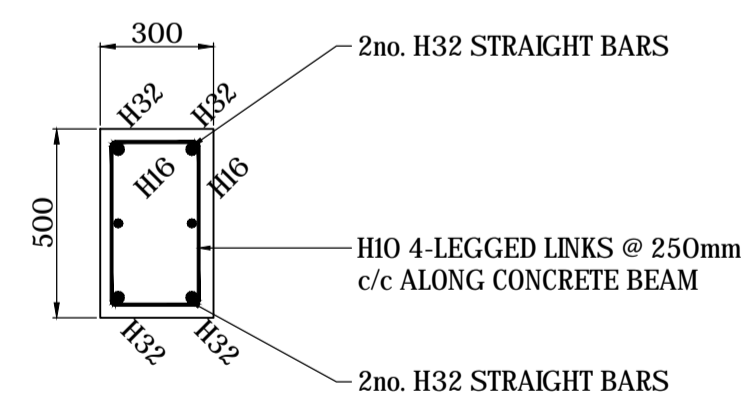


TYPICAL SECTION THROUGH 300mm WIDE RC BEAM (SCALE 1:20 AT A1)

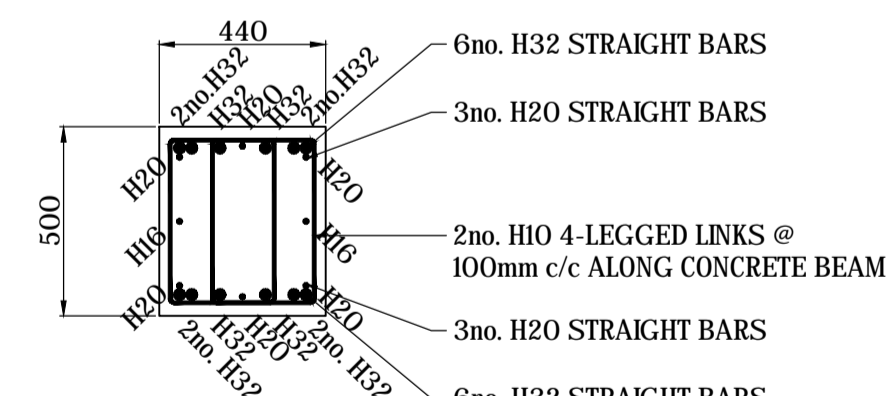


SECTION E-E - TYPICAL SECTION THROUGH 440mm WIDE RC BEAM (SCALE 1:20 AT A1)

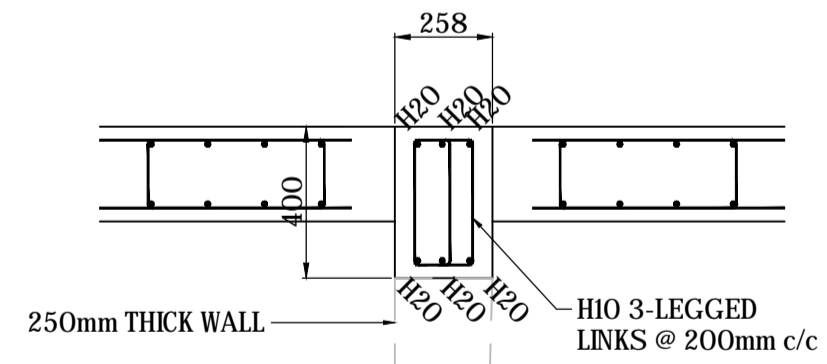

TYPICAL LINTEL DETAIL THROUGH OPENINGS (SCALE 1:20 AT A1)

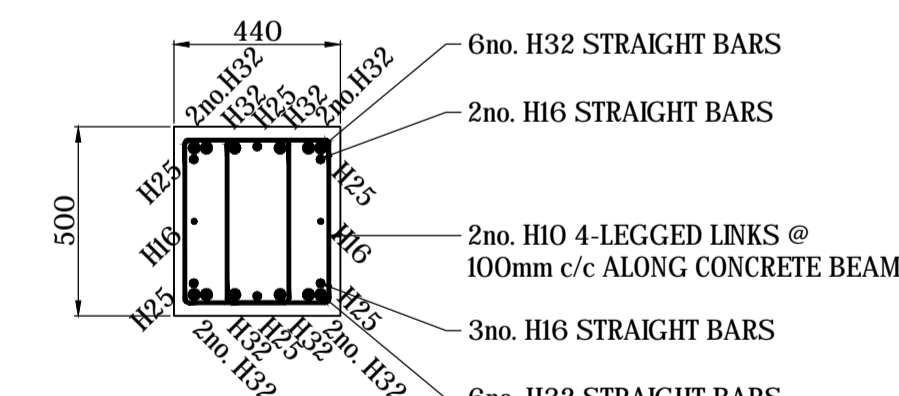

TYPICAL SECTION THROUGH 450mm WIDE RC BEAM (SCALE 1:20 AT A1)

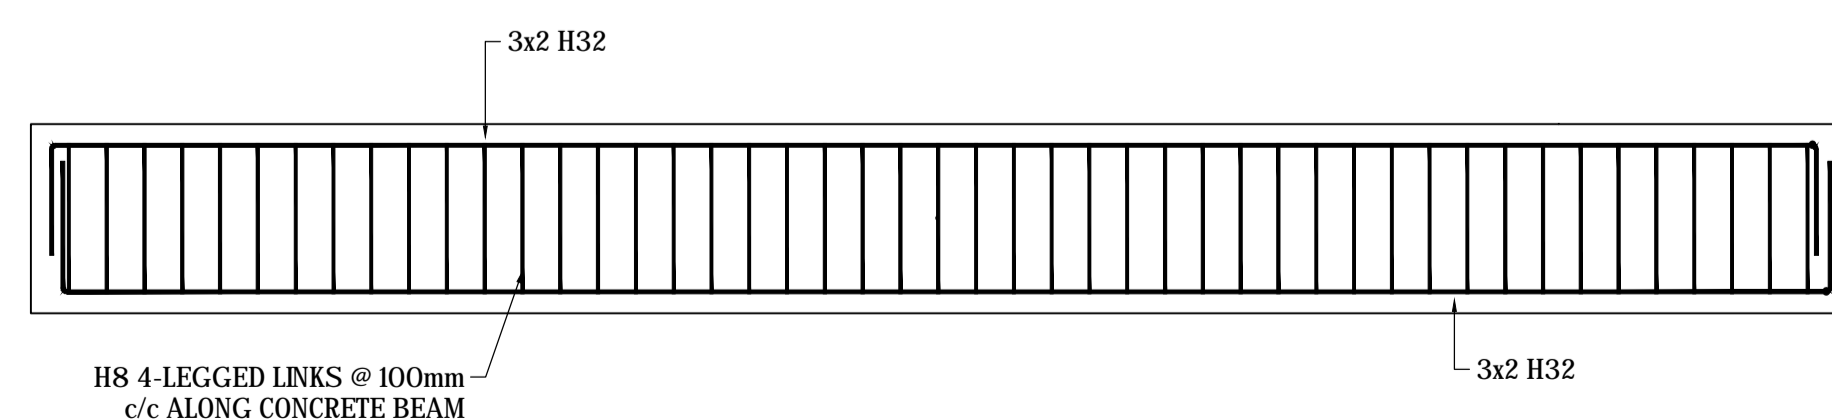

TYPICAL ELEVATION ON 440mm WIDE RC BEAM (SCALE 1:20 AT A1)

NOTE: CONTRACTOR IS RESPONSIBLE FOR THE PRODUCTION OF REINFORCEMENT SCHEDULES AND ANY FURTHER REINFORCEMENT DRAWINGS

THIS DRAWING AND THE COMPUTER FILE OF THIS DRAWING ARE COPYRIGHT, THE COPYRIGHT BELONGS TO MICHAEL JACKSON CONSULTING ENGINEERS LIMITED (MJC LIMITED). THIS DRAWING MAY THEREFORE, NOT BE REPRODUCED IN ANY FORMAT WITHOUT THE WRITTEN CONSENT OF MJC LIMITED AND THE COMPUTER FILE MAY NOT BE TRANSFERRED WITHOUT THE WRITTEN CONSENT OF MJC LIMITED.

TENDER ISSUE

Table with 4 columns: Rev., Date, Description, By. Rows for TI (24/01/20), T (08/01/20), and P (15/11/19).

Table with 4 columns: Rev., Date, Description, By. Row for Revisions.

Michael Jackson Consulting logo and contact information: 204 BOLTON ROAD, WALKDEN, WORSLEY, MANCHESTER, M28 3BN. Tel: 0161 790 4404, Fax: 0161 790 4405.

Client: The Theatre of Comedy Company, Shaftesbury Theatre.

Site: SHAFTESBURY THEATRE.

Project: PROPOSED BASEMENT.

Drawing Title: BASEMENT BOX SLAB AND REINFORCEMENT DETAILS.

Table with 5 columns: Scale, Date, Drawn, Checked, Passed. Row for AS SHOWN, OCT 2019, DC, DC, and 2714-1008-T1.