

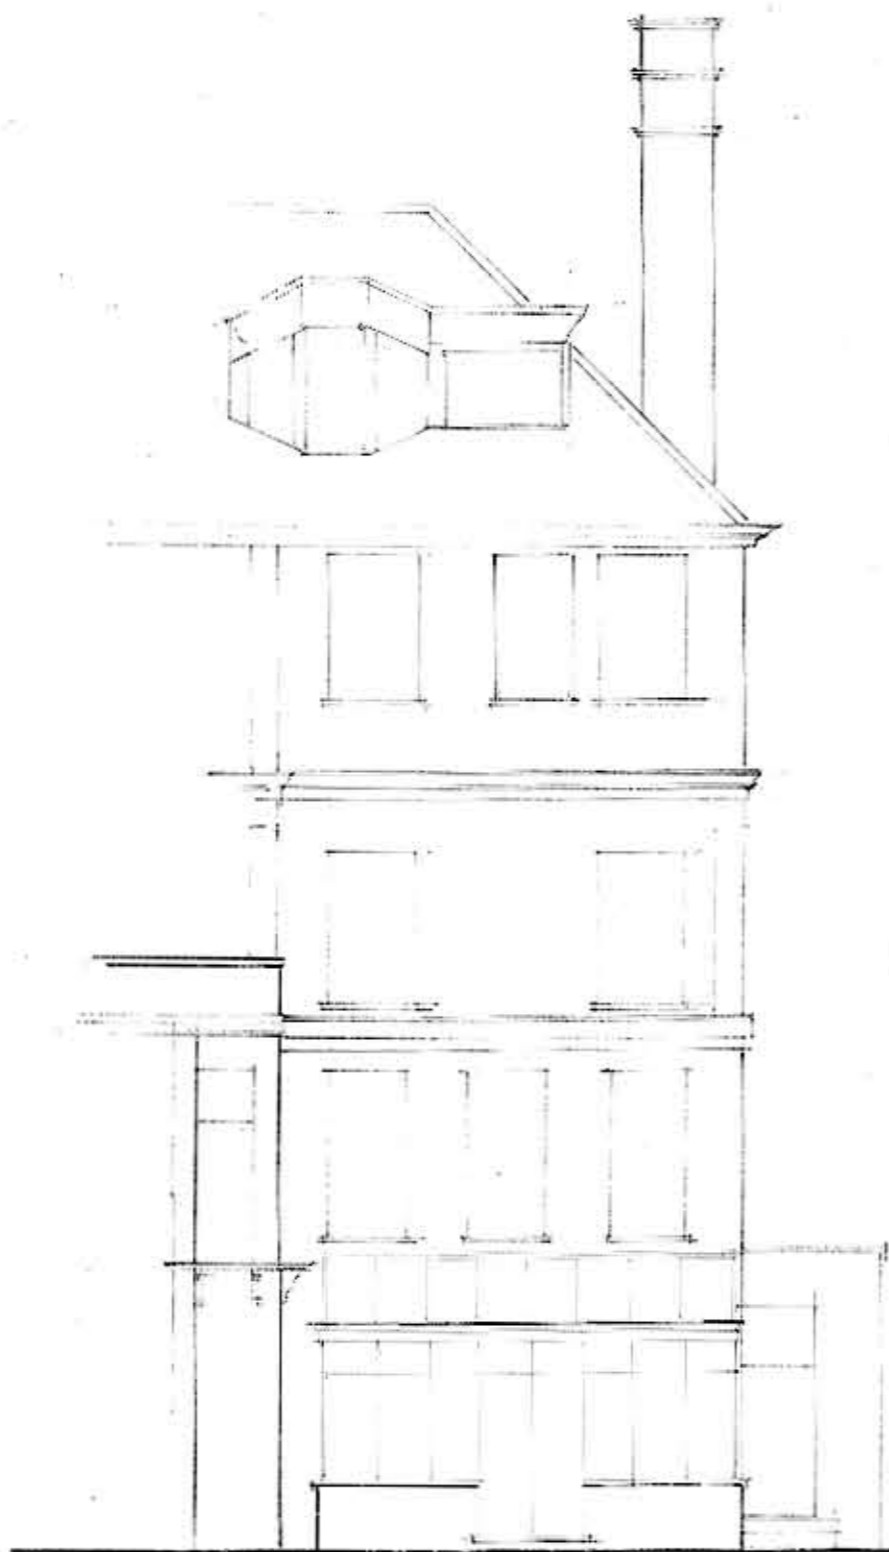


NORTH ELEVATION

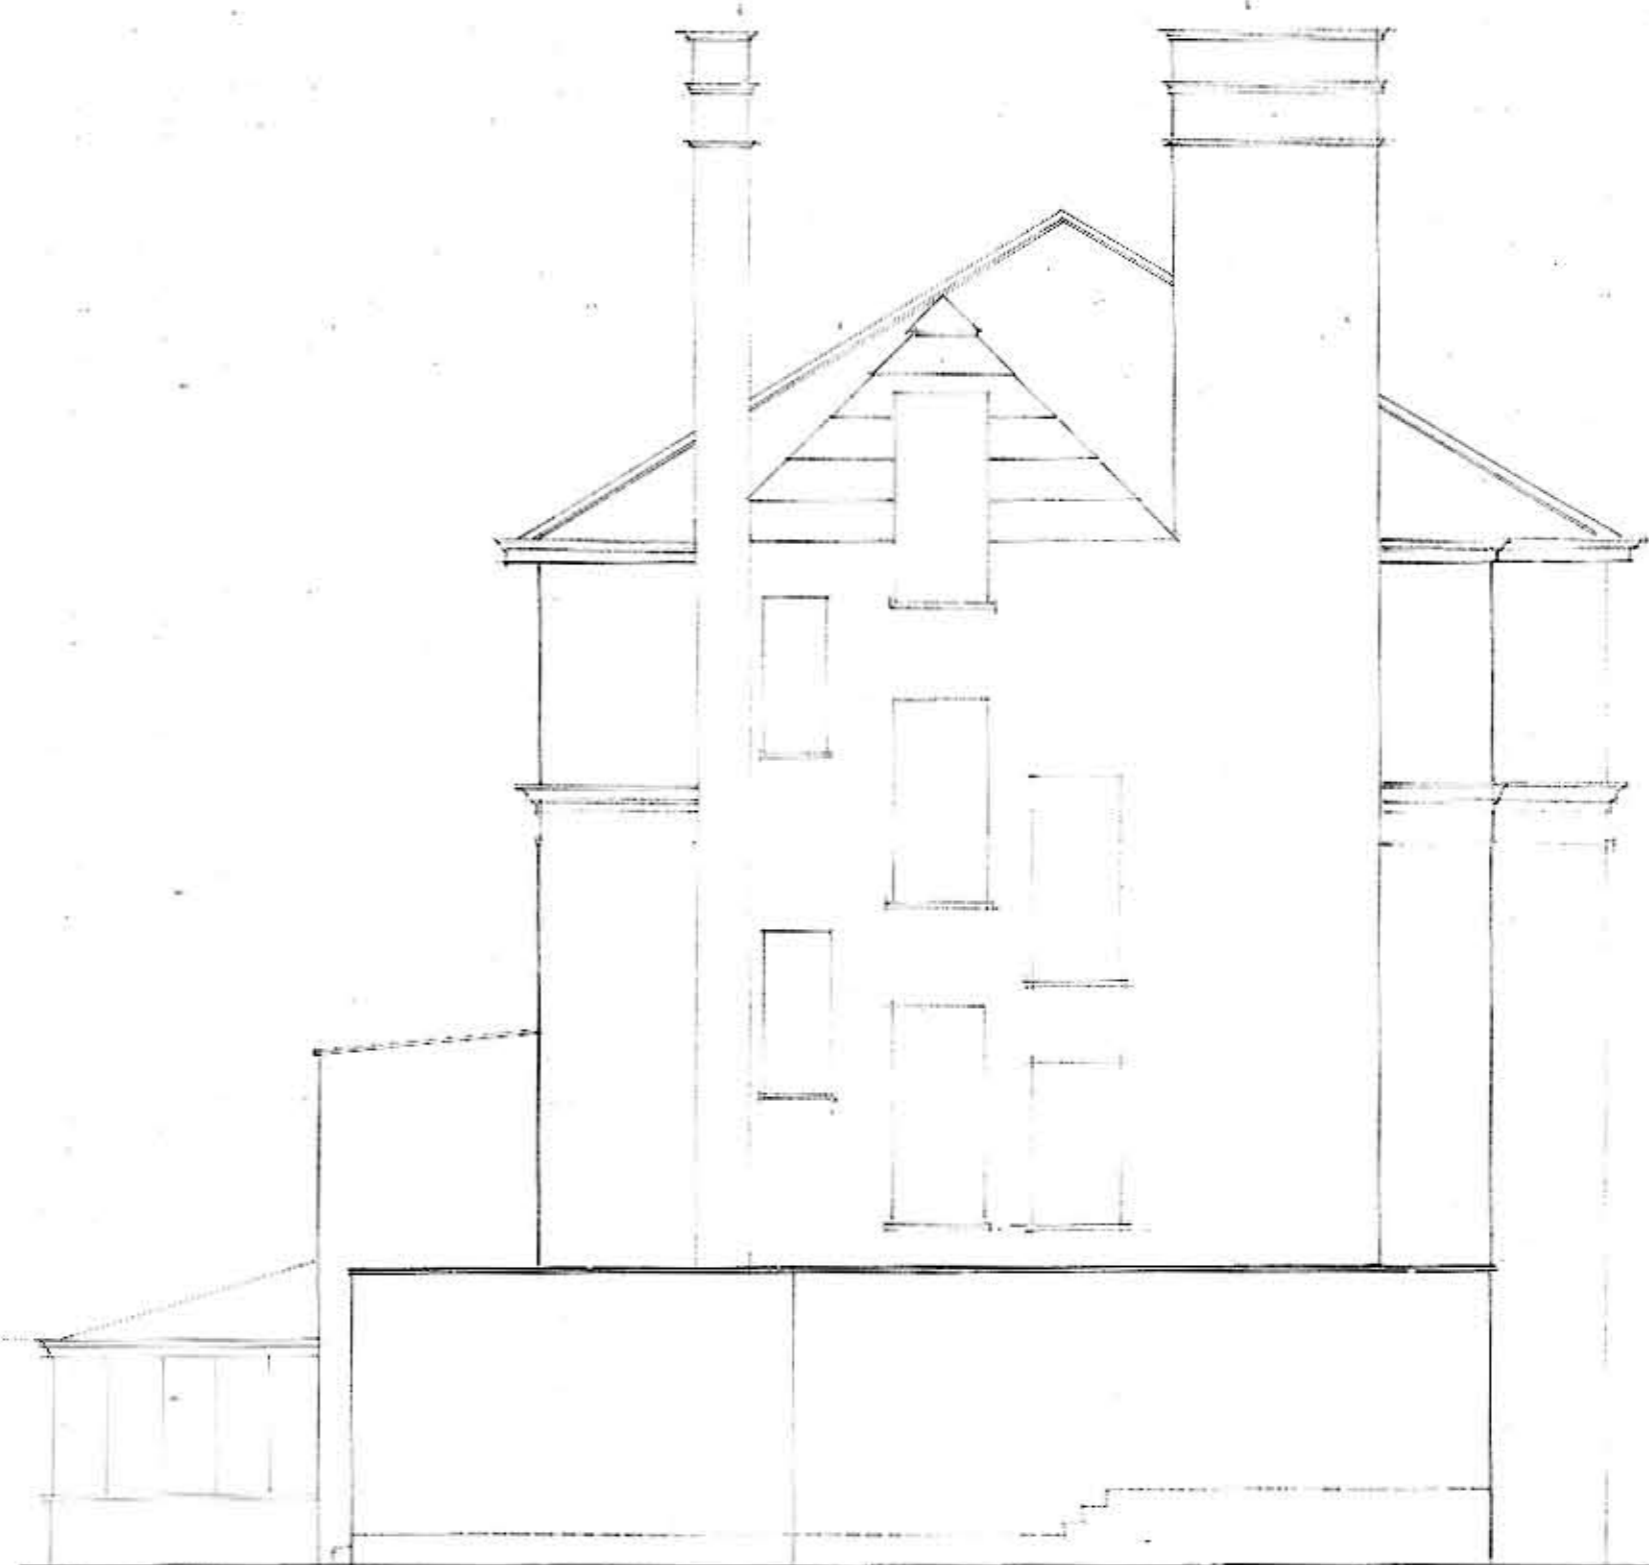

WEST ELEVATION

 

SOUTH ELEVATION



**VALE
GARDEN
HOUSES
LTD**

LONDONTORPE ROAD
GRANTHAM
LINCOLNSHIRE, NG31 9SJ
TEL: 01476 564483 FAX: 01476 578555

NOTE:
BASEWORKS ARE TO BE SET OUT ONLY TO FOUNDATION DRAWINGS. CONTRACTORS AND ERECTORS MUST VERIFY ALL DIMENSIONS ON SITE BEFORE WORK COMMENCES.

THIS DRAWING, ITS DESIGN AND APPLICATION TO SITE, AND ITS COMPONENTS REMAINS THE PROPERTY OF VALE GARDEN HOUSES LTD. AND MAY NOT BE REPRODUCED IN ANY WAY WITHOUT PRIOR CONSENT

Rev	Date	Details

Client: 23925
MRS E McGRATH

Address:
FLAT 1
16 LINDHURST GARDENS
LONDON
NW3 5NR

Scale: 1:100	Date: 24 MARCH 2010
Drawn By: JSH	Checked By: SCC

Drawing:
EXISTING ELEVATIONS

Drawing No.
229-12529-1A R3