

BROSH
ARCHITECTS

31 Burghley Ave
Borehamwood
WD6 2JL

T 0208 386 0555
E info@brosharchitects.com
W www.brosharchitects.com

PROJECT

4 GARDNOR ROAD
LONDON
NW3 1HA

DRAWING

SITE LOCATION MAP

DATE

03/2020

SCALE


1:1250@A3

DRAWING NO

4GAR-001

REVISION

P1

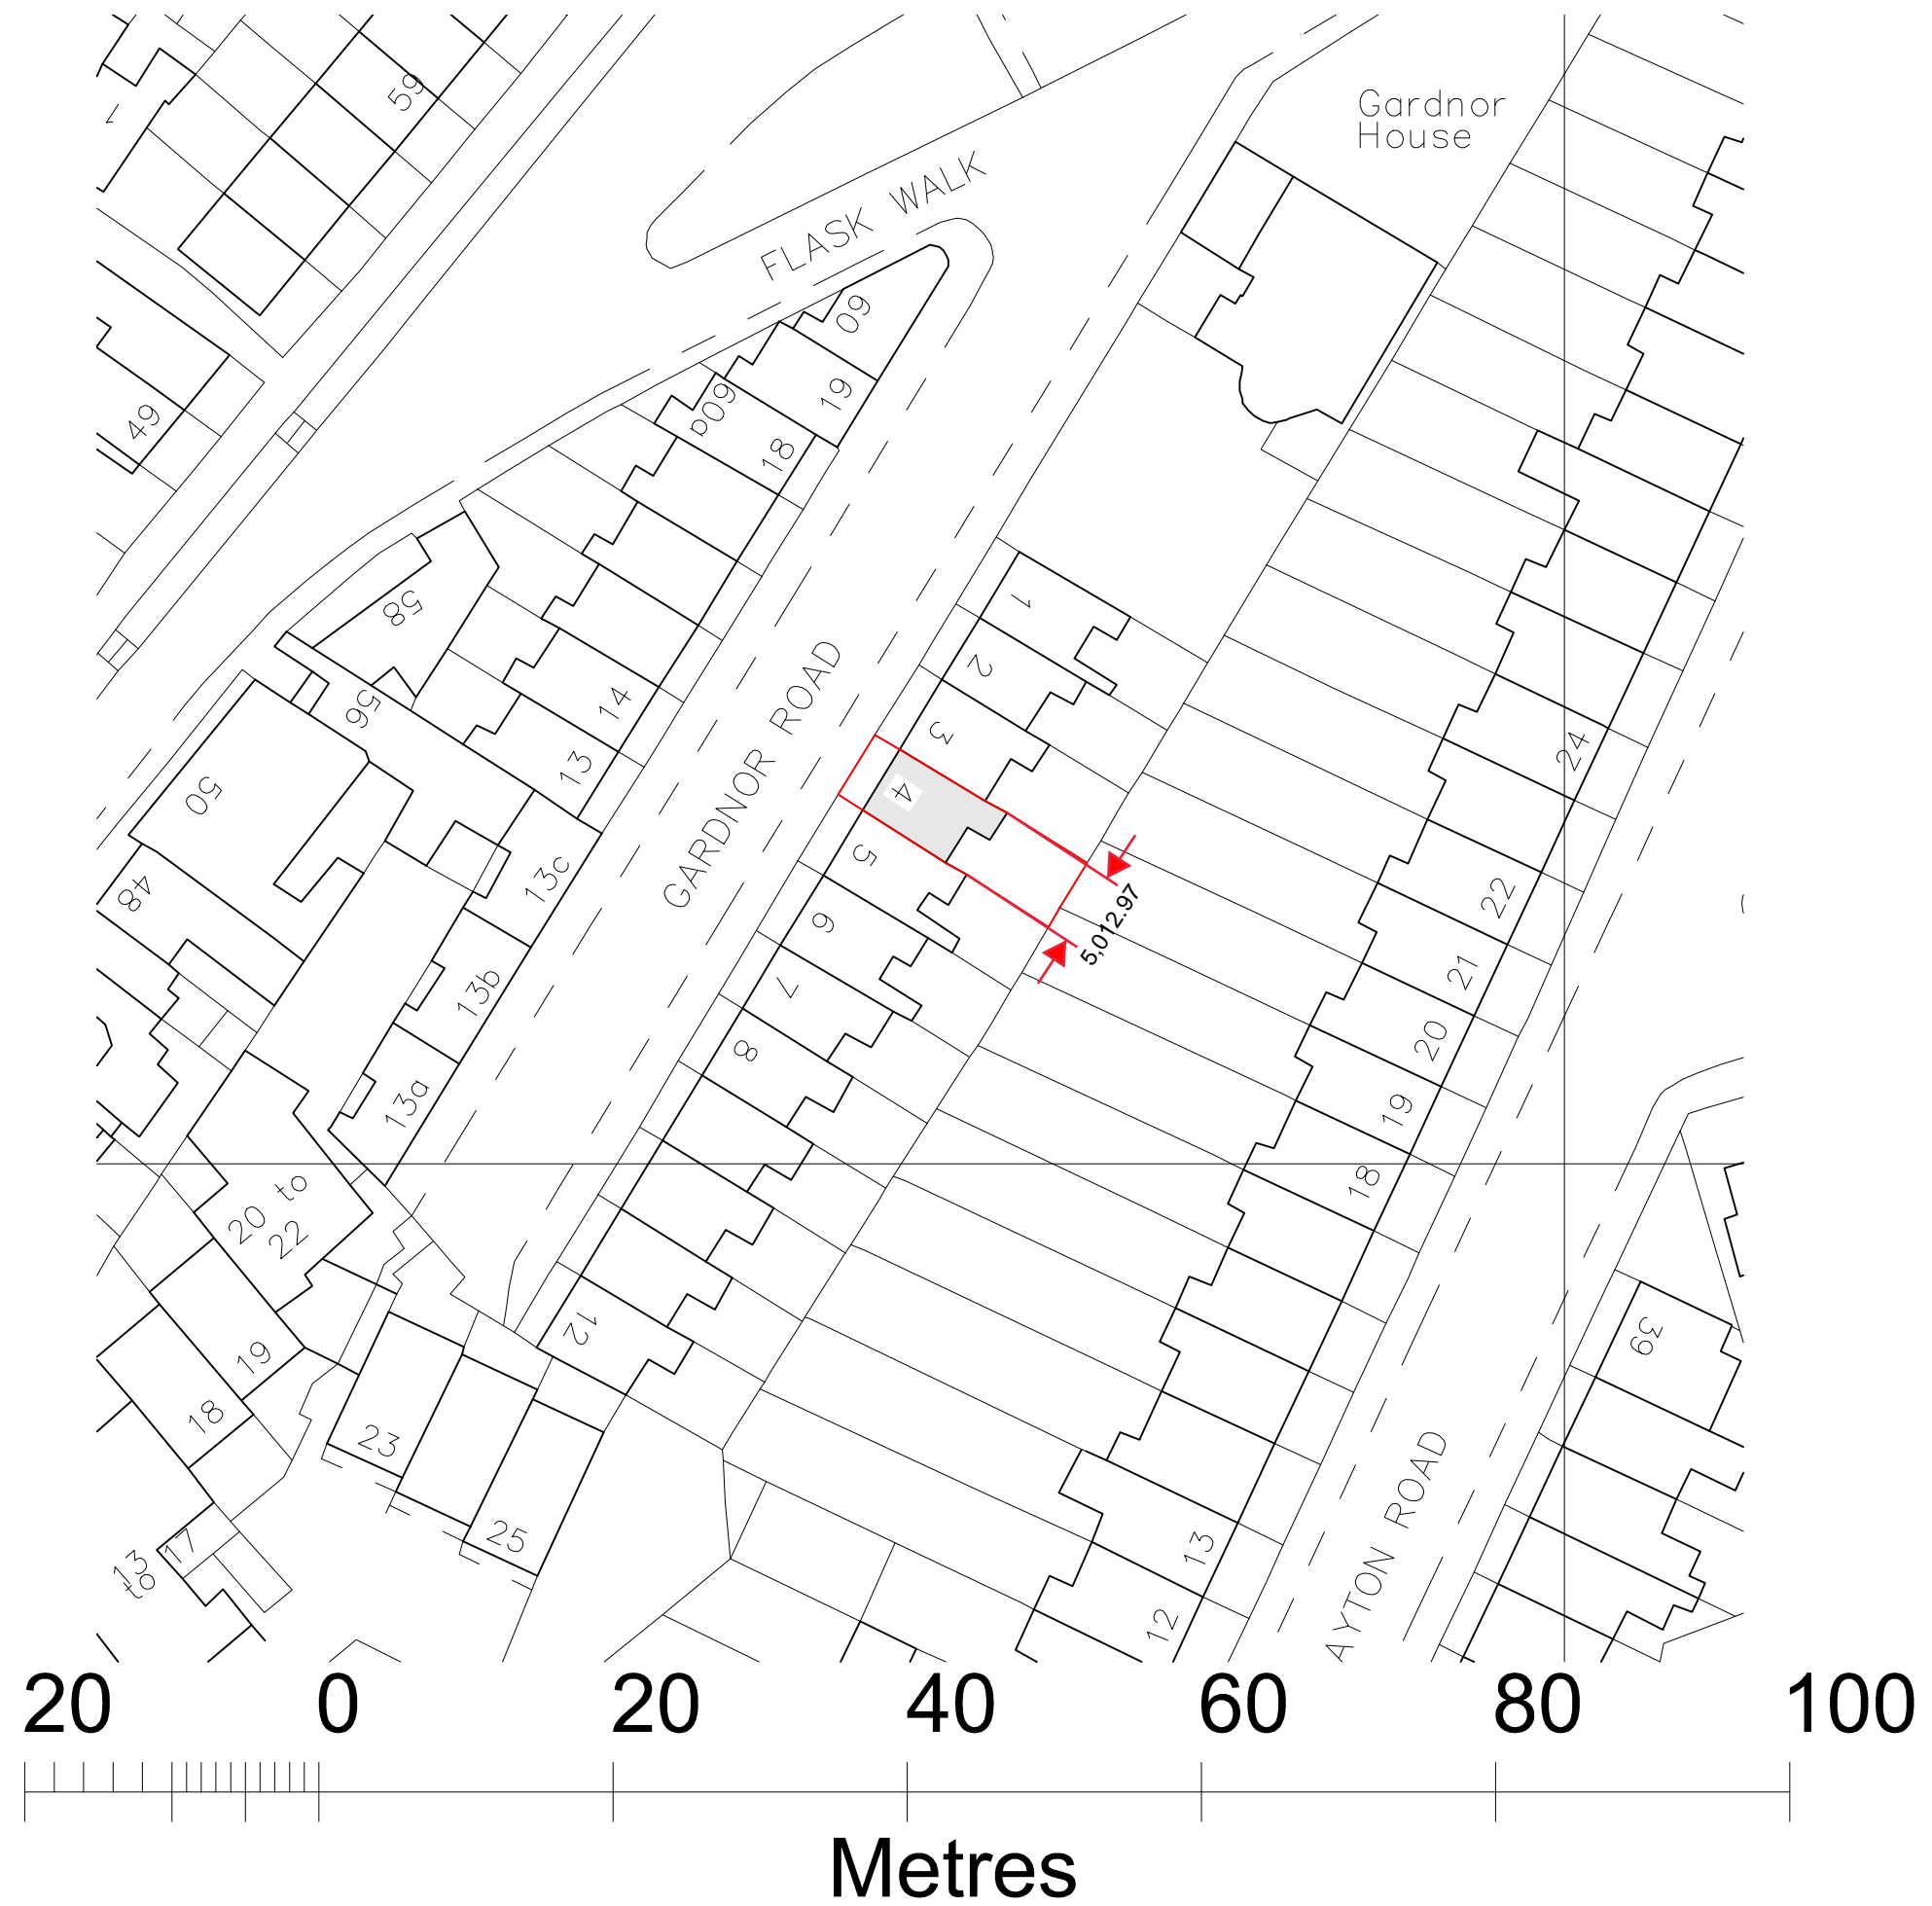

BROSH
ARCHITECTS

31 Burghley Ave
Borehamwood
WD6 2JL

T 0208 386 0555
E info@brosharchitects.com
W www.brosharchitects.com

PROJECT
4 GARDNOR ROAD
LONDON
NW3 1HA


DRAWING
BLOCK PLAN

DATE
03/2020

SCALE
1:500@A3

DRAWING NO
4GAR-002

REVISION
P1

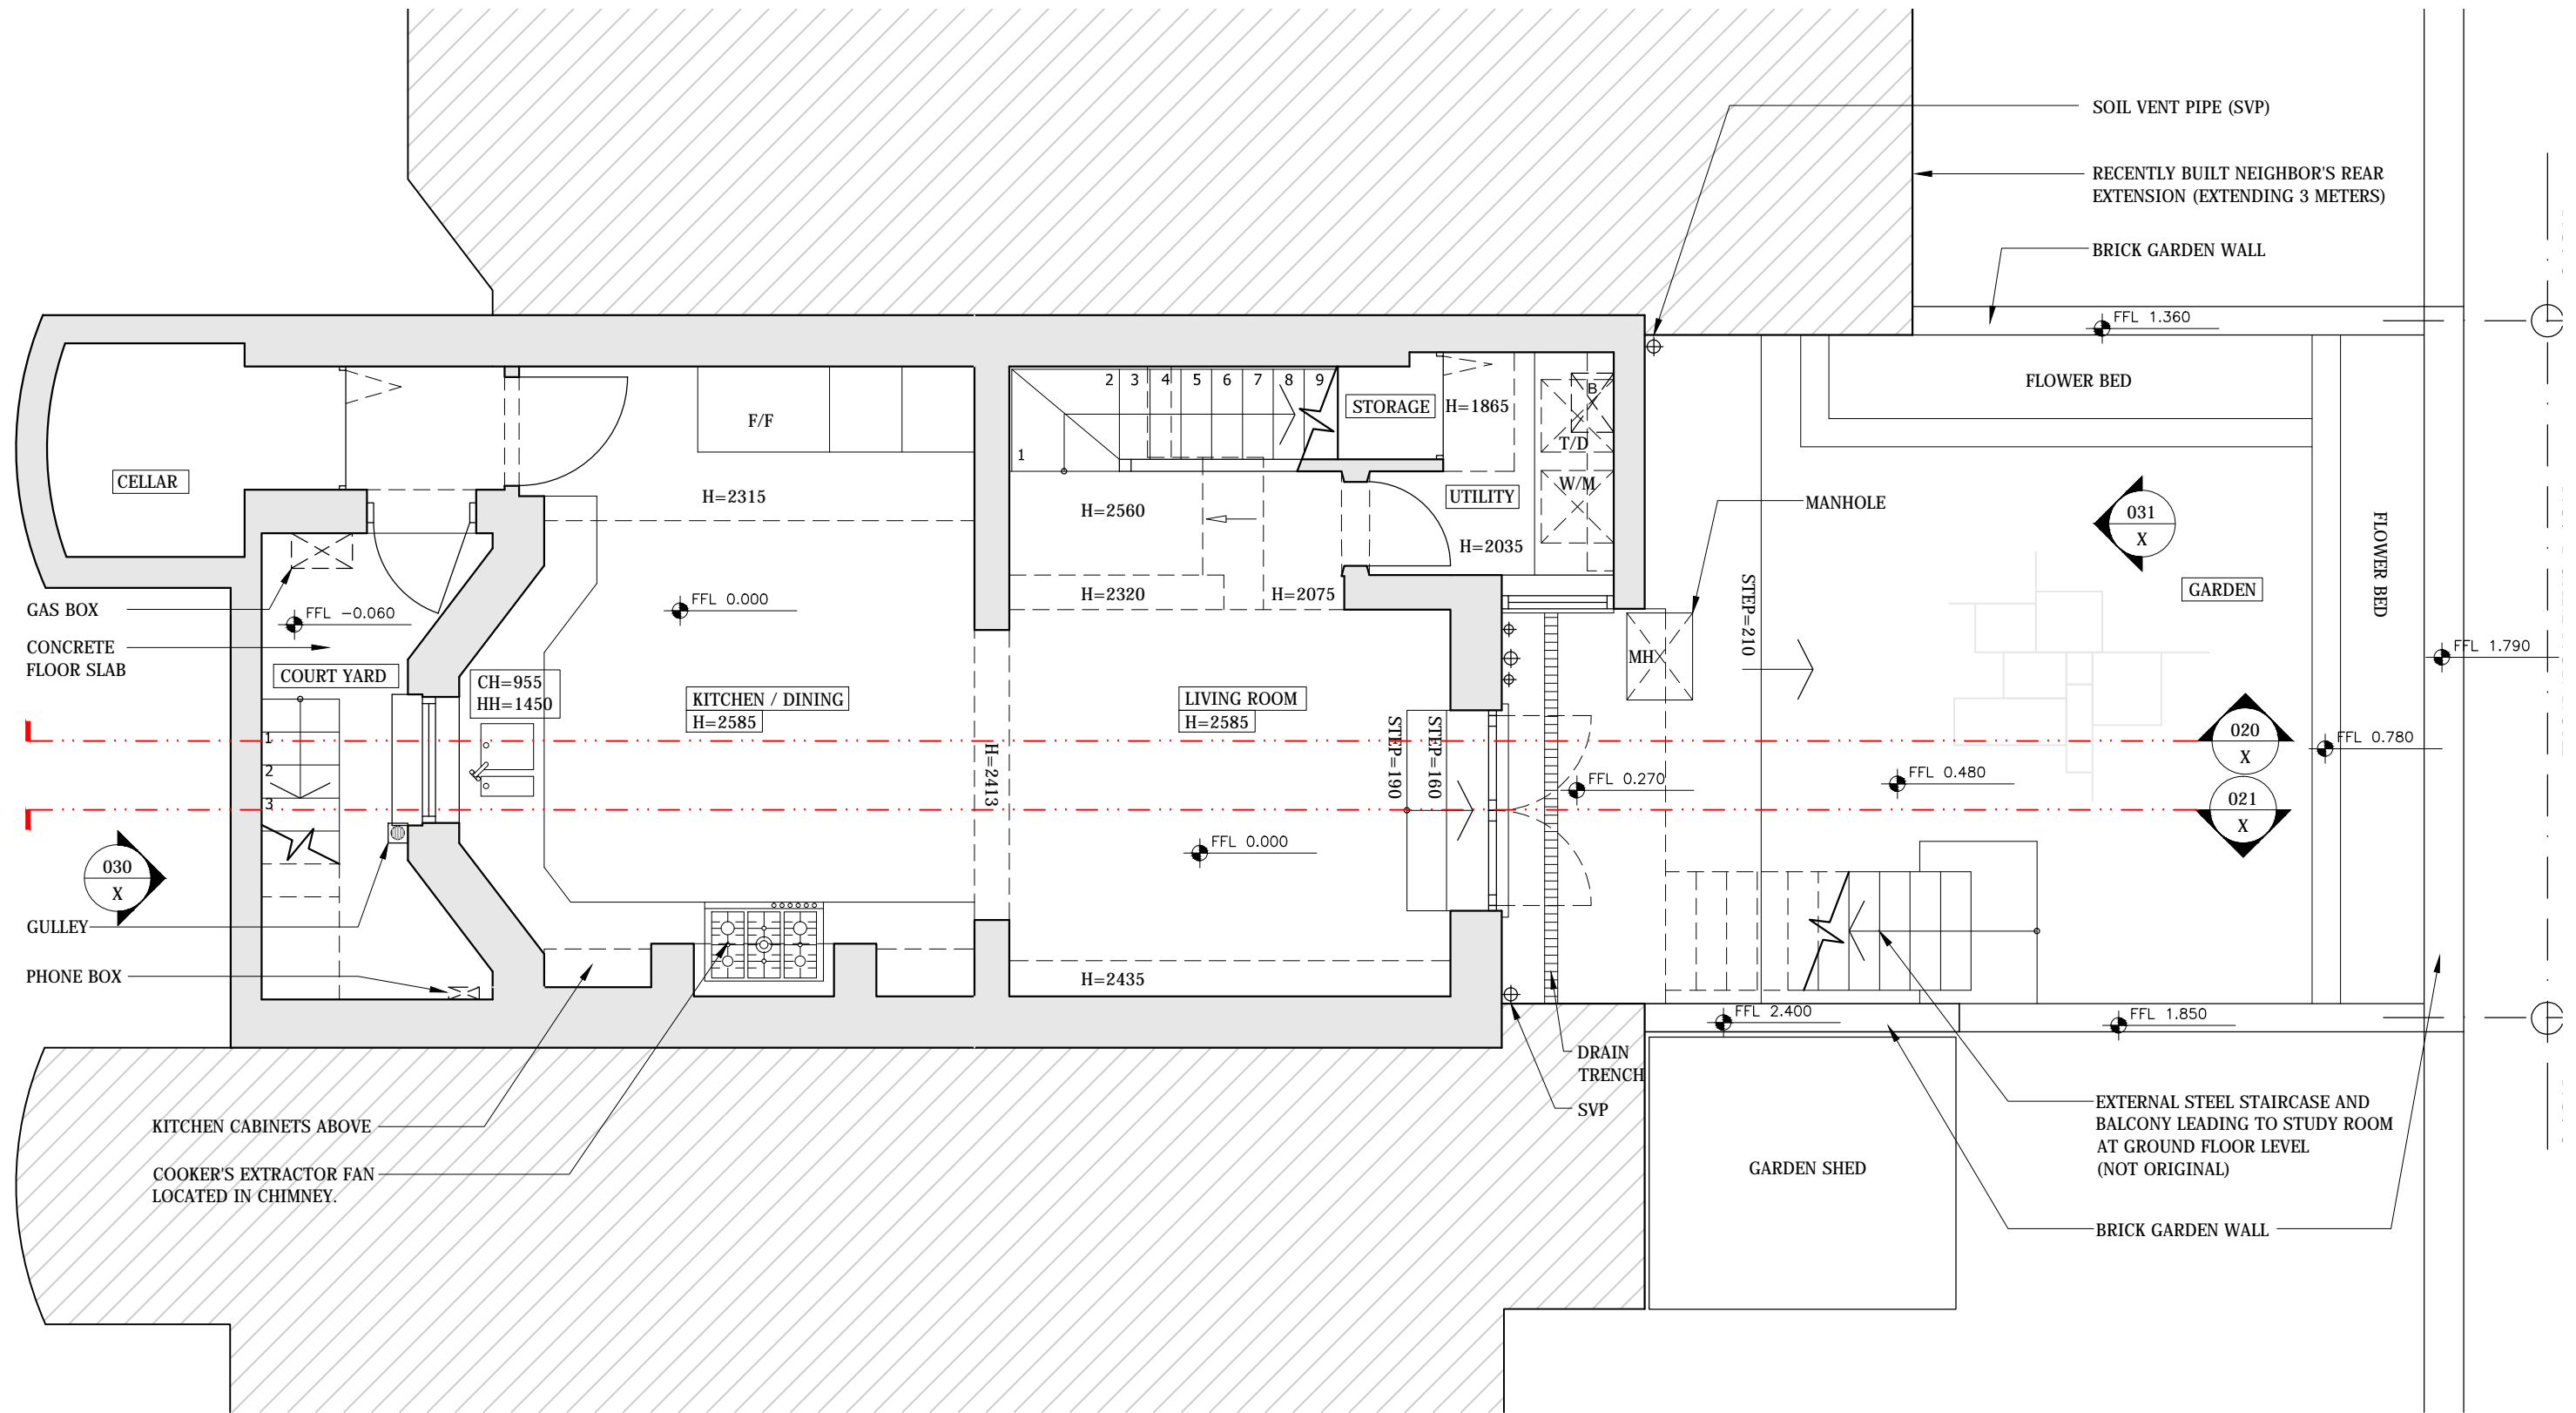

BROSH
ARCHITECTS

31 Burghley Ave
Borehamwood
WD6 2JL

T 0208 386 0555
E info@brosharchitects.com
W www.brosharchitects.com

PROJECT
4 GARDNOR ROAD
LONDON
NW3 1HA




DRAWING
EXISTING LOWER GROUND FLOOR


DATE
03/2020

SCALE
1:50@A3

DRAWING NO
4GAR-003

REVISION
P1

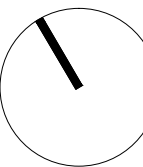

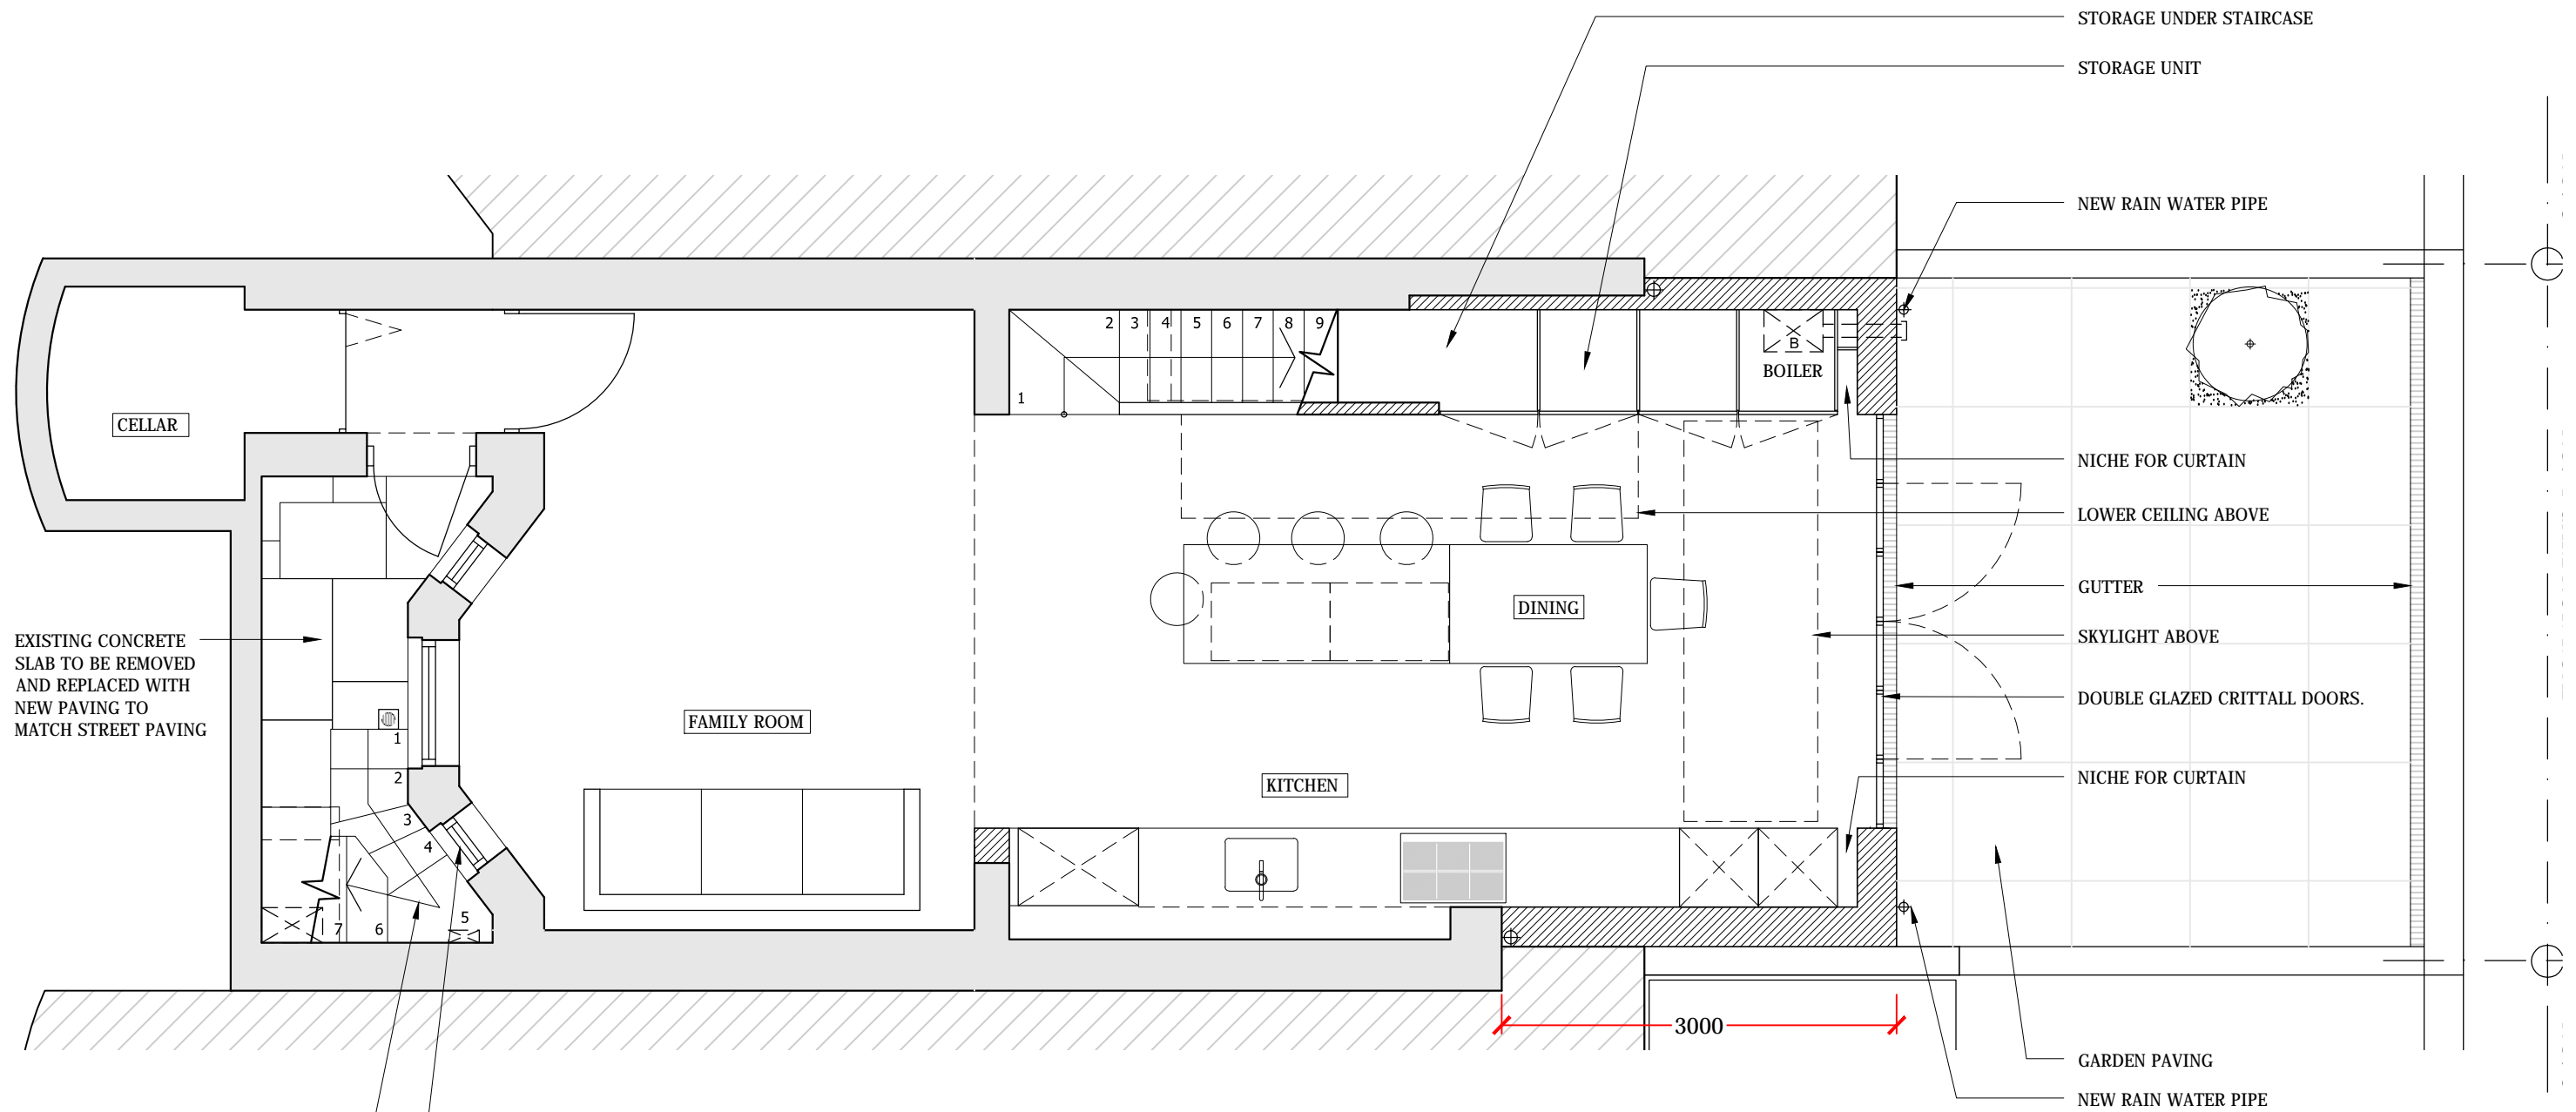

EXISTING CONCRETE SLAB TO BE REMOVED AND REPLACED WITH NEW PAVING TO MATCH STREET PAVING

EXISTING AND NONE-ORIGINAL CONCRETE STAIRS TO BE REMOVED AND REPLACED WITH NEW STAIRS TO MATCH ORIGINAL VICTORIAN STAIRCASE WITH WHITE FINISH RENDER AND PORTLAND STONE STEPS TO MATCH STREET PAVING.

NEW OPENING TO BAY WINDOW WITH NEW DOUBLE GLAZED TIMBER SASH WINDOWS TO MATCH EXISTING.

STORAGE UNDER STAIRCASE
STORAGE UNIT

NEW RAIN WATER PIPE

NICHE FOR CURTAIN

LOWER CEILING ABOVE

GUTTER

SKYLIGHT ABOVE

DOUBLE GLAZED CRITTALL DOORS.

NICHE FOR CURTAIN

GARDEN PAVING

NEW RAIN WATER PIPE

3000

BROSH
ARCHITECTS

31 Burghley Ave
Borehamwood
WD6 2JL

T 0208 386 0555
E info@brosharchitects.com
W www.brosharchitects.com

PROJECT
4 GARDNOR ROAD
LONDON
NW3 1HA




DRAWING
PROPOSED LOWER GROUND FLOOR



DATE
03/2020


SCALE
1:50@A3

DRAWING NO
4GAR-103

REVISION
P1

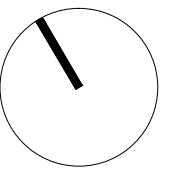

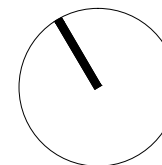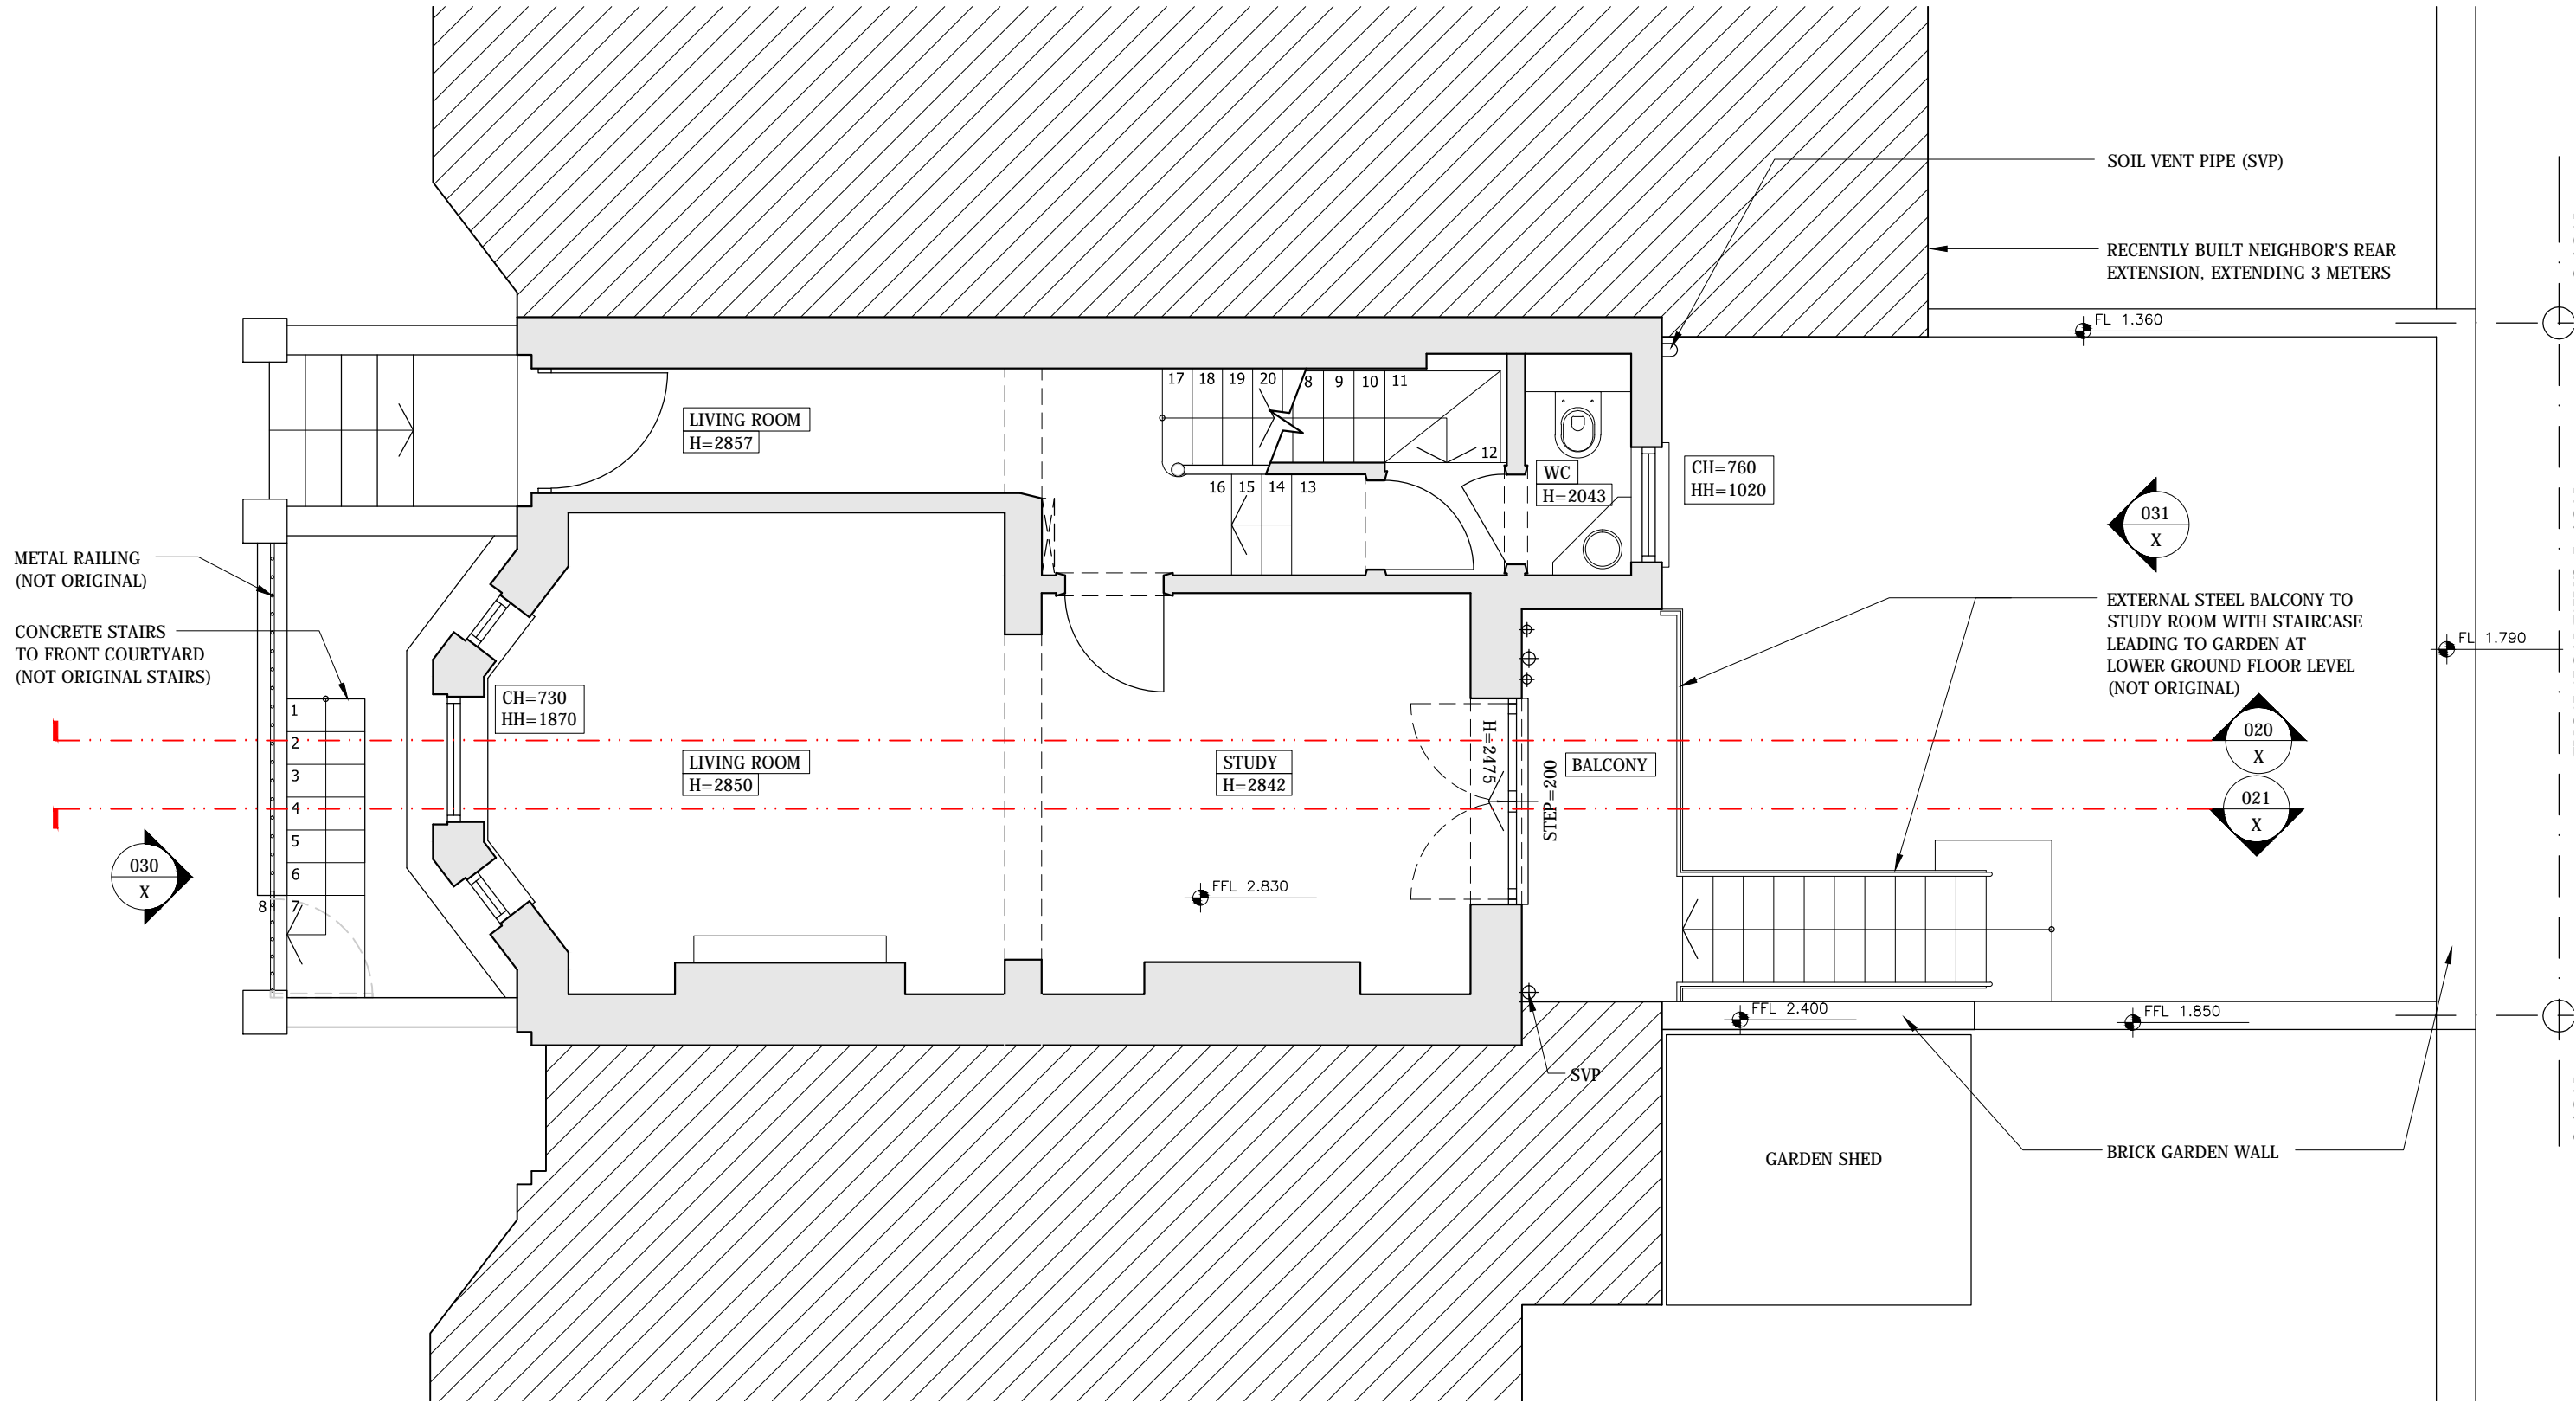

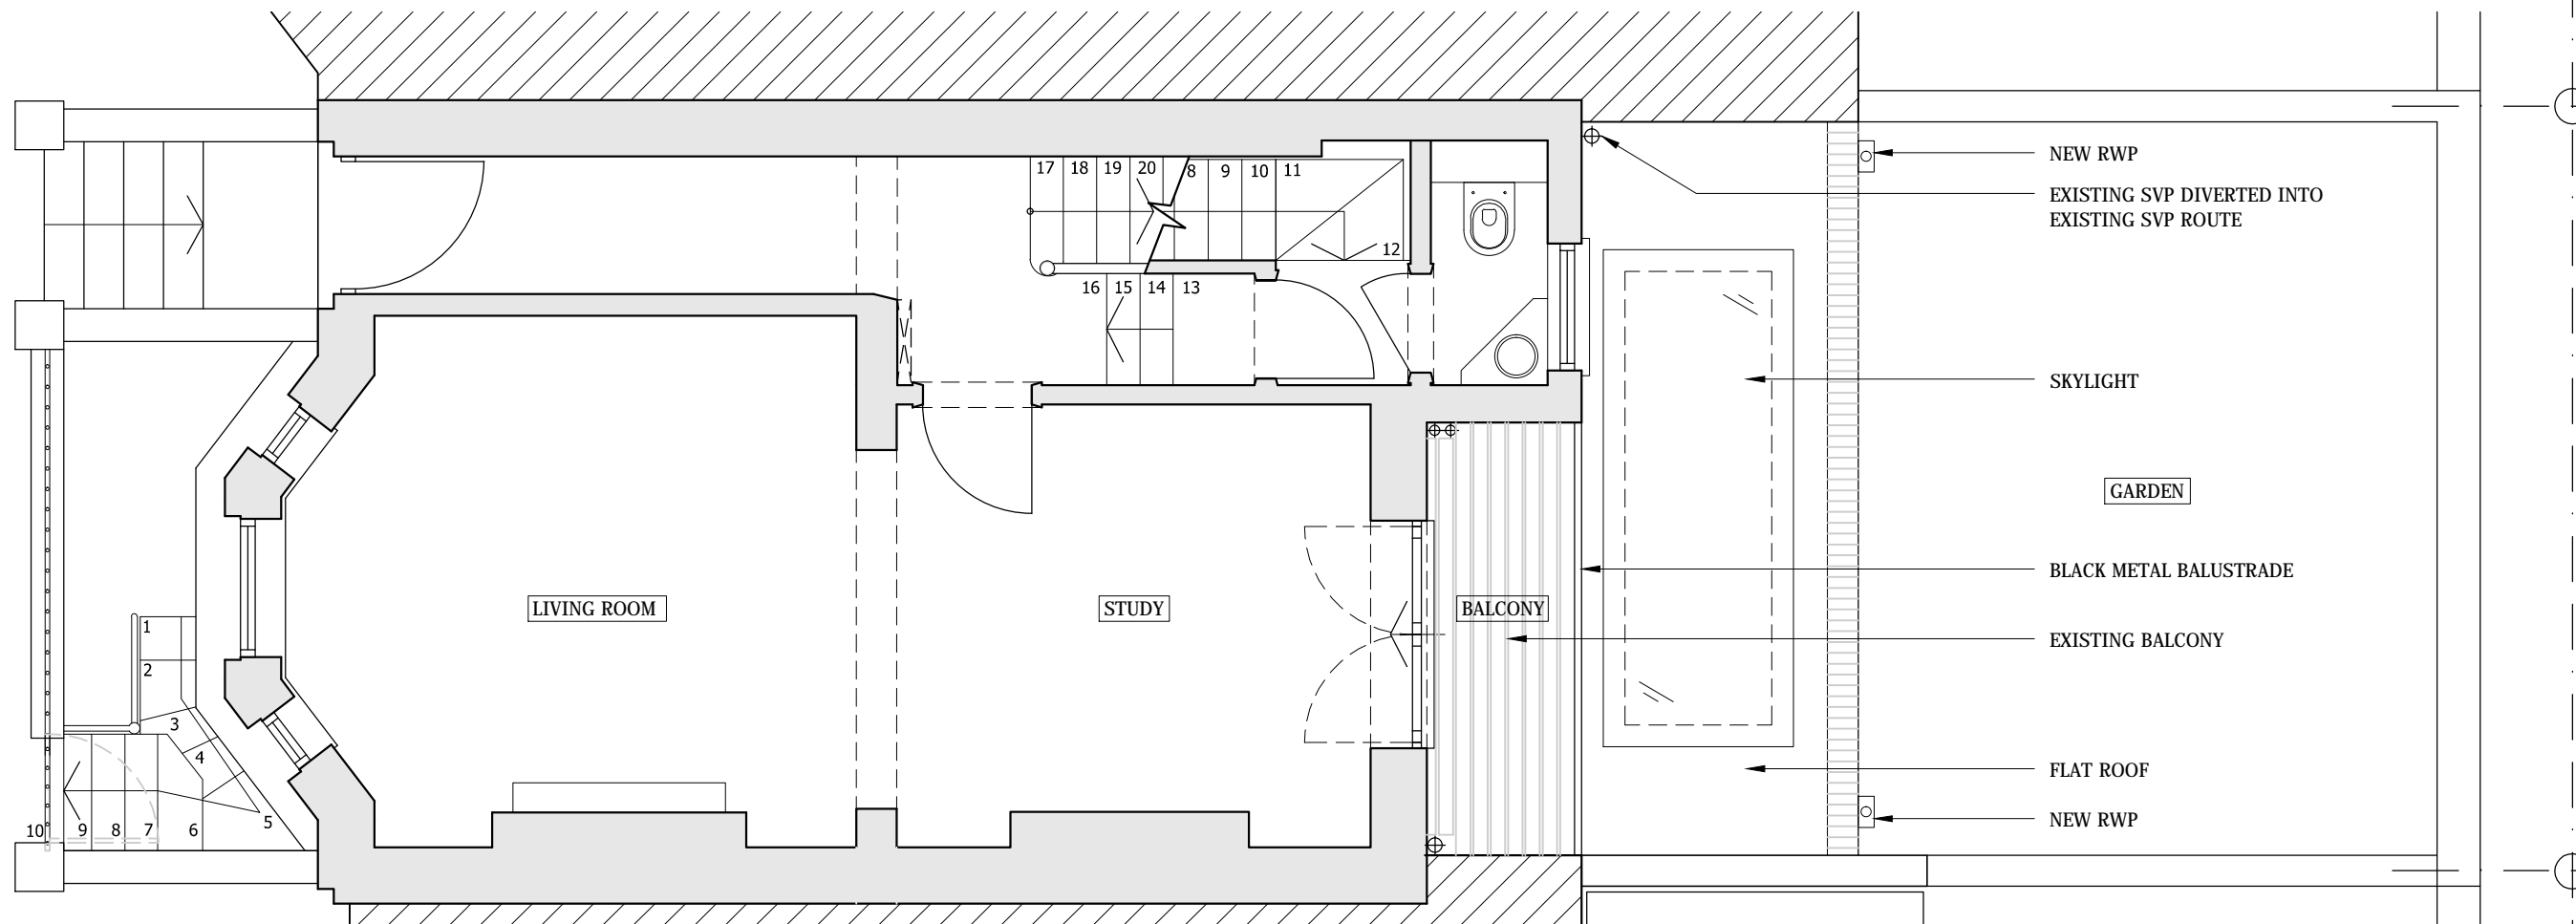

BROSH
ARCHITECTS

31 Burghley Ave
Borehamwood
WD6 2JL

T 0208 386 0555
E info@brosharchitects.com
W www.brosharchitects.com

PROJECT
4 GARDNOR ROAD
LONDON
NW3 1HA




DRAWING
PROPOSED GROUND FLOOR

DATE
03/2020

SCALE
1:50@A3

DRAWING NO
4GAR-104

REVISION
P1

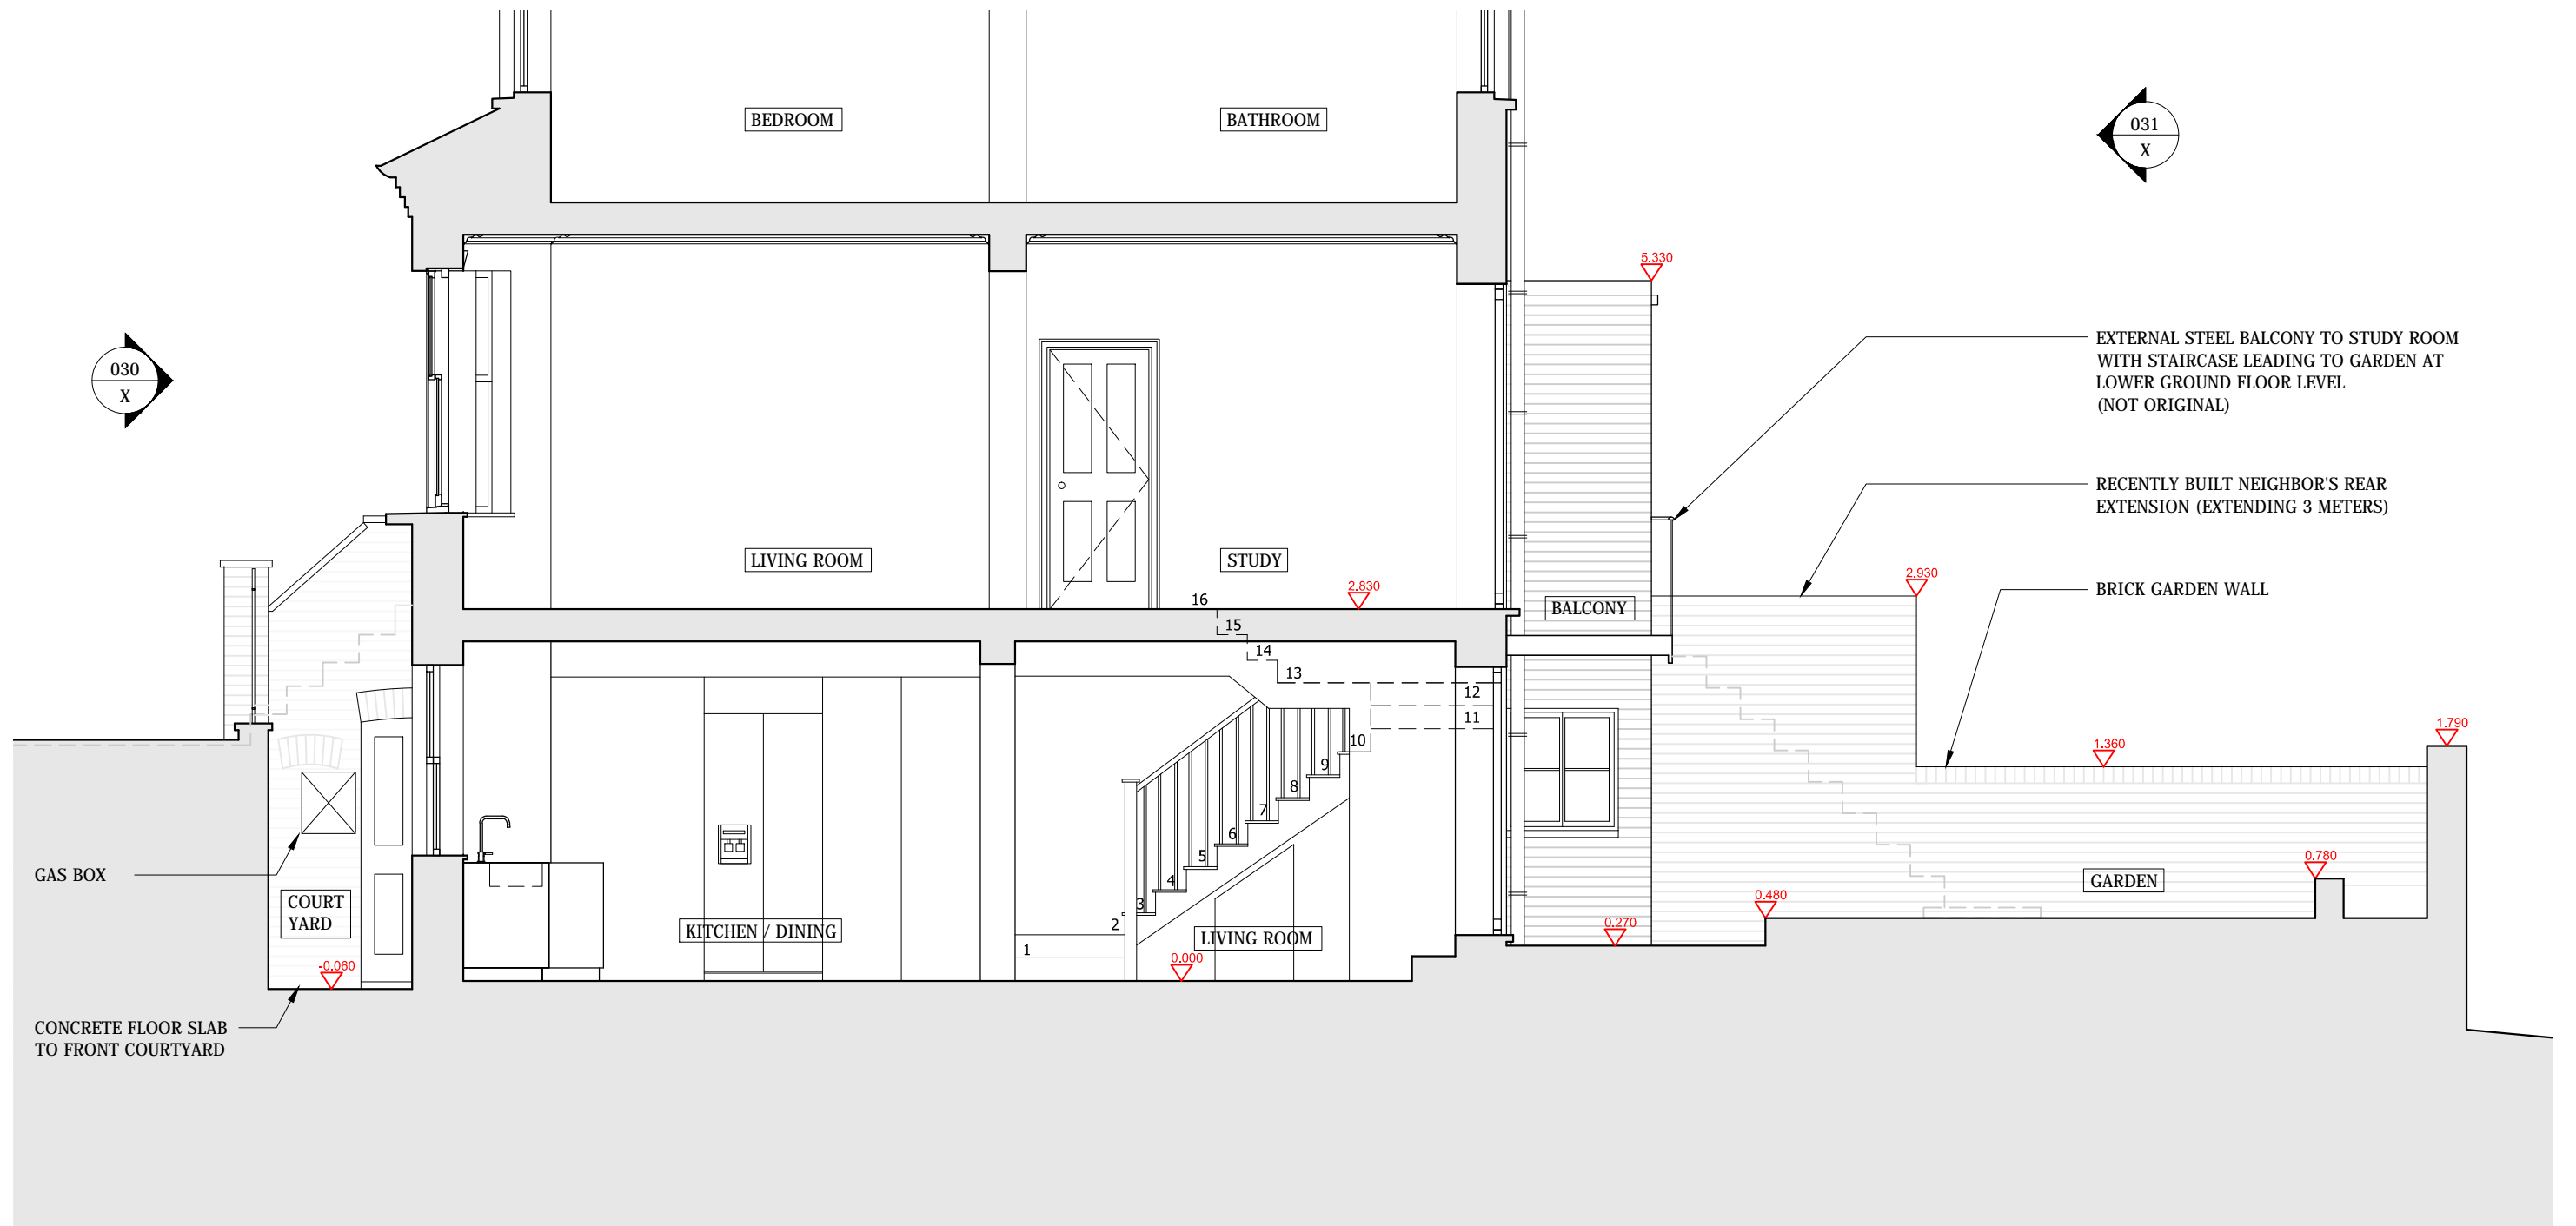

BROSH
ARCHITECTS

31 Burghley Ave
Borehamwood
WD6 2JL

T 0208 386 0555
E info@brosharchitects.com
W www.brosharchitects.com

PROJECT
4 GARDNOR ROAD
LONDON
NW3 1HA




DRAWING
EXISTING SECTION A:A

DATE
03/2020

SCALE
1:50@A3

DRAWING NO
4GAR-020

REVISION
P1

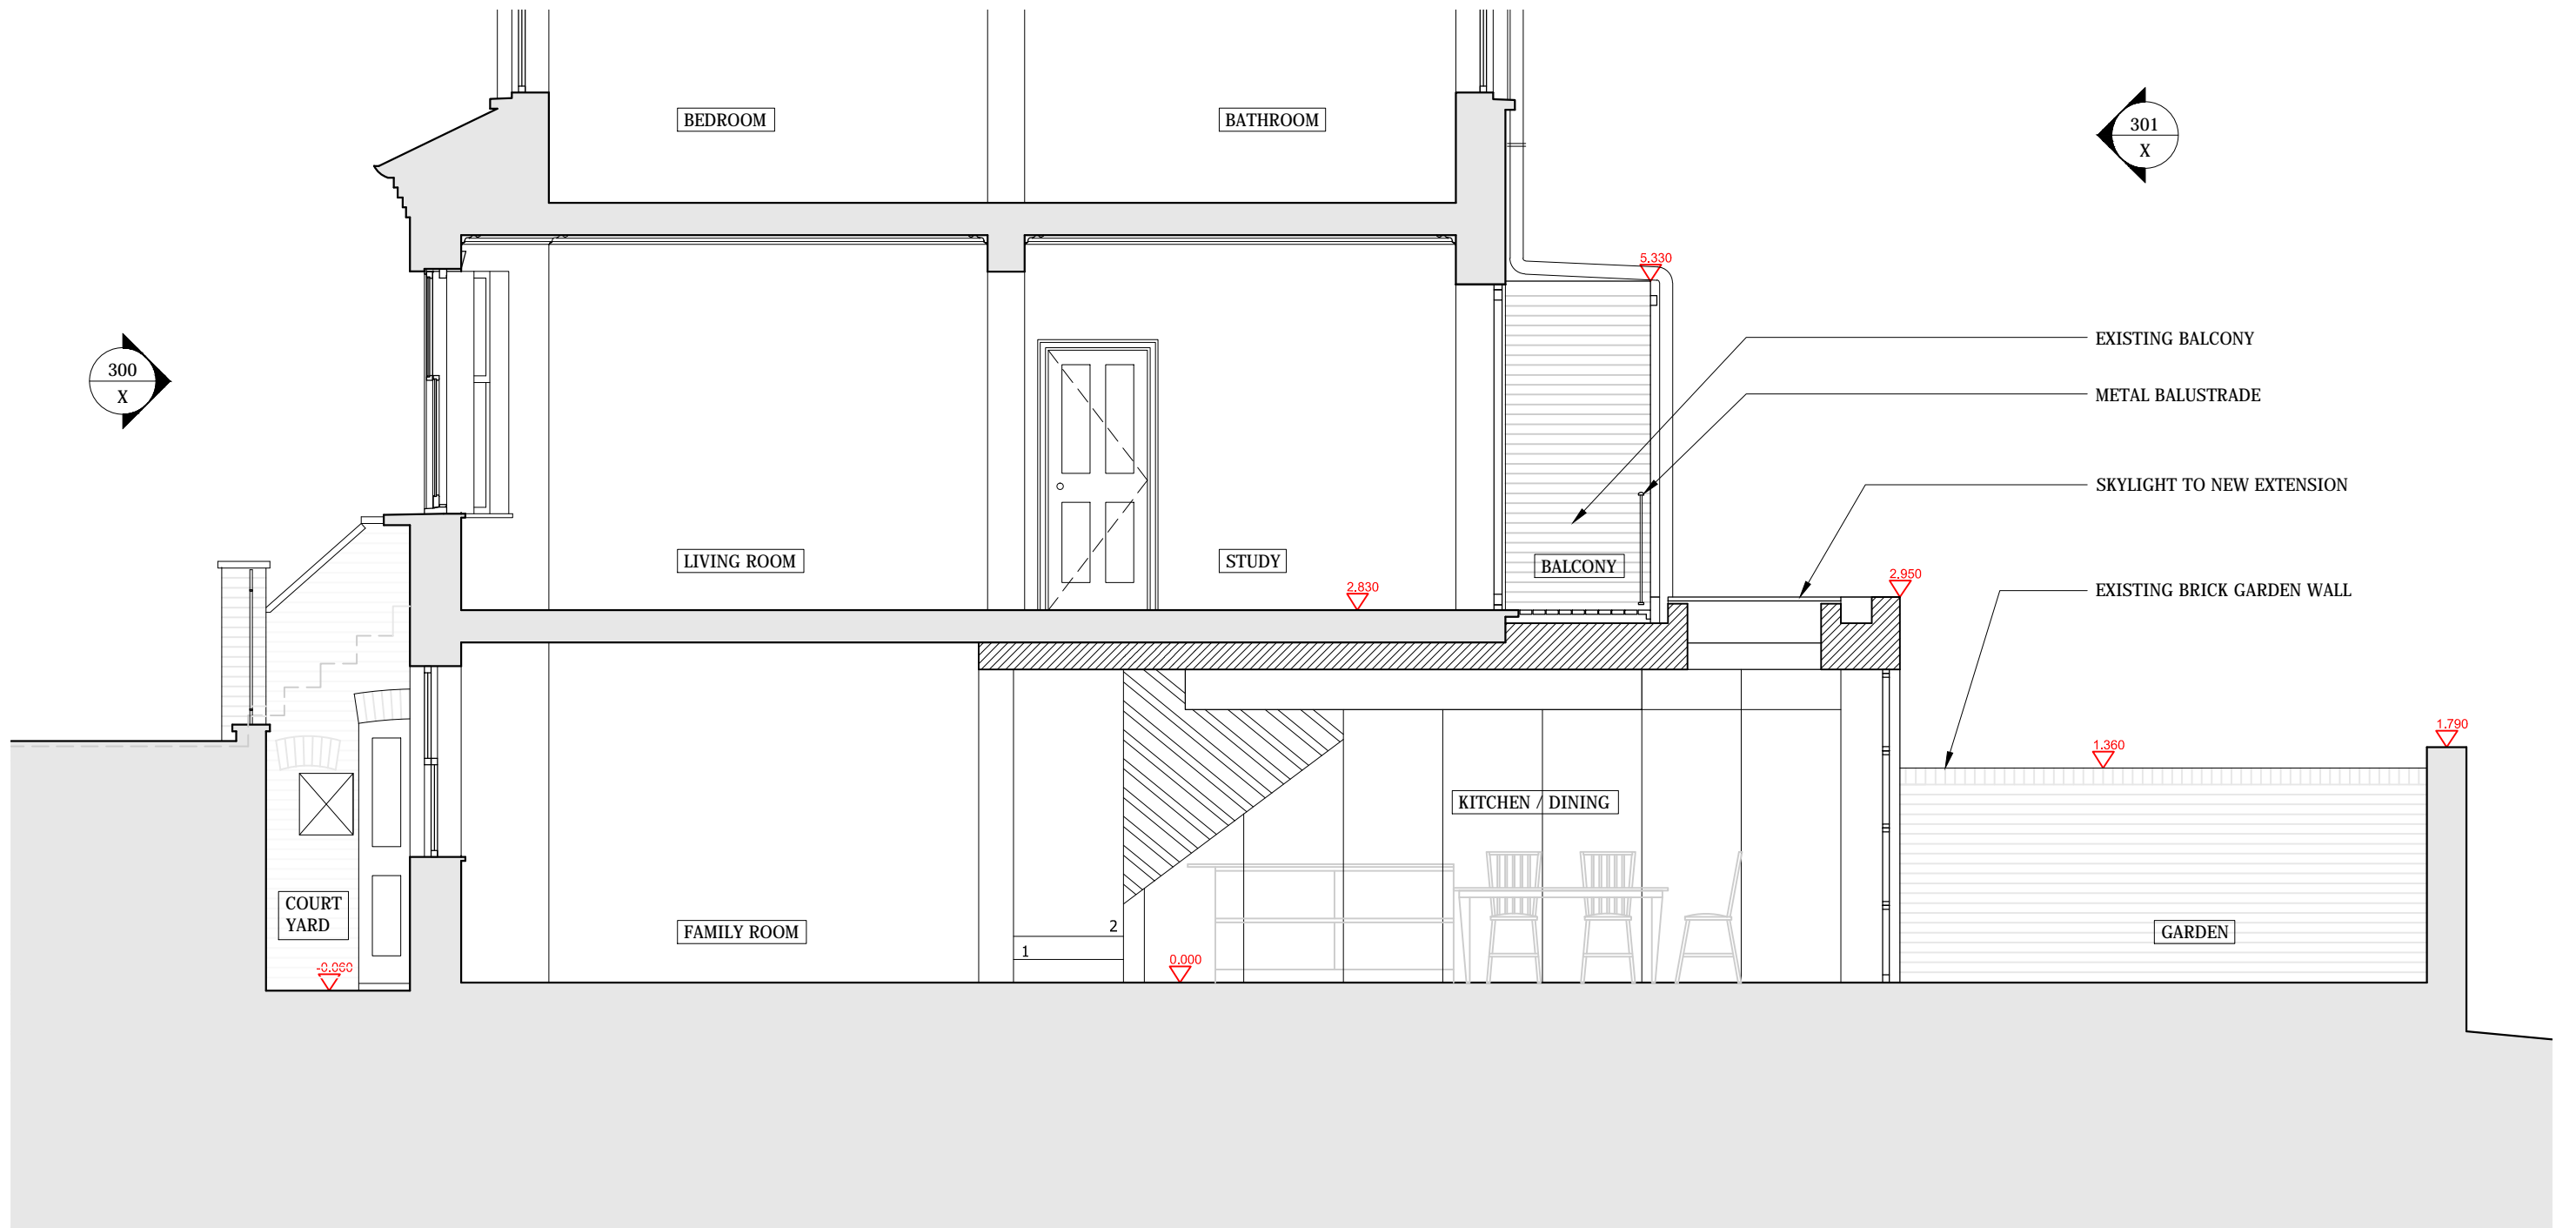

BROSH
ARCHITECTS

31 Burghley Ave
Borehamwood
WD6 2JL

T 0208 386 0555
E info@brosharchitects.com
W www.brosharchitects.com

PROJECT
4 GARDNOR ROAD
LONDON
NW3 1HA




DRAWING
PROPOSED SECTION A:A

DATE
03/2020

SCALE
1:50@A3

DRAWING NO
4GAR-200

REVISION
P1

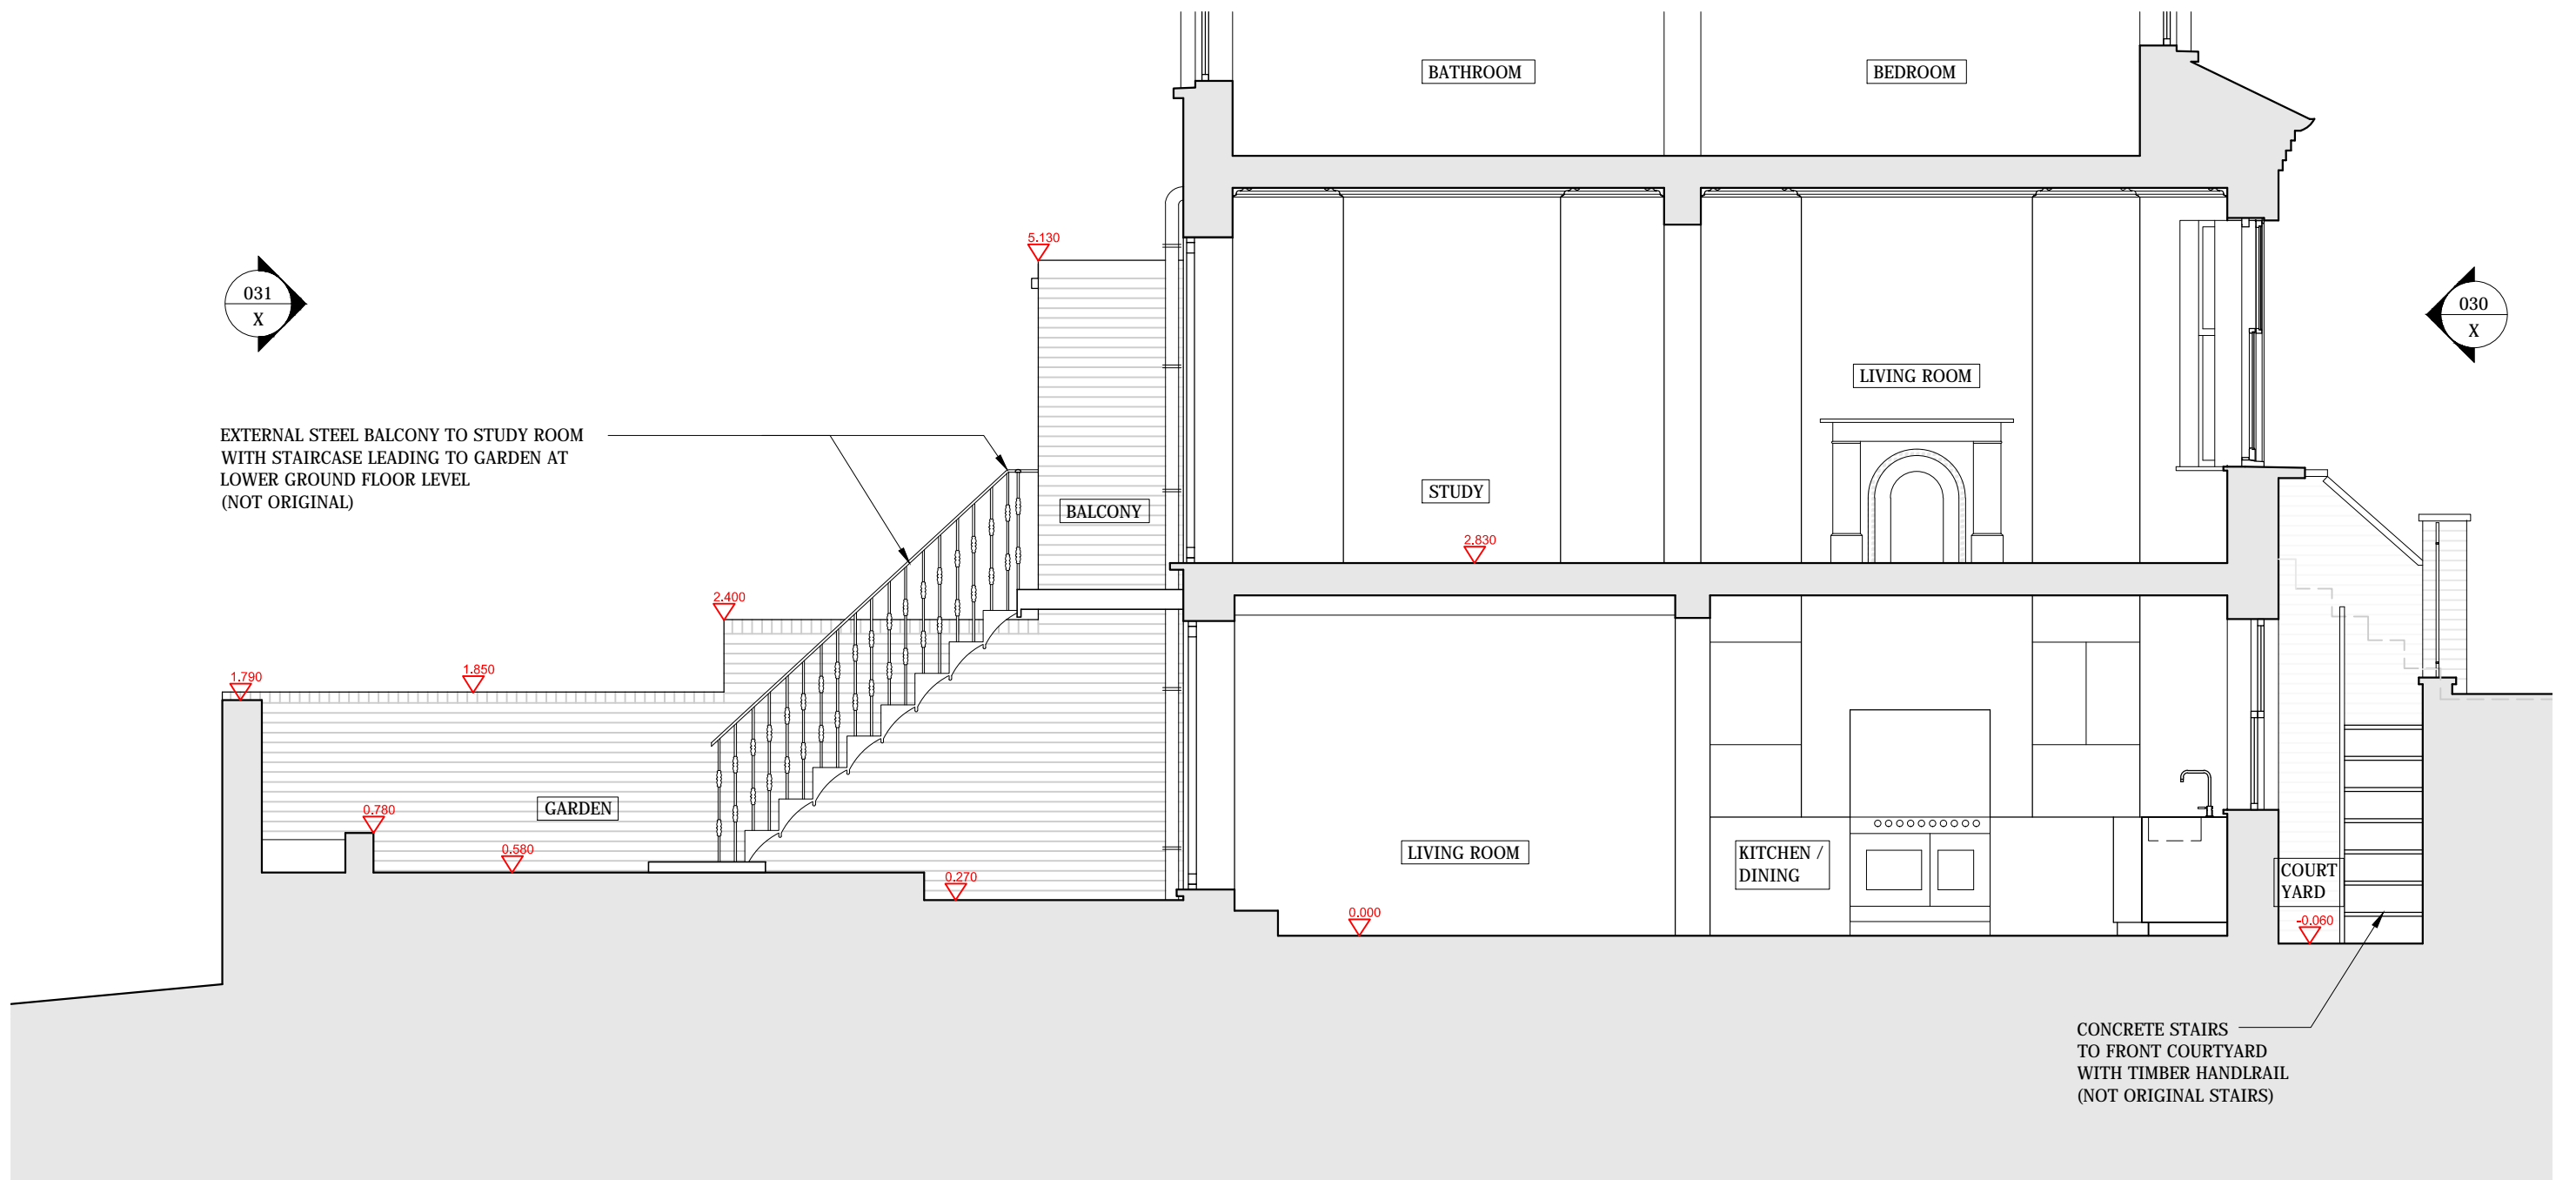

BROSH
ARCHITECTS

31 Burghley Ave
Borehamwood
WD6 2JL

T 0208 386 0555
E info@brosharchitects.com
W www.brosharchitects.com

PROJECT
4 GARDNOR ROAD
LONDON
NW3 1HA




DRAWING
EXISTING SECTION B:B

DATE
03/2020

SCALE
1:50@A3

DRAWING NO
4GAR-021

REVISION
P1

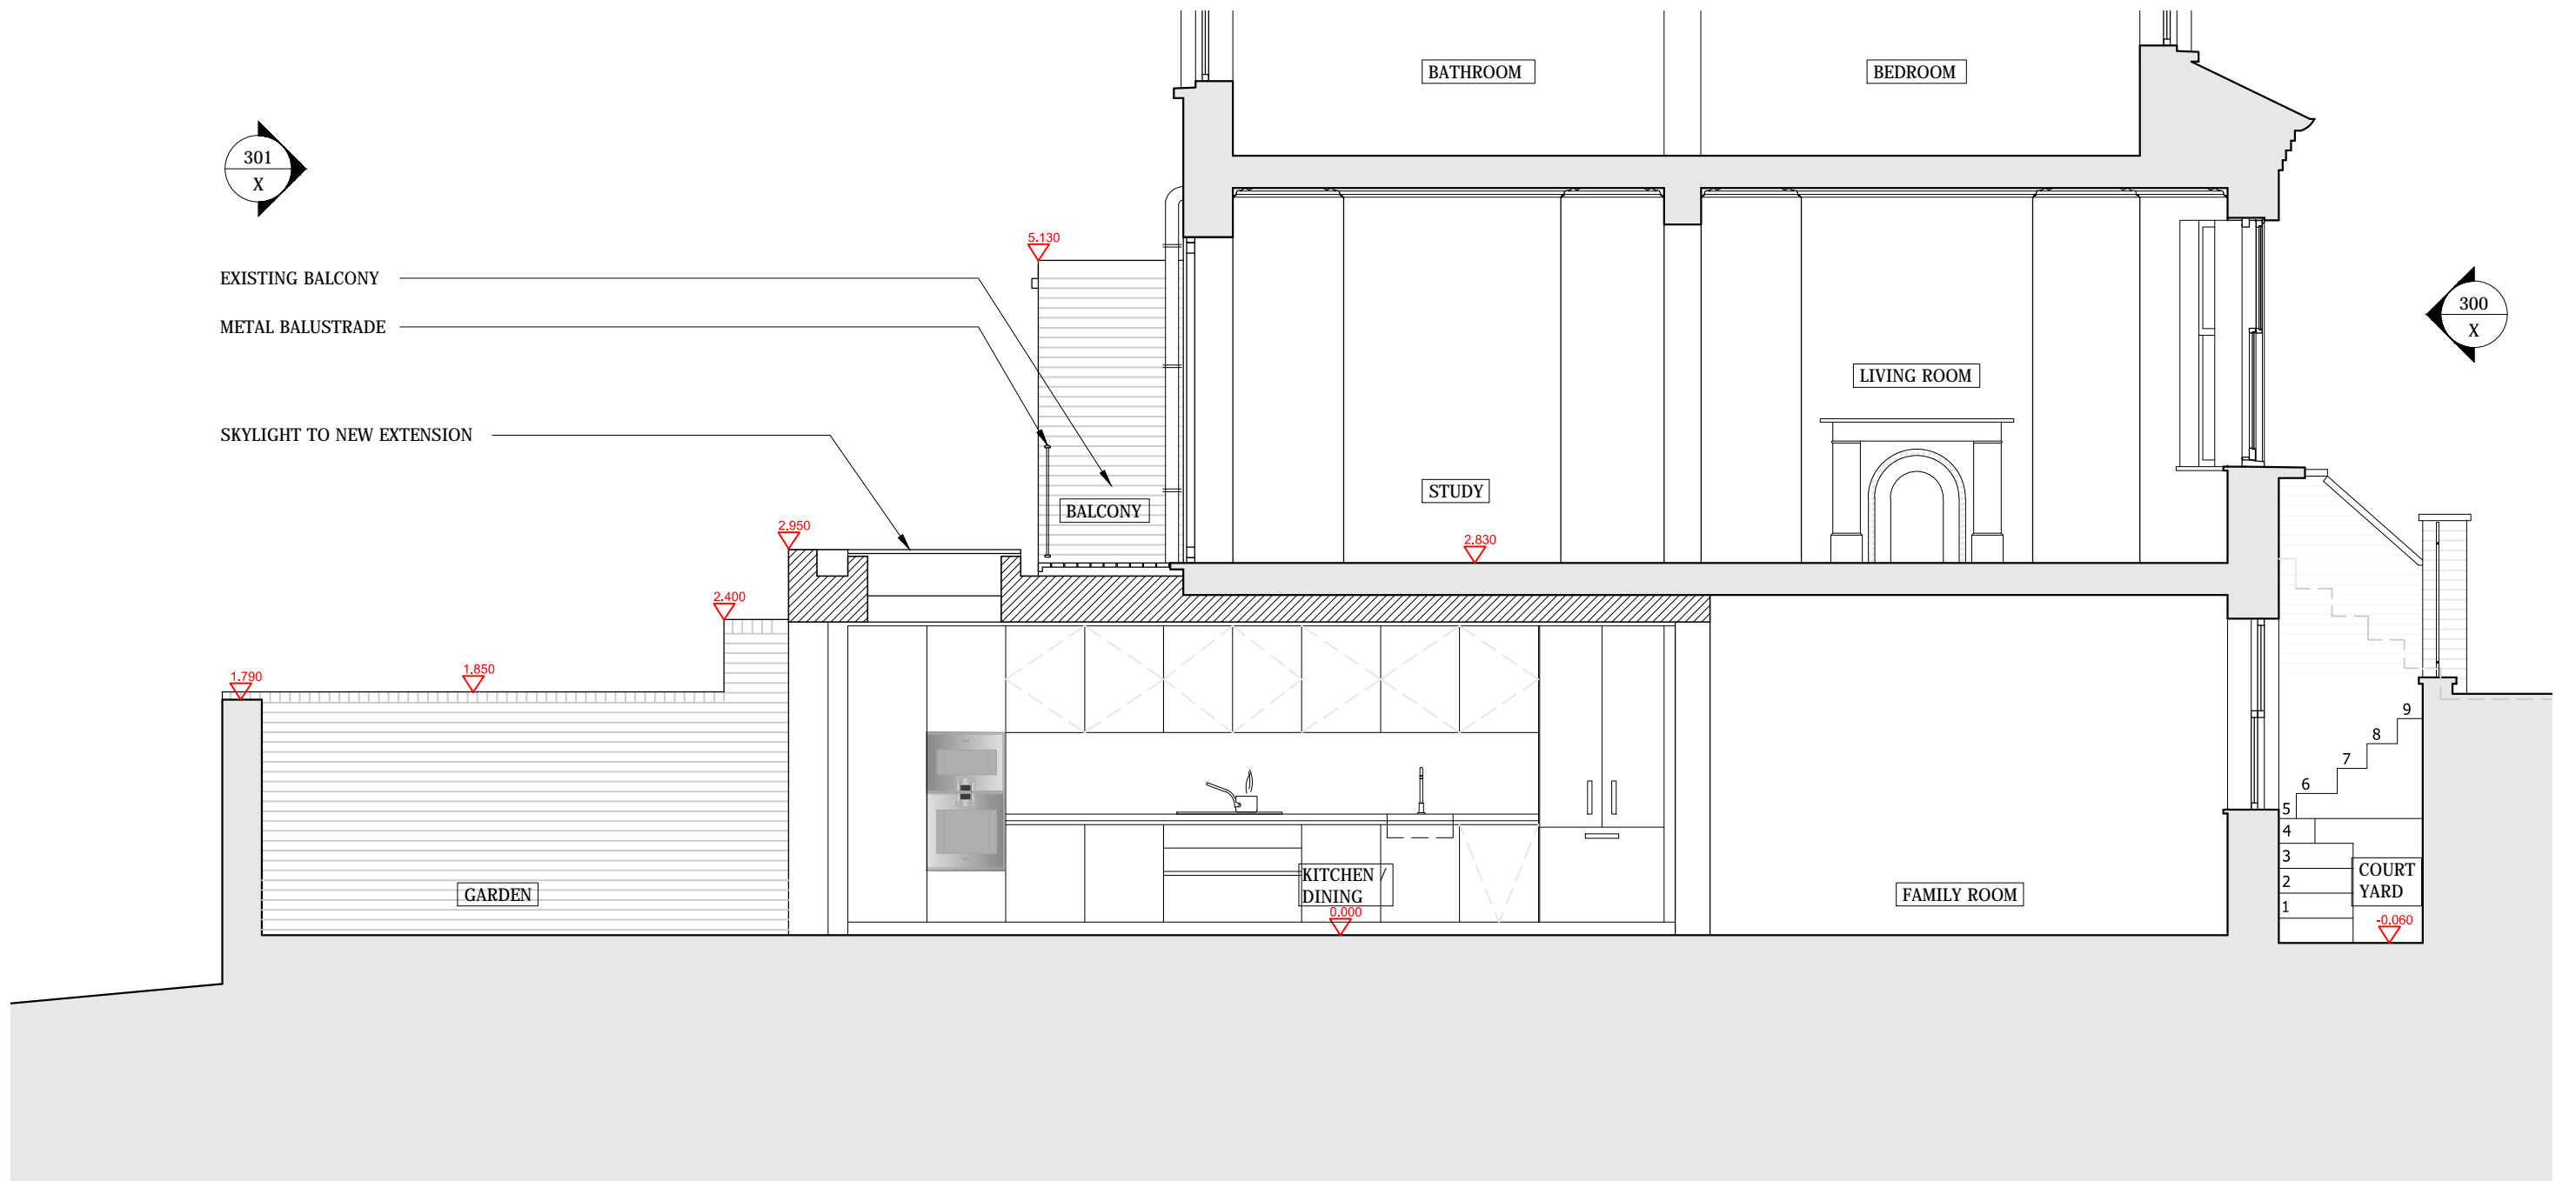

BROSH
ARCHITECTS
31 Burghley Ave
Borehamwood
WD6 2JL

T 0208 386 0555
E info@brosharchitects.com
W www.brosharchitects.com

PROJECT
4 GARDNOR ROAD
LONDON
NW3 1HA



DRAWING
PROPOSED SECTION B:B

DATE
03/2020

SCALE
1:50@A3

DRAWING NO
4GAR-201

REVISION
P1

PROJECT
4 GARDNOR ROAD
LONDON
NW3 1HA



DRAWING
EXISTING FRONT ELEVATION
DATE 03/2020

SCALE 1:50@A3

DRAWING NO
4GAR-030
REVISION
P1



PROJECT
4 GARDNOR ROAD
LONDON
NW3 1HA





DRAWING
EXISTING REAR ELEVATION
DATE 03/2020

SCALE
1:50@A3

DRAWING NO
4GAR-031

REVISION
P1

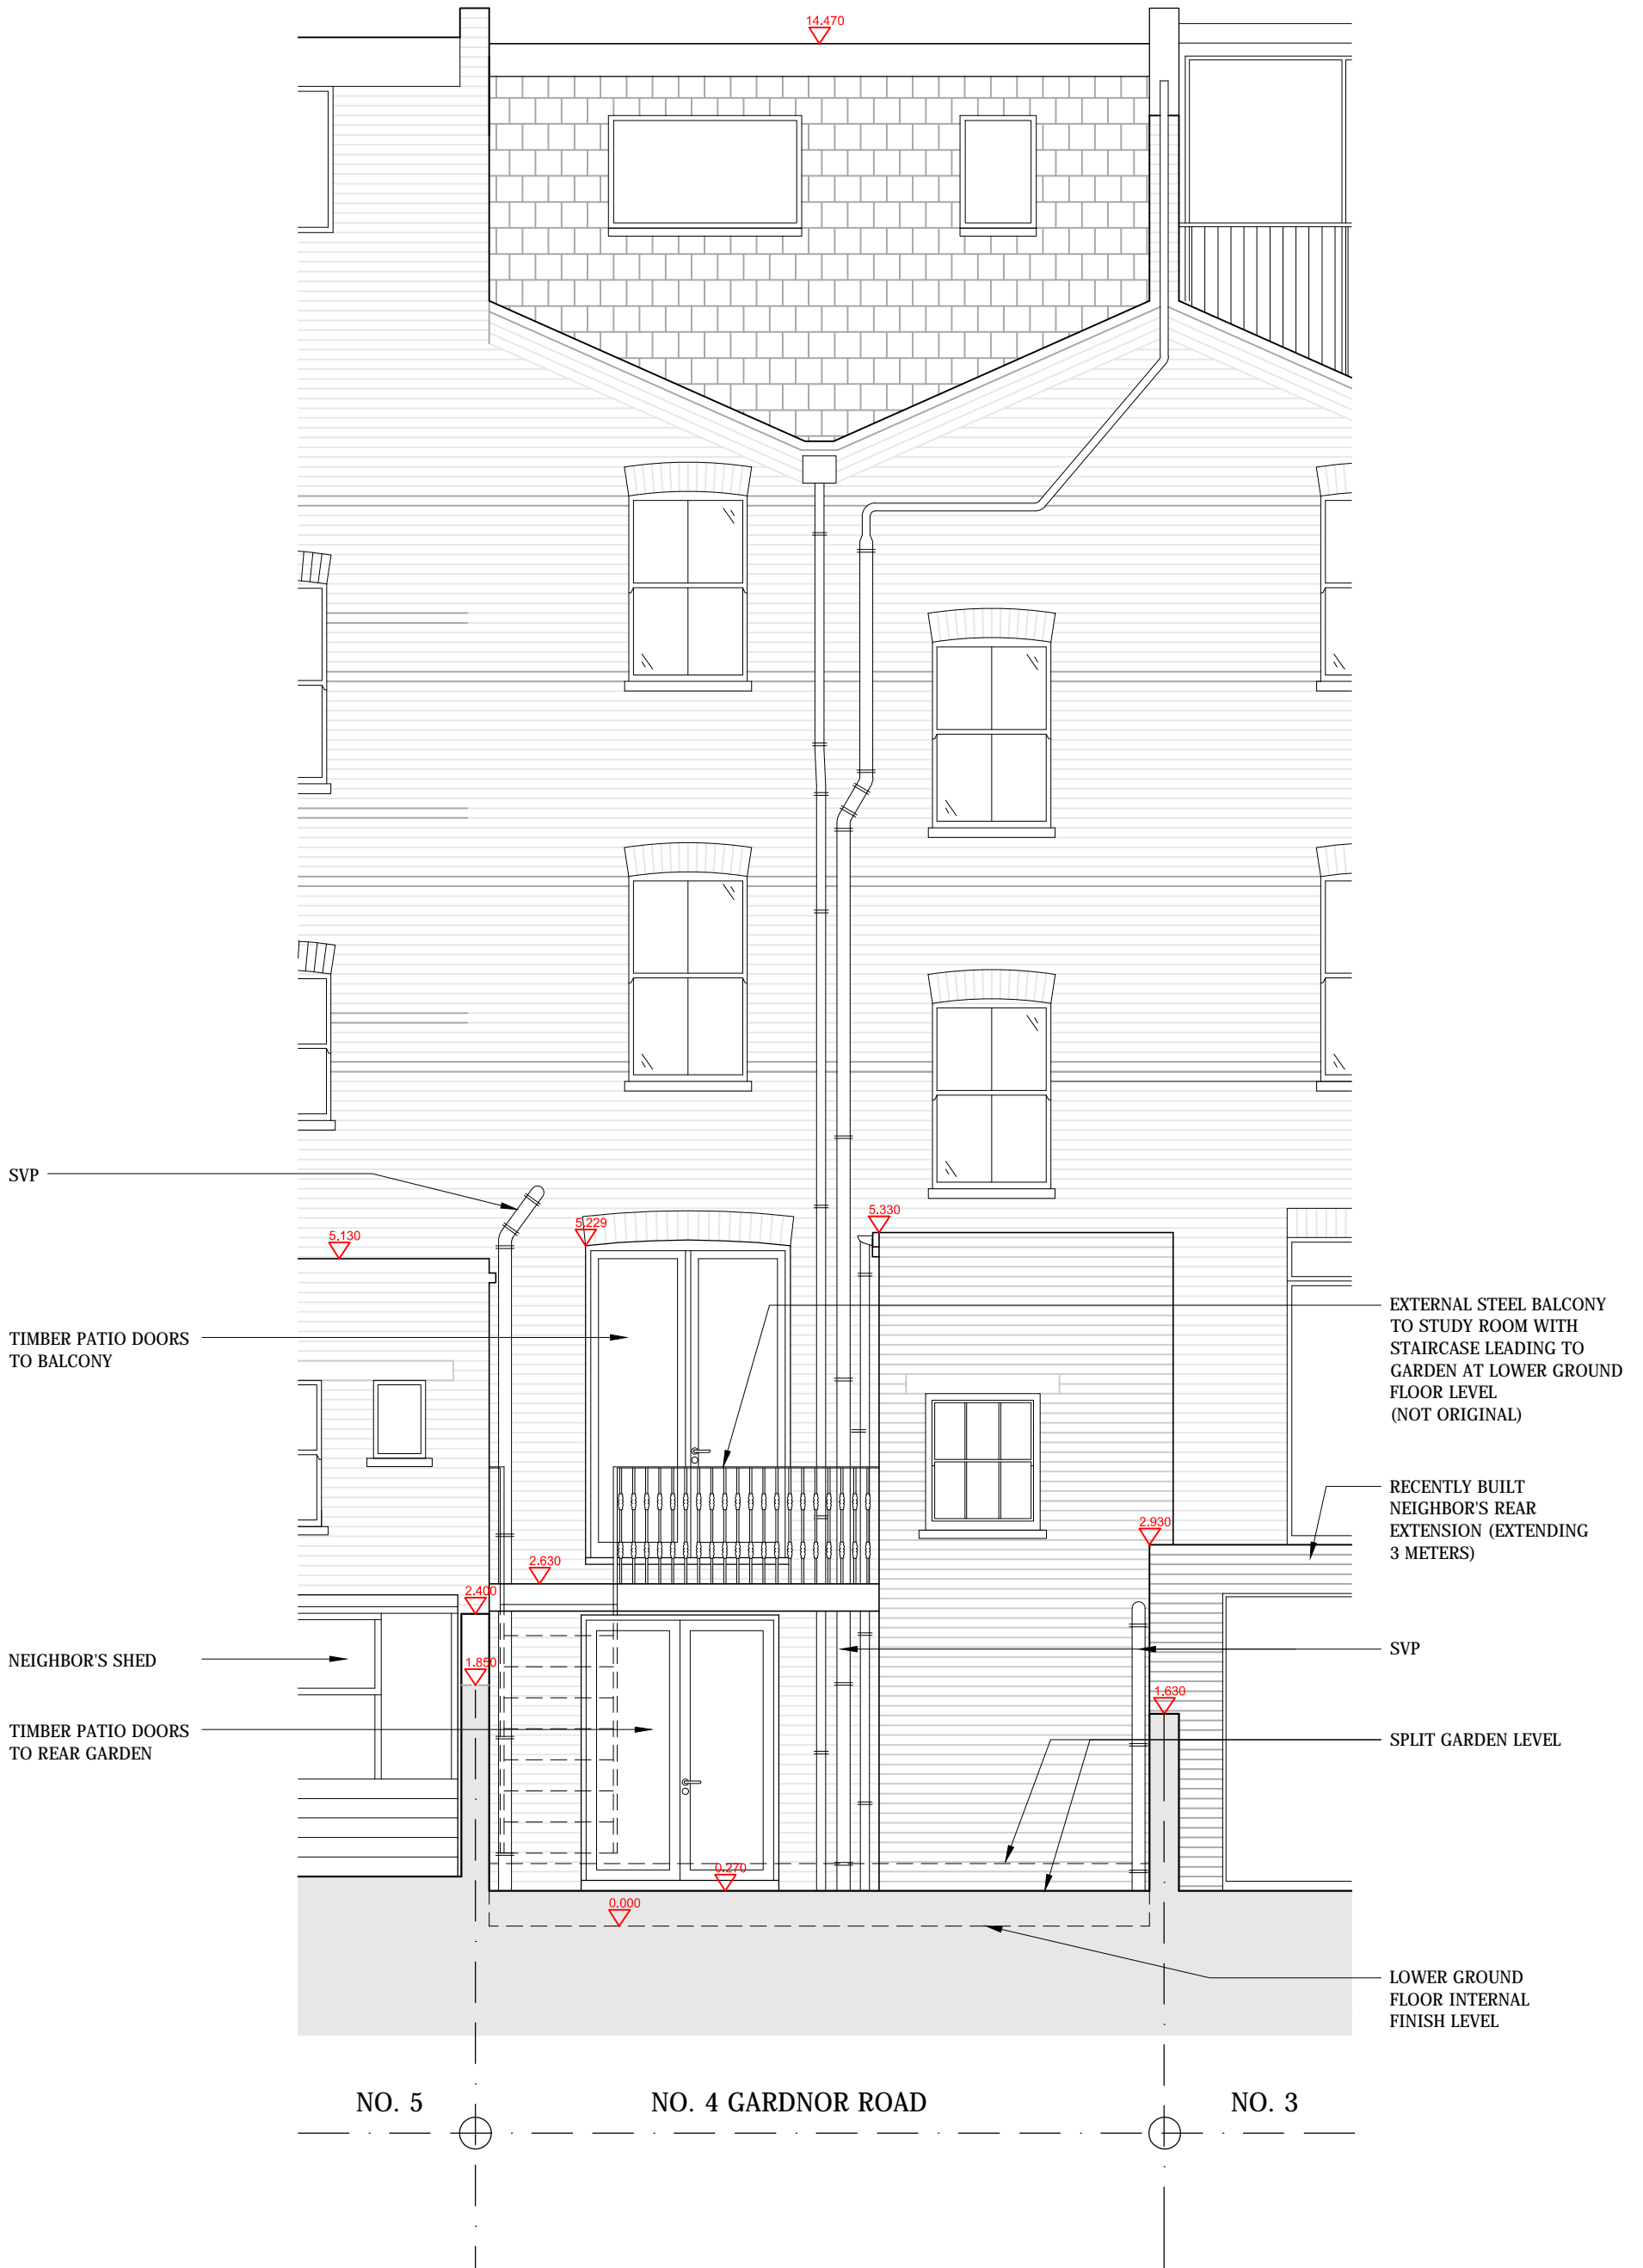

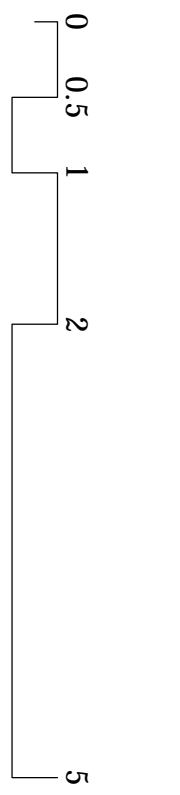

PROJECT
4 GARDNOR ROAD
LONDON
NW3 1HA



DRAWING
PROPOSED REAR ELEVATION
DATE 03/2020

SCALE
1:50@A3

DRAWING NO
4GAR-301

REVISION
P1

