

THIS ELECTRONIC INFORMATION IS CONFIDENTIAL AND THE COPYRIGHT OF A JONES + CO ARCHITECTURAL SOLUTIONS. NO USE IS TO BE MADE OF THIS INFORMATION FOR ANY PURPOSE OTHER THAN THE PROPOSED PURPOSE AND SHALL BE ASSURED AS PASSED ON TO ANY OTHER PARTY IN ANY FORM IN WHOLE OR IN PART WITHOUT OUR EXPRESS PERMISSION.

THE DATA IS SUPPLIED ELECTRONICALLY FOR CONVENIENCE ONLY. THE ORIGINAL INFORMATION IS THE HARD COPY WHICH WILL BE SUPPLIED ON REQUEST. NO DIMENSIONS OR OTHER INFORMATION SHOULD BE INFERRED FROM THE ELECTRONIC DATA UNLESS SPECIFICALLY SHOWN ON THE TRANSMISSION OR USE OF THIS DATA MAY HAVE ON ANY COMPUTER OR SYSTEMS WHETHER IN RELATION TO ANY DEFECT, VIBRATIONS OR ANY OTHER MATTER. YOUR RECEIPT OF THIS INFORMATION AND OPENING OF THE FILES CONSTITUTES ACCEPTANCE OF THESE TERMS.

CONSTRUCTION NOTES.

1. VERIFY ALL SITE DIMENSIONS AND LEVELS PRIOR TO MANUFACTURE OF ANY COMPONENT.
2. READ IN CONJUNCTION WITH ALL OTHER CONTRACT DOCUMENTATION
3. BRING ANY APPARENT DISCREPANCY TO THE ATTENTION OF THE C.A. PRIOR TO MANUFACTURE/CONSTRUCTION.



1 SITE LOCATION PLAN

1:1250

SCALE 1:1250

20m 40m

SITE LOCATION PLAN

Drawing Status

PLANNING

Drawn By

CI

Checked By

Scale

1:1250 (AS)

Date

02MAR20

Project No.

AWC-1383

Drawing No.

01

Rev. Date Description Rev/Chk By

a jones+co architectural solutions

Job Title

18A BARTHOLOMEW VILLAS
LONDON
NWS 2LL

a jones+co architectural solutions
65 Rose Glen Romford RM7 0SL.
Tel: 01708 755 674 Email: info@ajonesco.co.uk
www.ajonesco.co.uk

THIS ELECTRONIC INFORMATION IS CONFIDENTIAL AND THE COPYRIGHT IS RESERVED BY A JONES + CO. ARCHITECTURAL SOLUTIONS, INC. FOR THE DESIGN AND CONSTRUCTION OF THE PROJECT. IT IS NOT TO BE REPRODUCED OR PASSED ON TO ANY OTHER PARTY, IN ANY FORM IN WHOLE OR IN PART WITHOUT OUR EXPRESS PERMISSION.

THE DATA IS SUPPLIED ELECTRONICALLY FOR CONVENIENCE ONLY. THE ORIGINAL INFORMATION IS THE HARD COPY WHICH WILL BE SHIPPED ON REQUEST. NO DIMENSIONS OR OTHER INFORMATION SHOULD BE INFERRED FROM THE ELECTRONIC DATA UNLESS SPECIFICALLY SHOWN ON THE HARD COPY. WE ACCEPT NO LIABILITY FOR ANY EFFECT THAT THE TRANSMISSION OR USE OF THIS DATA MAY HAVE ON ANY COMPUTER OR OTHER MEDIUM, YOUR RELATION TO ANY OTHER PARTY, OR ANY OTHER MATTER. YOUR RECEIPT OF THIS INFORMATION AND OPENING OF THE FILES CONSTITUTES ACCEPTANCE OF THESE TERMS.

- [illegible]

| Rev. | Date | Description | Rev/Chk By |
|------|------|-------------|------------|
| | | | |

Job Title
18A BARTHOLOMEW VILLAS
LONDON
NW5 2LL

| | |
|---|------------|
| Title | |
| EXISTING & PROPOSED GROUND FLOOR PLANS | |
| Drawing Status | |
| PLANNING | |
| Drawn By | Checked By |
| Scale | Date |
| 1:100 (A3) | 02MAR2020 |
| Project No. | Rev. |
| AJC-1363 | 02 |


© A JONES + CO ARCHITECTURAL SOLUTIONS

THIS ELECTRONIC INFORMATION IS CONFIDENTIAL AND THE COPYRIGHT OF A JONES + CO ARCHITECTURAL SOLUTIONS. NO USE IS PERMITTED OF IT OTHER THAN BY THE INTENDED RECIPIENT FOR THE PROPER PURPOSE. NONE SHALL IT BE DISCLOSED OR PASSED ON TO ANY OTHER PARTY IN ANY FORM IN WHOLE OR IN PART WITHOUT OUR EXPRESS PERMISSION.


THE DATA IS SUPPLIED ELECTRONICALLY FOR CONVENIENCE ONLY. THE ORIGINAL INFORMATION IS THE HARD COPY WHICH WILL BE SUPPLIED ON REQUEST. NO DIMENSIONS OR OTHER INFORMATION SHOULD BE INFERRED FROM THE ELECTRONIC DATA UNLESS SPECIFICALLY SHOWN ON THE HARD COPY. WE ACCEPT NO LIABILITY FOR ANY EFFECT THAT THE TRANSMISSION OR USE OF THIS DATA MAY HAVE ON ANY COMPUTER OR OTHER MEDIUM, OR REACTION TO ANY DEFECT, VIRUS OR ANY OTHER MATTER. YOUR RECEIPT OF THIS INFORMATION AND OPENING OF THE FILES CONSTITUTES ACCEPTANCE OF THESE TERMS.

CONSTRUCTION NOTES


1. VERIFY ALL SITE DIMENSIONS AND LEVELS PRIOR TO MANUFACTURE OF ANY COMPONENT.
2. READ IN CONJUNCTION WITH ALL OTHER CONTRACT DOCUMENTATION
3. BRING ANY APPARENT DISCREPANCY TO THE ATTENTION OF THE C. PRIOR TO MANUFACTURE/CONSTRUCTION.

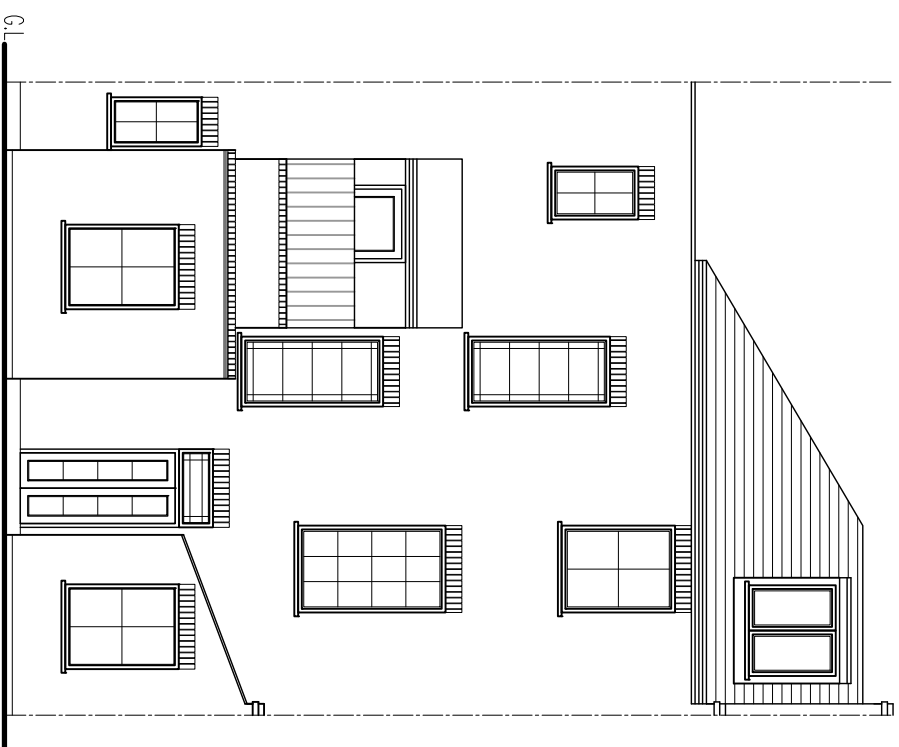


1 EXISTING REAR ELEVATION

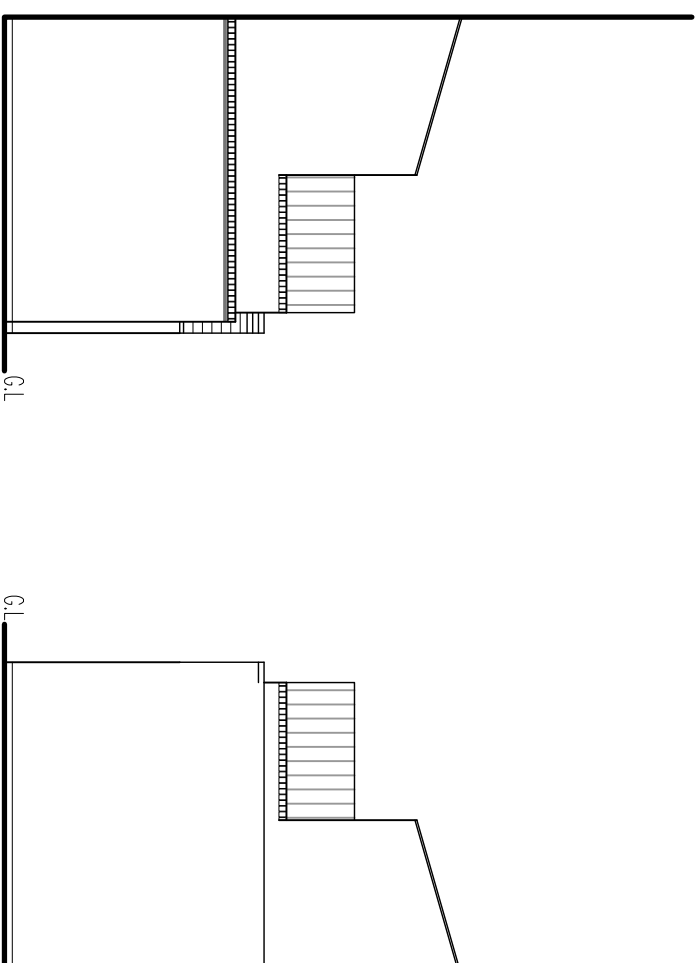


2 EXISTING SIDE ELEVATION

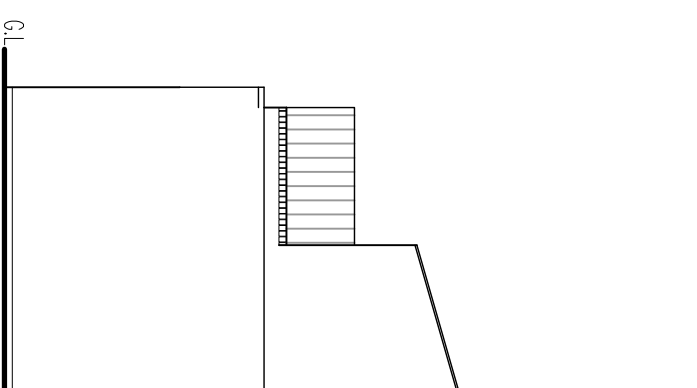


3 EXISTING SIDE ELEVATION

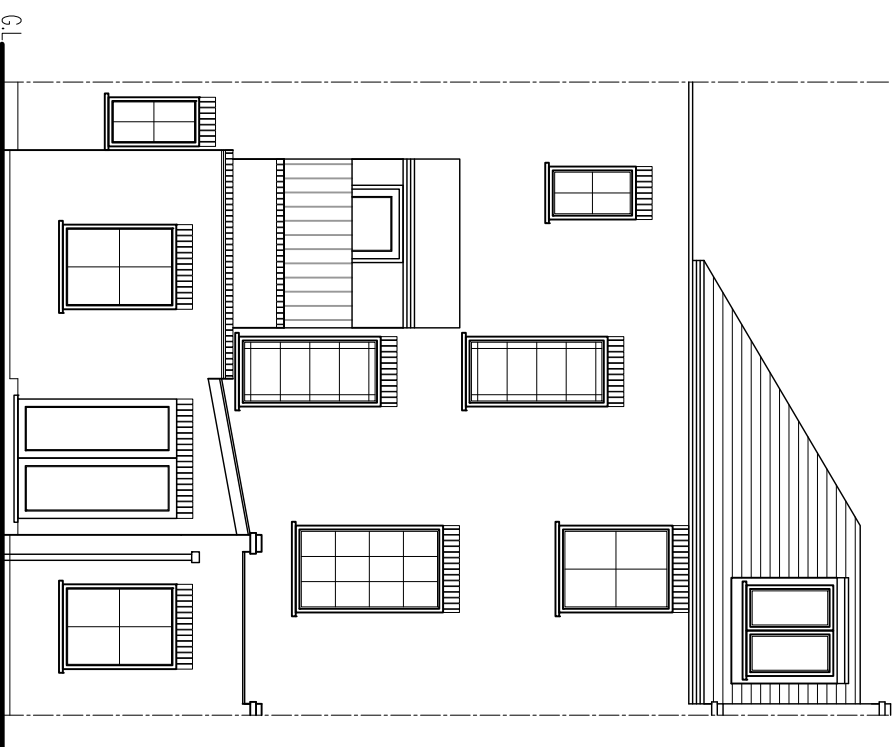

4 PROPOSED REAR ELEVATION

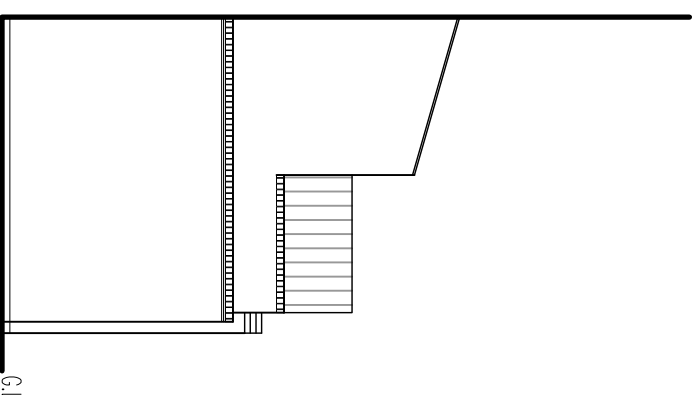

5 PROPOSED SIDE ELEVATION

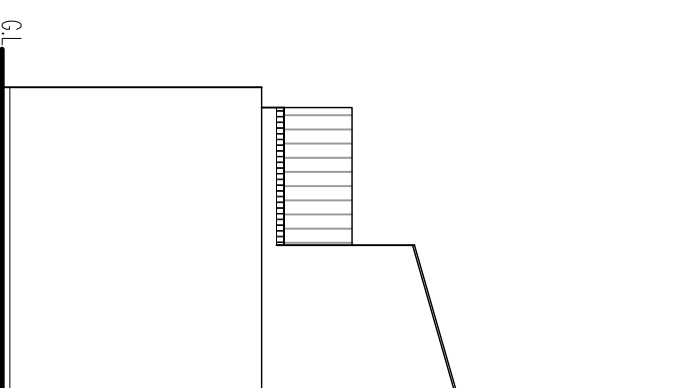

6

PROPOSED SIDE ELEVATION

1:100

SCALE 1:100

1m 2m 3m

| Rev. Date | Description | Rev/Chk By |
|-----------|-------------|------------|
| | | |

a jones+co architectural solutions

a jones+co architectural solutions
65 Rose Glen Romford RM7 0SL
Tel: 01708 755 674 Email: info@ajonesco.co.uk
www.ajonesco.co.uk


**18A BARTHOLOMEW VILLAS
LONDON
NW5 2LL**

| | |
|-----------------------------------|------------|
| Title | |
| EXISTING & PROPOSED ELEVATIONS | |
| Drawing Status | |
| PLANNING | |
| Drawn By | Checked By |
| ci | |
| Scale | Date |
| 1:100 (AS) | 02MAR20 |
| Project No. | Rev. |
| AJC-1363 | 03 |

THIS ELECTRONIC INFORMATION IS CONFIDENTIAL AND THE COPYRIGHT OF A JONES + CO ARCHITECTURAL SOLUTIONS. NO USE IS TO BE MADE OF IT OTHER THAN BY THE PERSONS TO WHOM IT IS SUPPLIED FOR THE PURPOSES FOR WHICH IT WAS ISSUED. IT SHALL BE ASSURED AND PASSED ON TO ANY OTHER PARTY IN ANY FORM IN WHOLE OR IN PART WITHOUT OUR EXPRESS PERMISSION. THE DATA IS SUPPLIED ELECTRONICALLY FOR CONVENIENCE ONLY. THE ORIGINAL INFORMATION IS THE HARD COPY WHICH WILL BE SUPPLIED ON REQUEST. NO DIMENSIONS OR OTHER INFORMATION SHOULD BE INFERRED FROM THE ELECTRONIC DATA UNLESS SPECIFICALLY SHOWN ON THE HARD COPY. WE ACCEPT NO LIABILITY FOR ANY EFFECT THAT THE TRANSMISSION OR USE OF THIS DATA MAY HAVE ON ANY COMPUTER OR SYSTEMS WHETHER IN RELATION TO ANY DEFECT, VIRUS OR ANY OTHER MATTER. YOUR RECEIPT OF THIS INFORMATION AND OPENING OF THE FILES CONSTITUTES ACCEPTANCE OF THESE TERMS.


CONSTRUCTION NOTES.

1. VERIFY ALL SITE DIMENSIONS AND LEVELS PRIOR TO MANUFACTURE OF ANY COMPONENT.
2. READ IN CONJUNCTION WITH ALL OTHER CONTRACT DOCUMENTATION
3. BRING ANY APPARENT DISCREPANCY TO THE ATTENTION OF THE C.A. PRIOR TO MANUFACTURE/CONSTRUCTION.

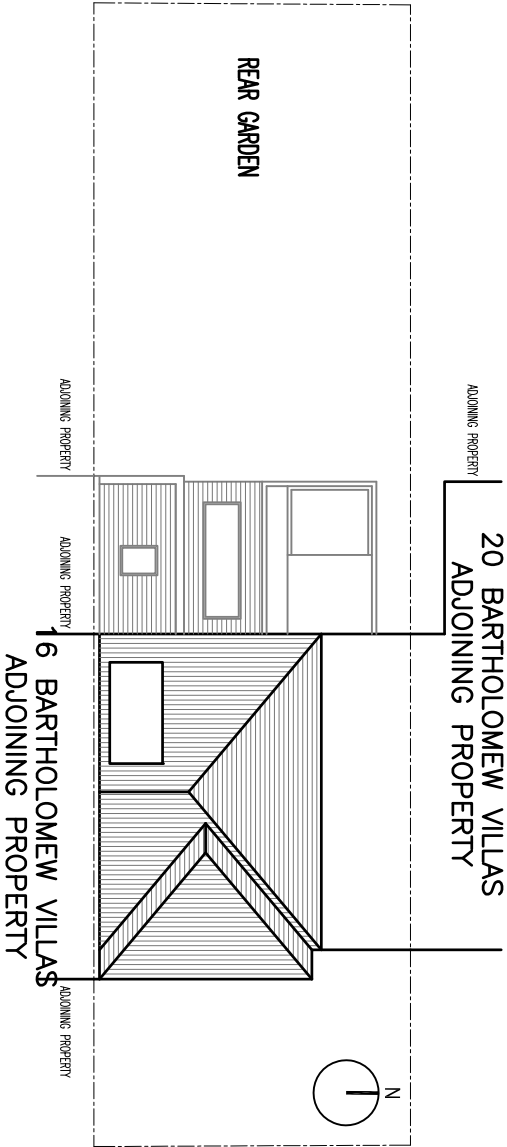

2 PROPOSED SITE PLAN

1:200

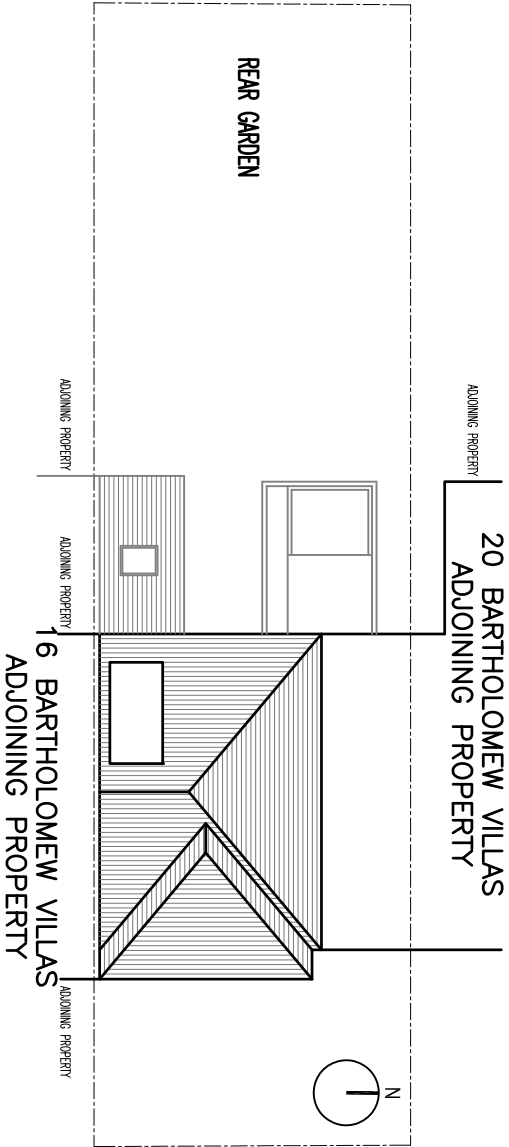

1 EXISTING SITE PLAN

1:200

SCALE 1:200



| Rev. | Date | Description | Rev/Chk By |
|------|------|-------------|------------|
| | | | |

a jones+co architectural solutions

a jones+co architectural solutions
65 Rose Glen Romford RM7 0SL.
Tel: 01708 755 674 Email: info@ajonesco.co.uk
www.ajonesco.co.uk

Job Title

18A BARTHOLOMEW VILLAS
LONDON
NW5 2LL

Title

EXISTING & PROPOSED
SITE PLANS

| | |
|-------------------|------------------|
| Drawing Status | |
| PLANNING | |
| Drawn By | Checked By |
| CI | |
| Scale | Date |
| 1:200 (A3) | 02MARCH20 |
| Project No. | Drawing No. |
| AJC-1383 | 04 |