


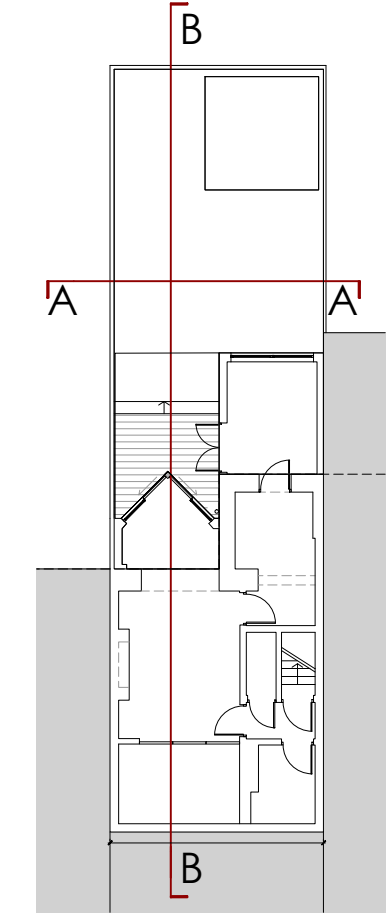


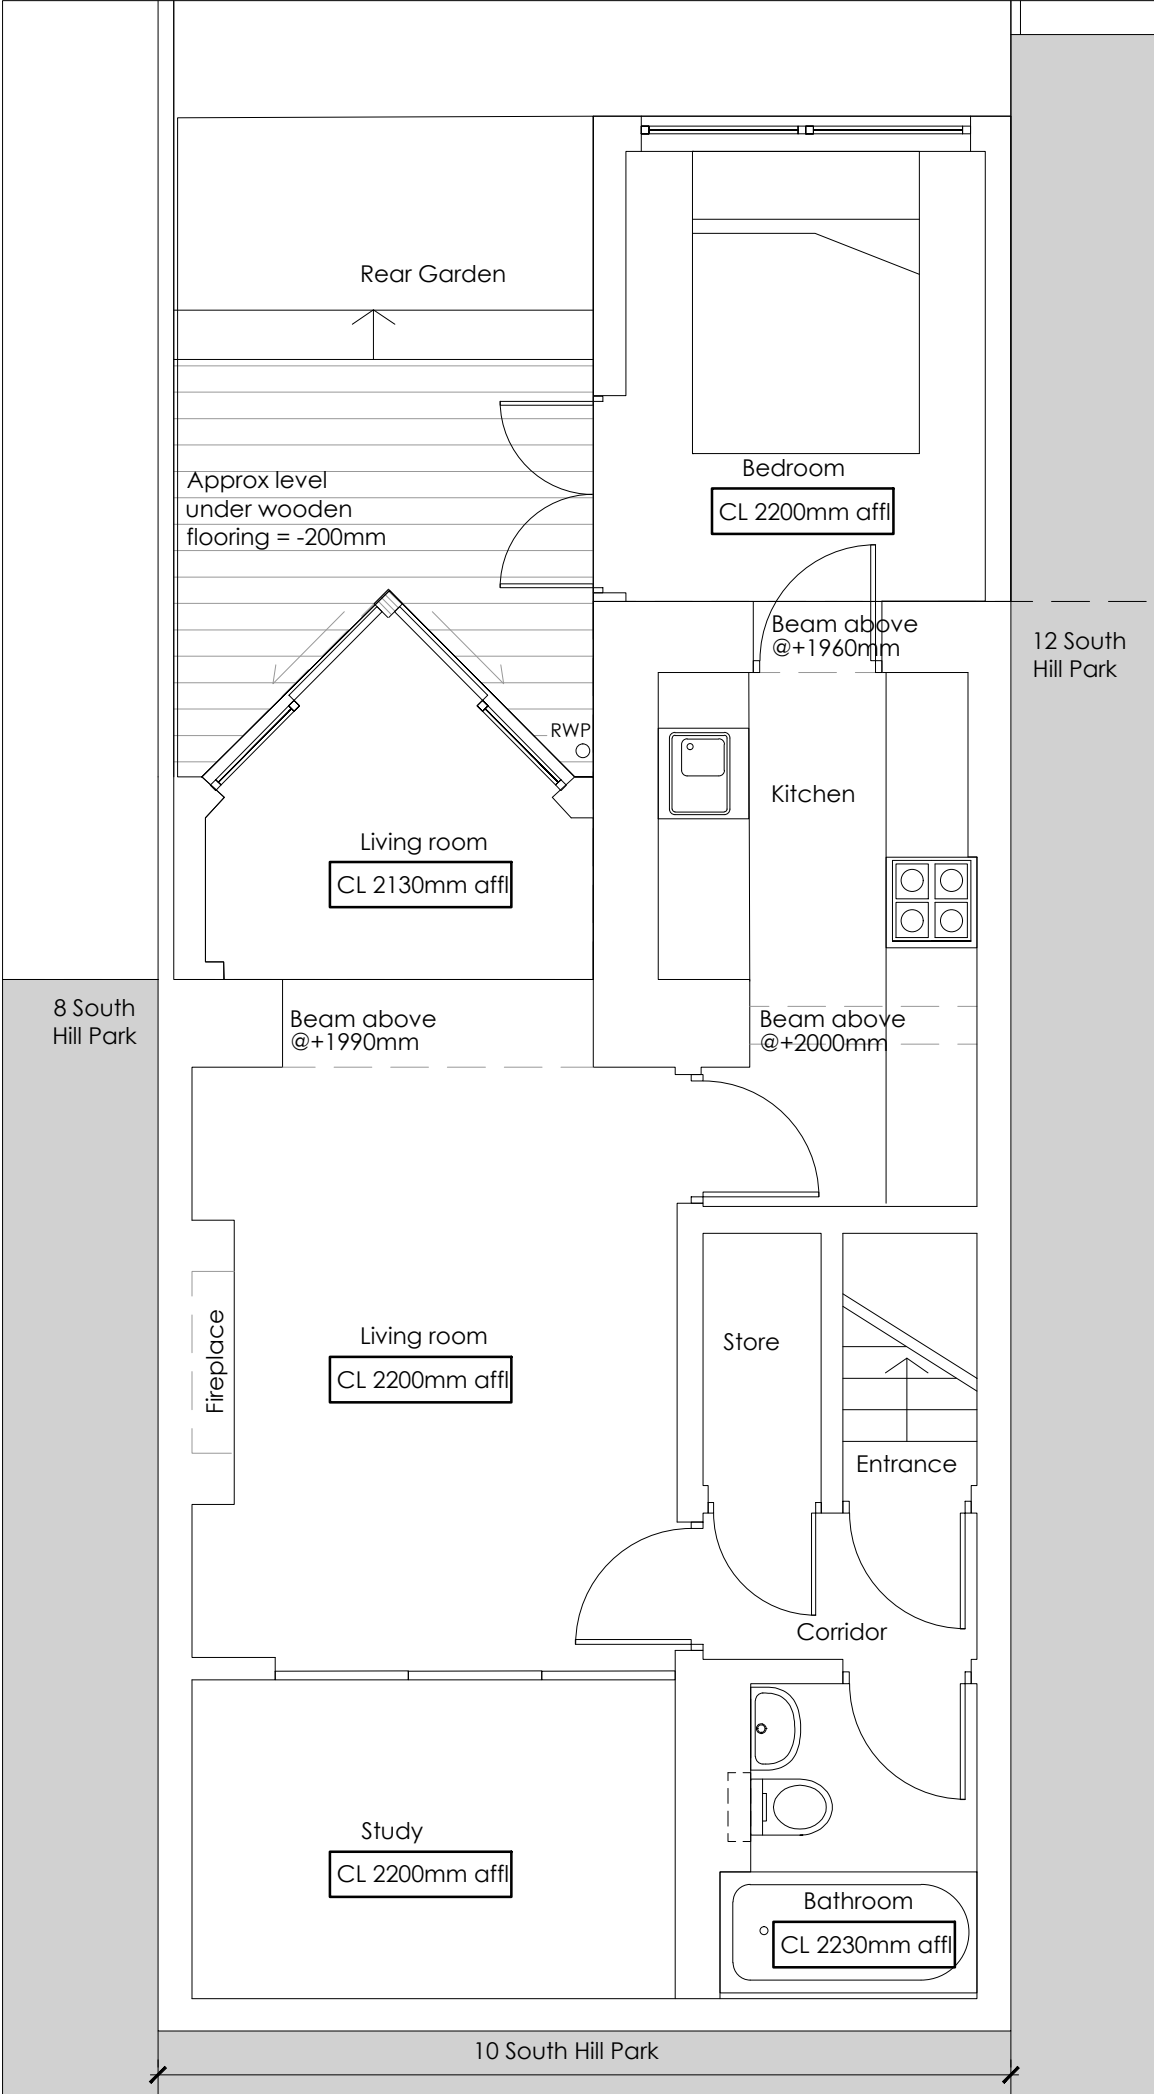

Section BB

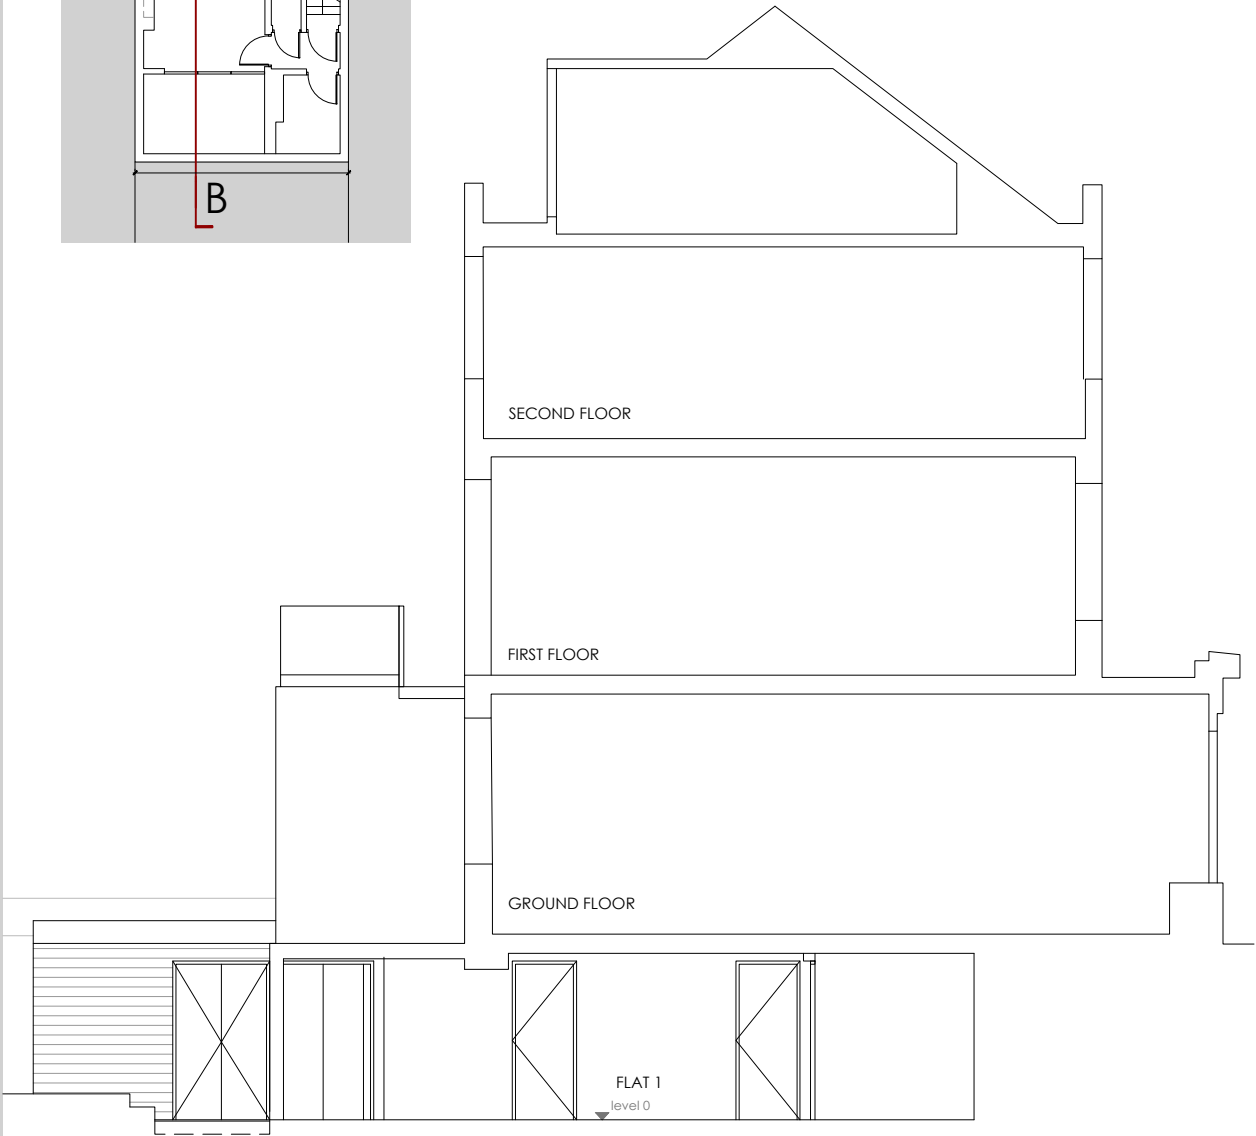

- Notes:
- Do not scale from this drawing
 - All dimensions to be checked on site

 

CL = Ceiling level
affl = above finished floor level

Rev	Date	Description
Title	10 South Hill Park Existing Floor Plan & Section	
Job	16016	
Scale	1:50@A3; 1:100@A3	
Date	December. 2016	
Drm	SA	
Chk	LB	
Dwg No	101	
Rev	-	
©		

Gallus Studio

55a Rochester Place +44 (0) 20 7482 3997
London NW1 9JX www.gallus-studio.com