


PROPOSED SOUTH WEST ELEVATION
1:100 @A3

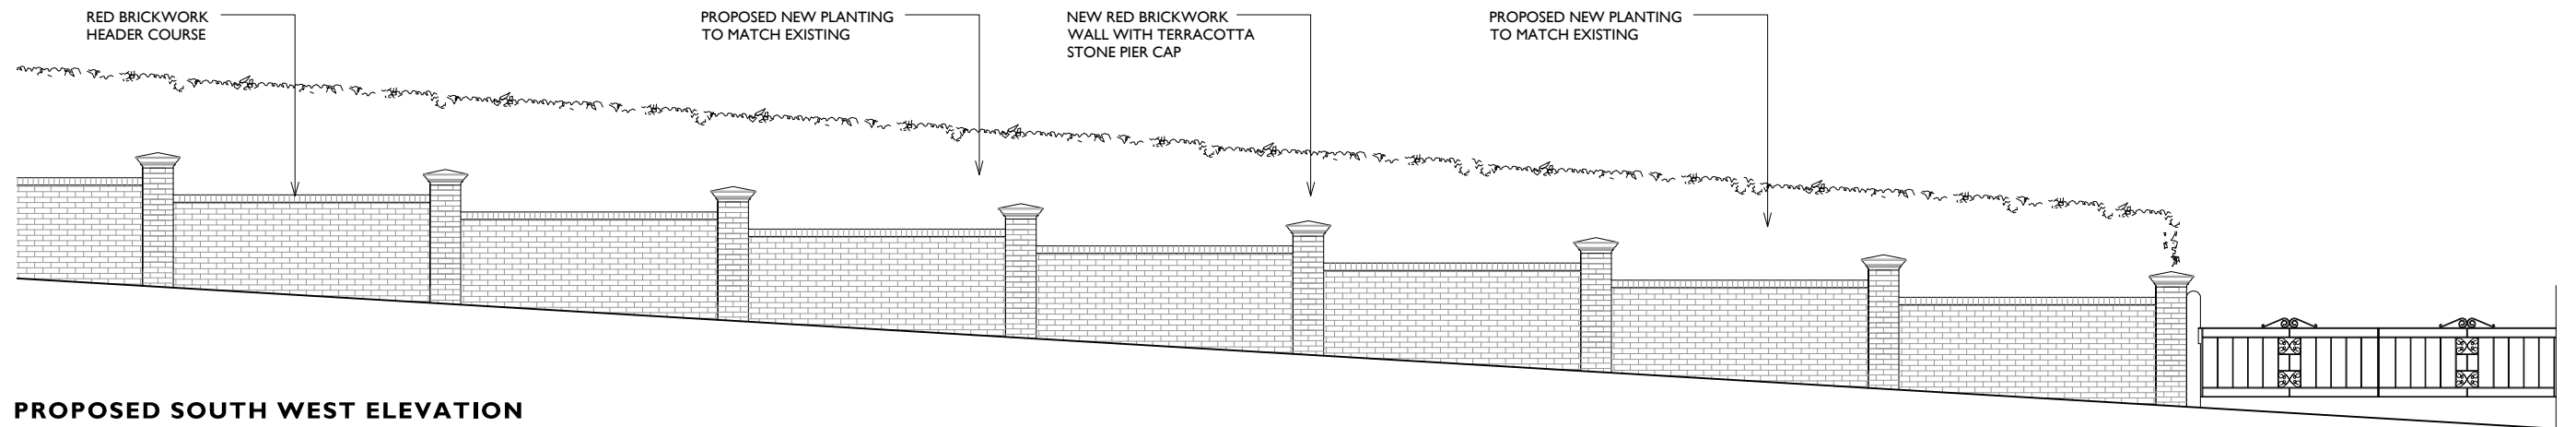

PROPOSED SOUTH WEST ELEVATION
1:100 @A3

**D
A**

DETAIL-ARCHITECTS.COM

49 REDINGTON ROAD, NW3 7RA

PROPOSED SOUTH WEST ELEVATION

CLIENT : MYANMAR EMBASSY RES.

NUMBER : **043_104**

REVISION : -

SCALE : 1:100 @A3

DATE : 10/03/2020

STATUS : PLANNING

DRAWN : RB/SD