

Ground Floor

| Rev | Date | |
|-----|--|----------|
| B | stage C: outline proposals -issued for information -client -council | 19.03.20 |
| B | stage C: outline proposals -issued for information -client | 16.03.20 |
| A | stage C: outline proposals -issued for information -client -council | 26.02.19 |
| - | stage C: outline proposals -issued for information -client | 12.02.19 |
| - | stage A&B: site survey -issued for information -client | 06.07.18 |

For Information

Issued only for purpose indicated.
This drawing is to be read in conjunction with all consultants information.
All dimensions to be checked on site.
Do not scale, except for planning purposes.
This drawing is protected by copyright.

JOB NUMBER 212

JOB TITLE
Klein 2
7 Rosecroft Avenue, NW3 7QA

DRAWING TITLE
ground floor
existing


SCALE: 1:50@A3

DATE: July 2018


DRAWING NO. **A/01/101** REV **B**



existing site photographs

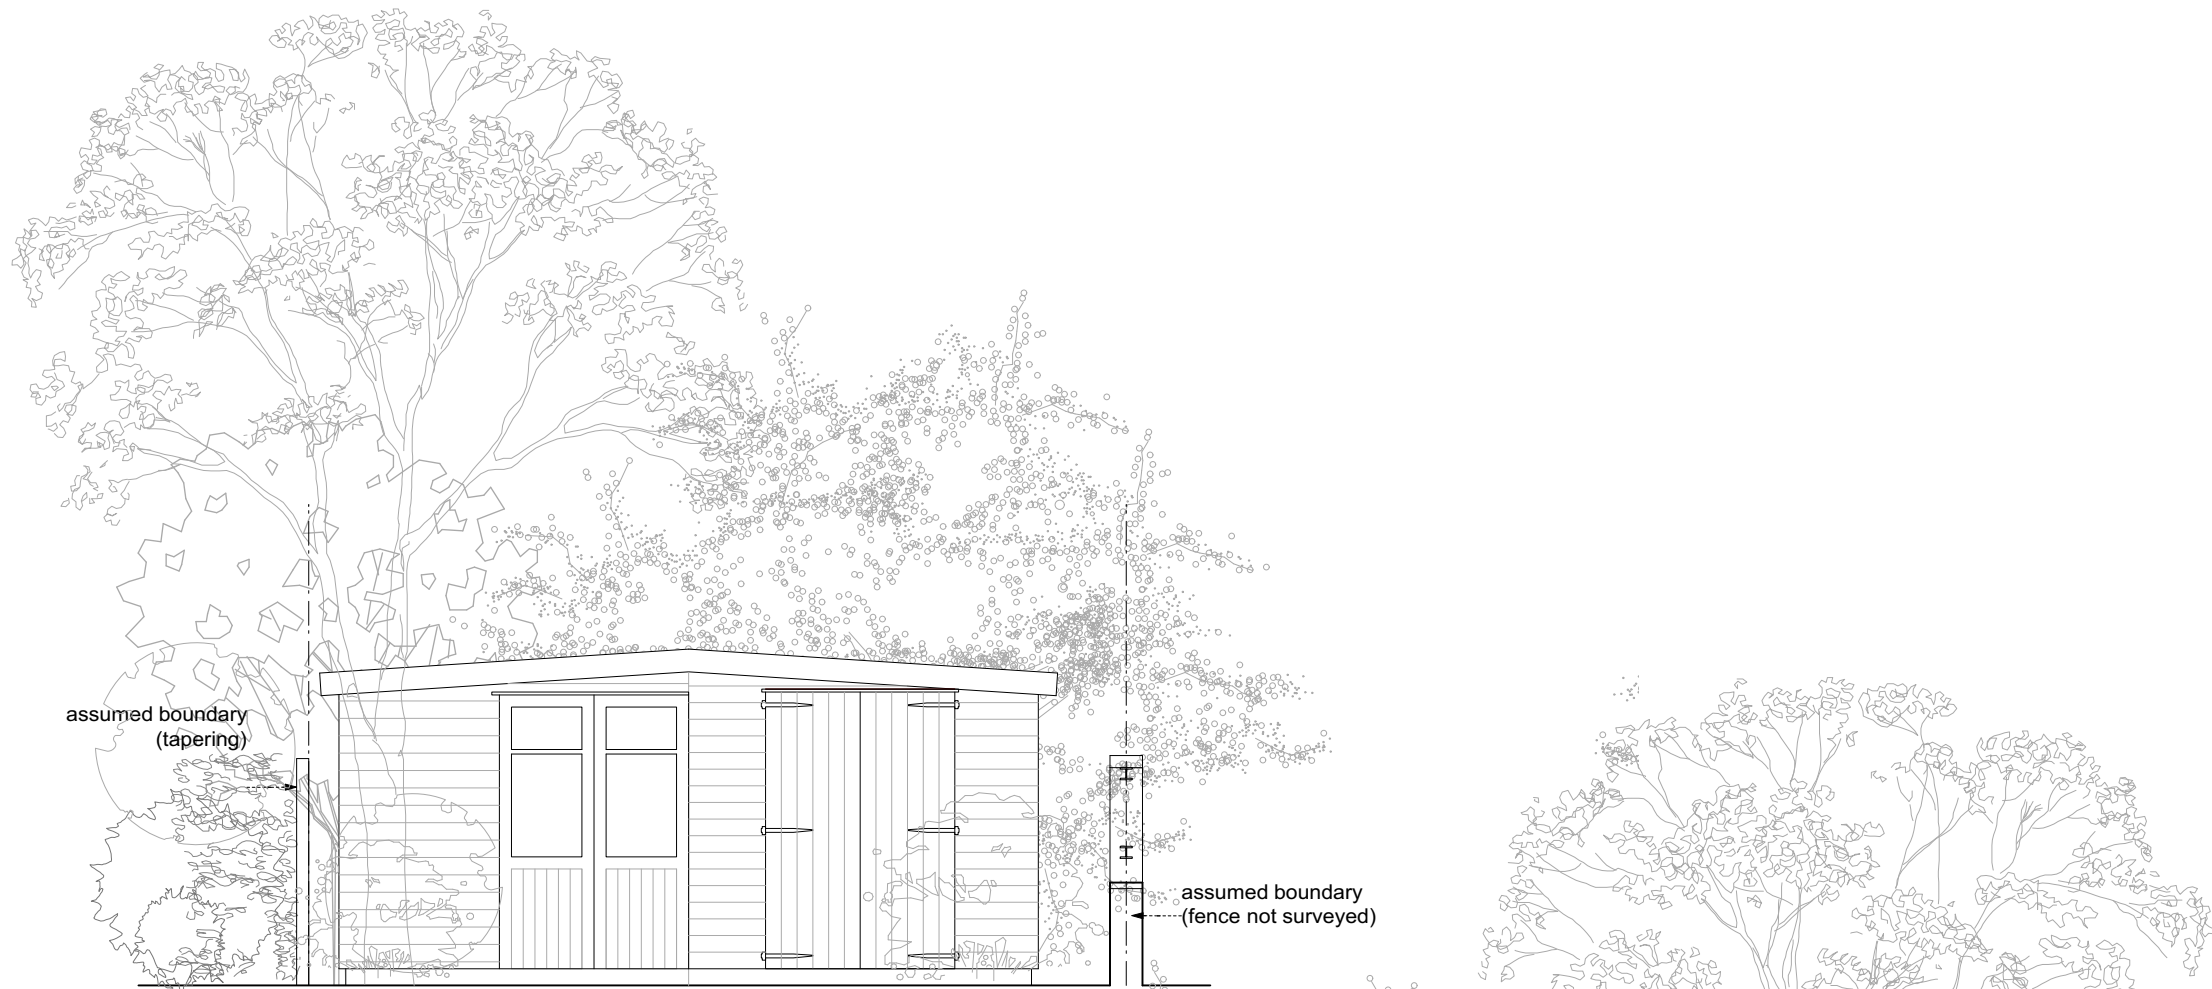

existing vegetation indicative
Front Elevation

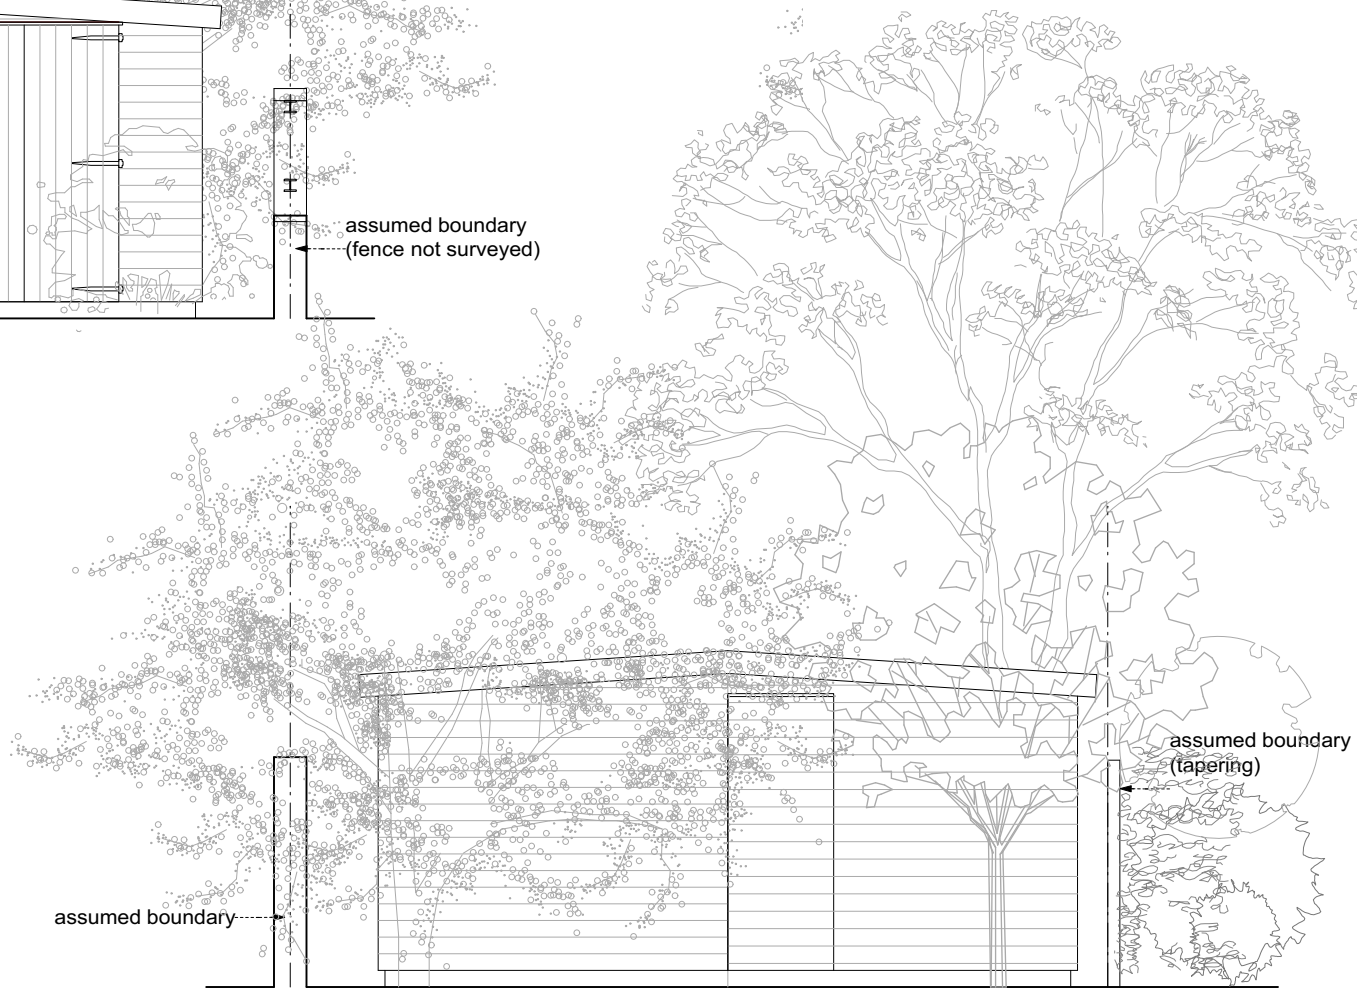

Rear Elevation

| Rev | Date | |
|-----|--|----------|
| B | stage C: outline proposals -issued for information -client -council | 19.03.20 |
| B | stage C: outline proposals -issued for information -client | 16.03.20 |
| A | stage C: outline proposals -issued for information -client -council | 26.02.19 |
| - | stage C: outline proposals -issued for information -client | 12.02.19 |
| - | stage A&B: site survey -issued for information -client | 06.07.18 |

DRAWING STATUS For Information

Issued only for purpose indicated
This drawing is to be read in conjunction with all consultants information.
All dimensions to be checked on site.
Do not scale, except for planning purposes.
This drawing is protected by copyright.

JOB NUMBER 212

JOB TITLE
Klein 2
7 Rosecroft Avenue, NW3 7QA

DRAWING TITLE
elevations existing

SCALE: 1:50@A3

DATE: July 2018

| | |
|-----------------|----------|
| DRAWING NO. | REV |
| A/01/102 | B |