


existing site plan
 0 1 2 3 4 5 6 7 8 9 10m
 Scale 1:500 @ A3

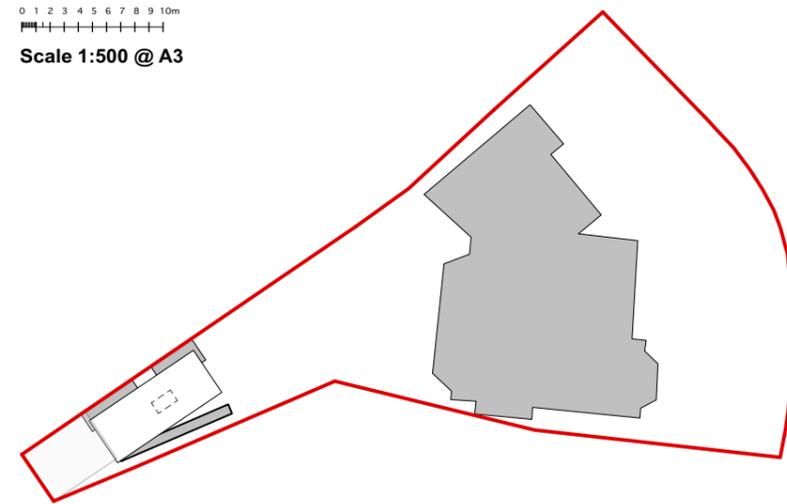

proposed site plan
 0 1 2 3 4 5 6 7 8 9 10m
 Scale 1:500 @ A3

Rev	Date	
D	stage C: outline proposals -issued for information -client -council	19.03.20
D	stage C: outline proposals -issued for information -client	16.03.20
C	stage C: outline proposals -issued for information -client -council	22.11.19
B	stage C: outline proposals -issued for information -client -council	25.03.19
A	stage C: outline proposals -issued for information -client -council	26.02.19
-	stage A&B: site survey -issued for information -client	06.07.18

DRAWING STATUS For Information
 Issued only for purpose indicated

This drawing to be read in conjunction with all consultants information.
 All dimensions to be checked on site.
 Do not scale, except for planning purposes.
 This drawing is protected by copyright.

JOB NUMBER 212

JOB TITLE
Klein 2
 7 Rosecroft Avenue, NW3 7QA

DRAWING TITLE
site and location plans
 existing and proposed

SCALE: Varies

DATE: July 2018

DRAWING NO. A/01/001	REV D
--------------------------------	-----------------