


**REVISION**  
06/06/2019  
Scale 1:50 @ A3  
Tree Protection Plan:  
TPP 7 Rosecroft Av  
**KEY:**  
Trees to be retained - Green  
Trees to be removed - Red  
CEZ (construction exclusion zone) - Area within yellow dashed line  
Storage and mixing of materials - Area within purple dashed line

Rev	Date
F	26.02.19
E	12.02.19
D	29.11.18
C	15.08.18
B	13.07.18
A	10.07.18
-	06.07.18

<b>DRAWING STATUS</b>	<b>For Information</b>
Issued only for purpose indicated	
This drawing is to be read in conjunction with all consultants information.	
All dimensions to be checked on site. Do not scale, except for planning purposes.	
This drawing is protected by copyright.	
<b>JOB NUMBER</b>	212
<b>JOB TITLE</b>	<b>Klein 2</b> 7 Rosecroft Avenue, NW3 7QA
<b>DRAWING TITLE</b>	<b>ground floor proposed</b>
<b>SCALE:</b>	1:50@A3
<b>DATE:</b>	July 2018
<b>DRAWING NO.</b>	<b>REV</b>
A/02/101	F

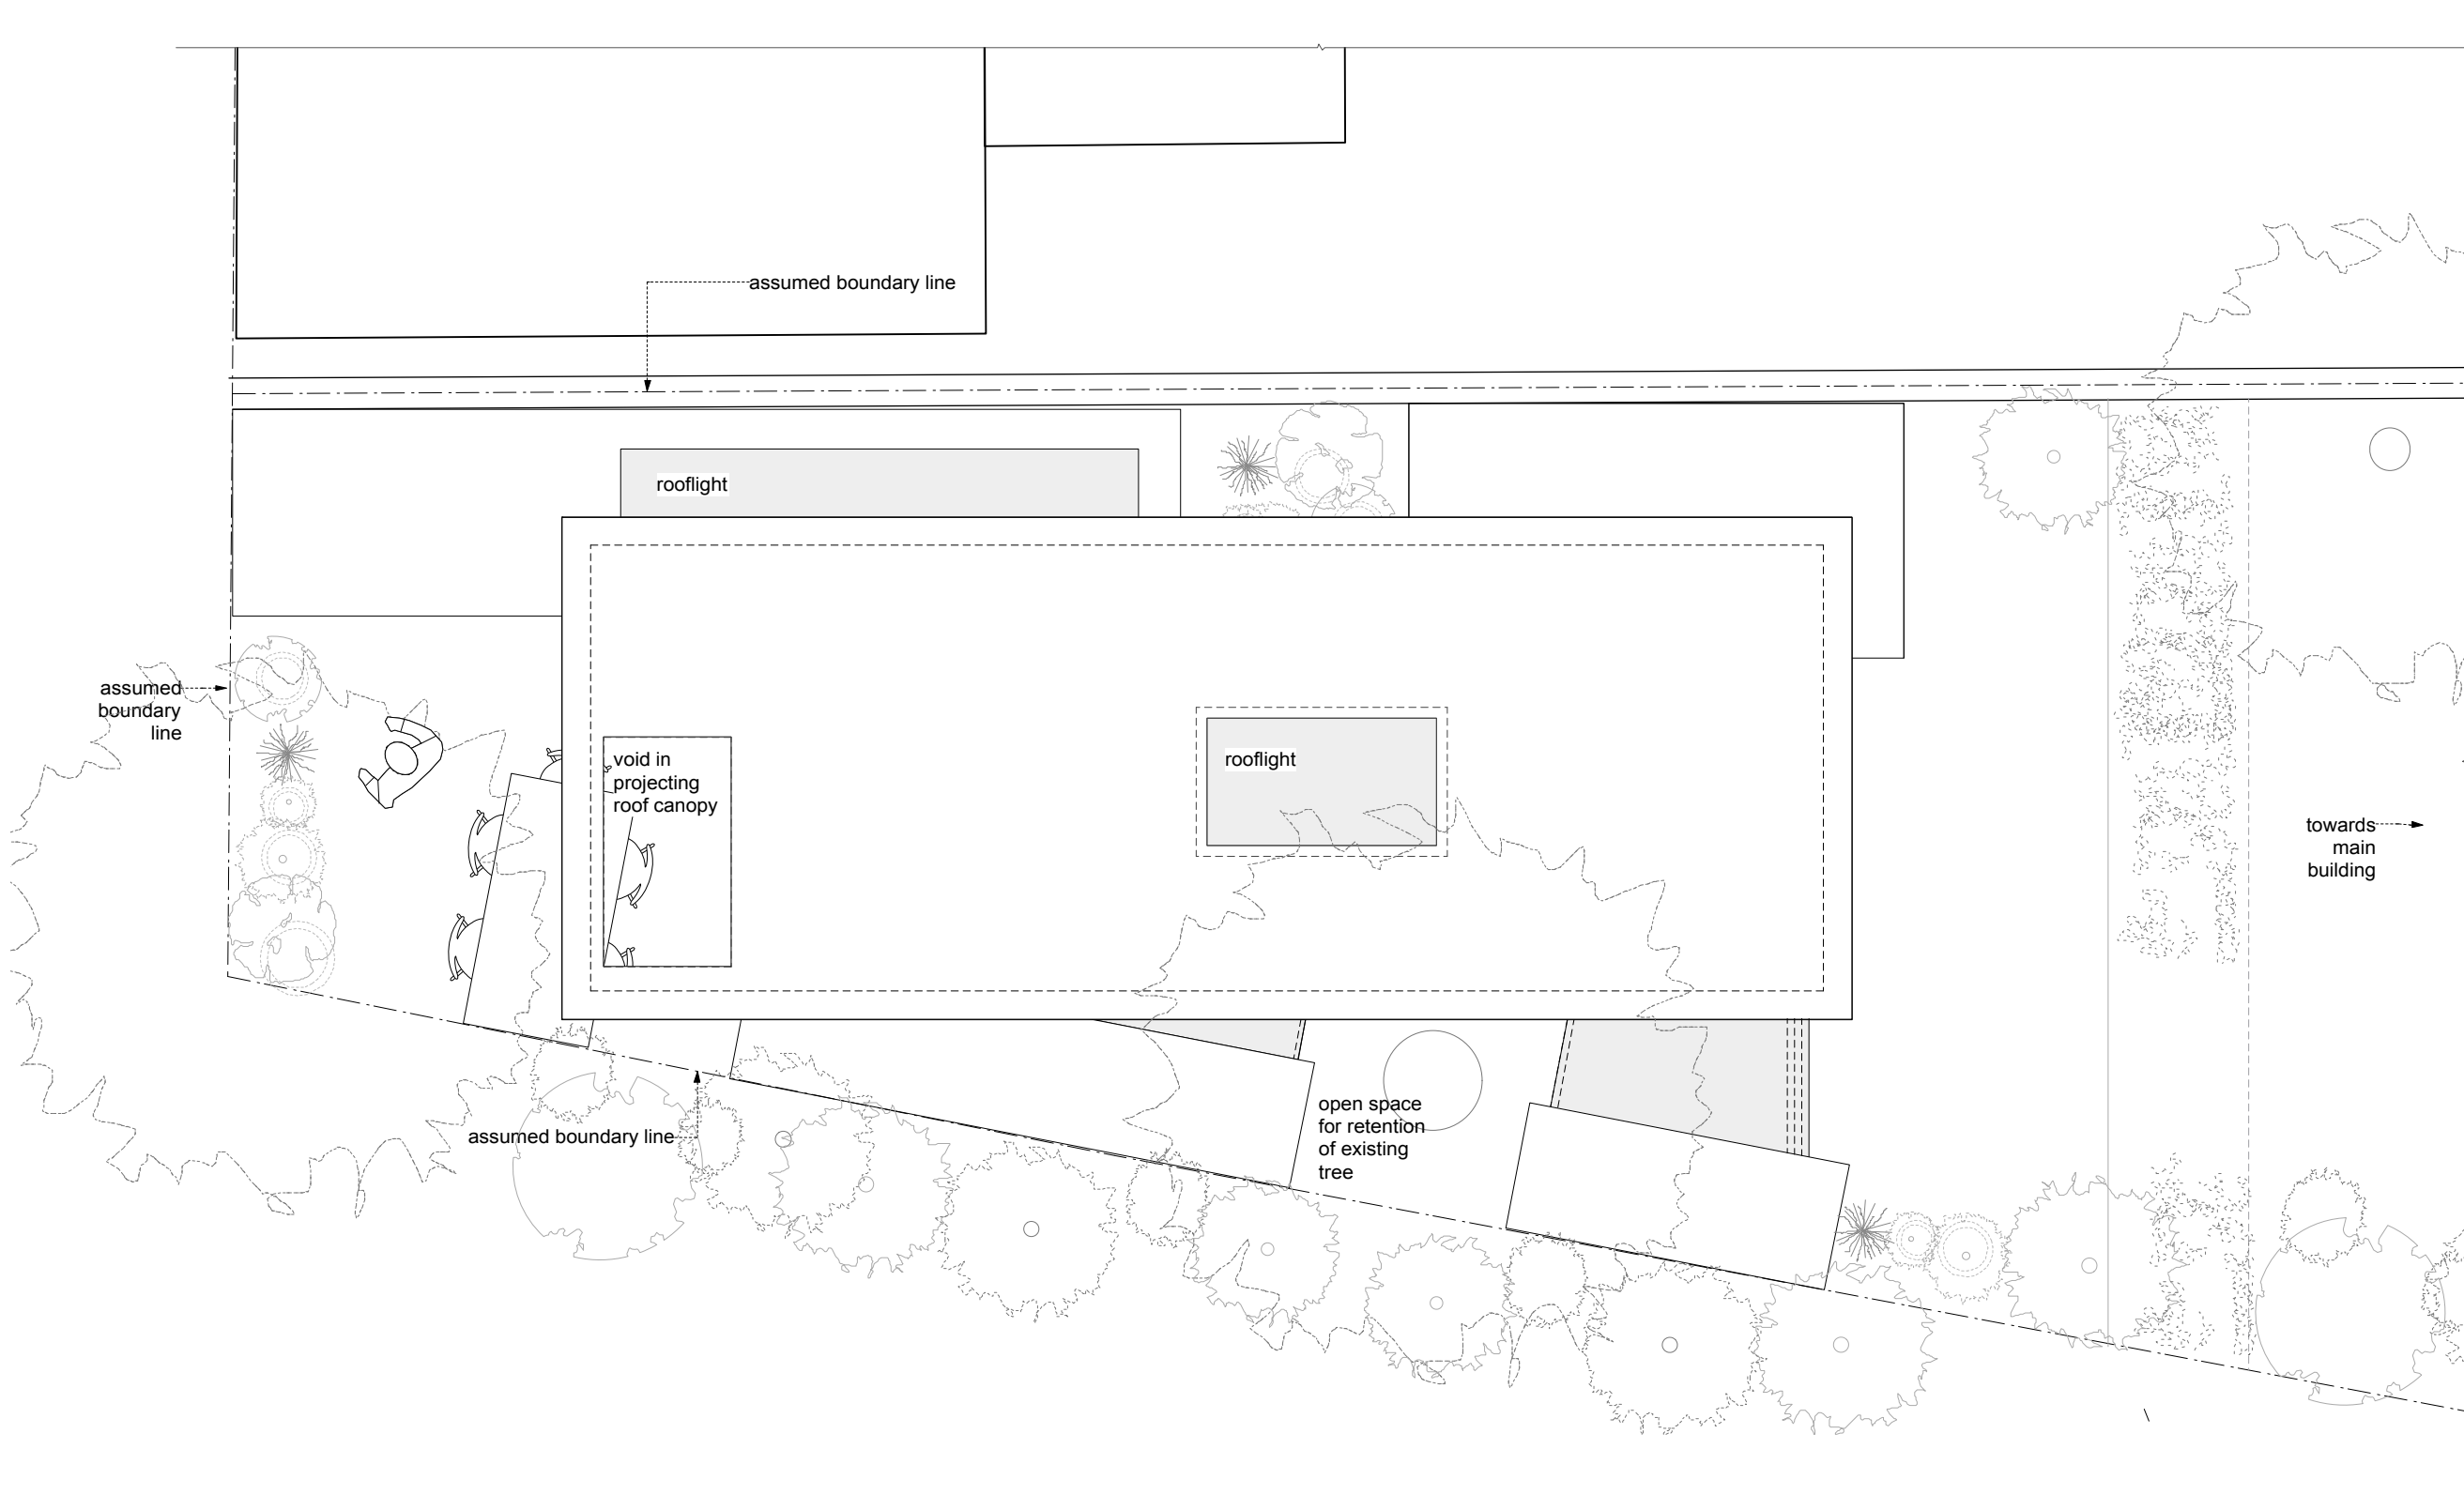

Rev	Date	
E	stage C: outline proposals -issued for information -client -council	26.02.19
D	stage C: outline proposals -issued for information -client	12.02.19
C	stage C: outline proposals -issued for information -client	15.08.18
B	stage C: outline proposals -issued for information -client	13.07.18
A	stage C: outline proposals -issued for information -client	10.07.18
-	stage C: outline proposals -issued for information -client	06.07.18

**DRAWING STATUS** **For Information**  
Issued only for purpose indicated

This drawing to be read in conjunction with all consultants information.  
All dimensions to be checked on site.  
Do not scale, except for planning purposes.  
This drawing is protected by copyright.

**JOB NUMBER** 212


**JOB TITLE**  
**Klein 2**  
7 Rosecroft Avenue, NW3 7QA

**DRAWING TITLE**  
**roof plan**  
proposed

**SCALE:** 1:50@A3

**DATE:** July 2018

<b>DRAWING NO.</b>	<b>REV</b>
<b>A/02/102</b>	<b>E</b>

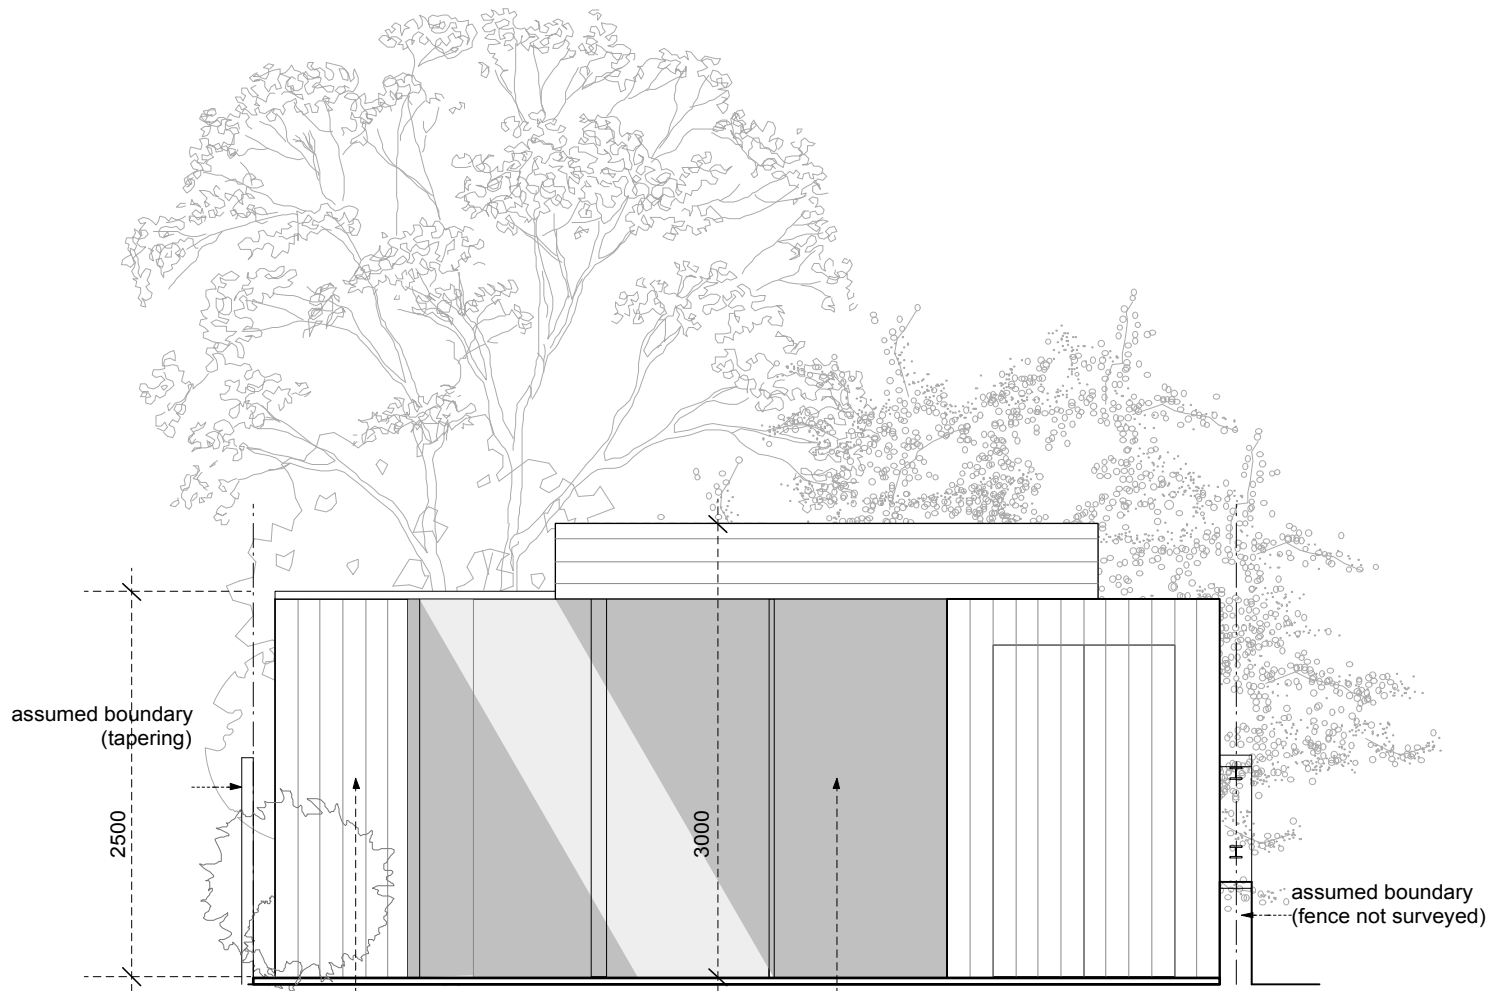

front / NE elevation

timber cladding to garden buildings

glazed doors



rear / SW elevation

timber cladding to garden buildings

glazed doors

boundary fence and side elevation  
shown due to angle of site

Rev	Date
D	stage C: outline proposals -issued for information -client -council 26.02.19
C	stage C: outline proposals -issued for information -client 12.02.19
B	stage C: outline proposals -issued for information -client 13.07.18
A	stage C: outline proposals -issued for information -client 10.07.18
-	stage C: outline proposals -issued for information -client 06.07.18

**DRAWING STATUS For Information**

Issued only for purpose indicated

This drawing is to be read in conjunction with all consultants information.

All dimensions to be checked on site.  
Do not scale, except for planning purposes.

This drawing is protected by copyright.

JOB NUMBER 212


JOB TITLE  
**Klein 2**  
7 Rosecroft Avenue, NW3 7QA

DRAWING TITLE  
**external elevations**  
proposed


SCALE: 1:50@A3

DATE: July 2018

DRAWING NO. **A/02/103** REV **D**

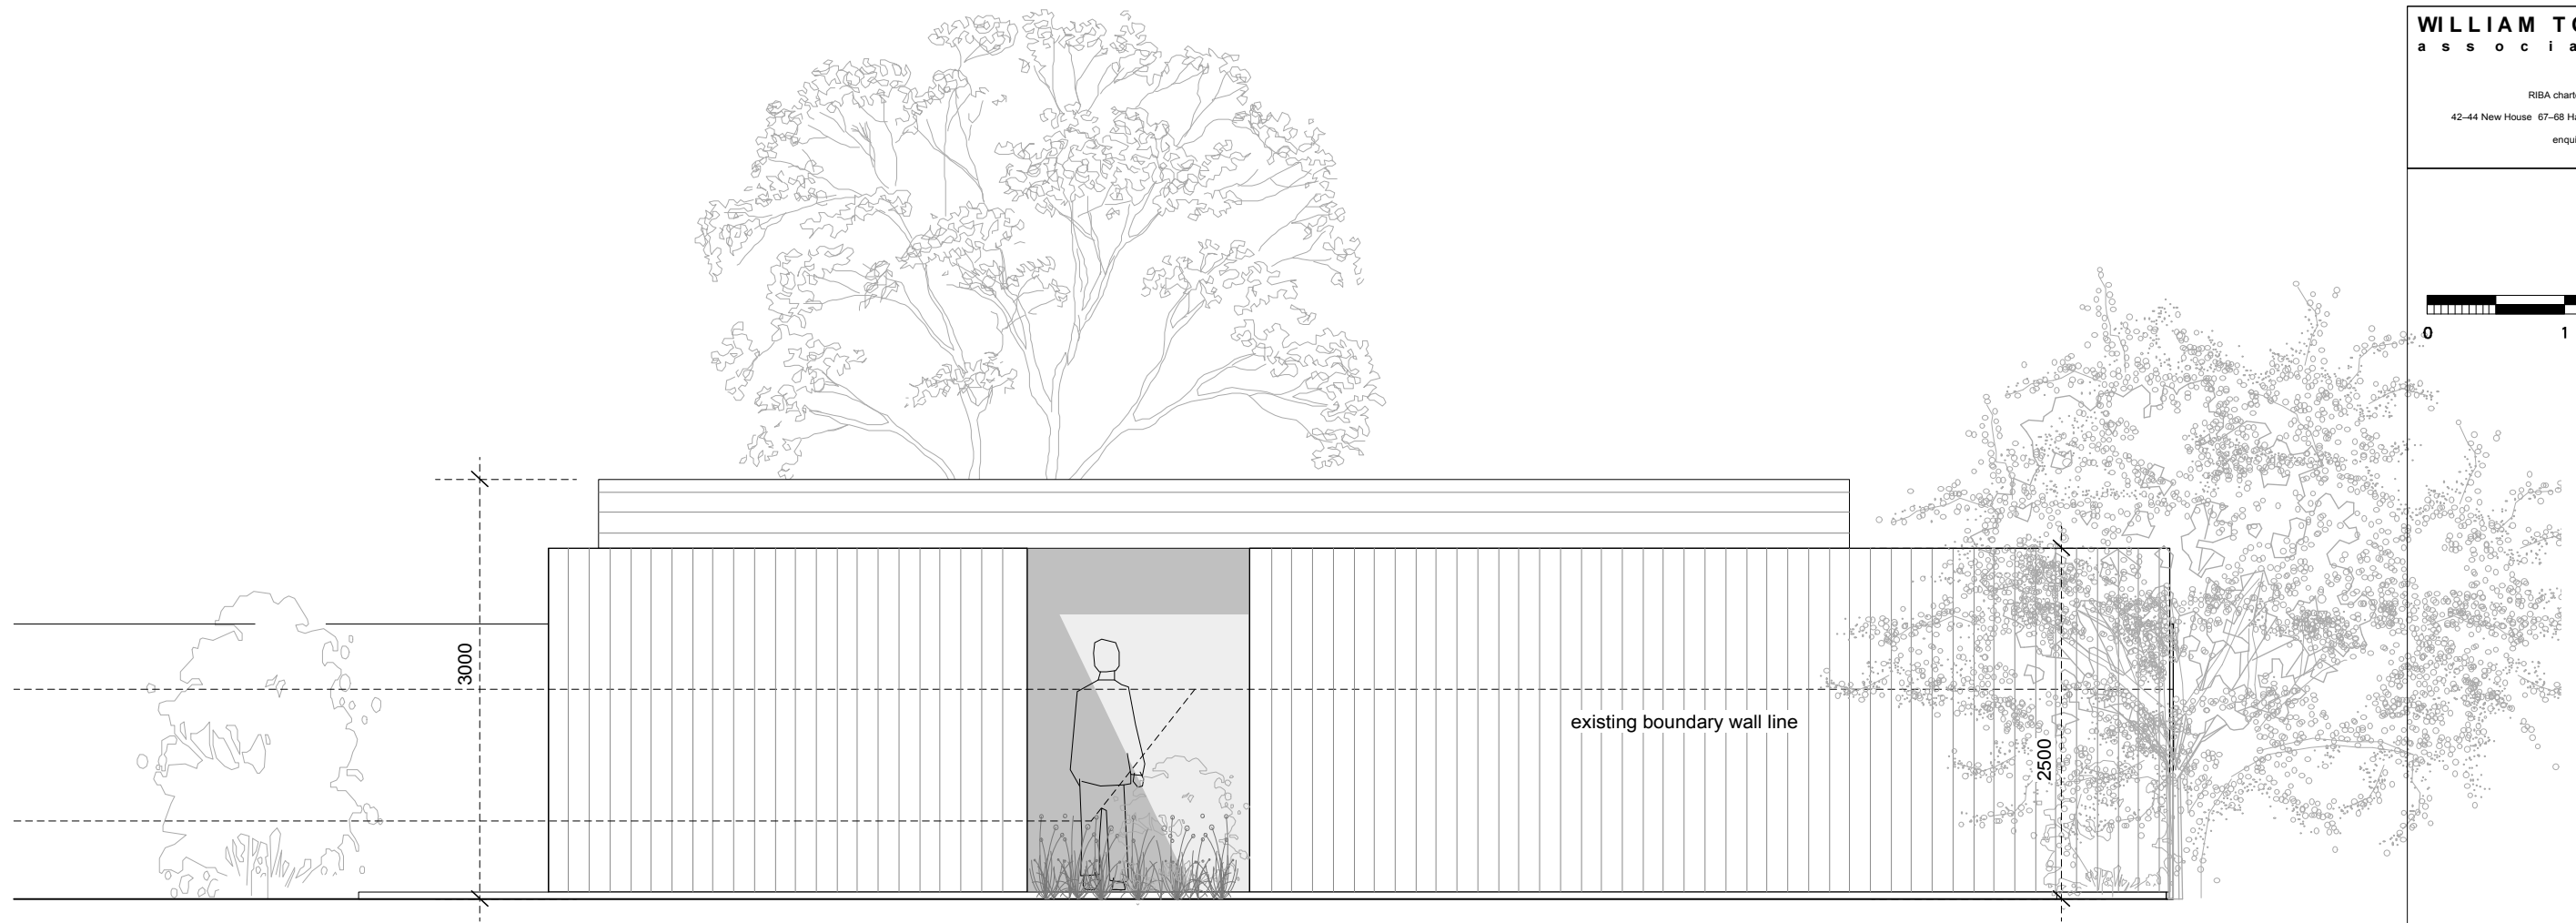

side / NW elevation

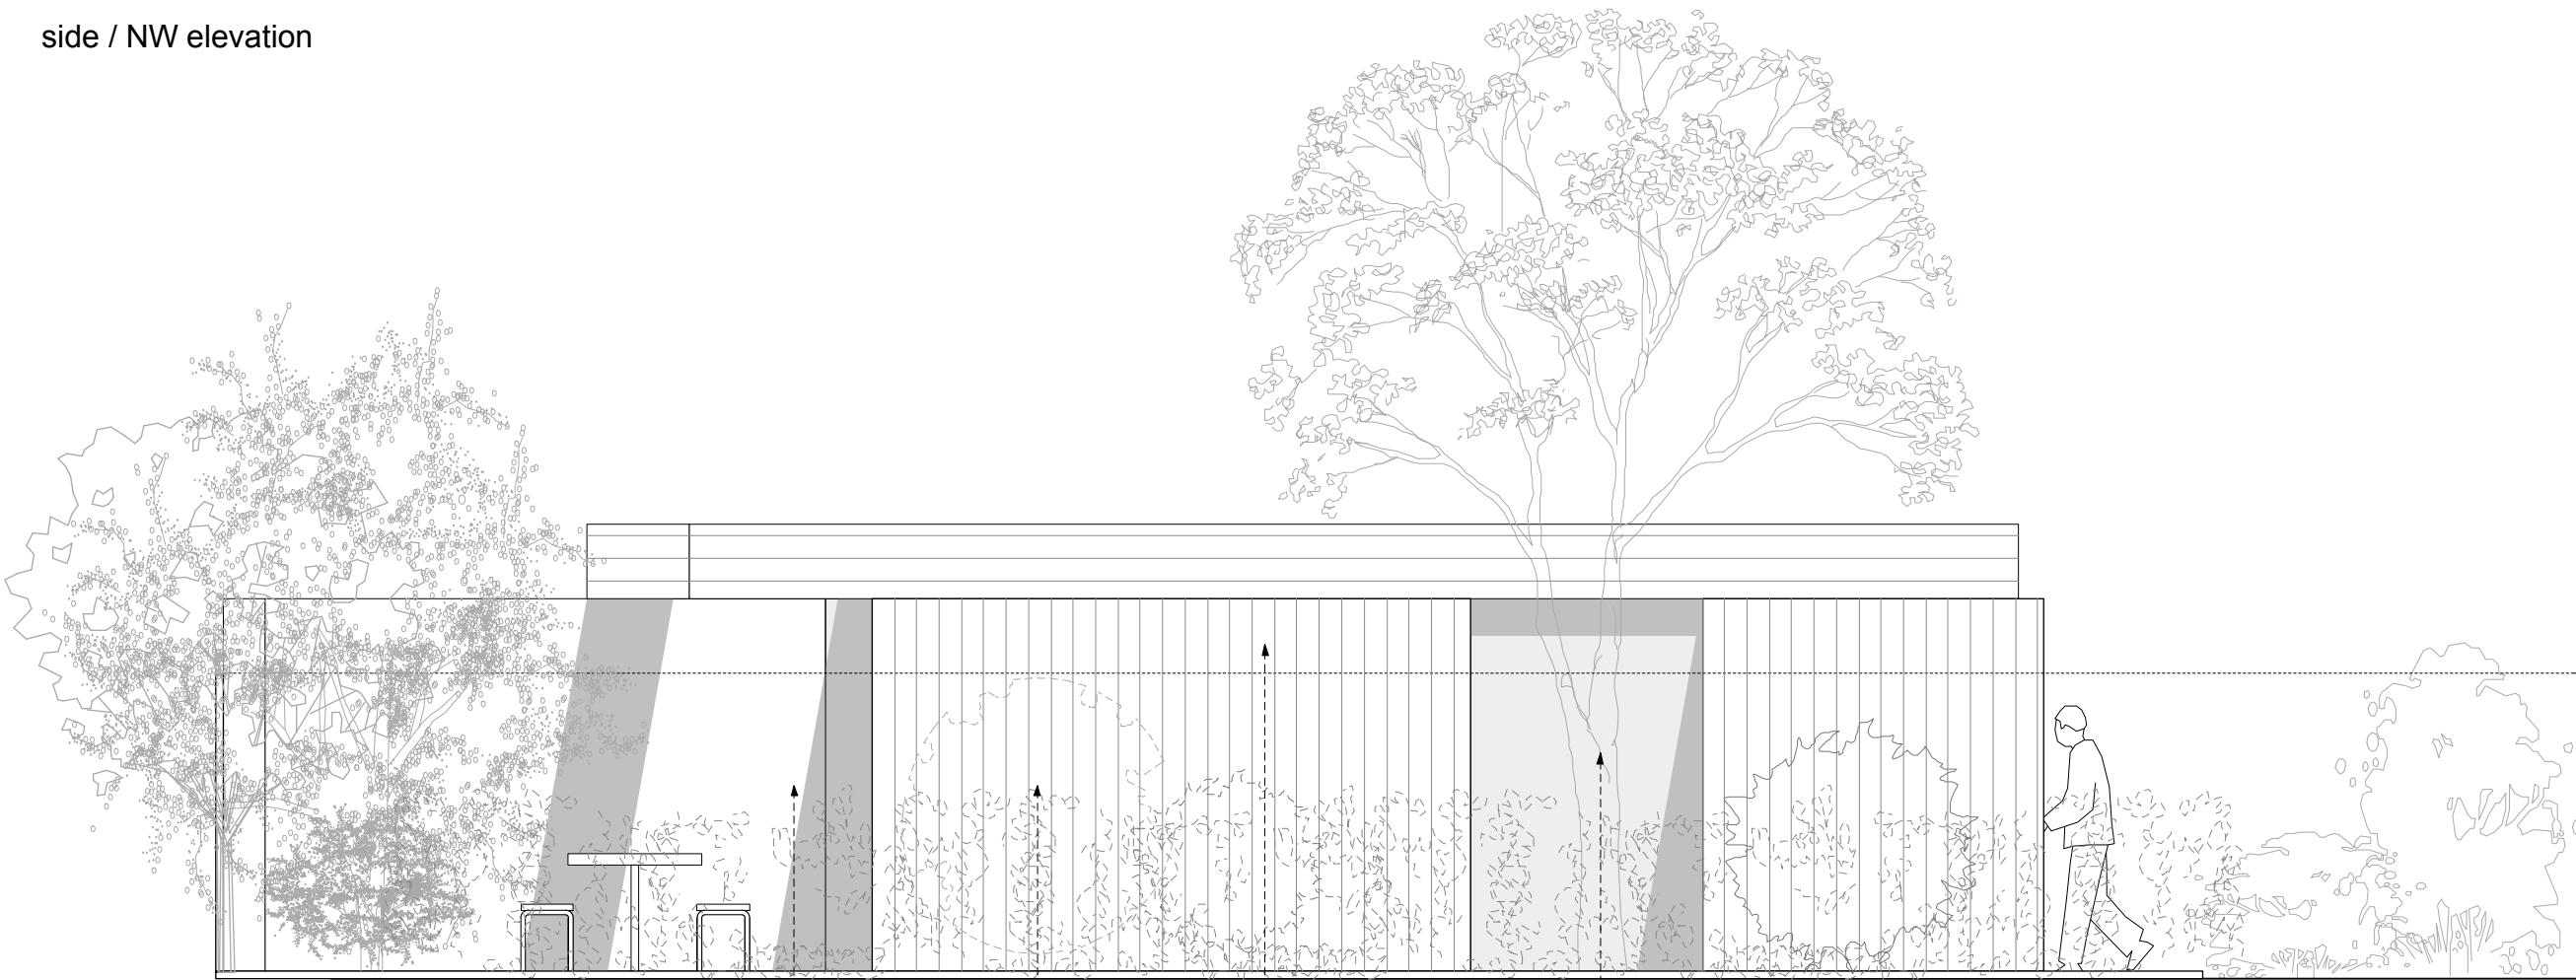

timber fence to boundary (not shown)

timber cladding to garden building

area left open to retain mature tree

side / SSE elevation

Rev	Date	
D	stage C: outline proposals -issued for information -client -councilt	29.02.19
C	stage C: outline proposals -issued for information -client	12.02.19
B	stage C: outline proposals -issued for information -client	13.07.18
A	stage C: outline proposals -issued for information -client	10.07.18
-	stage C: outline proposals -issued for information -client	06.07.18

**For Information**

Issued only for purpose indicated

This drawing is to be read in conjunction with all consultants information.

All dimensions to be checked on site. Do not scale, except for planning purposes.

This drawing is protected by copyright.

JOB NUMBER 212

JOB TITLE  
**Klein 2**  
7 Rosecroft Avenue, NW3 7QA

DRAWING TITLE  
**external elevations proposed**


SCALE: 1:50@A3

DATE: July 2018

DRAWING NO. REV

**A/02/104**

**D**

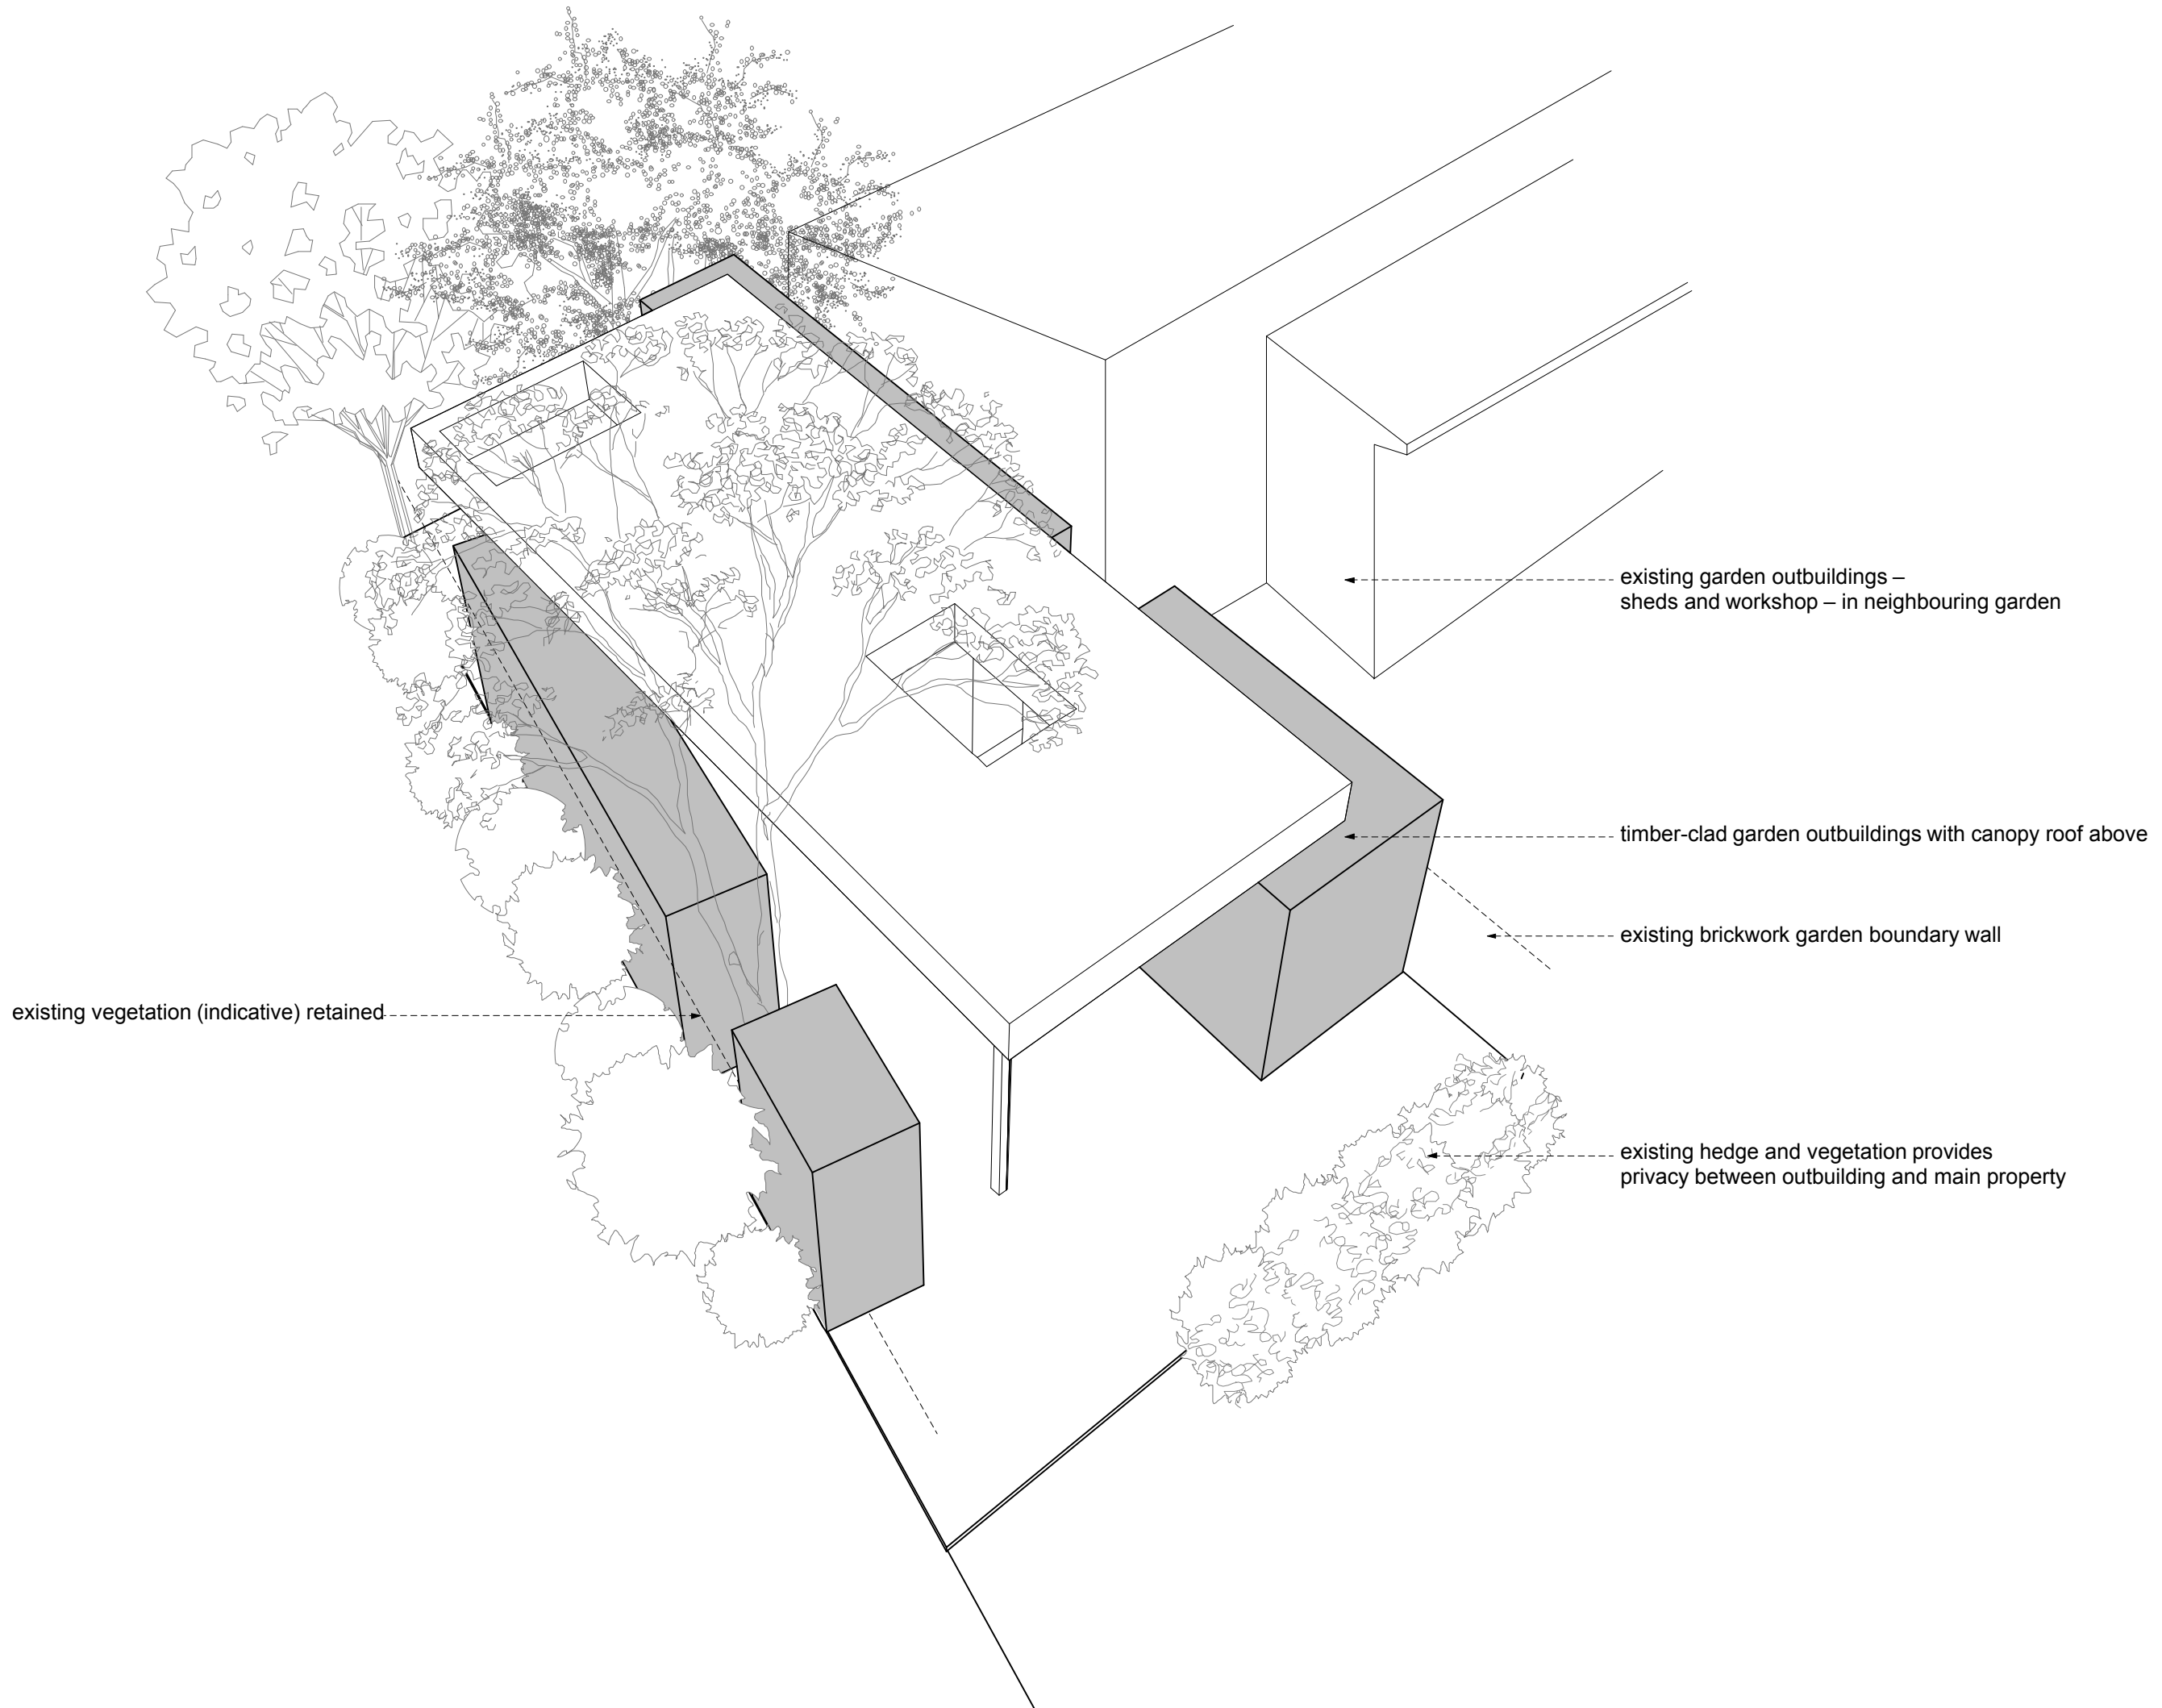

Rev	Date
B	stage C: outline proposals -issued for information -client 26.02.19
A	stage C: outline proposals -issued for information -client 10.07.18
-	stage C: outline proposals -issued for information -client 06.07.18

**DRAWING STATUS For Information**  
Issued only for purpose indicated

This drawing is to be read in conjunction with all consultants information.  
All dimensions to be checked on site.  
Do not scale, except for planning purposes.  
This drawing is protected by copyright.

JOB NUMBER 212

JOB TITLE  
**Klein 2**  
7 Rosecroft Avenue, NW3 7QA

DRAWING TITLE  
**external views**  
proposed

SCALE: NOT TO SCALE

DATE: July 2018

DRAWING NO.	REV
<b>A/02/801</b>	<b>B</b>