

Rev	Date
F	26.02.19
E	12.02.19
D	29.11.18
C	15.08.18
B	13.07.18
A	10.07.18
-	06.07.18


For Information
Issued only for purpose indicated

This drawing is to be read in conjunction with all consultants information.
All dimensions to be checked on site.
Do not scale, except for planning purposes.
This drawing is protected by copyright.


JOB NUMBER: 212
JOB TITLE: Klein2
7 Rosecroft Avenue, NW3 7QA

DRAWING TITLE: ground floor proposed

SCALE: 1:50 @ A3
DATE: July 2018
DRAWING NO: A/02/101
REV: F

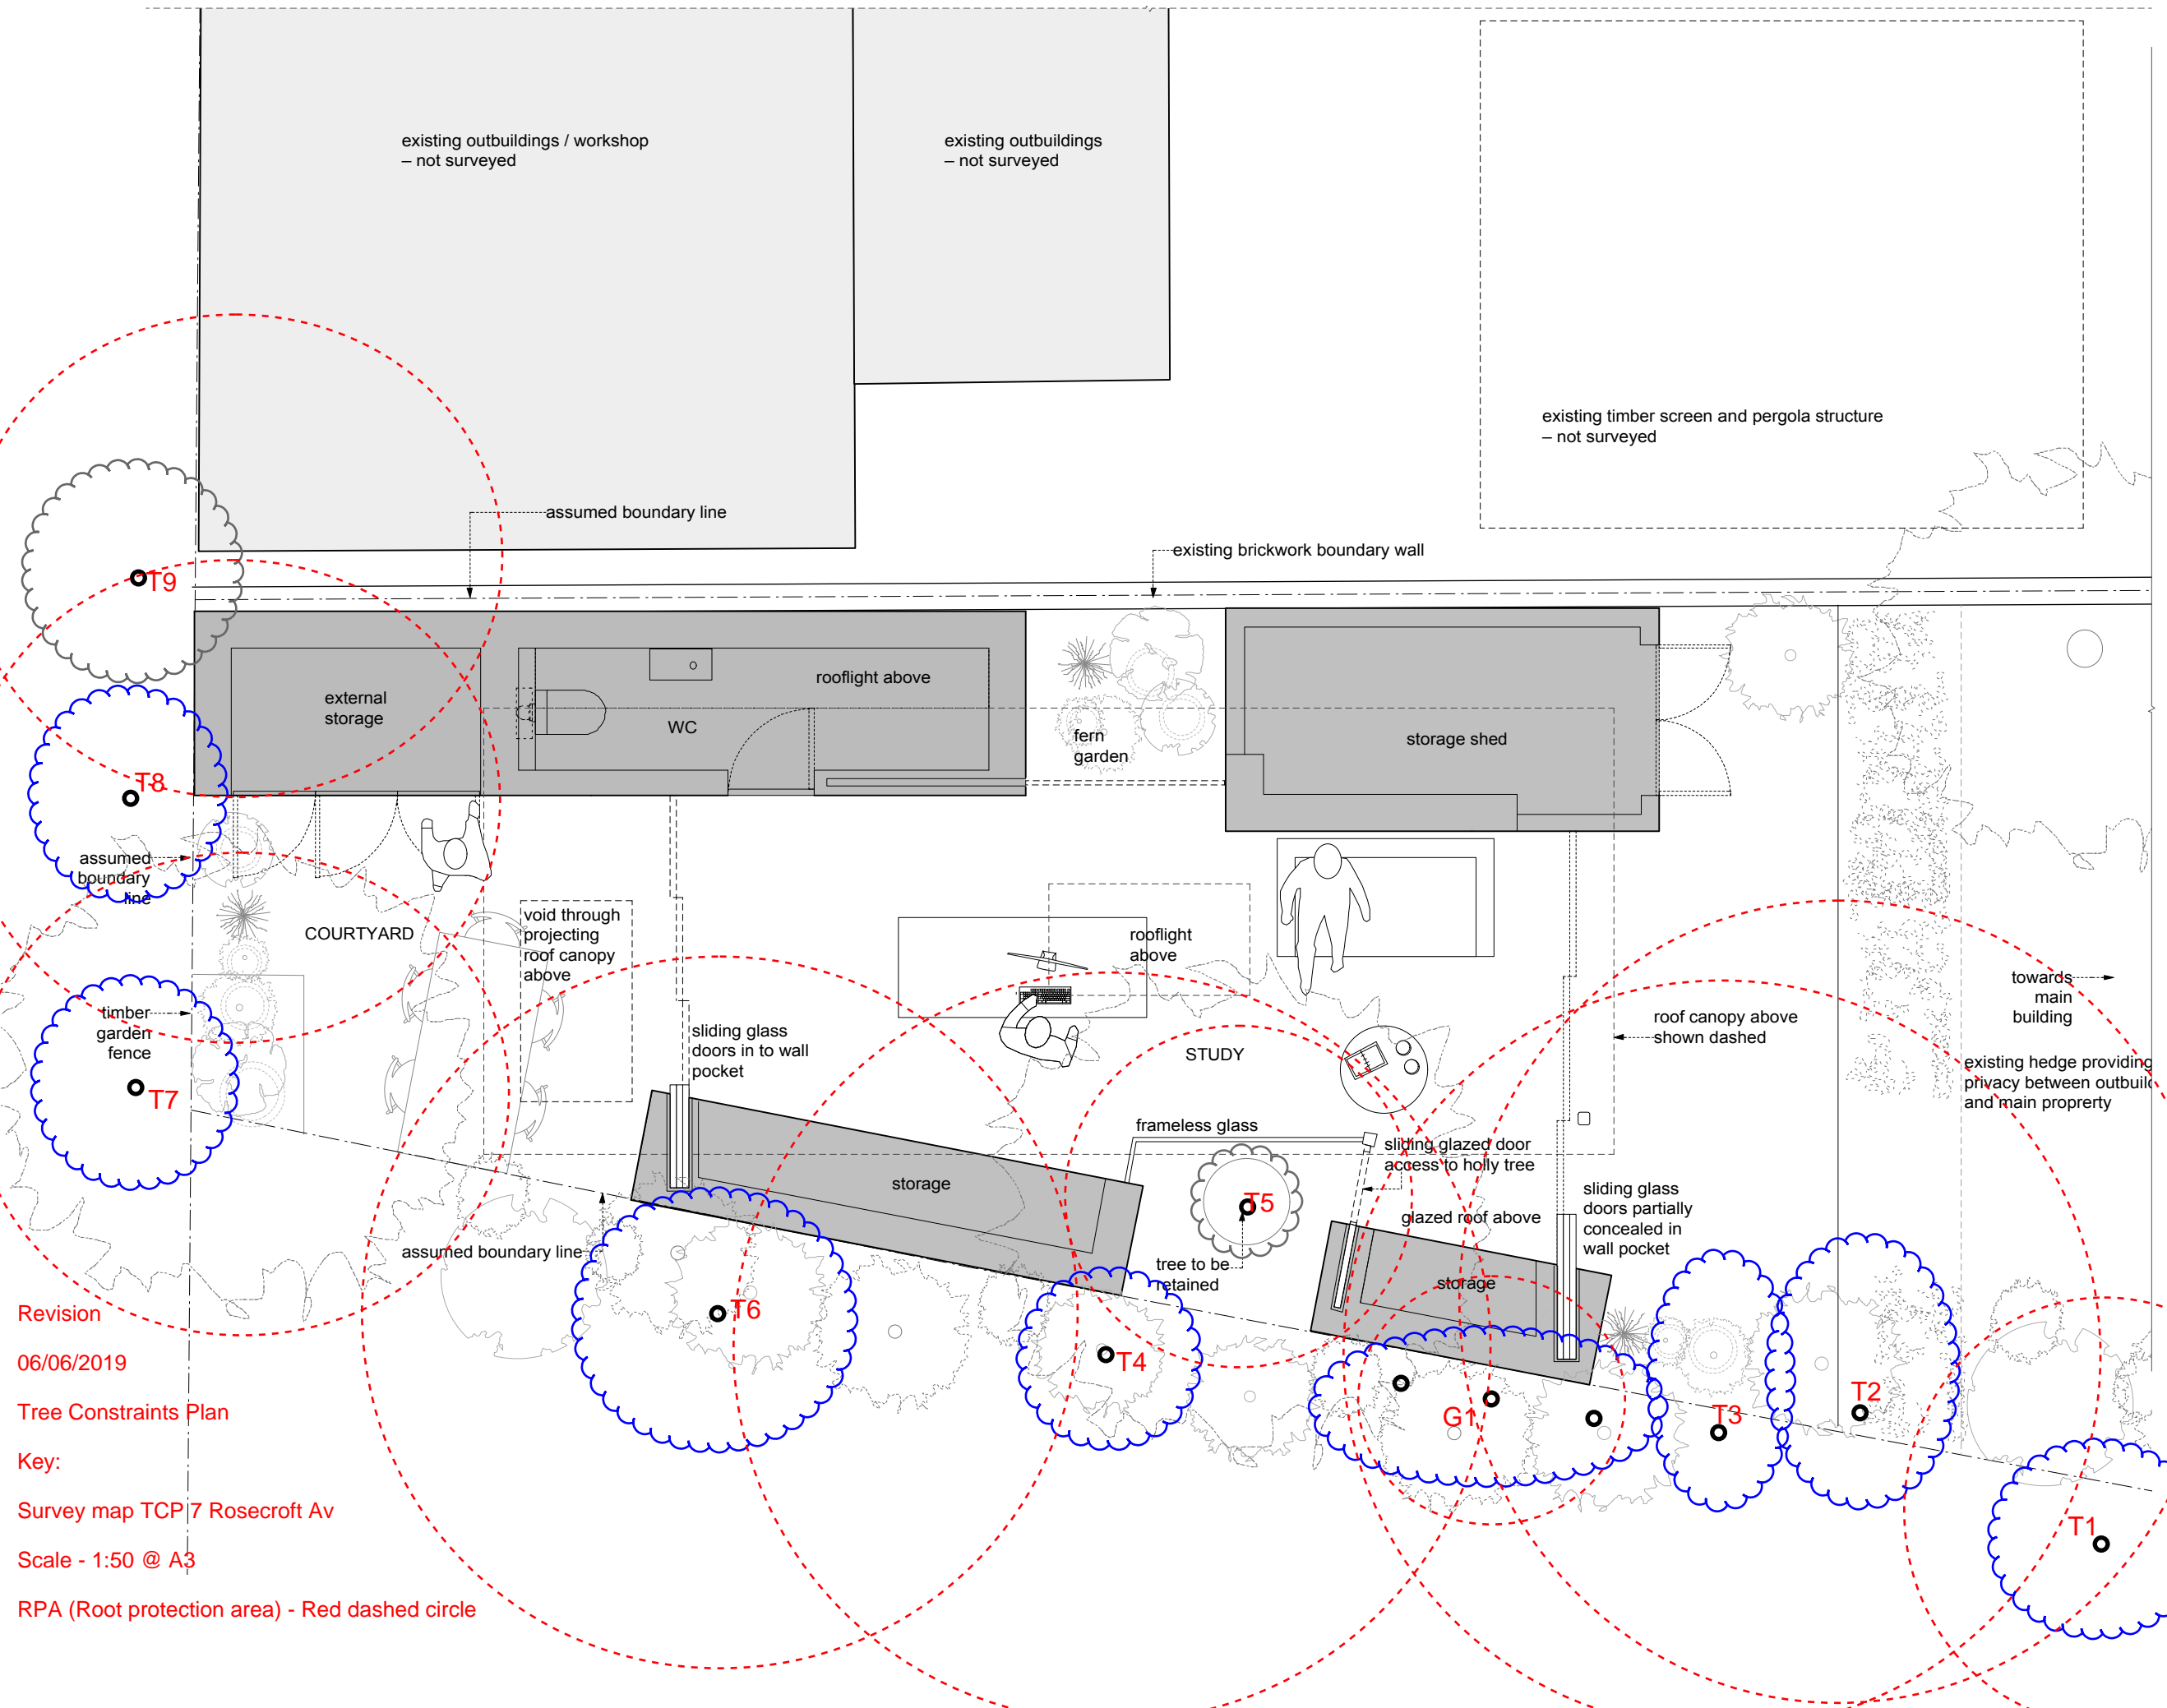

Revision
06/06/2019
Tree Constraints Plan
Key:
Survey map TCP | 7 Rosecroft Av
Scale - 1:50 @ A3
RPA (Root protection area) - Red dashed circle

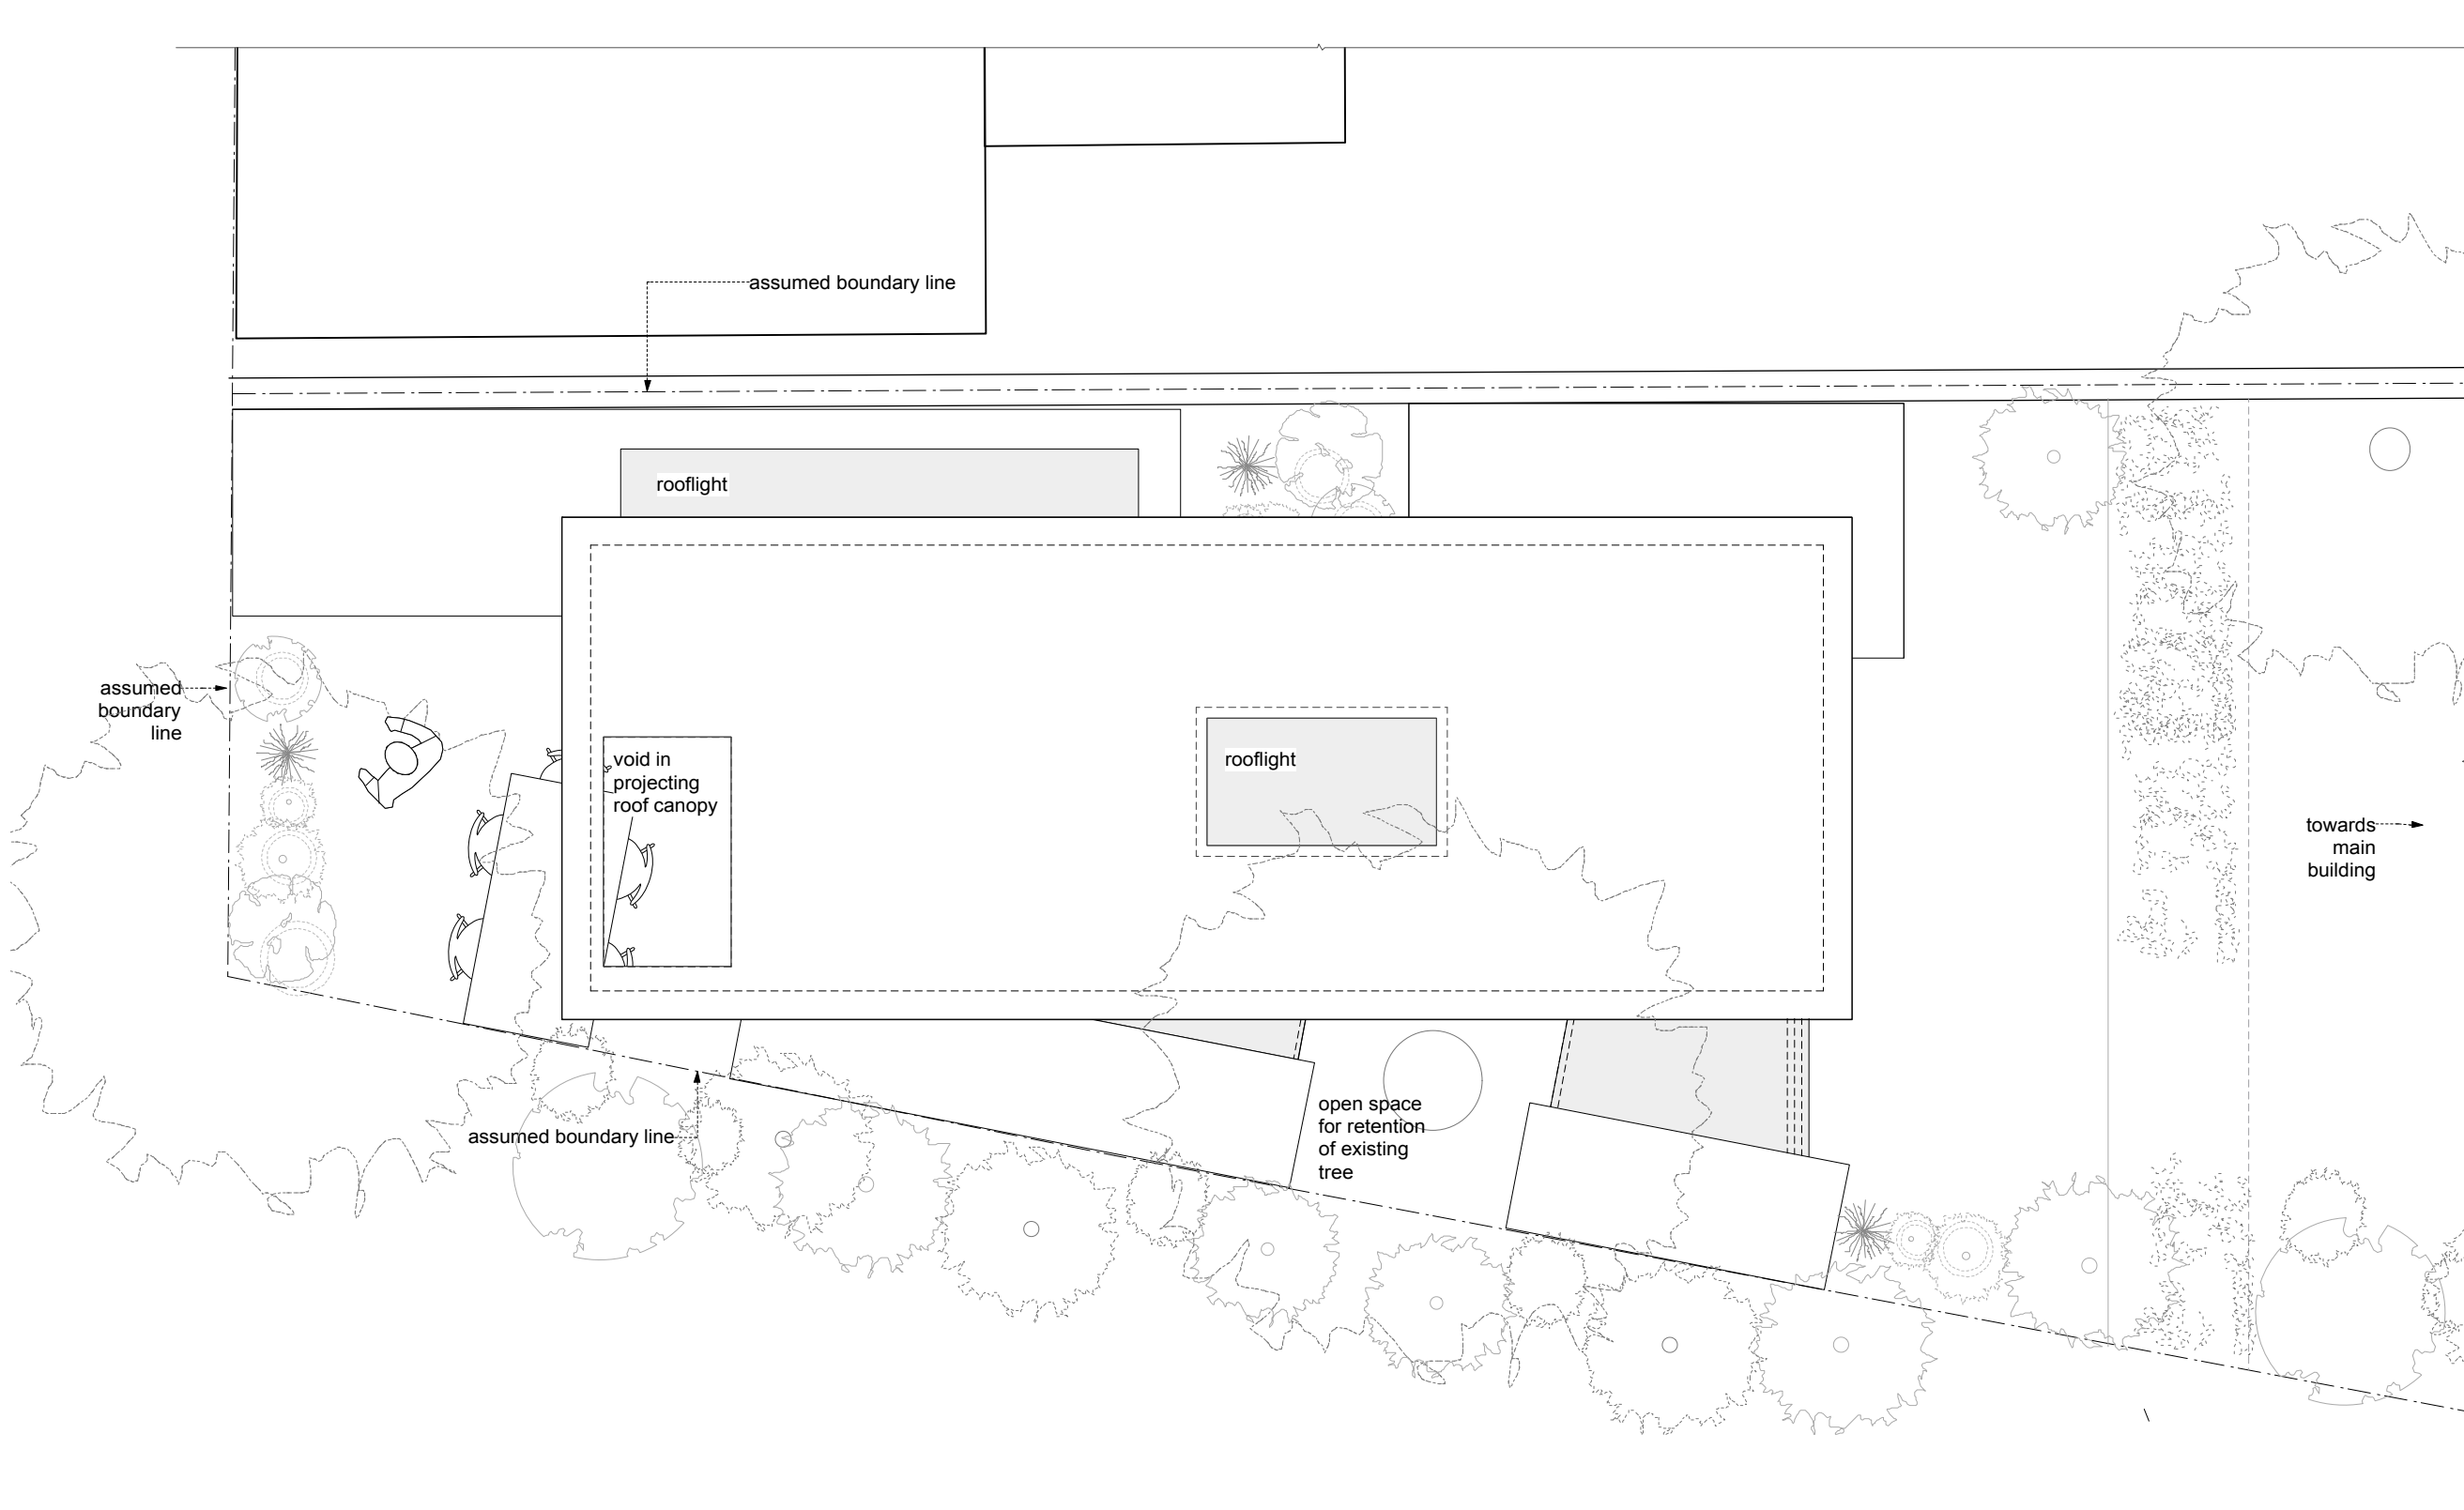

Rev	Date	
E	stage C: outline proposals -issued for information -client -council	26.02.19
D	stage C: outline proposals -issued for information -client	12.02.19
C	stage C: outline proposals -issued for information -client	15.08.18
B	stage C: outline proposals -issued for information -client	13.07.18
A	stage C: outline proposals -issued for information -client	10.07.18
-	stage C: outline proposals -issued for information -client	06.07.18

DRAWING STATUS **For Information**
Issued only for purpose indicated

This drawing to be read in conjunction with all consultants information.
All dimensions to be checked on site.
Do not scale, except for planning purposes.
This drawing is protected by copyright.

JOB NUMBER 212


JOB TITLE
Klein 2
7 Rosecroft Avenue, NW3 7QA

DRAWING TITLE
roof plan
proposed

SCALE: 1:50@A3

DATE: July 2018

DRAWING NO.	REV
A/02/102	E

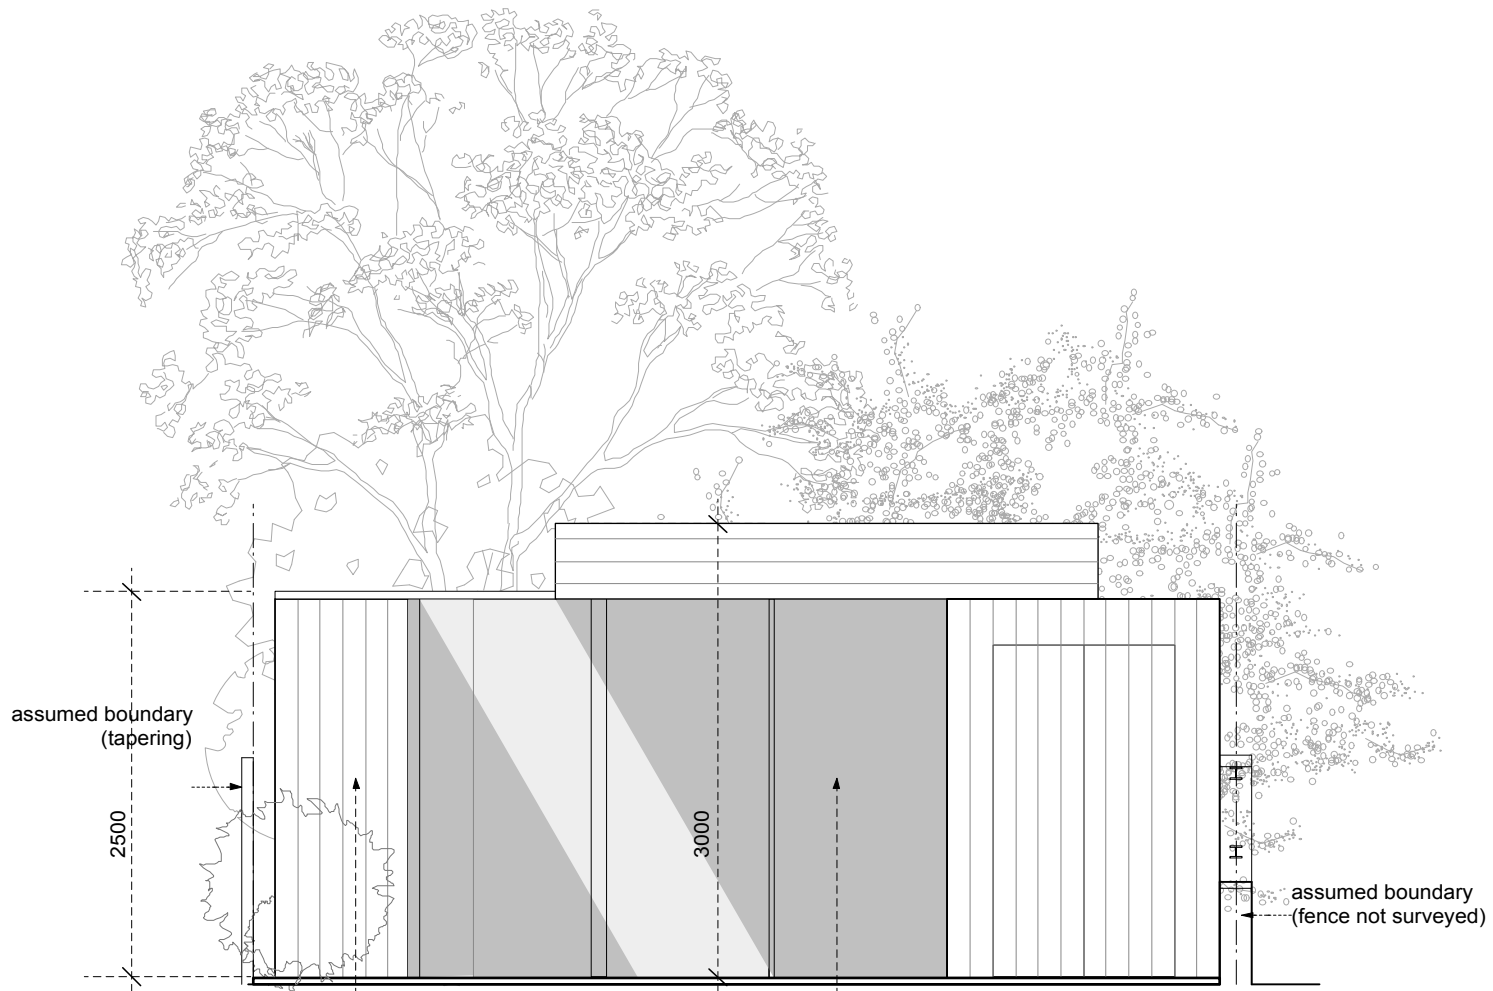

front / NE elevation



rear / SW elevation

Rev	Date
D	stage C: outline proposals -issued for information -client -council
C	stage C: outline proposals -issued for information -client
B	stage C: outline proposals -issued for information -client
A	stage C: outline proposals -issued for information -client
-	stage C: outline proposals -issued for information -client

For Information

Issued only for purpose indicated
This drawing is to be read in conjunction with all consultants information.
All dimensions to be checked on site.
Do not scale, except for planning purposes.
This drawing is protected by copyright.

JOB NUMBER 212


JOB TITLE
Klein 2
7 Rosecroft Avenue, NW3 7QA

DRAWING TITLE
external elevations
proposed


SCALE: 1:50@A3

DATE: July 2018

DRAWING NO. A/02/103	REV D
--------------------------------	-----------------

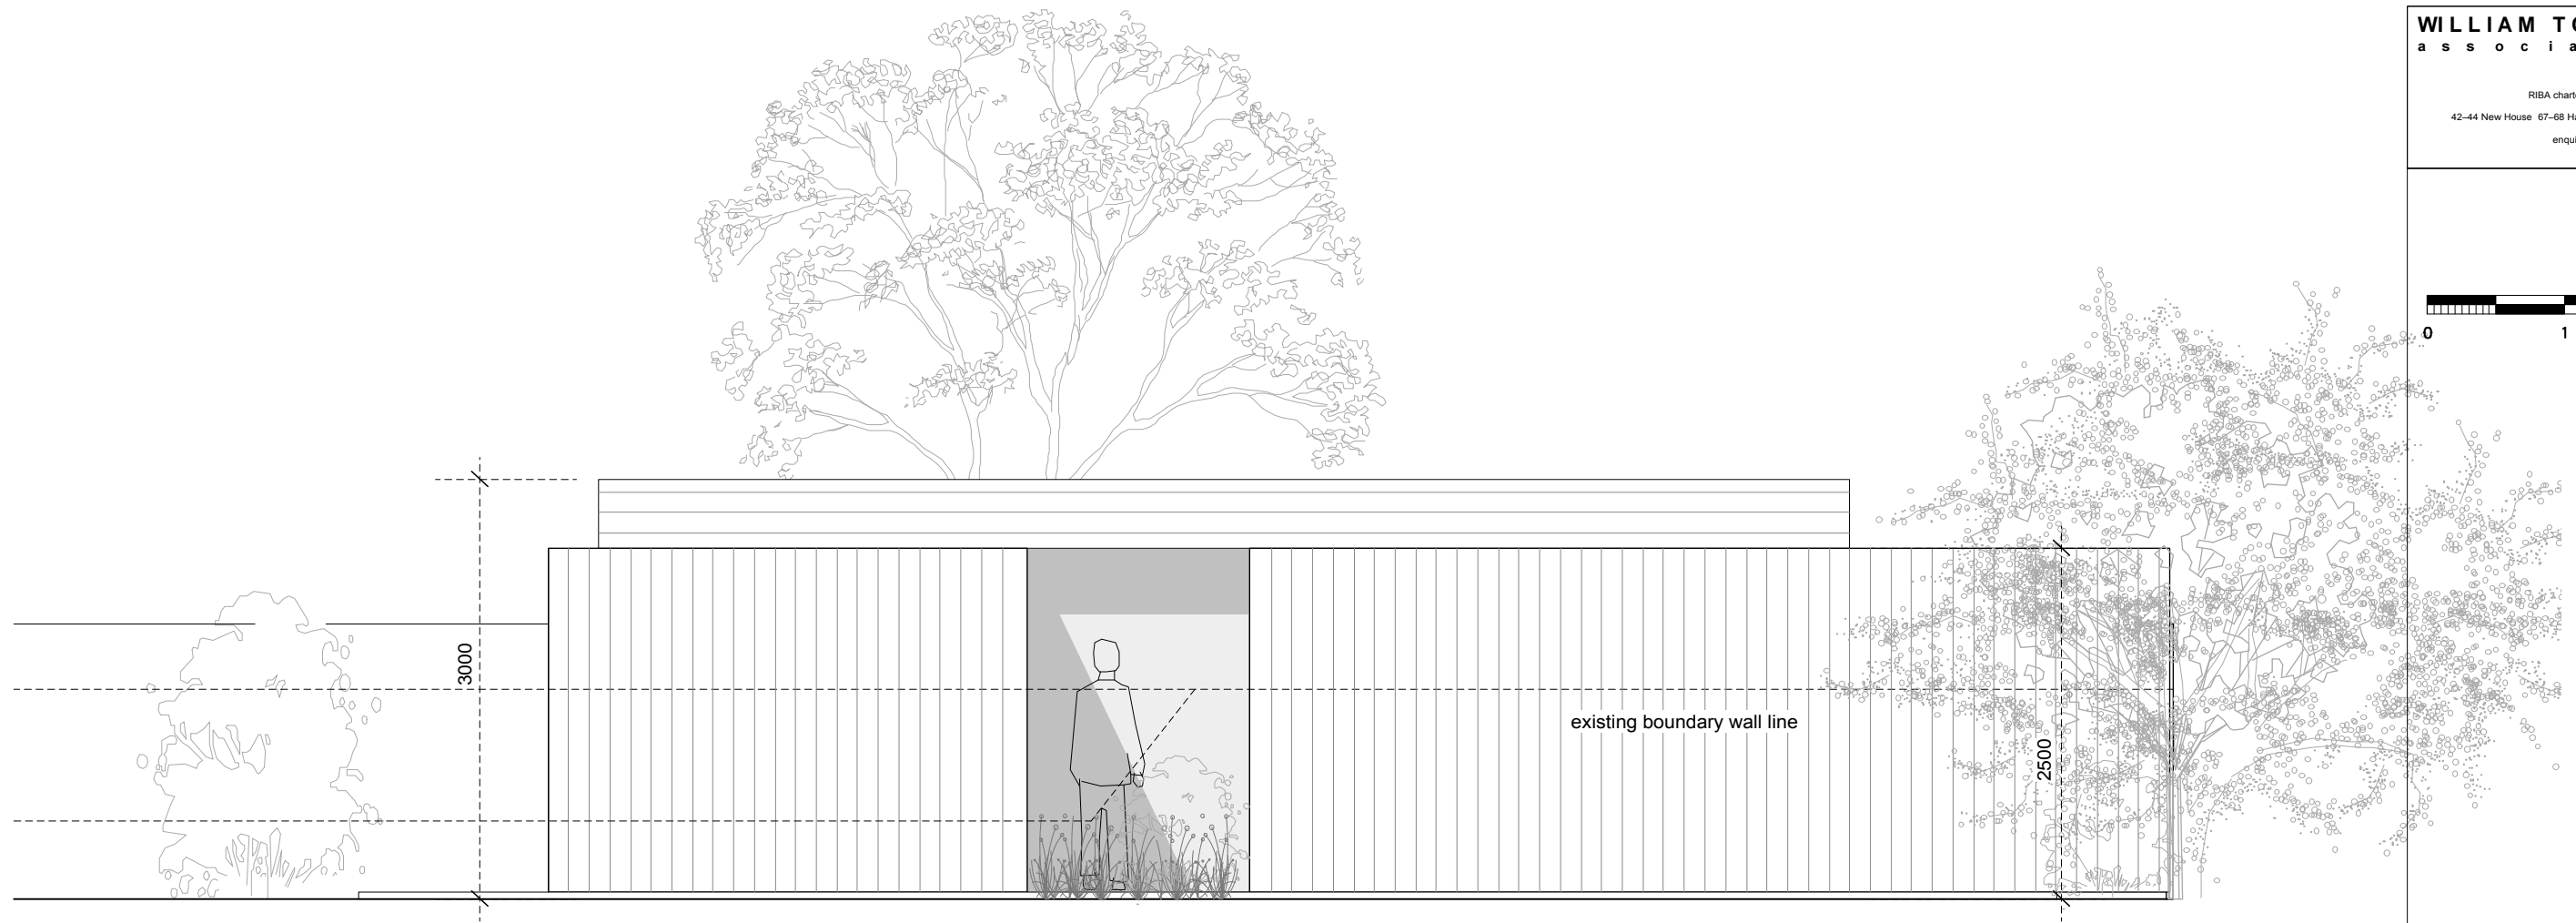

side / NW elevation

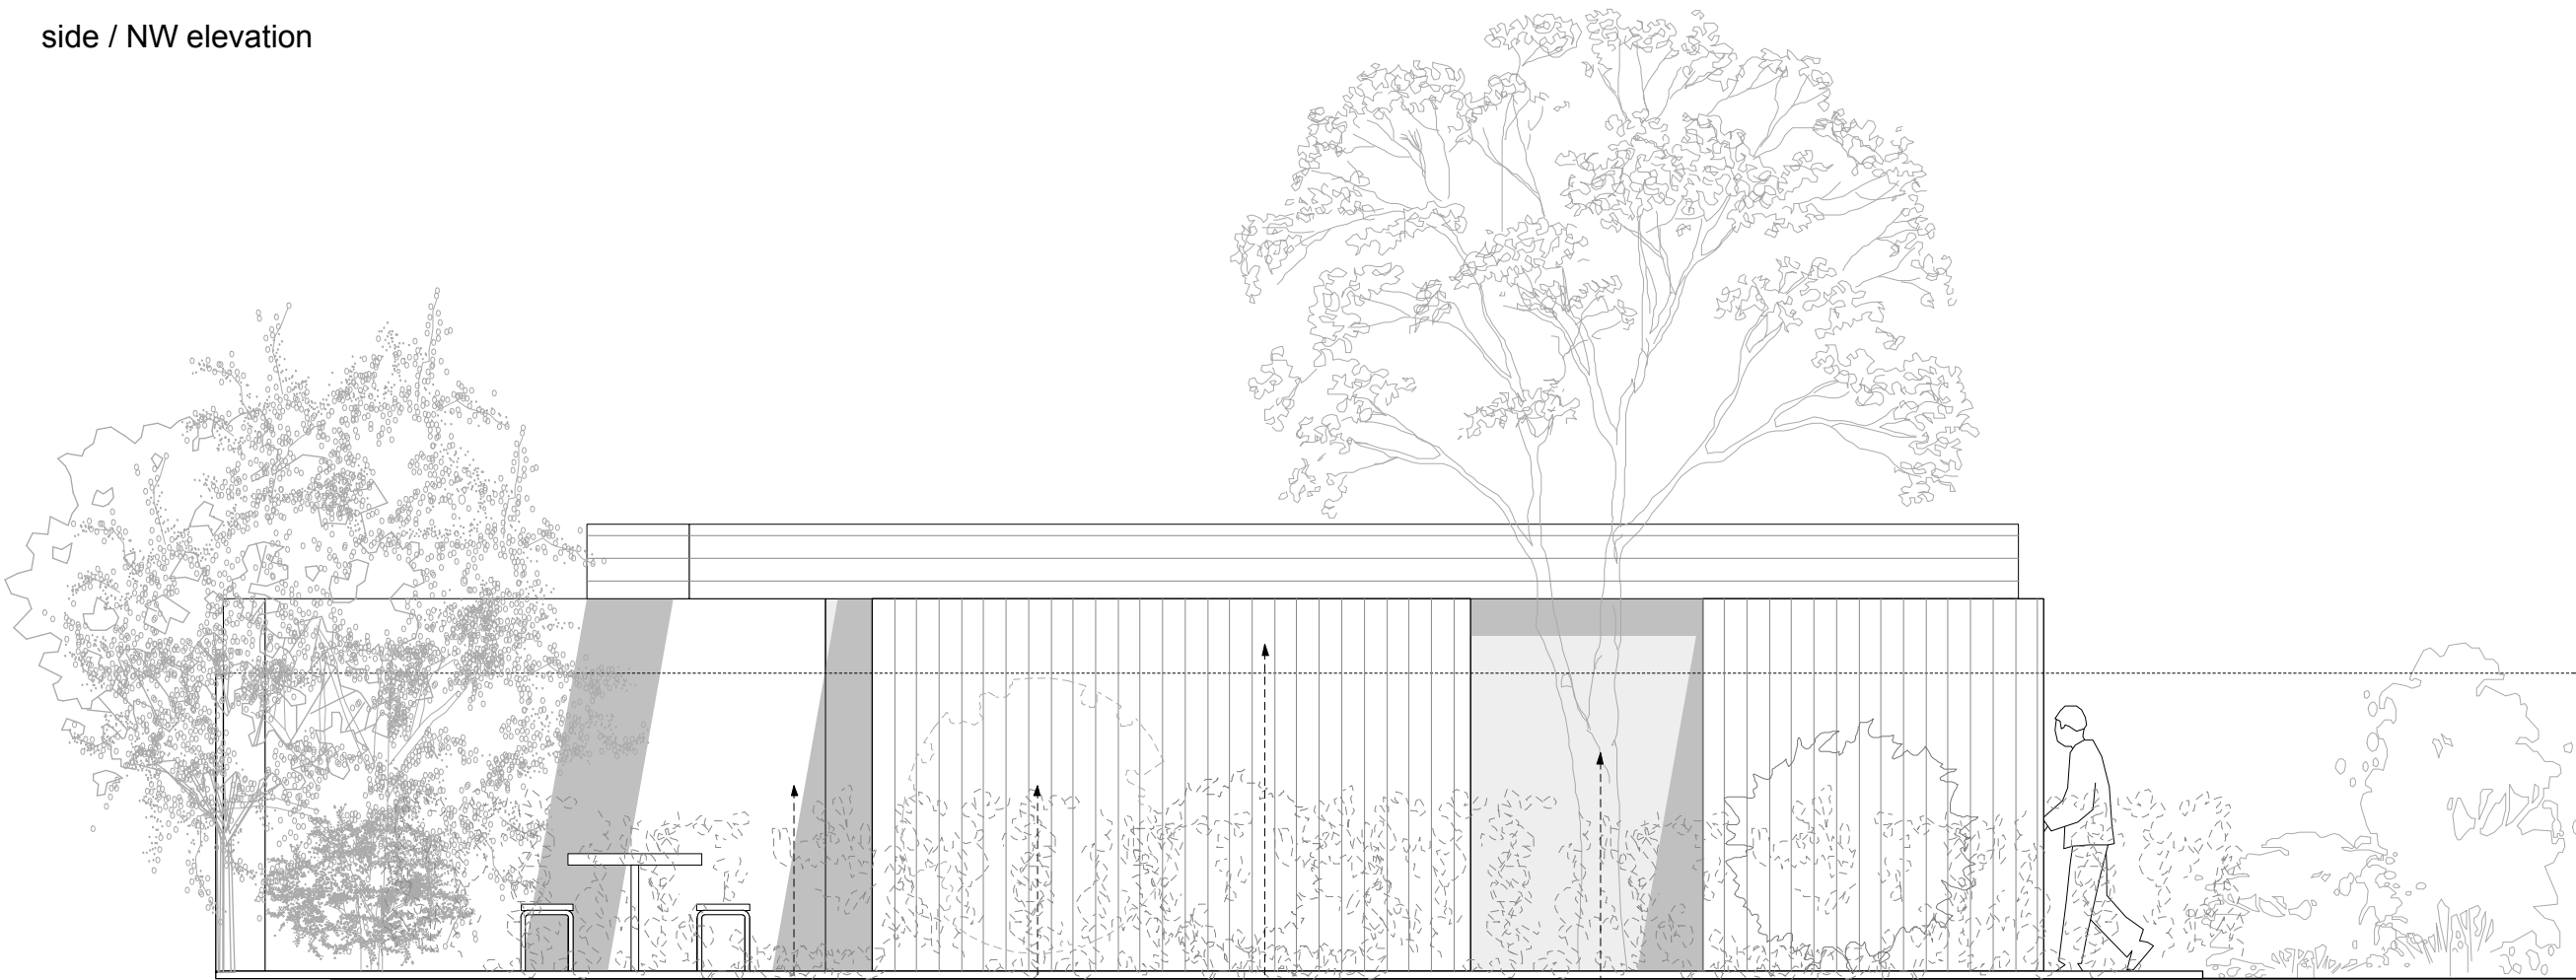

timber fence to boundary (not shown)

timber cladding to garden building

area left open to retain mature tree

side / SSE elevation

Rev	Date	
D	stage C: outline proposals -issued for information -client -councilt	29.02.19
C	stage C: outline proposals -issued for information -client	12.02.19
B	stage C: outline proposals -issued for information -client	13.07.18
A	stage C: outline proposals -issued for information -client	10.07.18
-	stage C: outline proposals -issued for information -client	06.07.18

For Information

Issued only for purpose indicated

This drawing is to be read in conjunction with all consultants information.

All dimensions to be checked on site. Do not scale, except for planning purposes.

This drawing is protected by copyright.

JOB NUMBER 212

JOB TITLE
Klein 2
7 Rosecroft Avenue, NW3 7QA


DRAWING TITLE
external elevations proposed

SCALE: 1:50@A3

DATE: July 2018

DRAWING NO. REV

A/02/104 **D**

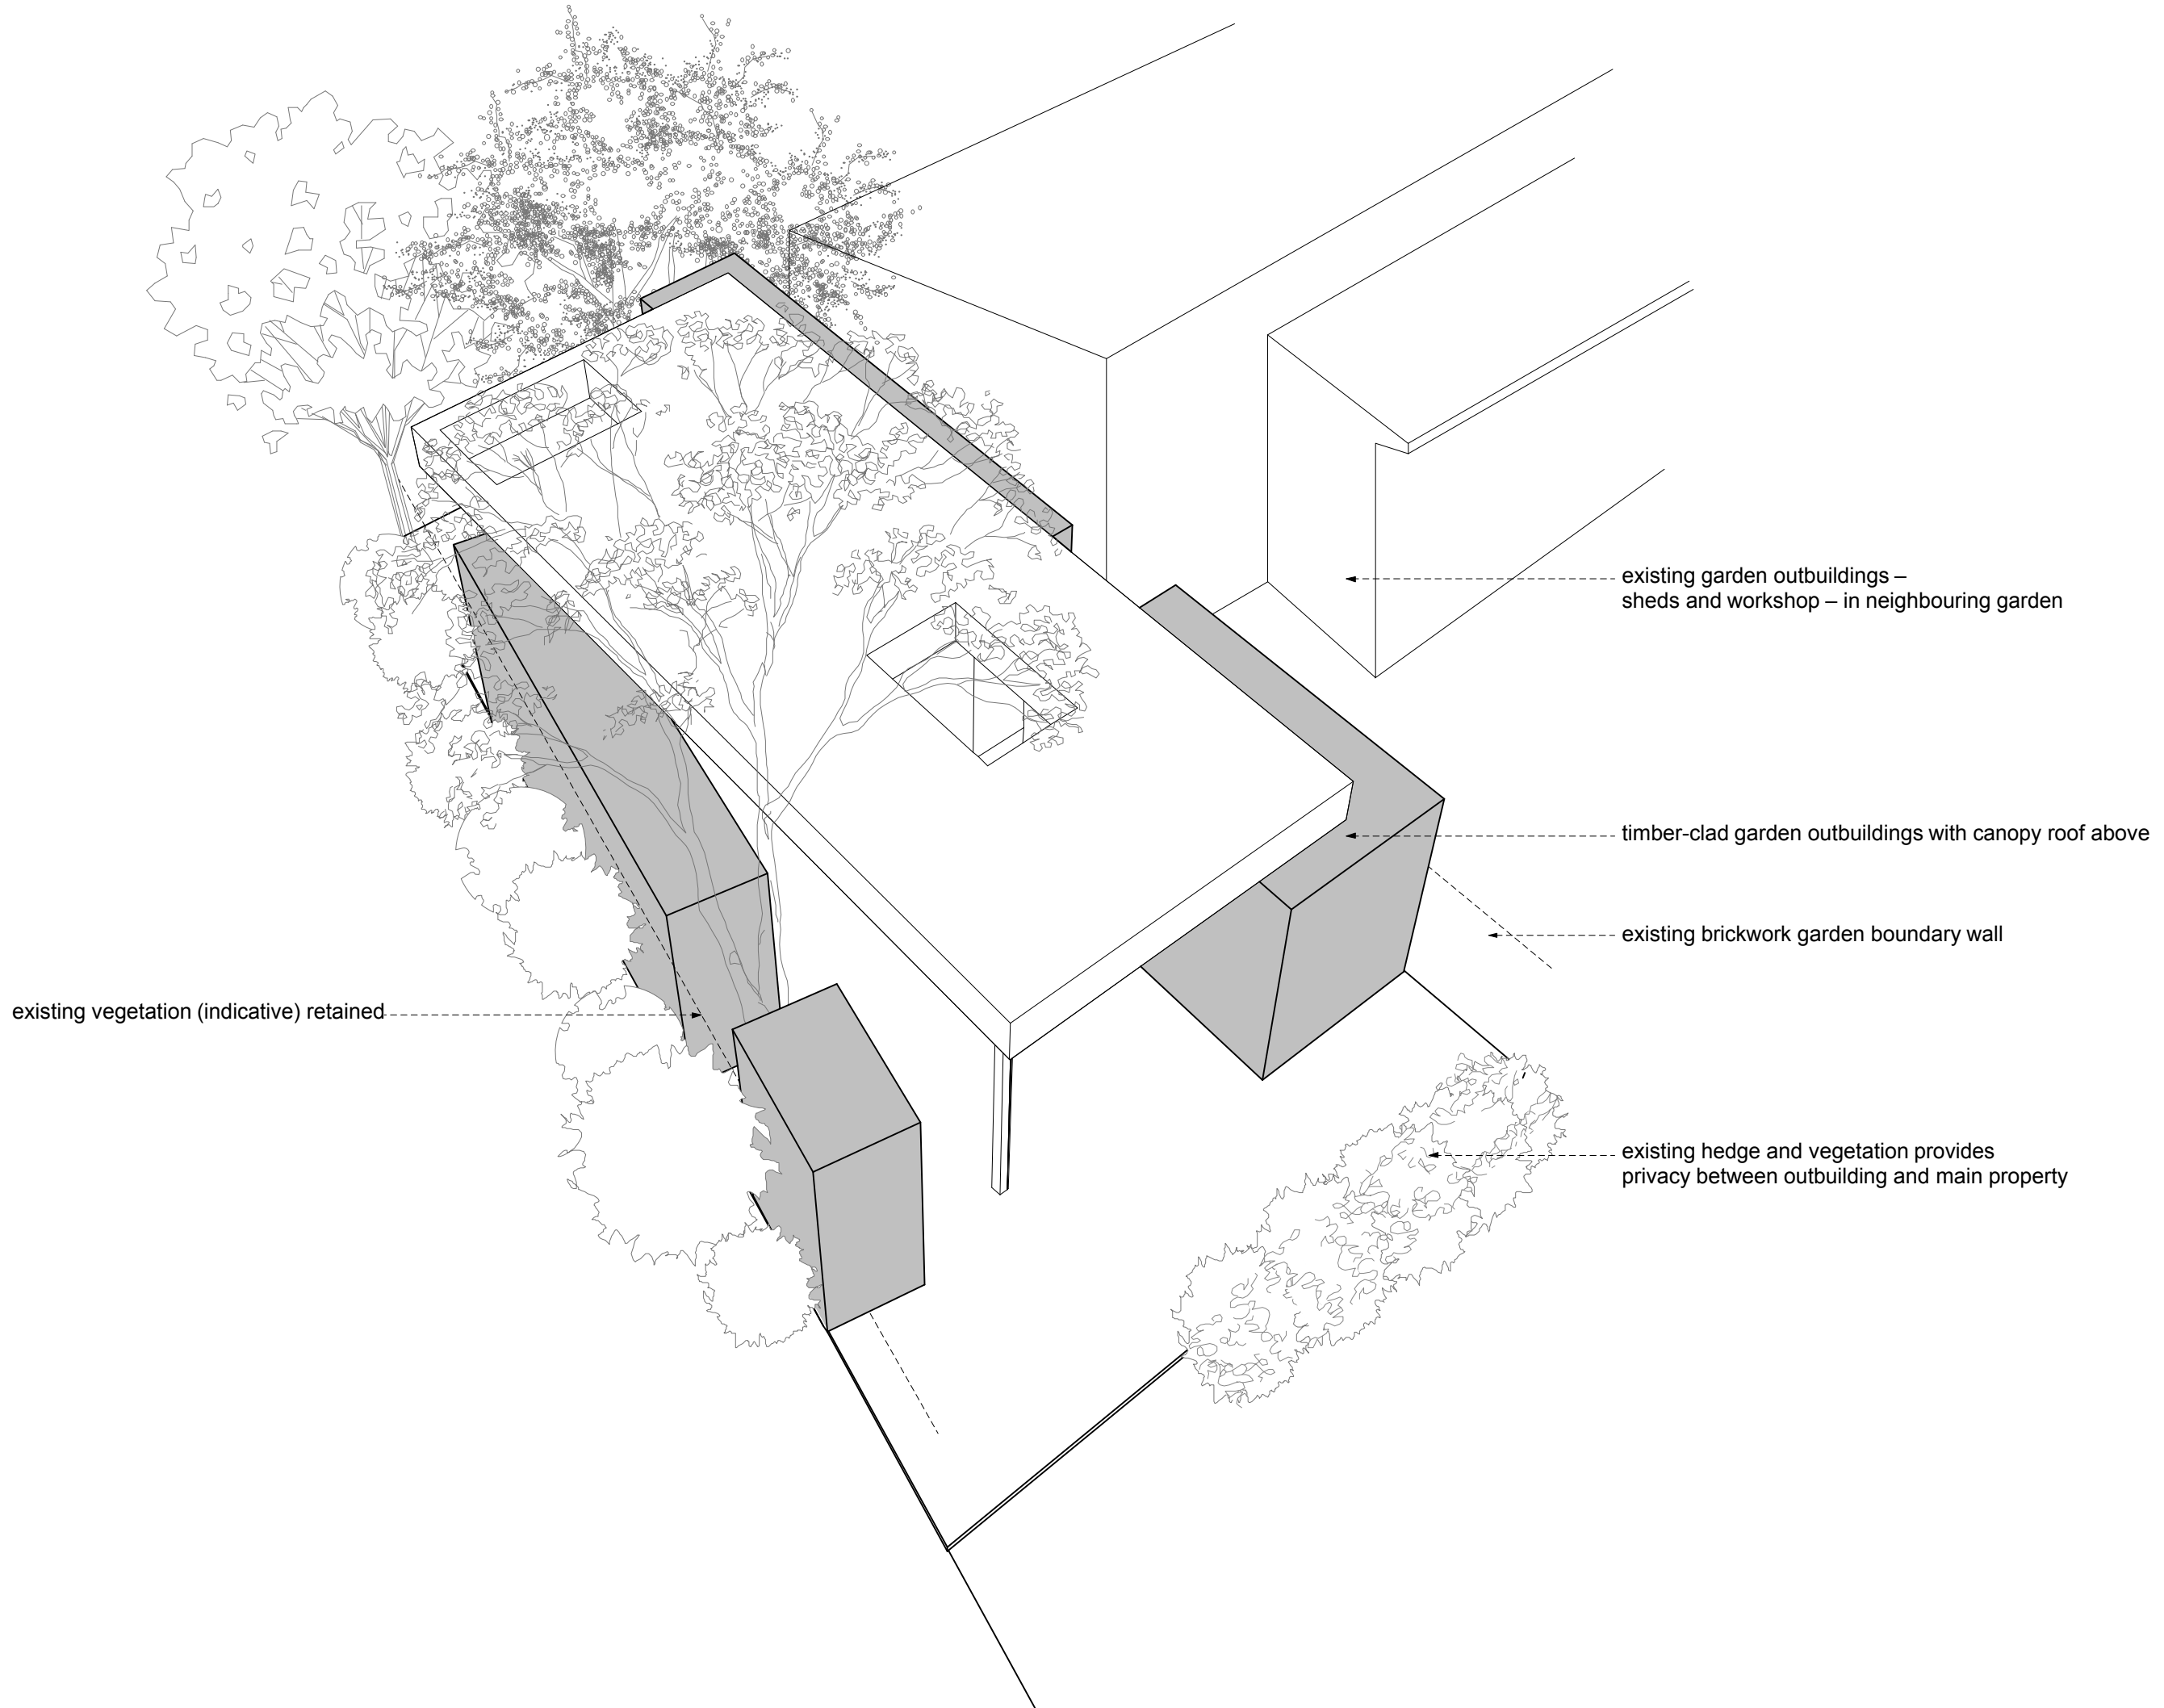

Rev	Date
B	stage C: outline proposals -issued for information -client 26.02.19
A	stage C: outline proposals -issued for information -client 10.07.18
-	stage C: outline proposals -issued for information -client 06.07.18

DRAWING STATUS For Information
Issued only for purpose indicated

This drawing is to be read in conjunction with all consultants information.
All dimensions to be checked on site.
Do not scale, except for planning purposes.
This drawing is protected by copyright.

JOB NUMBER 212

JOB TITLE
Klein 2
7 Rosecroft Avenue, NW3 7QA

DRAWING TITLE
external views
proposed

SCALE: NOT TO SCALE

DATE: July 2018

DRAWING NO.	REV
A/02/801	B