


1 Second Floor
PLAN

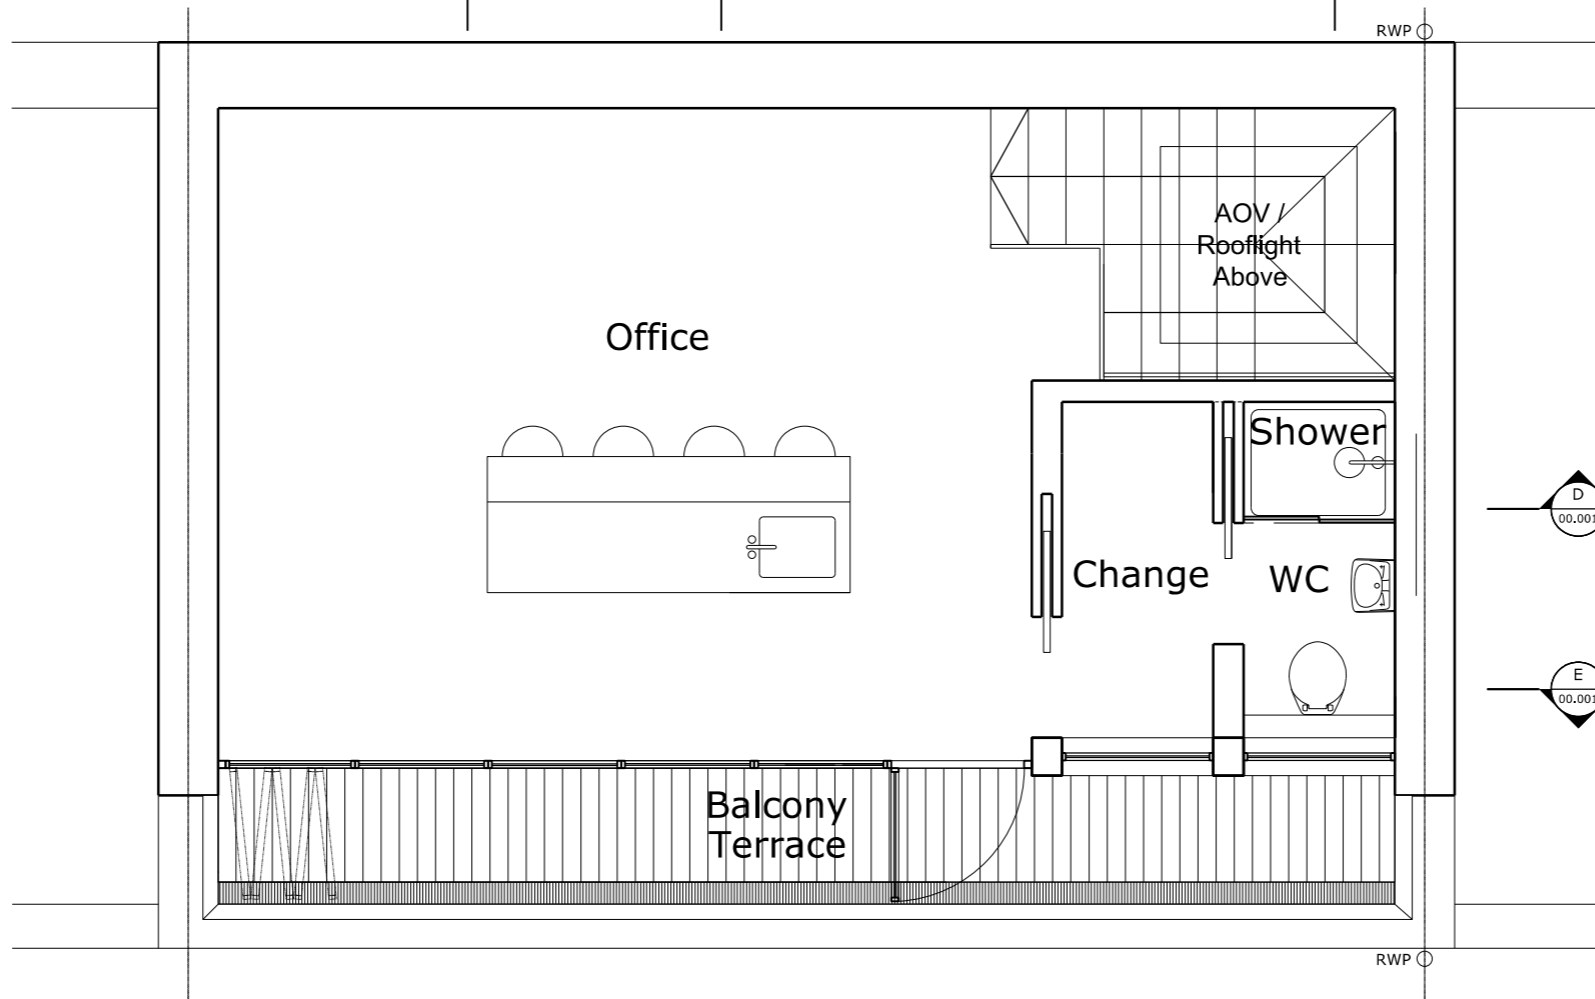

2 Third Floor
PLAN

© David Morley Architects
Do not scale off drawing.
Check all dimensions on site and advise any discrepancies before commencing work.
All dimensions in millimetres unless otherwise noted.



Key

Rev.	Date	Description
P4	18/02/20	Stairs opened to offices with AOV added above stairs. Shower Room amended with changing area added.
P3	27/01/20	2nd to 3rd stairs amended Shower Room moved and recess omitted on balcony terrace.
P2	30/05/18	Privacy screen added on parapet

DavidMorleyArchitects

18 Hatton Place, London, EC1N 8RU
T +44 (0)20 7430 2444
davidmorleyarchitects.co.uk

Project
Roof Extension
Client
All City Media Ltd.

Title
Proposed Second +
Third Floor Plan

Project / Drawing No	Revision
688-01-011	P4
Date	Scale
30/05/2018	1:50 @ A3