



© David Morley Architects
 Do not scale off drawing.
 Check all dimensions on site and advise any discrepancies before commencing work.
 All dimensions in millimetres unless otherwise noted.

 

Key

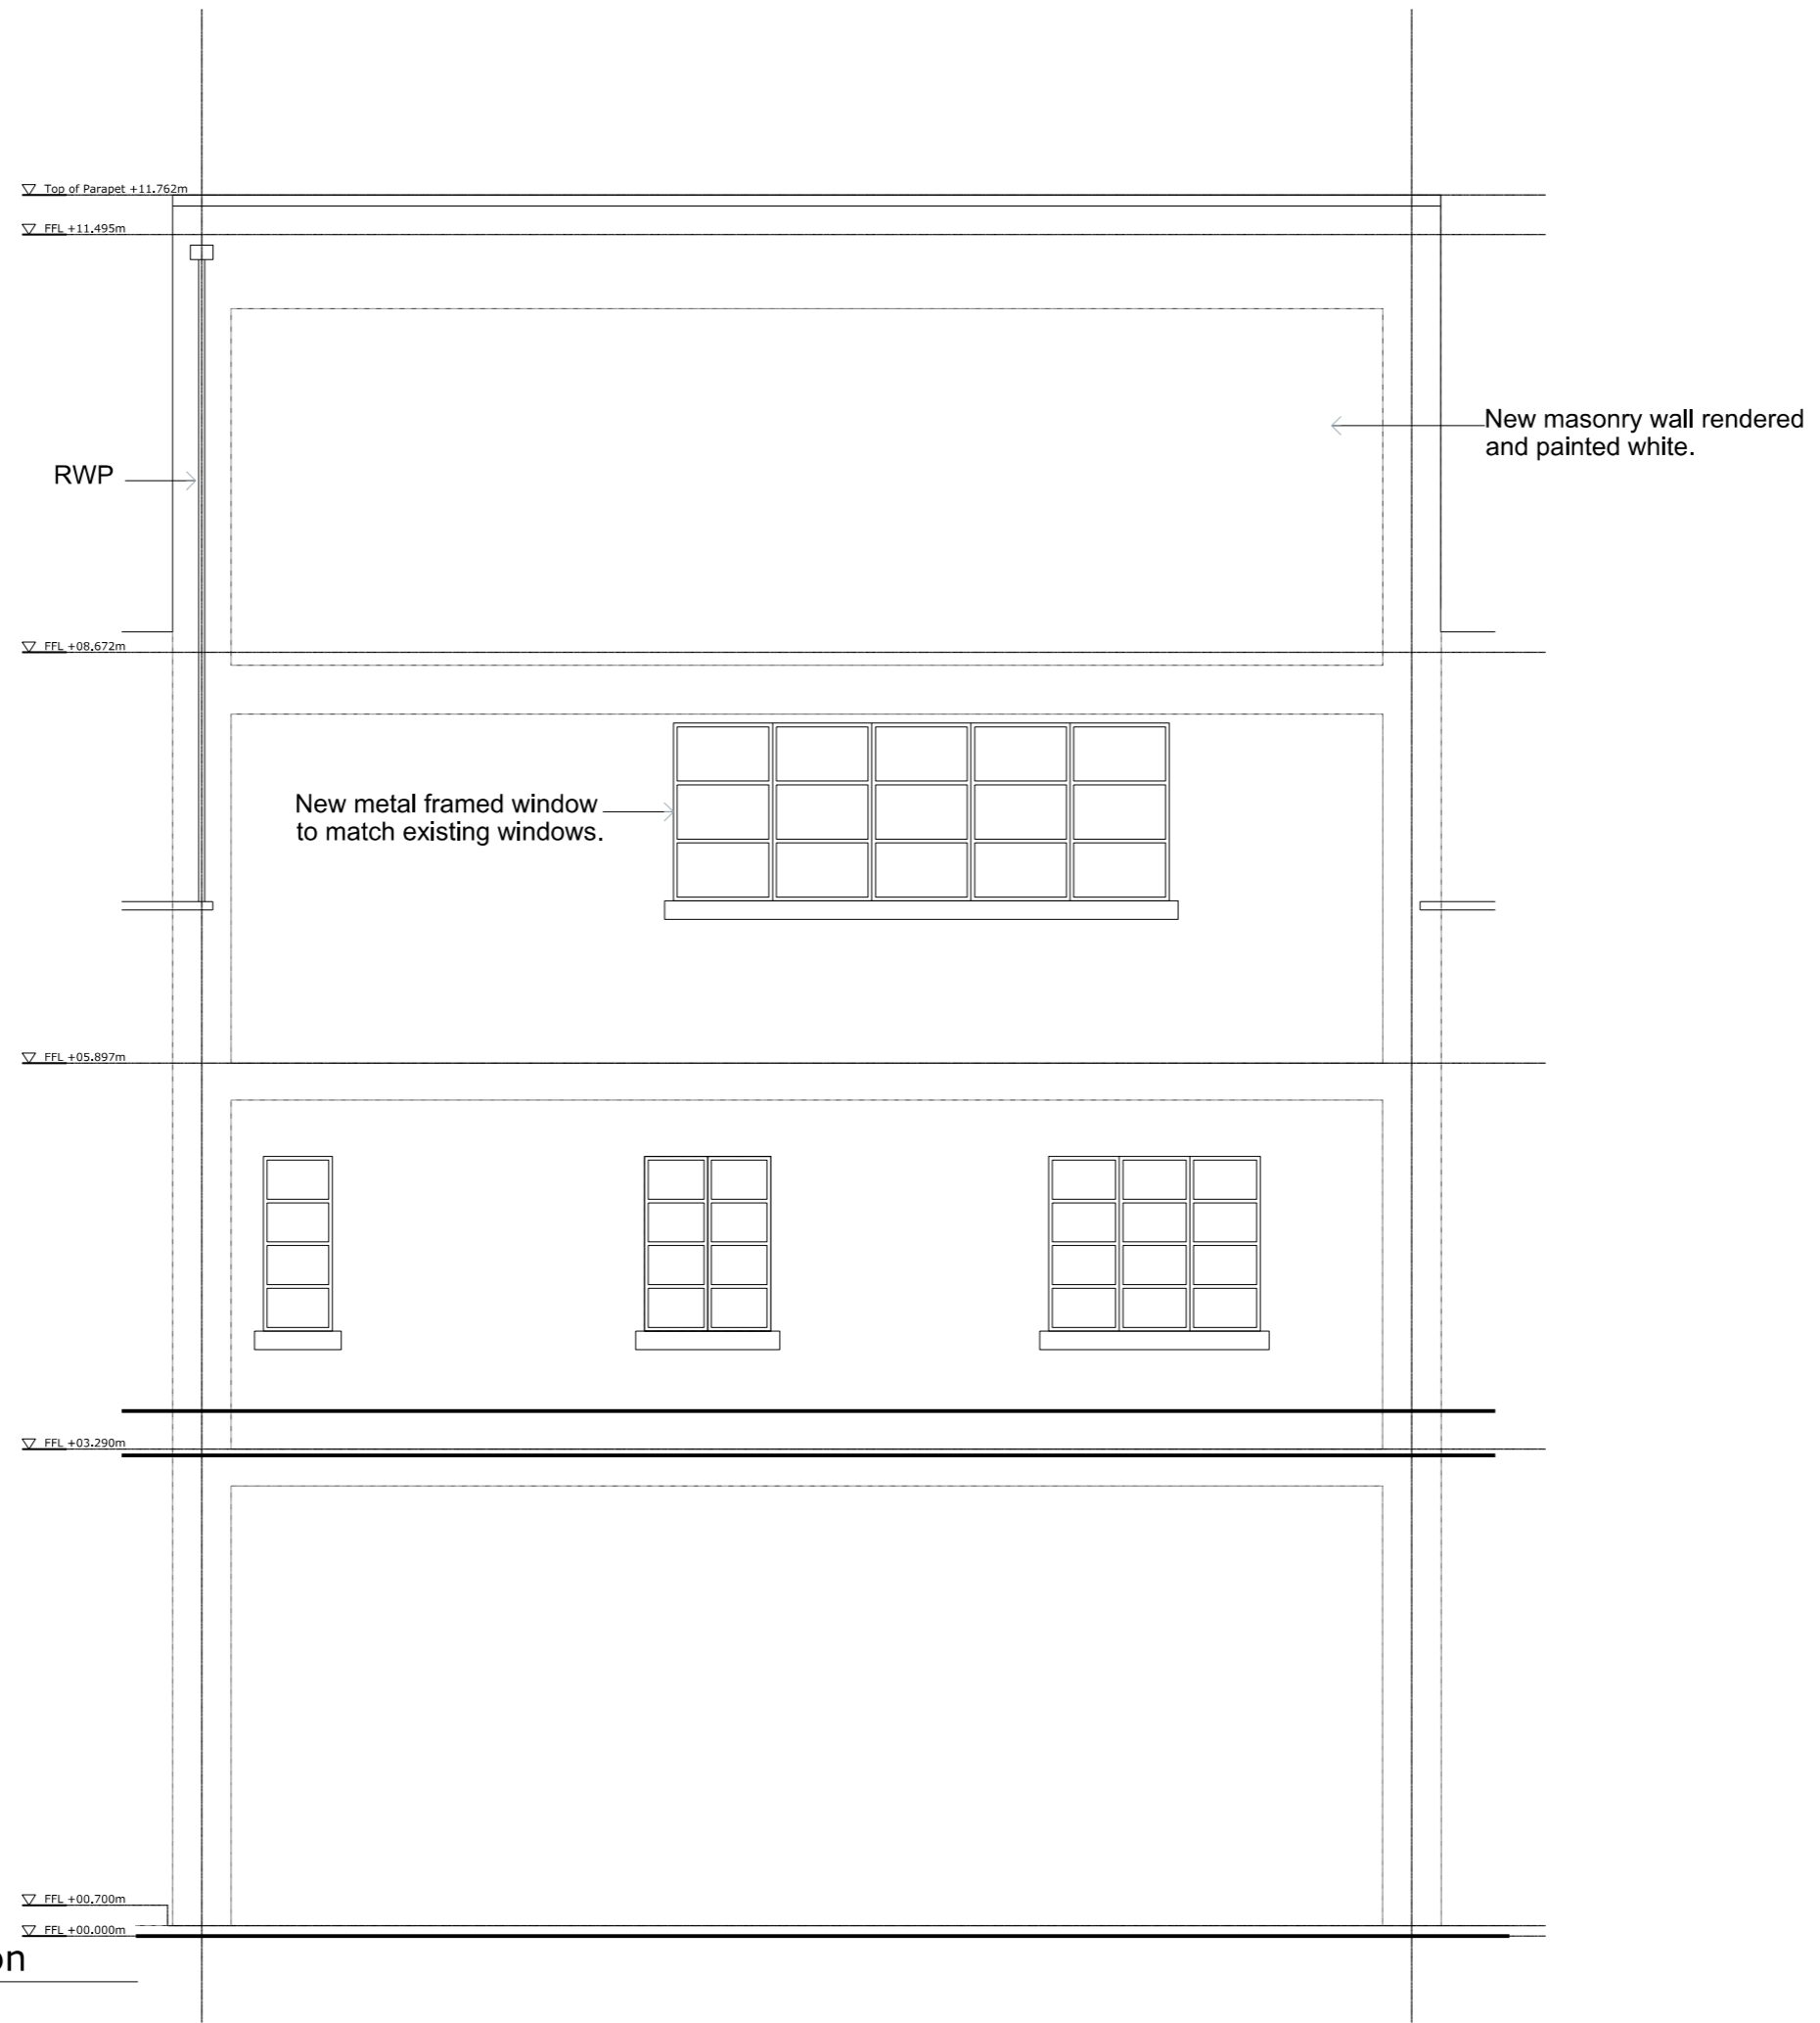

1 Rear Elevation
 ELEVATION

Rev.	Date	Description
P2	18/02/20	Window on third floor removed.

DavidMorleyArchitects

18 Hatton Place, London, EC1N 8RU
 T +44 (0)20 7430 2444
 davidmorleyarchitects.co.uk

Project
 Roof Extension
 Client
 All City Media Ltd.

Title
 Proposed Rear Elevation

Project / Drawing No	Revision
688-01-021	P2
Date	Scale
23/03/2018	1:50 @ A3