





SECOND FLOOR PLAN

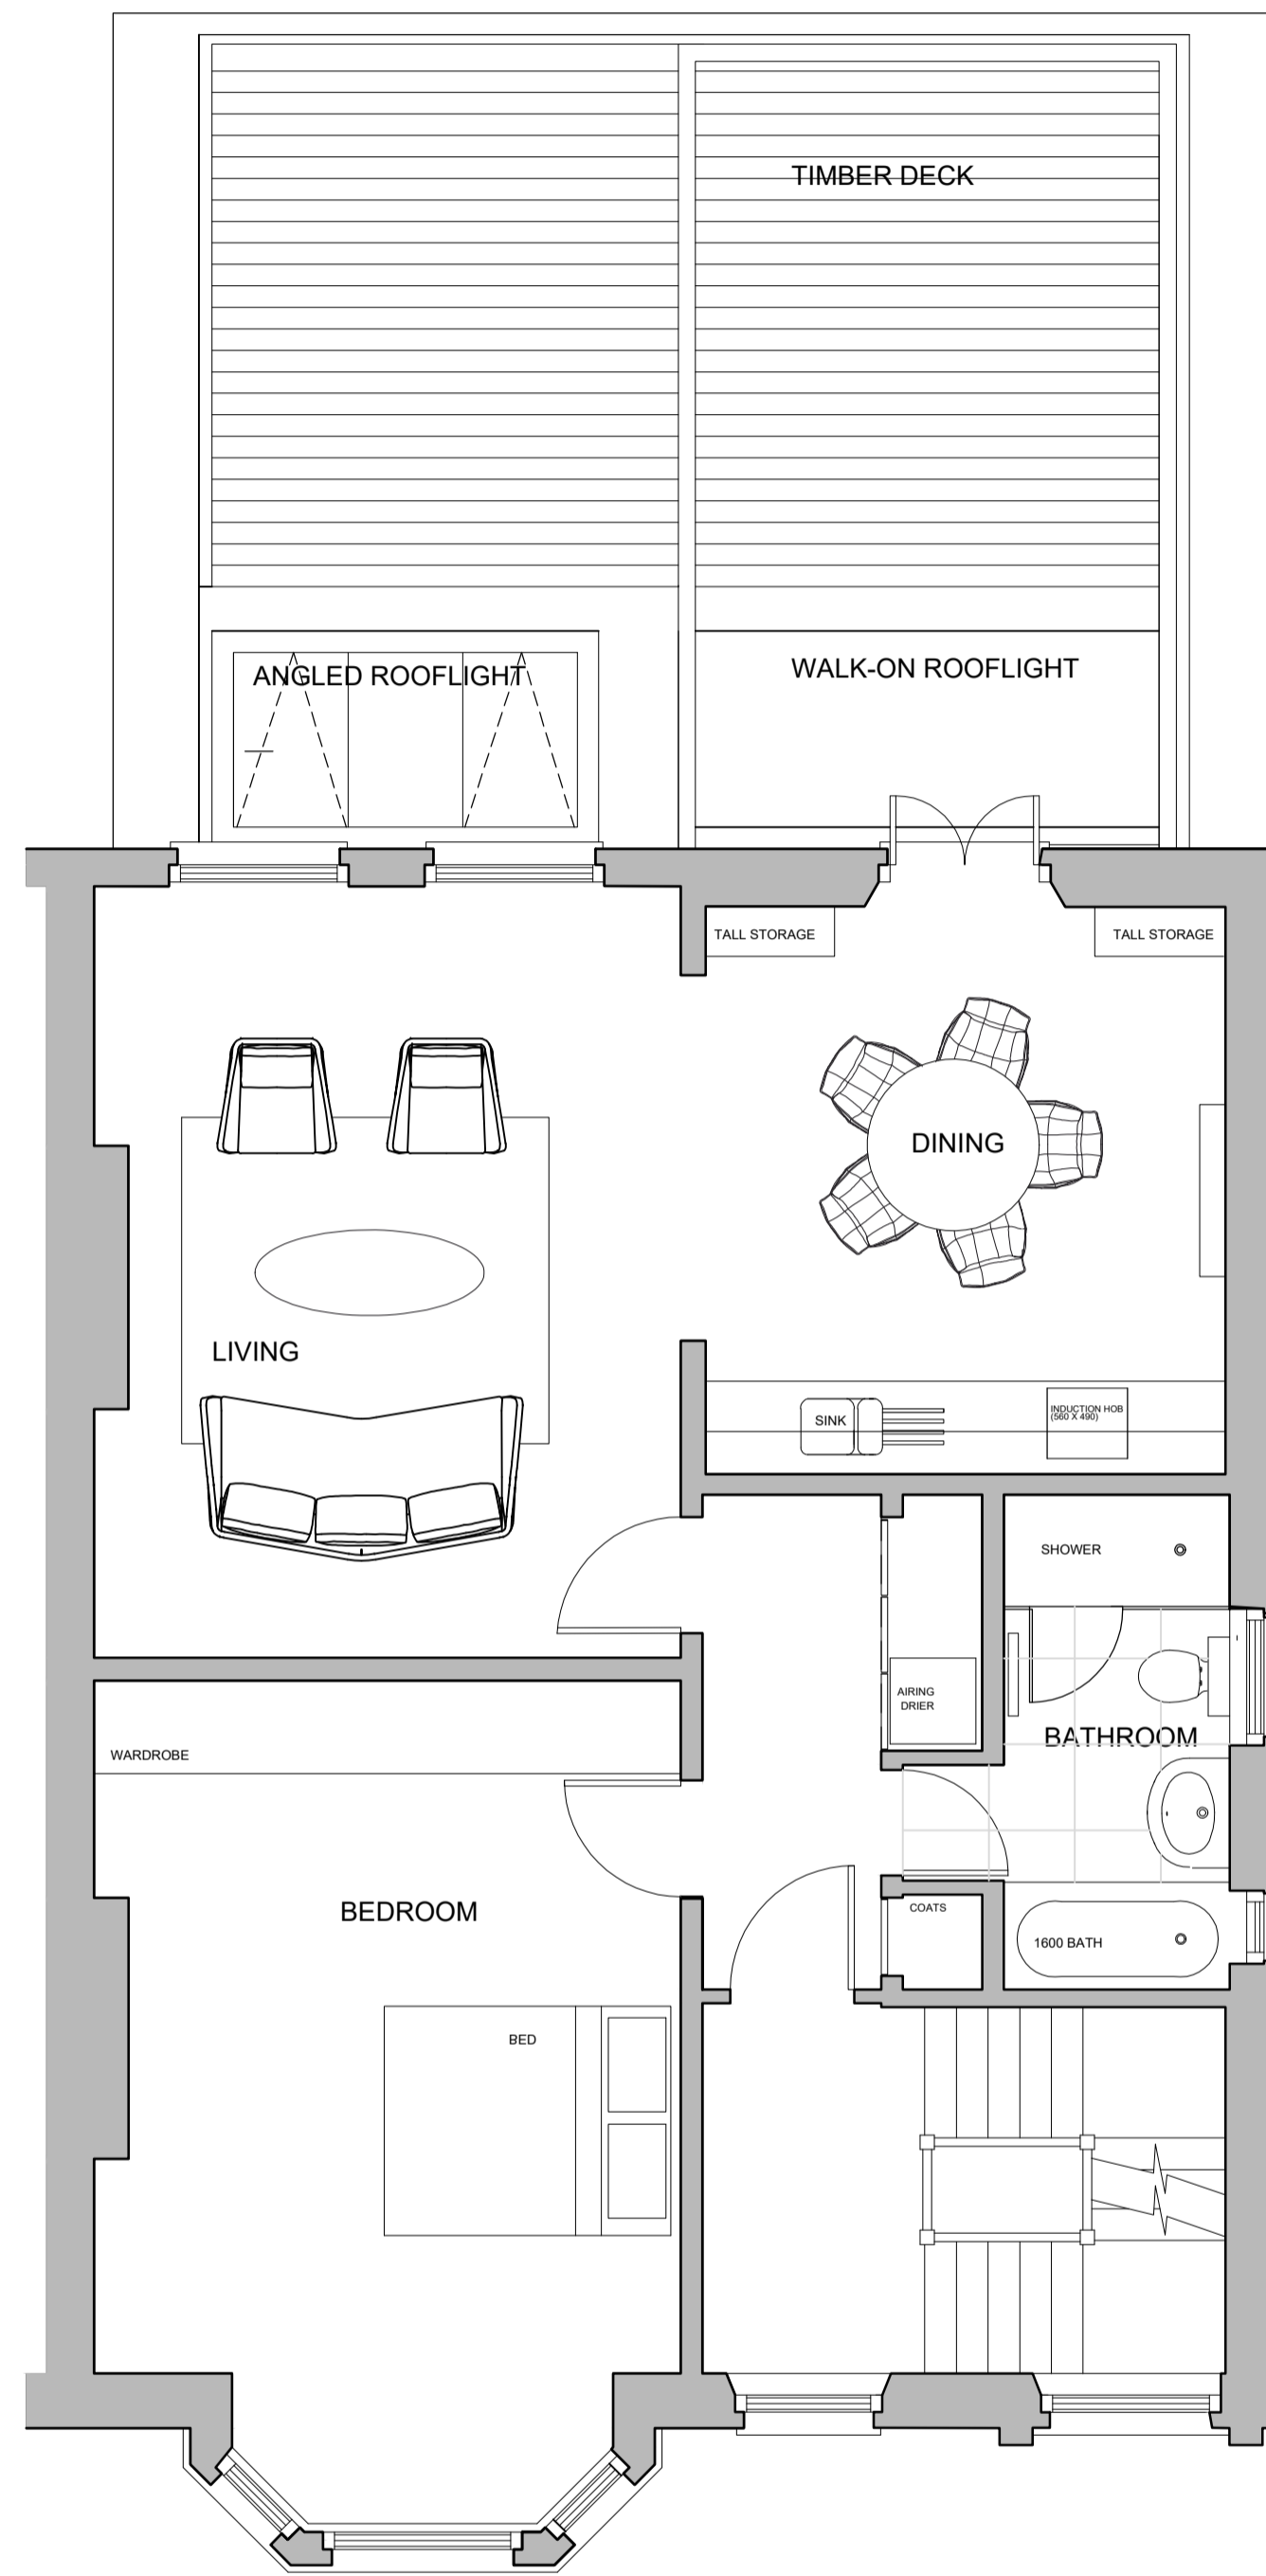

FIRST FLOOR PLAN

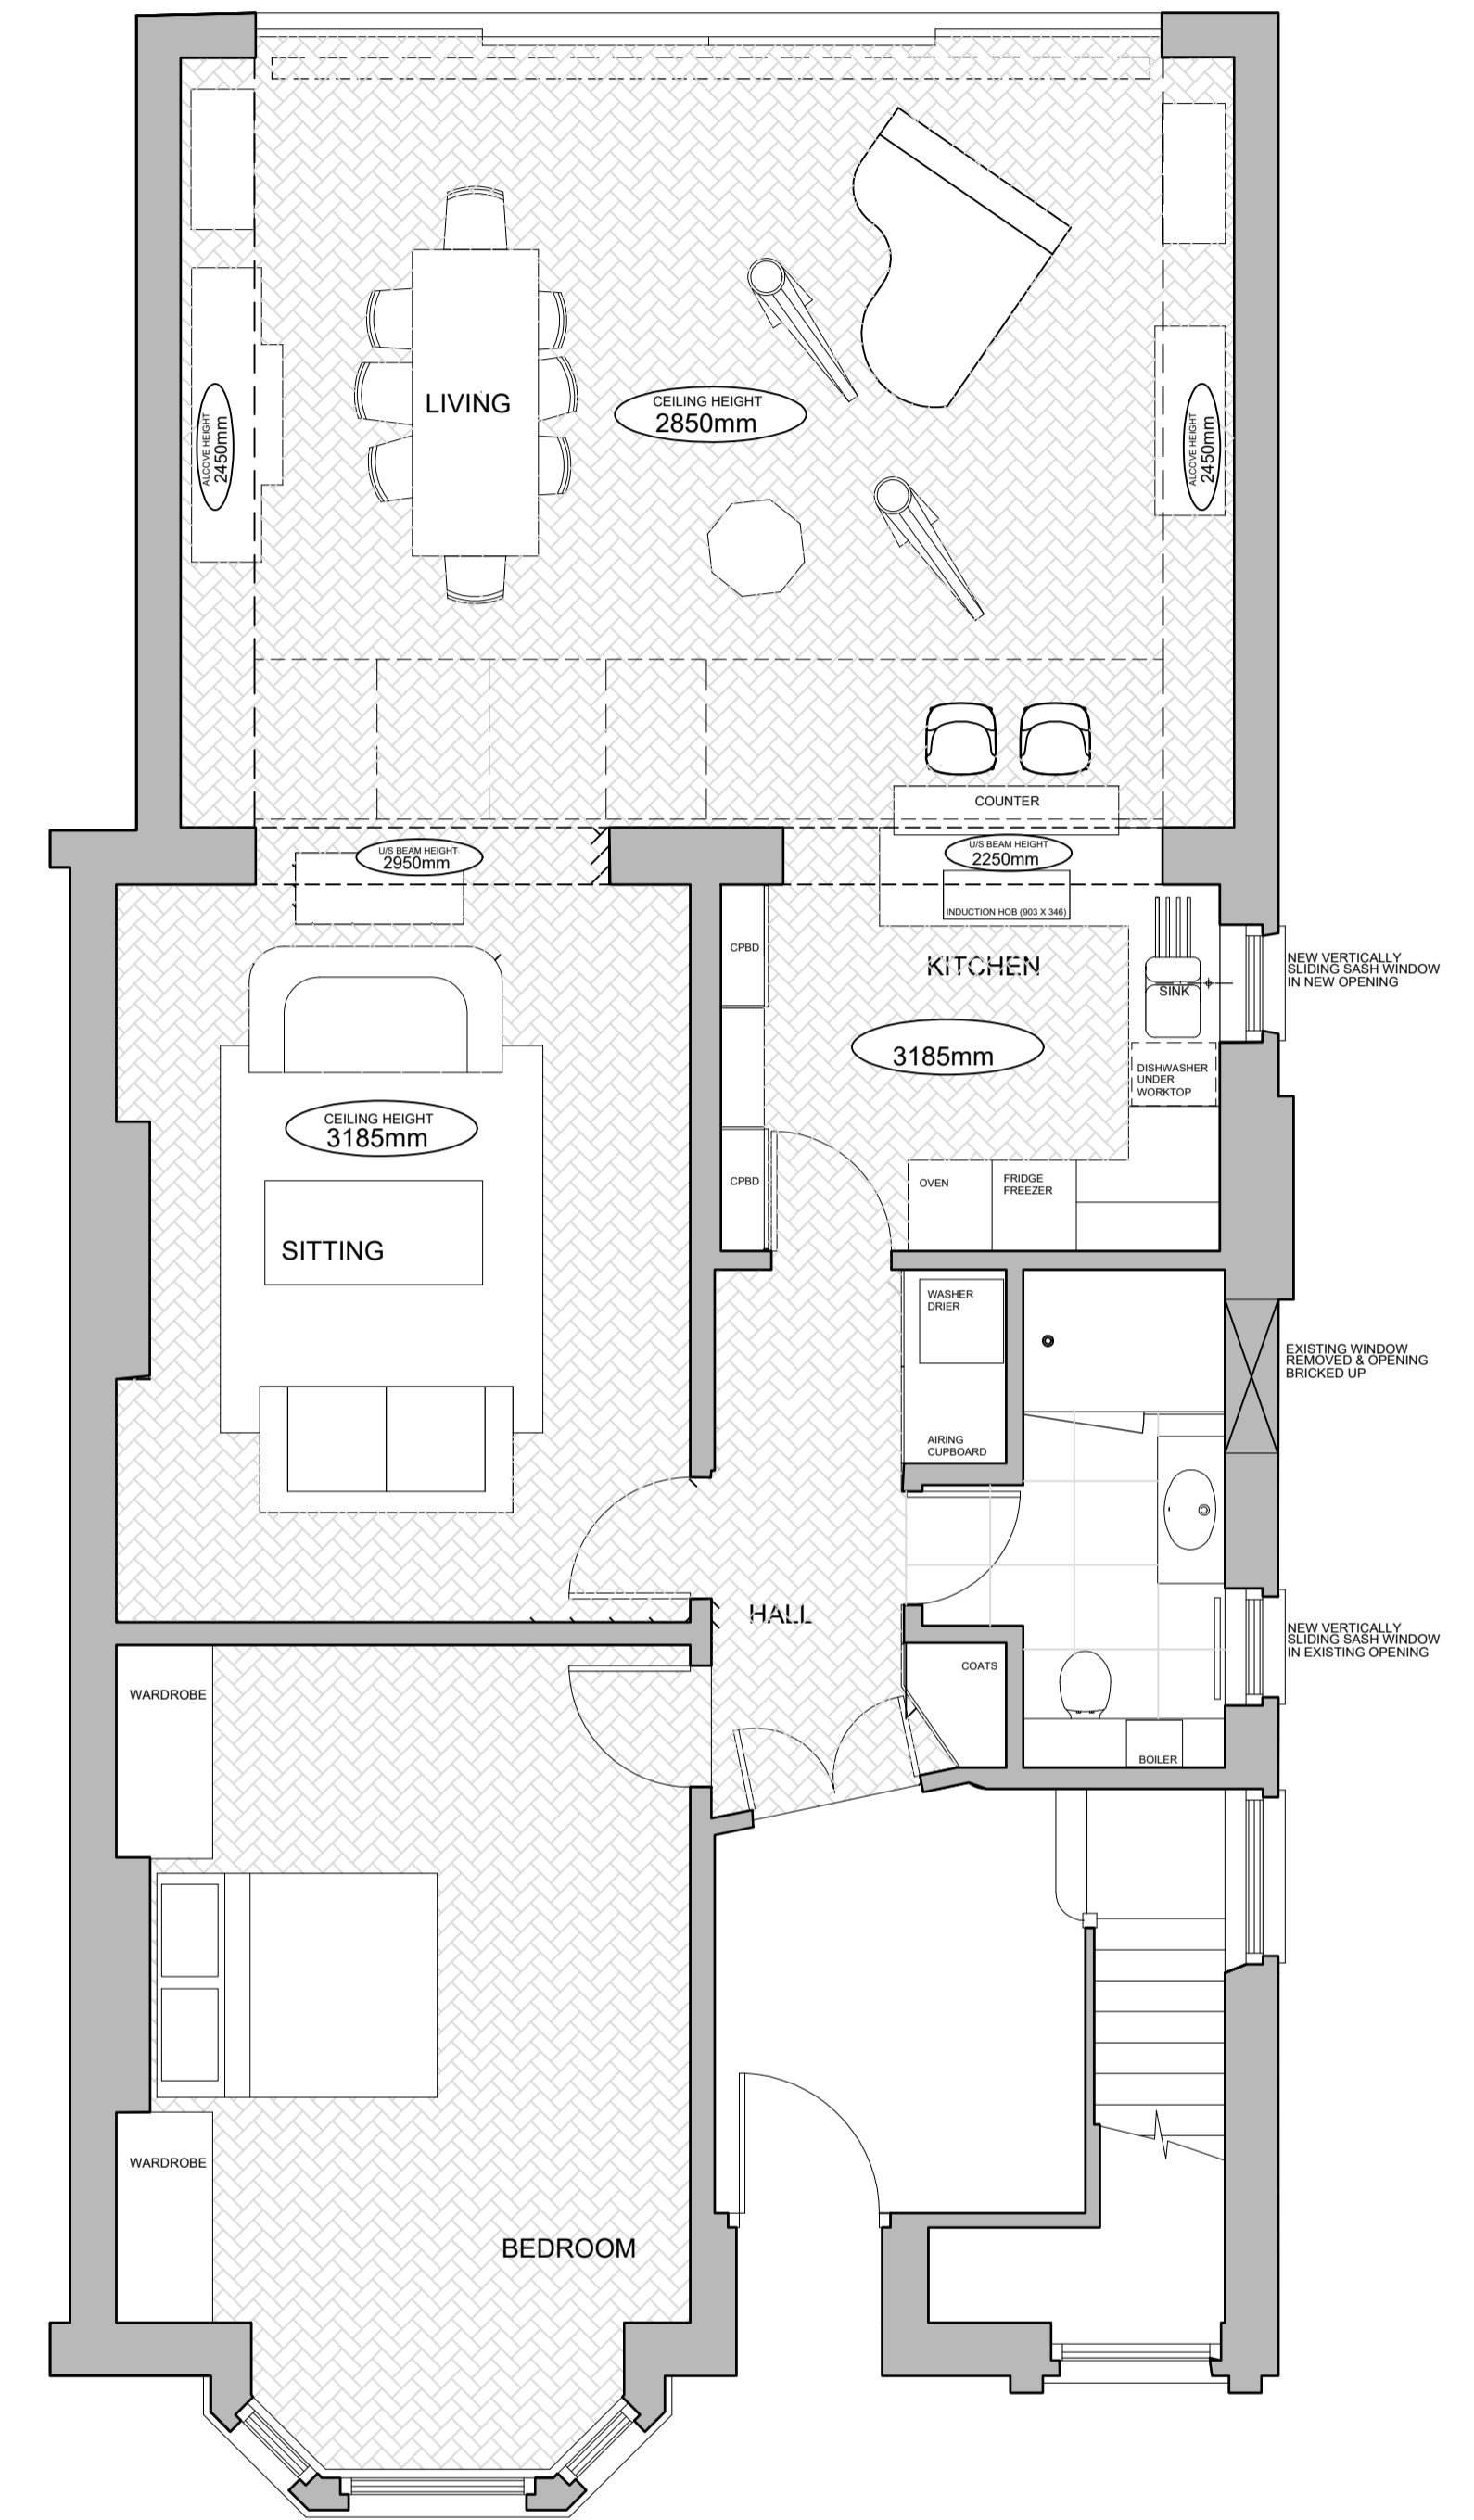

GROUND FLOOR PLAN

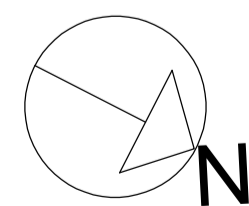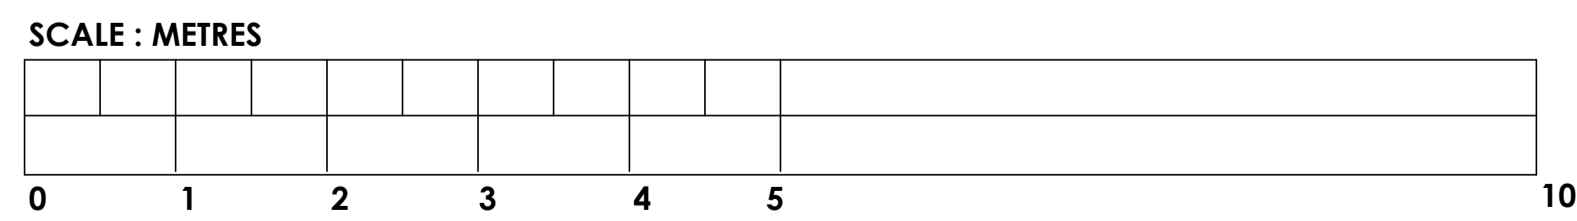

Stephen Reyburn Architects 115 WHITE HART LANE LONDON SW13 0JL 0208 741 0010 SRARCHITECTS@ME.COM	F 26 AUG19 D 26 JULY10 C 29 MAR19 14 MAR19	NOTES RE SIDE WINDOWS MINOR ADJUSTMENTS TO ROOFLIGHTS CEILING HTS etc. SCHEME A			PROJECT 16 DOWNSIDE CRESCENT LONDON NW3 2AP	SCALE 1:50 @ A1 & 1:100 @ A3	16D.11G
	B 6 MAR 19 A 1 FEB 19 REV 10 DEC 18	AMENDMENTS 16D.11B RENAMED & UPDATED UPDATED UPDATED	G 10 JAN 20 REV DATE AMENDMENTS IN RESPONSE TO PLANNING	DRAWING TITLE FLOOR PLANS AS PROPOSED: EXTENSION CEILING HEIGHT 2.45M & 2.85M	DRAWN 20.09.18		