

NOTES

Rev.			
Amendments		Date	Chkd.

Client
Mr Garry Voss

**STS Engineering Ltd**

58 Crossway, Welwyn Garden City, Hertfordshire, AL8 7EE
Tel: 01707 695466 Fax: 01707 692006
Web: www.sts-se.co.uk Email: sta@sts-se.co.uk


Project
**34 Delancey Street,
London, NW1 7NH**

Title
Approved Partial Floor Plans

Drawn	JP	Date	Oct'18	Scale
Checked	MN/NK	Date	Oct'18	1:50
Approved	SS	Date	Oct'18	Size A2


Drawing No.
1810-1157-003

Rev.
B

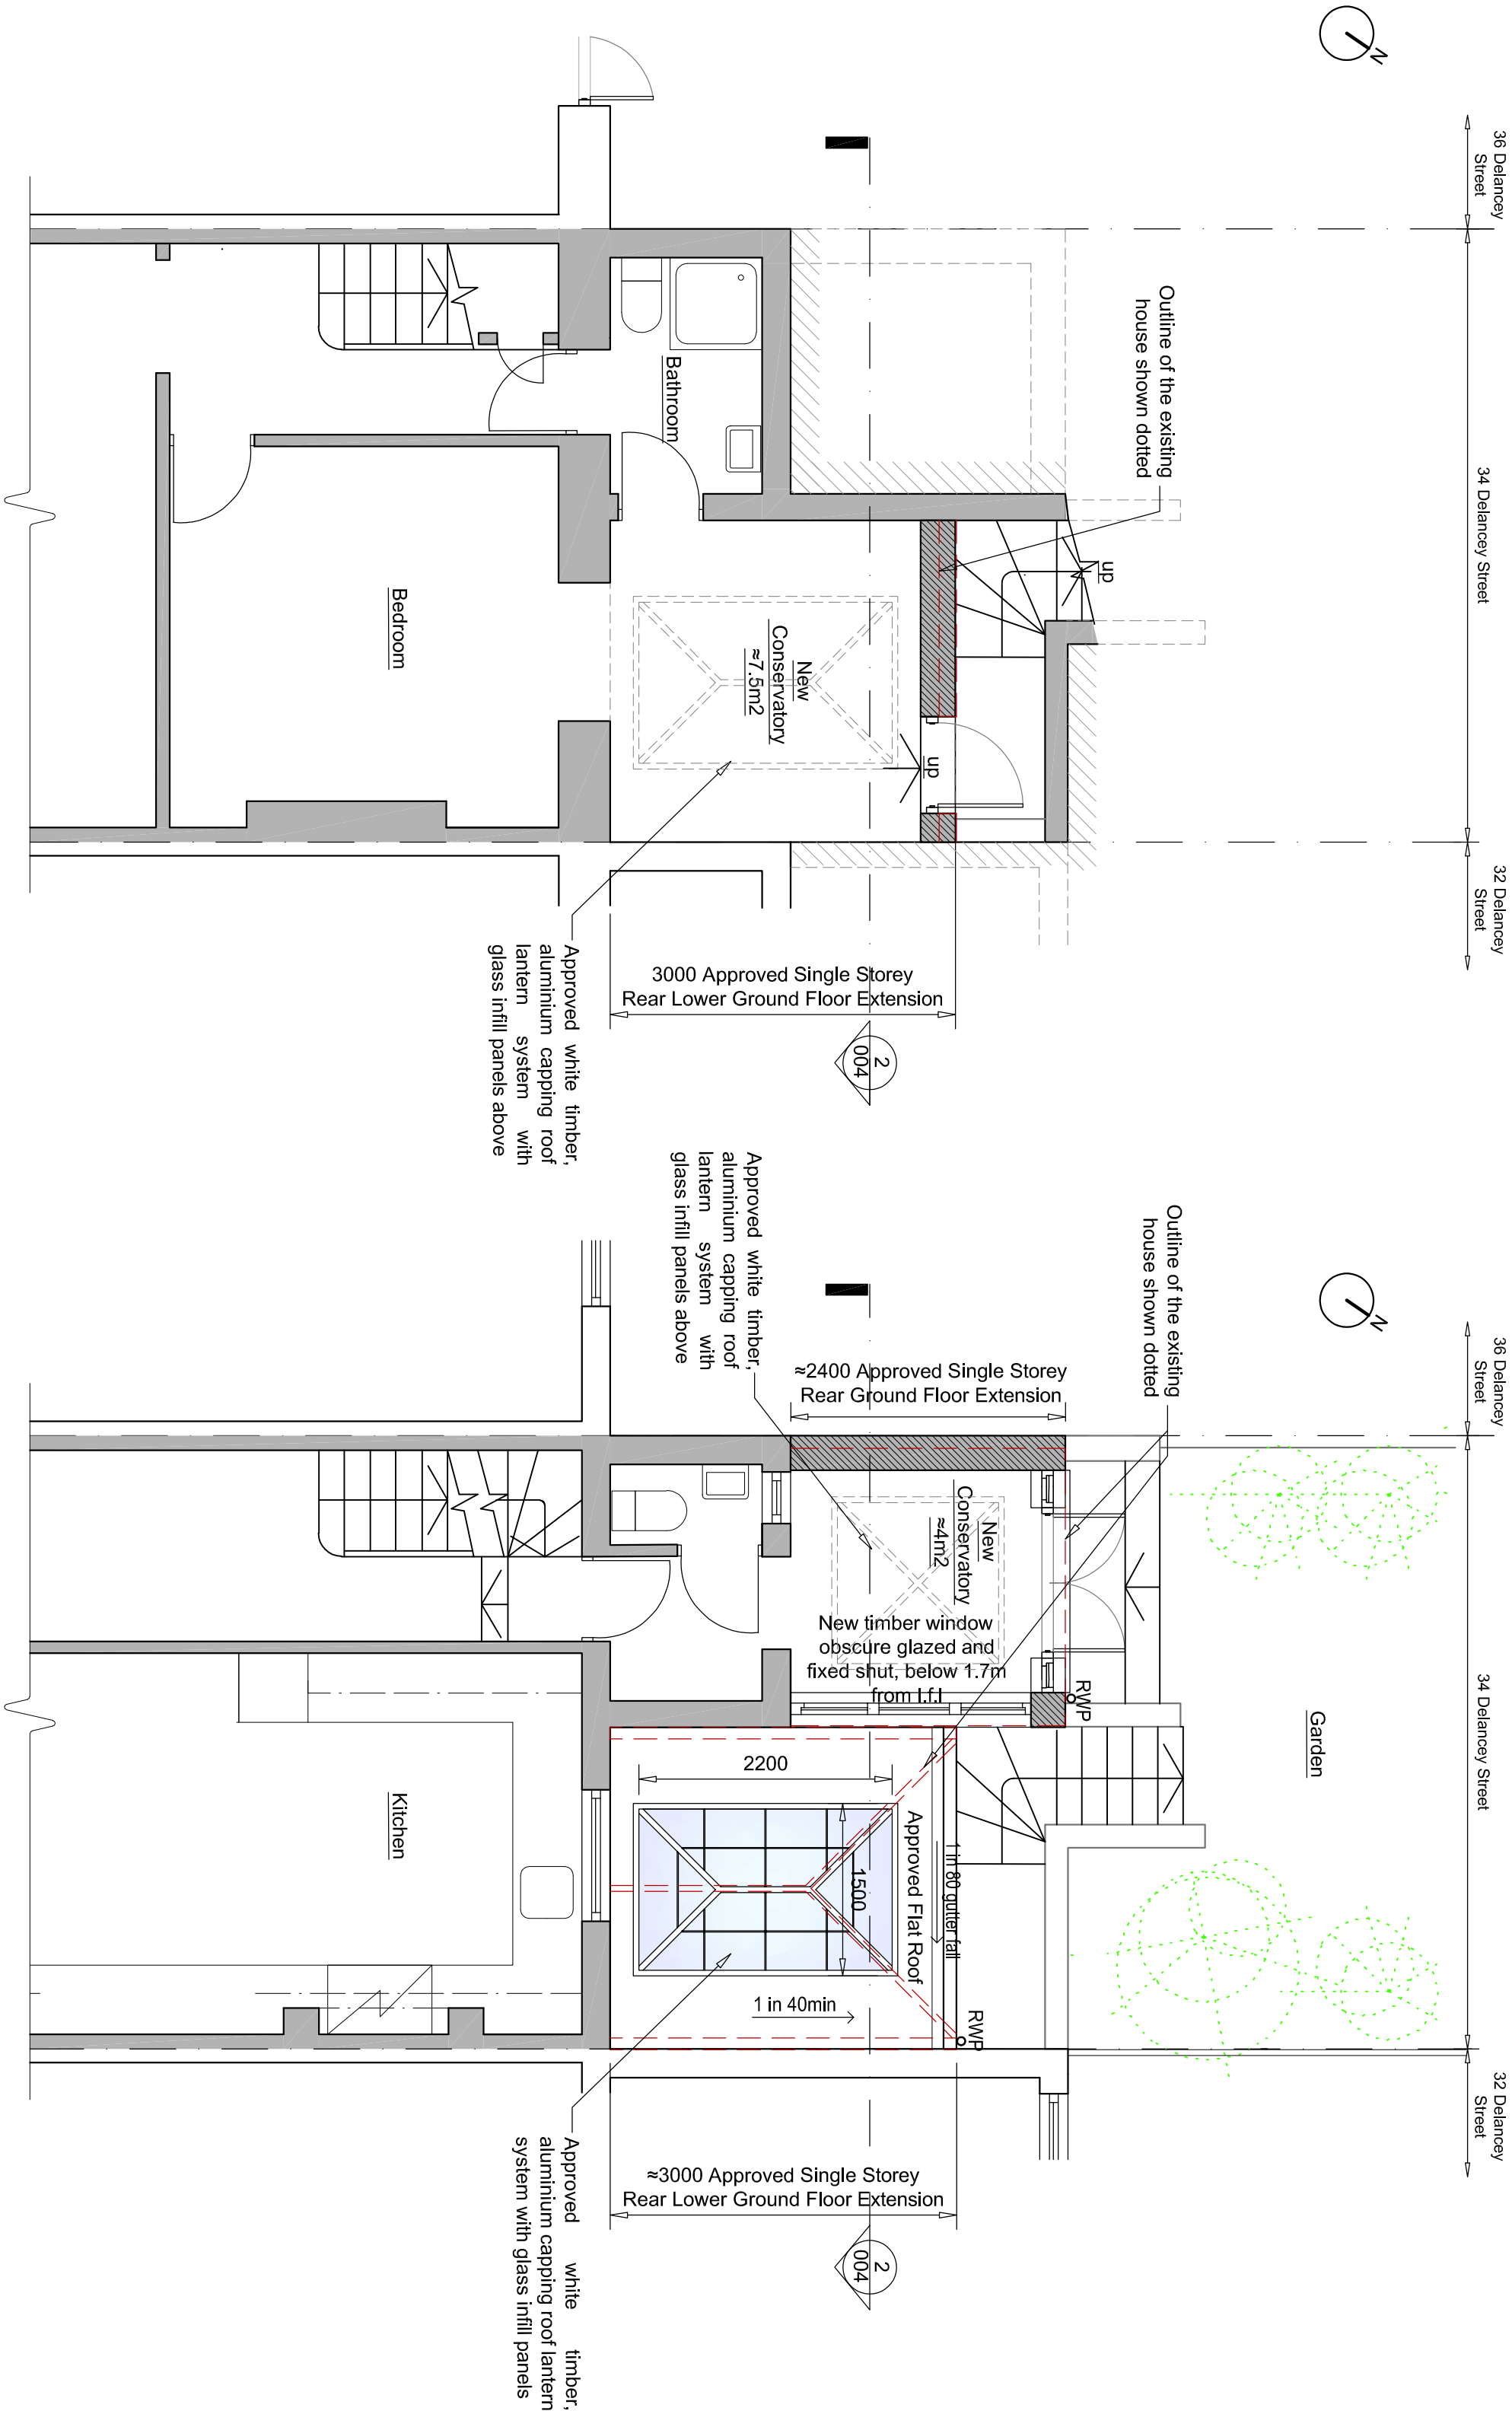

1 Approved Partial Lower Ground Floor Plan
003 SCALE 1:50 @ A2

2 Approved Partial Ground Floor Plan
003 SCALE 1:50 @ A2

 

Rev.	Amendments	Date	Chkd.

Client
Mr Garry Voss



STS

Structural Engineering Ltd

58 Crossway, Welwyn Garden City, Hertfordshire, AL8 7EE

Tel: 01707 695466 Fax: 01707 692006


Web: www.sts-se.co.uk Email: sta@sts-se.co.uk

Project
34 Delancey Street,
London, NW1 7NH


Title
Approved Partial Roof Plan, Section
and Site Plan

Drawn	JP	Date	Oct'18	Scale	As shown
Checked	MN/NK	Date	Oct'18		
Approved	SS	Date	Oct'18	Size	A2


Drawing No.	1810-1157-004	Rev.	B
-------------	---------------	------	---

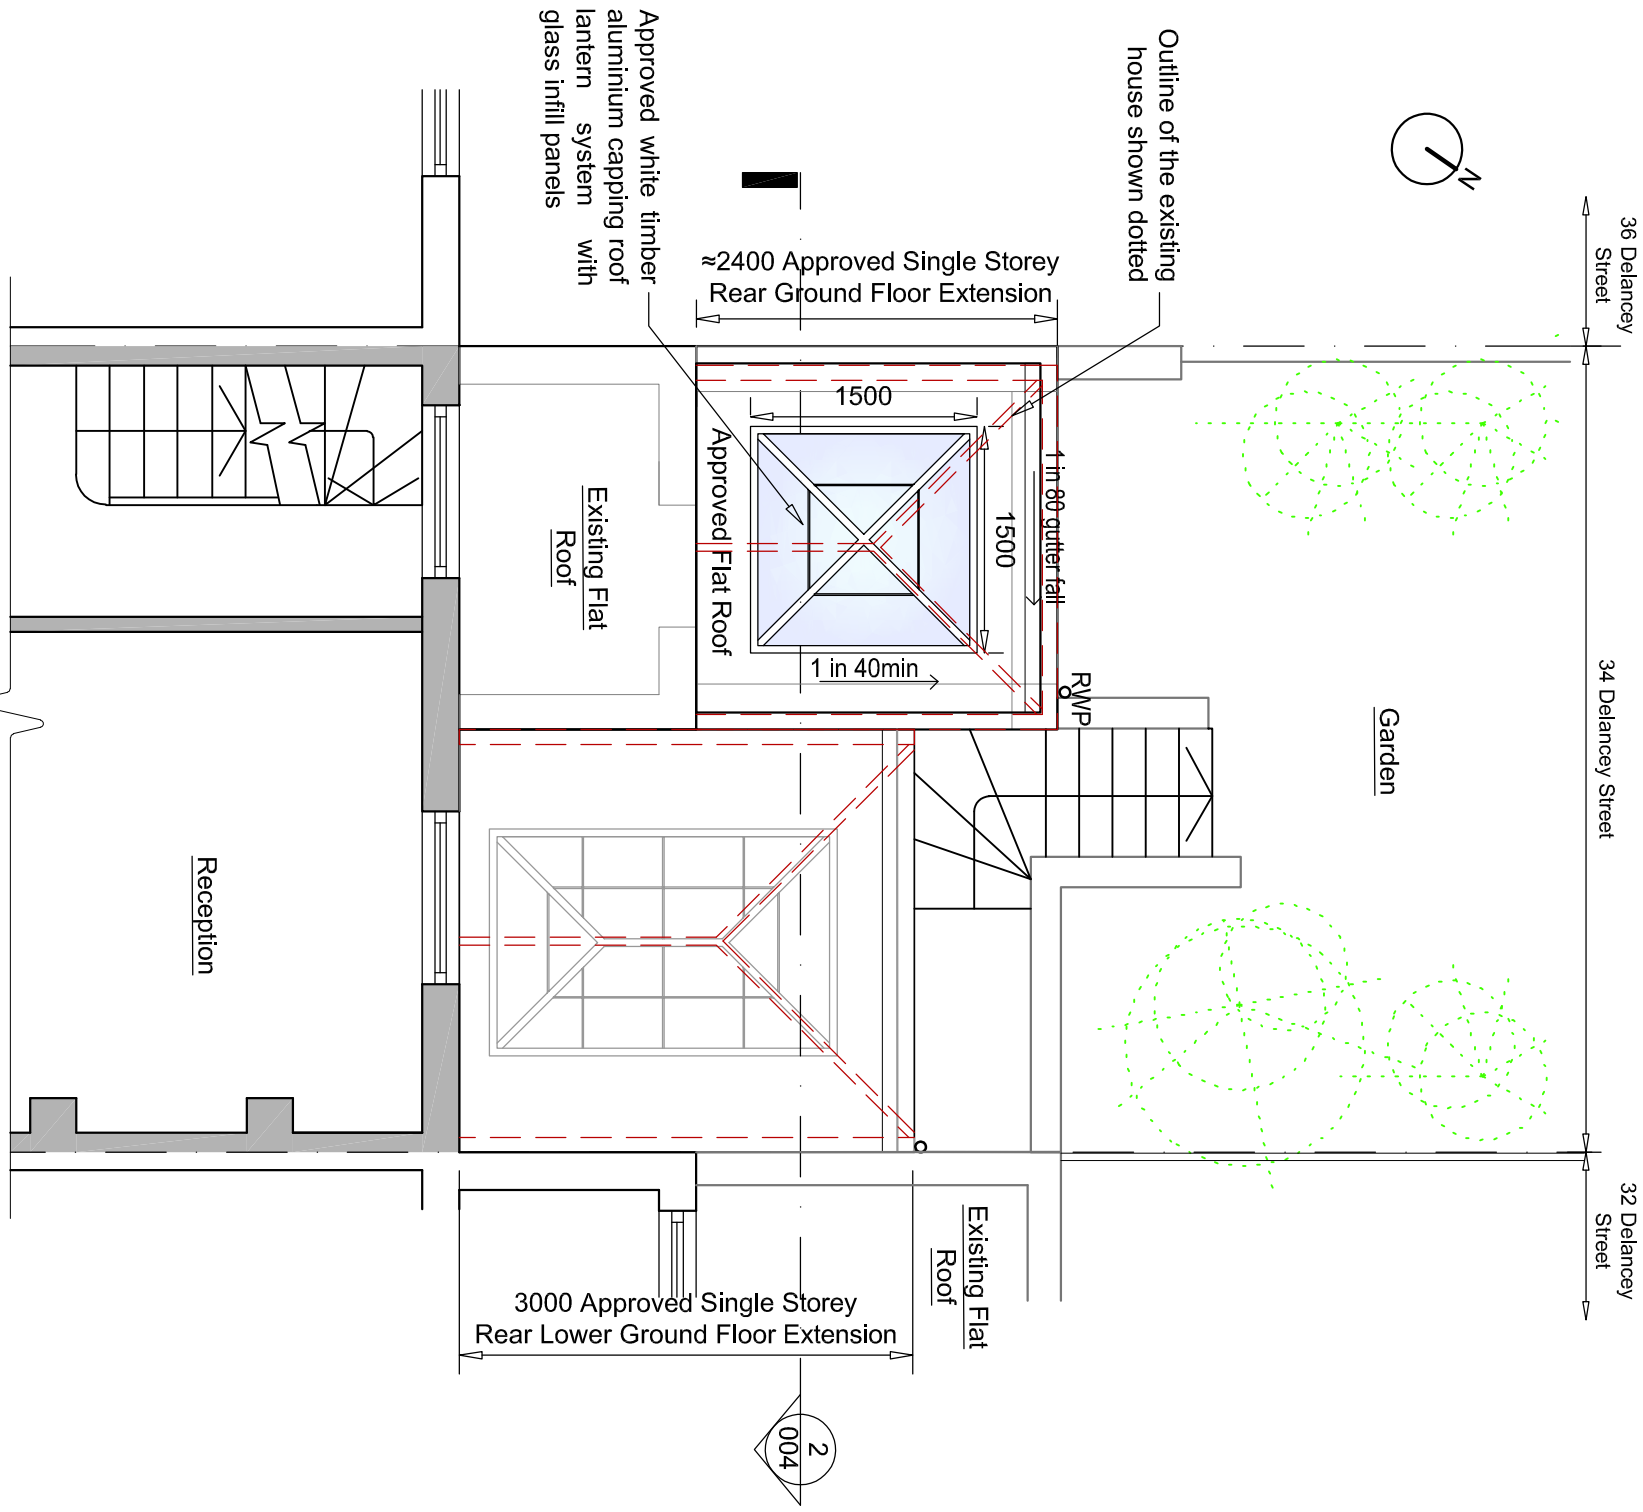

1 Approved Partial First Floor and Roof Plan
004 SCALE 1:50 @ A2

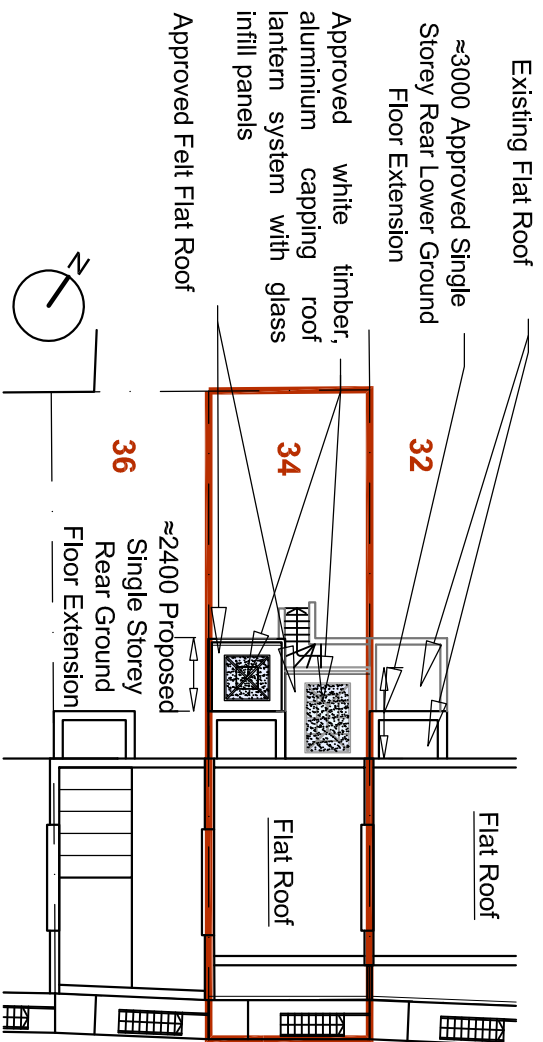


3 Approved Site Plan
004 SCALE 1:250 @ A2

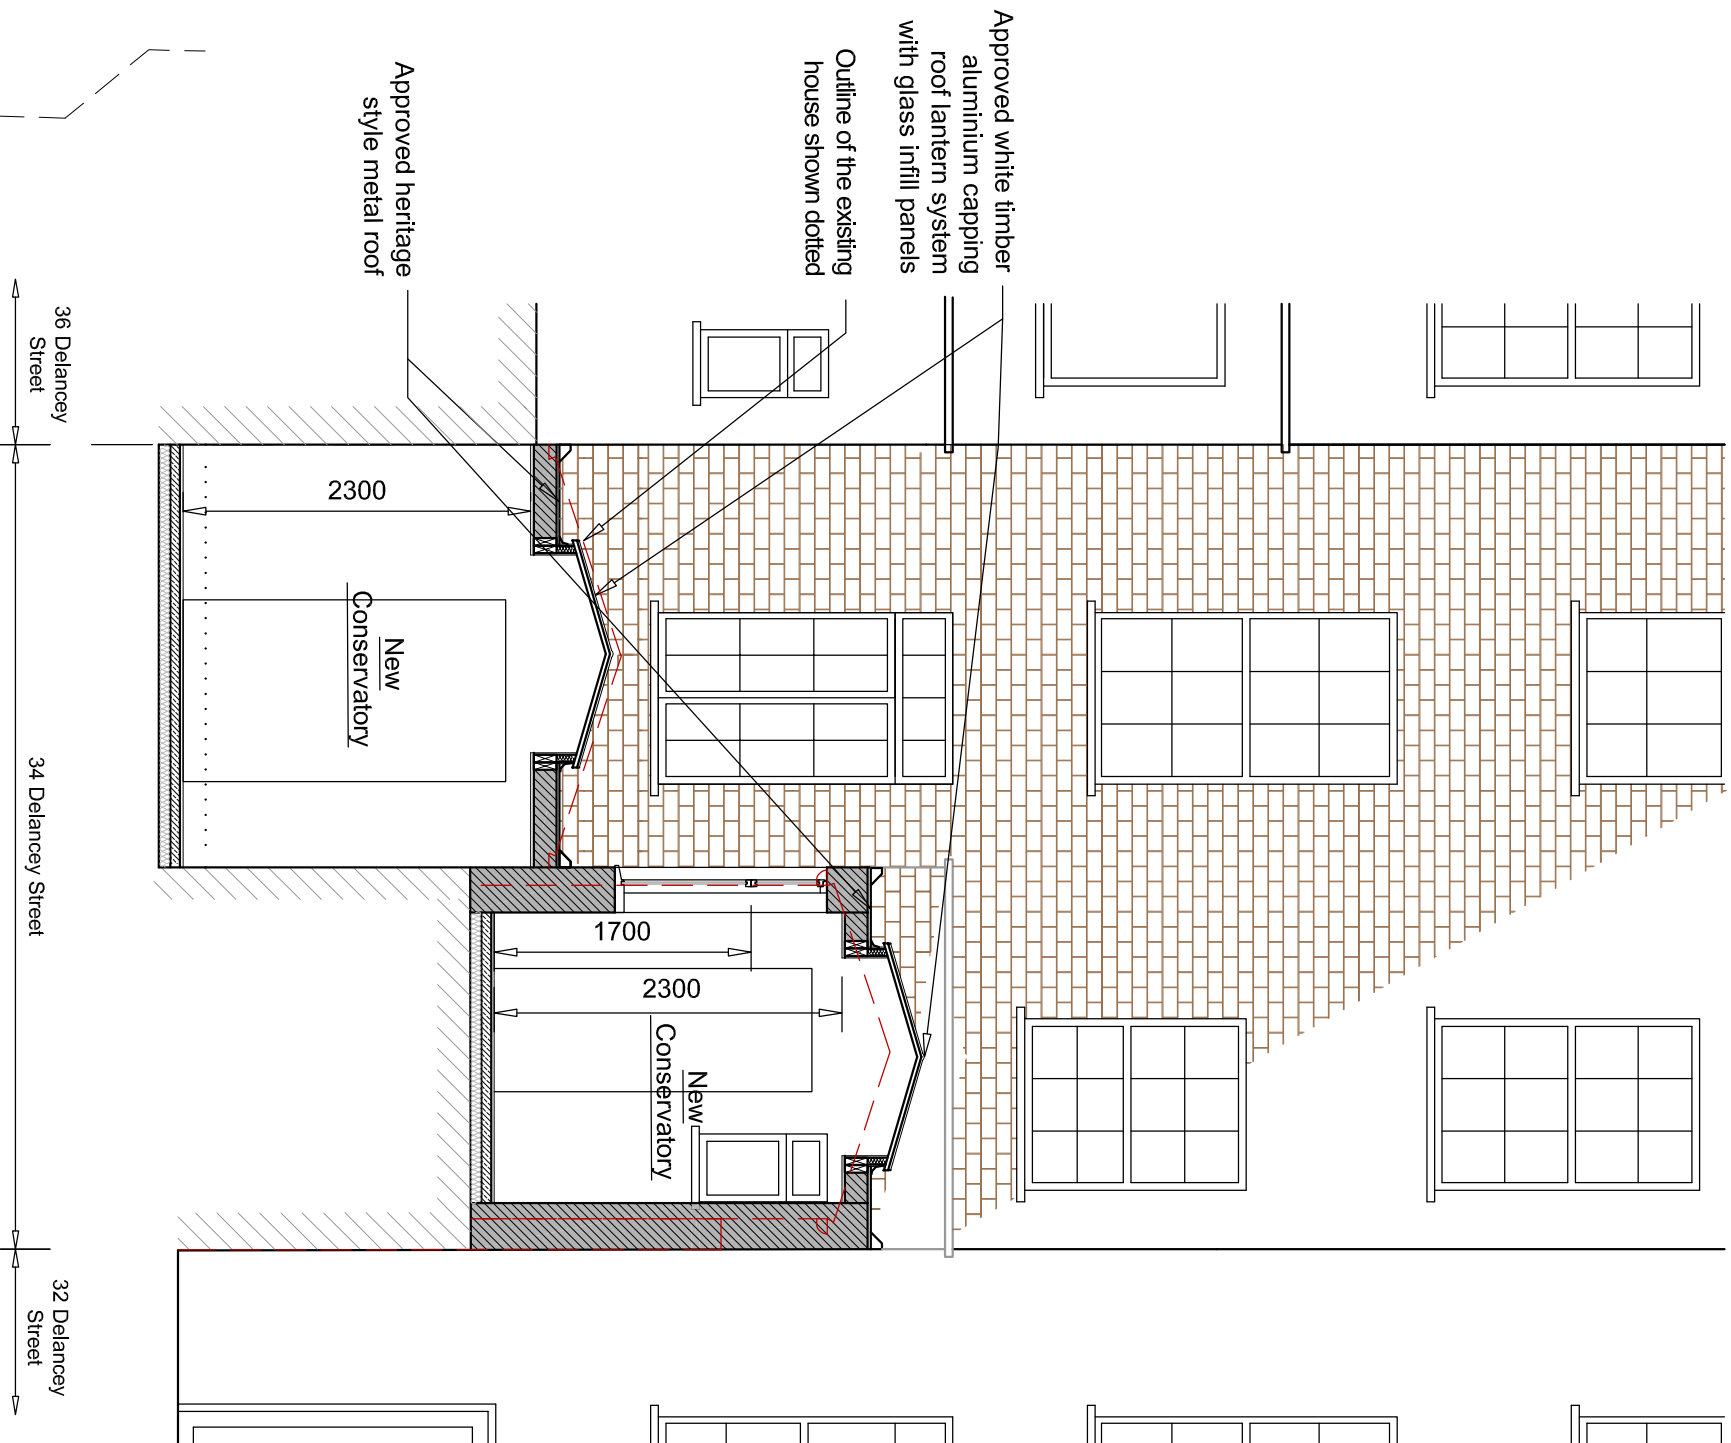


2 Approved Roof Plan
004 SCALE 1:50 @ A2

NOTES

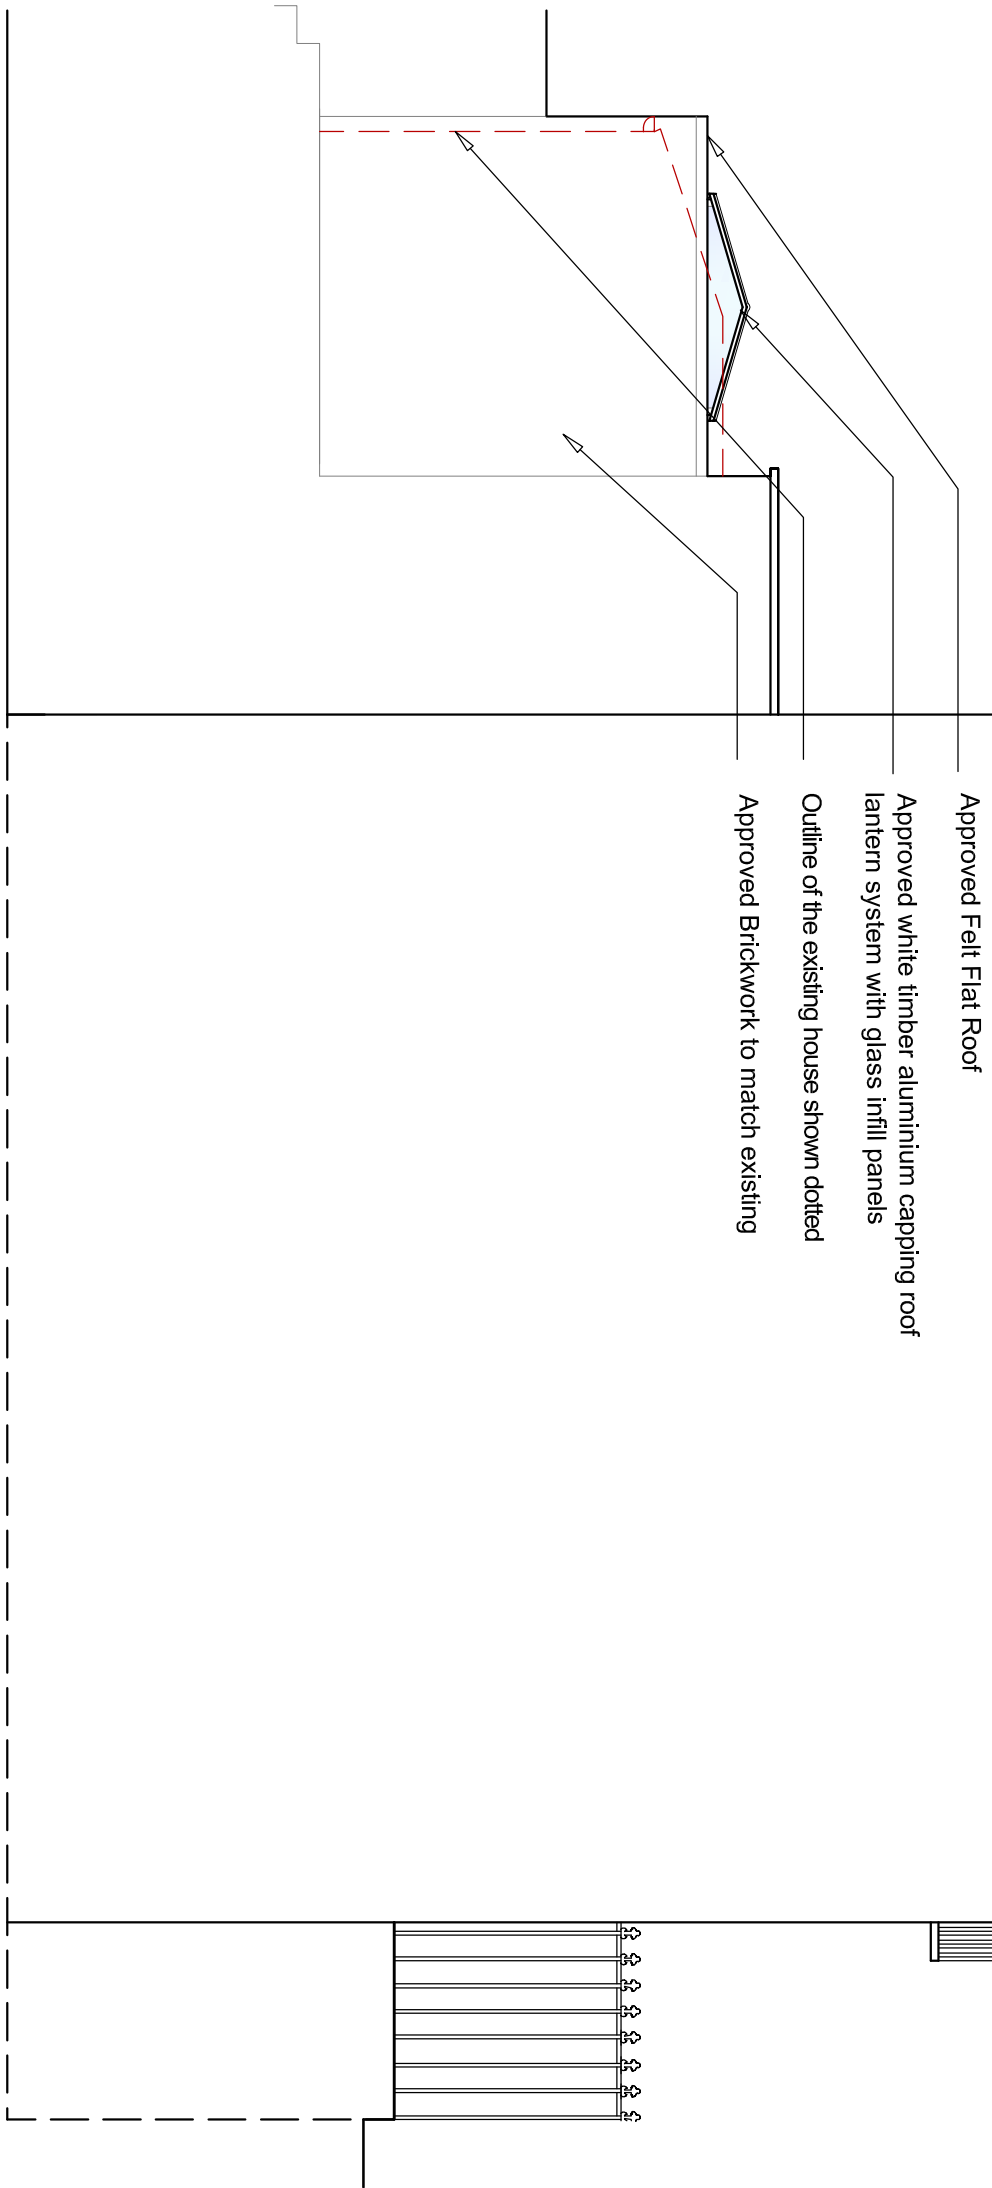


- Approved Felt Flat Roof
- Approved white timber aluminium capping roof lantern system with glass infill panels
- Outline of the existing house shown dotted
- Approved Brickwork to match existing

2 Approved Partial Side Elevation
005 SCALE 1:50 @ A2

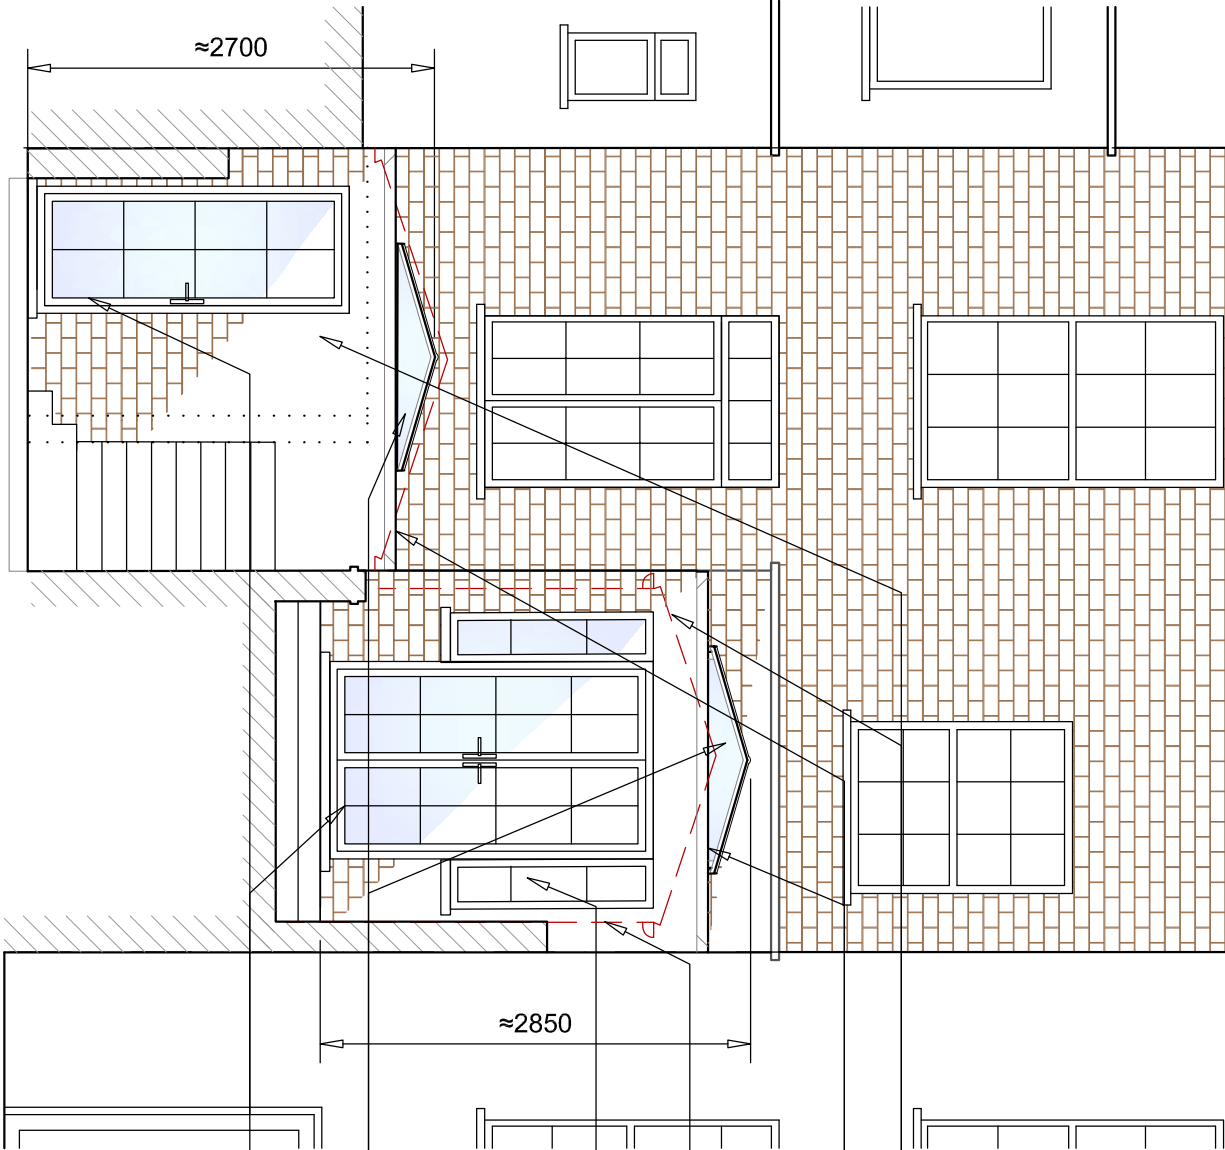


- Approved Brickwork to match existing
- Approved heritage style metal roof
- Approved white timber window obscure glazed and fixed shut, below 1.7m from l.f.l
- Outline of the existing house shown dotted
- Approved white timber window with clear glazing
- Approved white timber aluminium capping roof lantern system with glass infill panels
- Approved white timber patio door with clear glazing

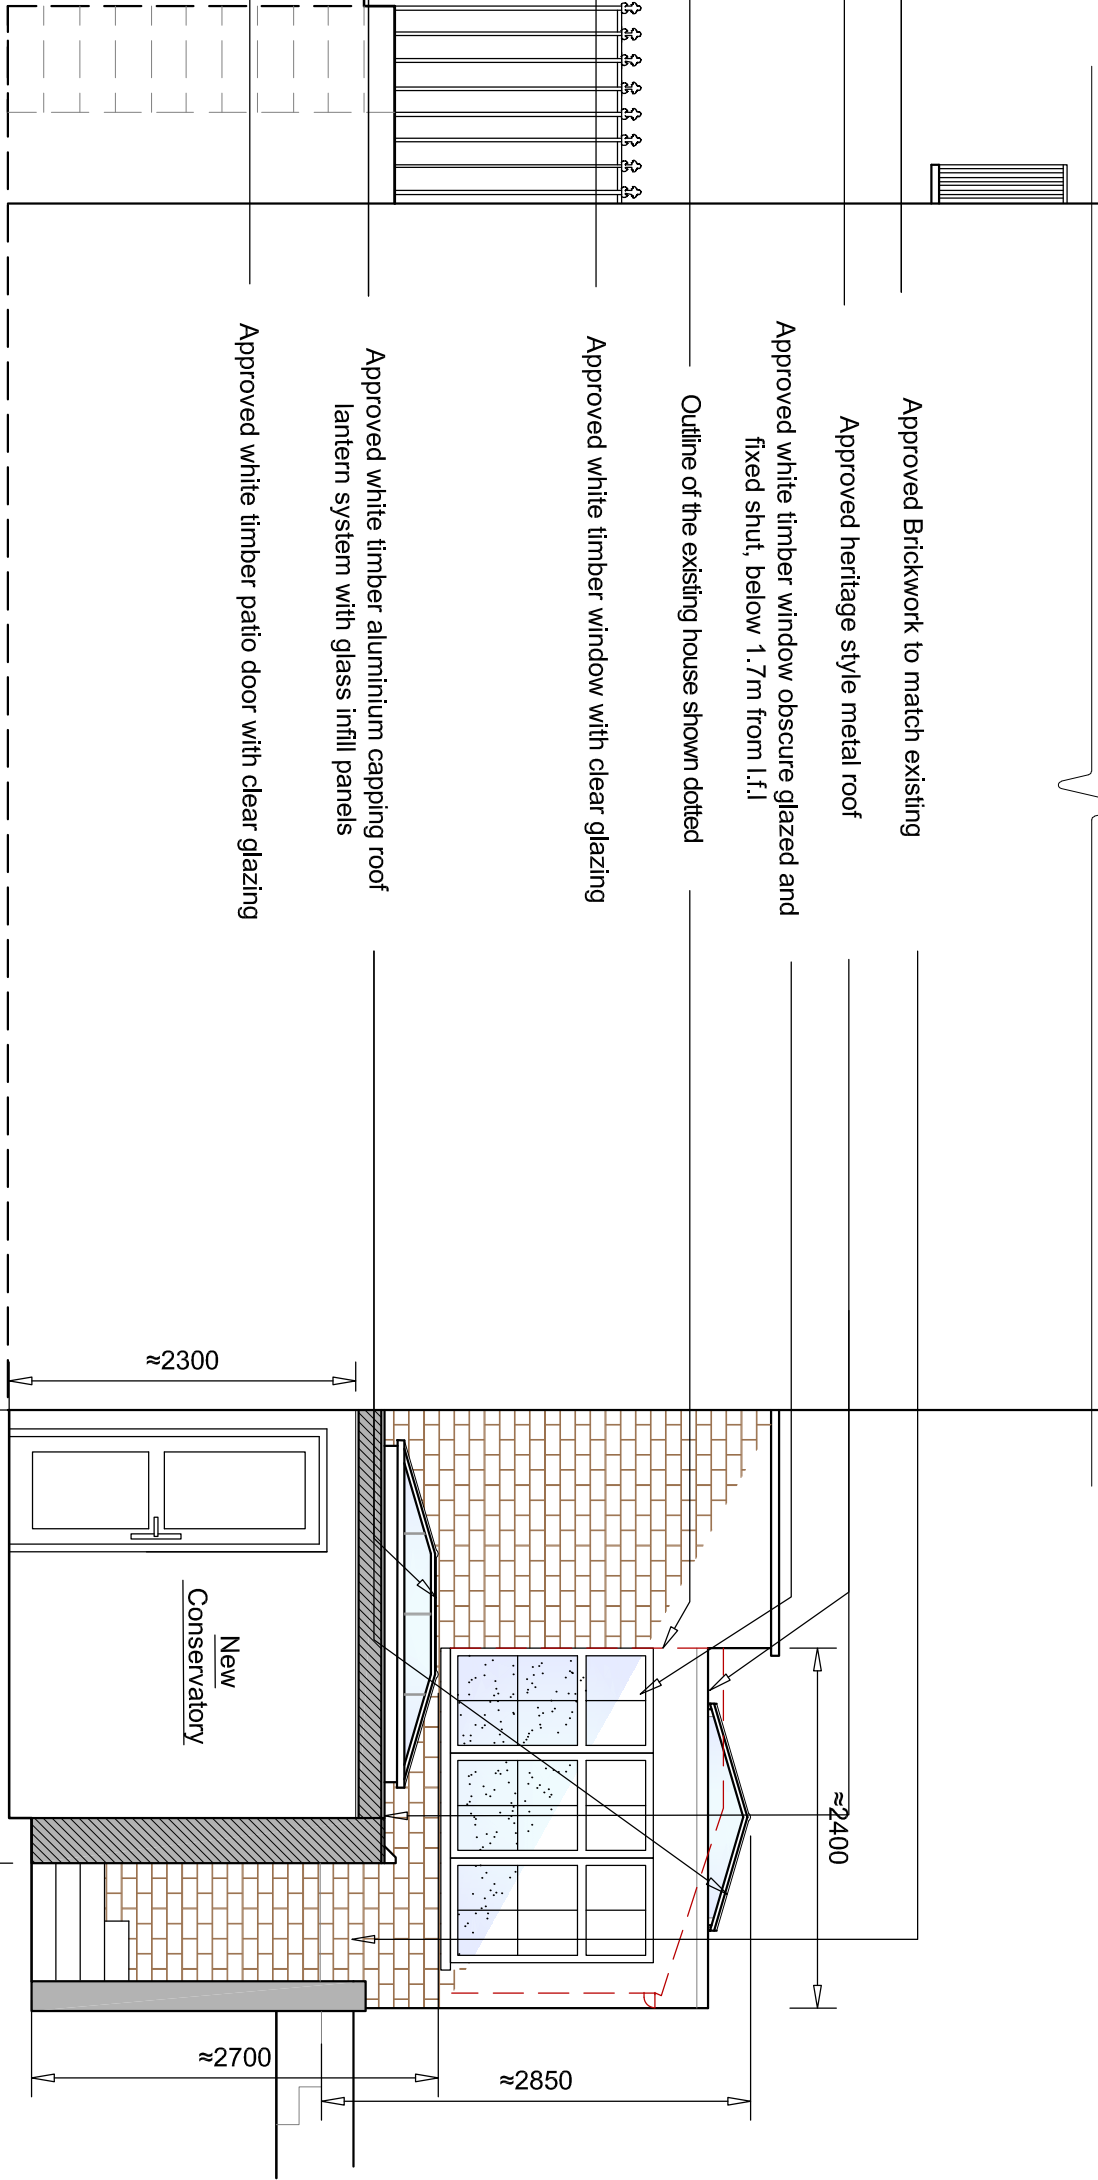

3 Approved Partial Side Elevation
005 SCALE 1:50 @ A2



1 Approved Rear Elevation
005 SCALE 1:50 @ A2

 

NOTES

Rev.	Amendments	Date	Chkd.

Client
Mr Garry Voss

STS Structural Engineering Ltd
58 Crossway, Welwyn Garden City, Hertfordshire, AL8 7EE
Tel: 01707 695466 Fax: 01707 692006
Web: www.sts-se.co.uk Email: sta@sts-se.co.uk

Project
34 Delancey Street,
London, NW1 7NH

Title
Approved Elevations

Drawn	JP	Date	Oct'18	Scale
Checked	MM/NK	Date	Oct'18	1:50
Approved	SS	Date	Oct'18	Size A2

Drawing No.
1810-1157-005

Rev.
B