

NOTES

Rev.	Amendments	Date	Chkd.

Client
Mr Garry Voss



STS Structural

Engineering Ltd


58 Crossway, Welwyn Garden City, Hertfordshire, AL8 7EE
Tel: 01707 695466 Fax: 01707 692006
Web: www.sts-se.co.uk Email: sta@sts-se.co.uk

Project
34 Delancey Street,
London, NW1 7NH

Title
Newly Proposed Partial Floor Plans


Drawn	JP	Date	Feb'20	Scale
Checked	MM/NK	Date	Feb'20	1:50
Approved	SS	Date	Feb'20	Size A2

Drawing No.	Rev.
1810-1157-201	B

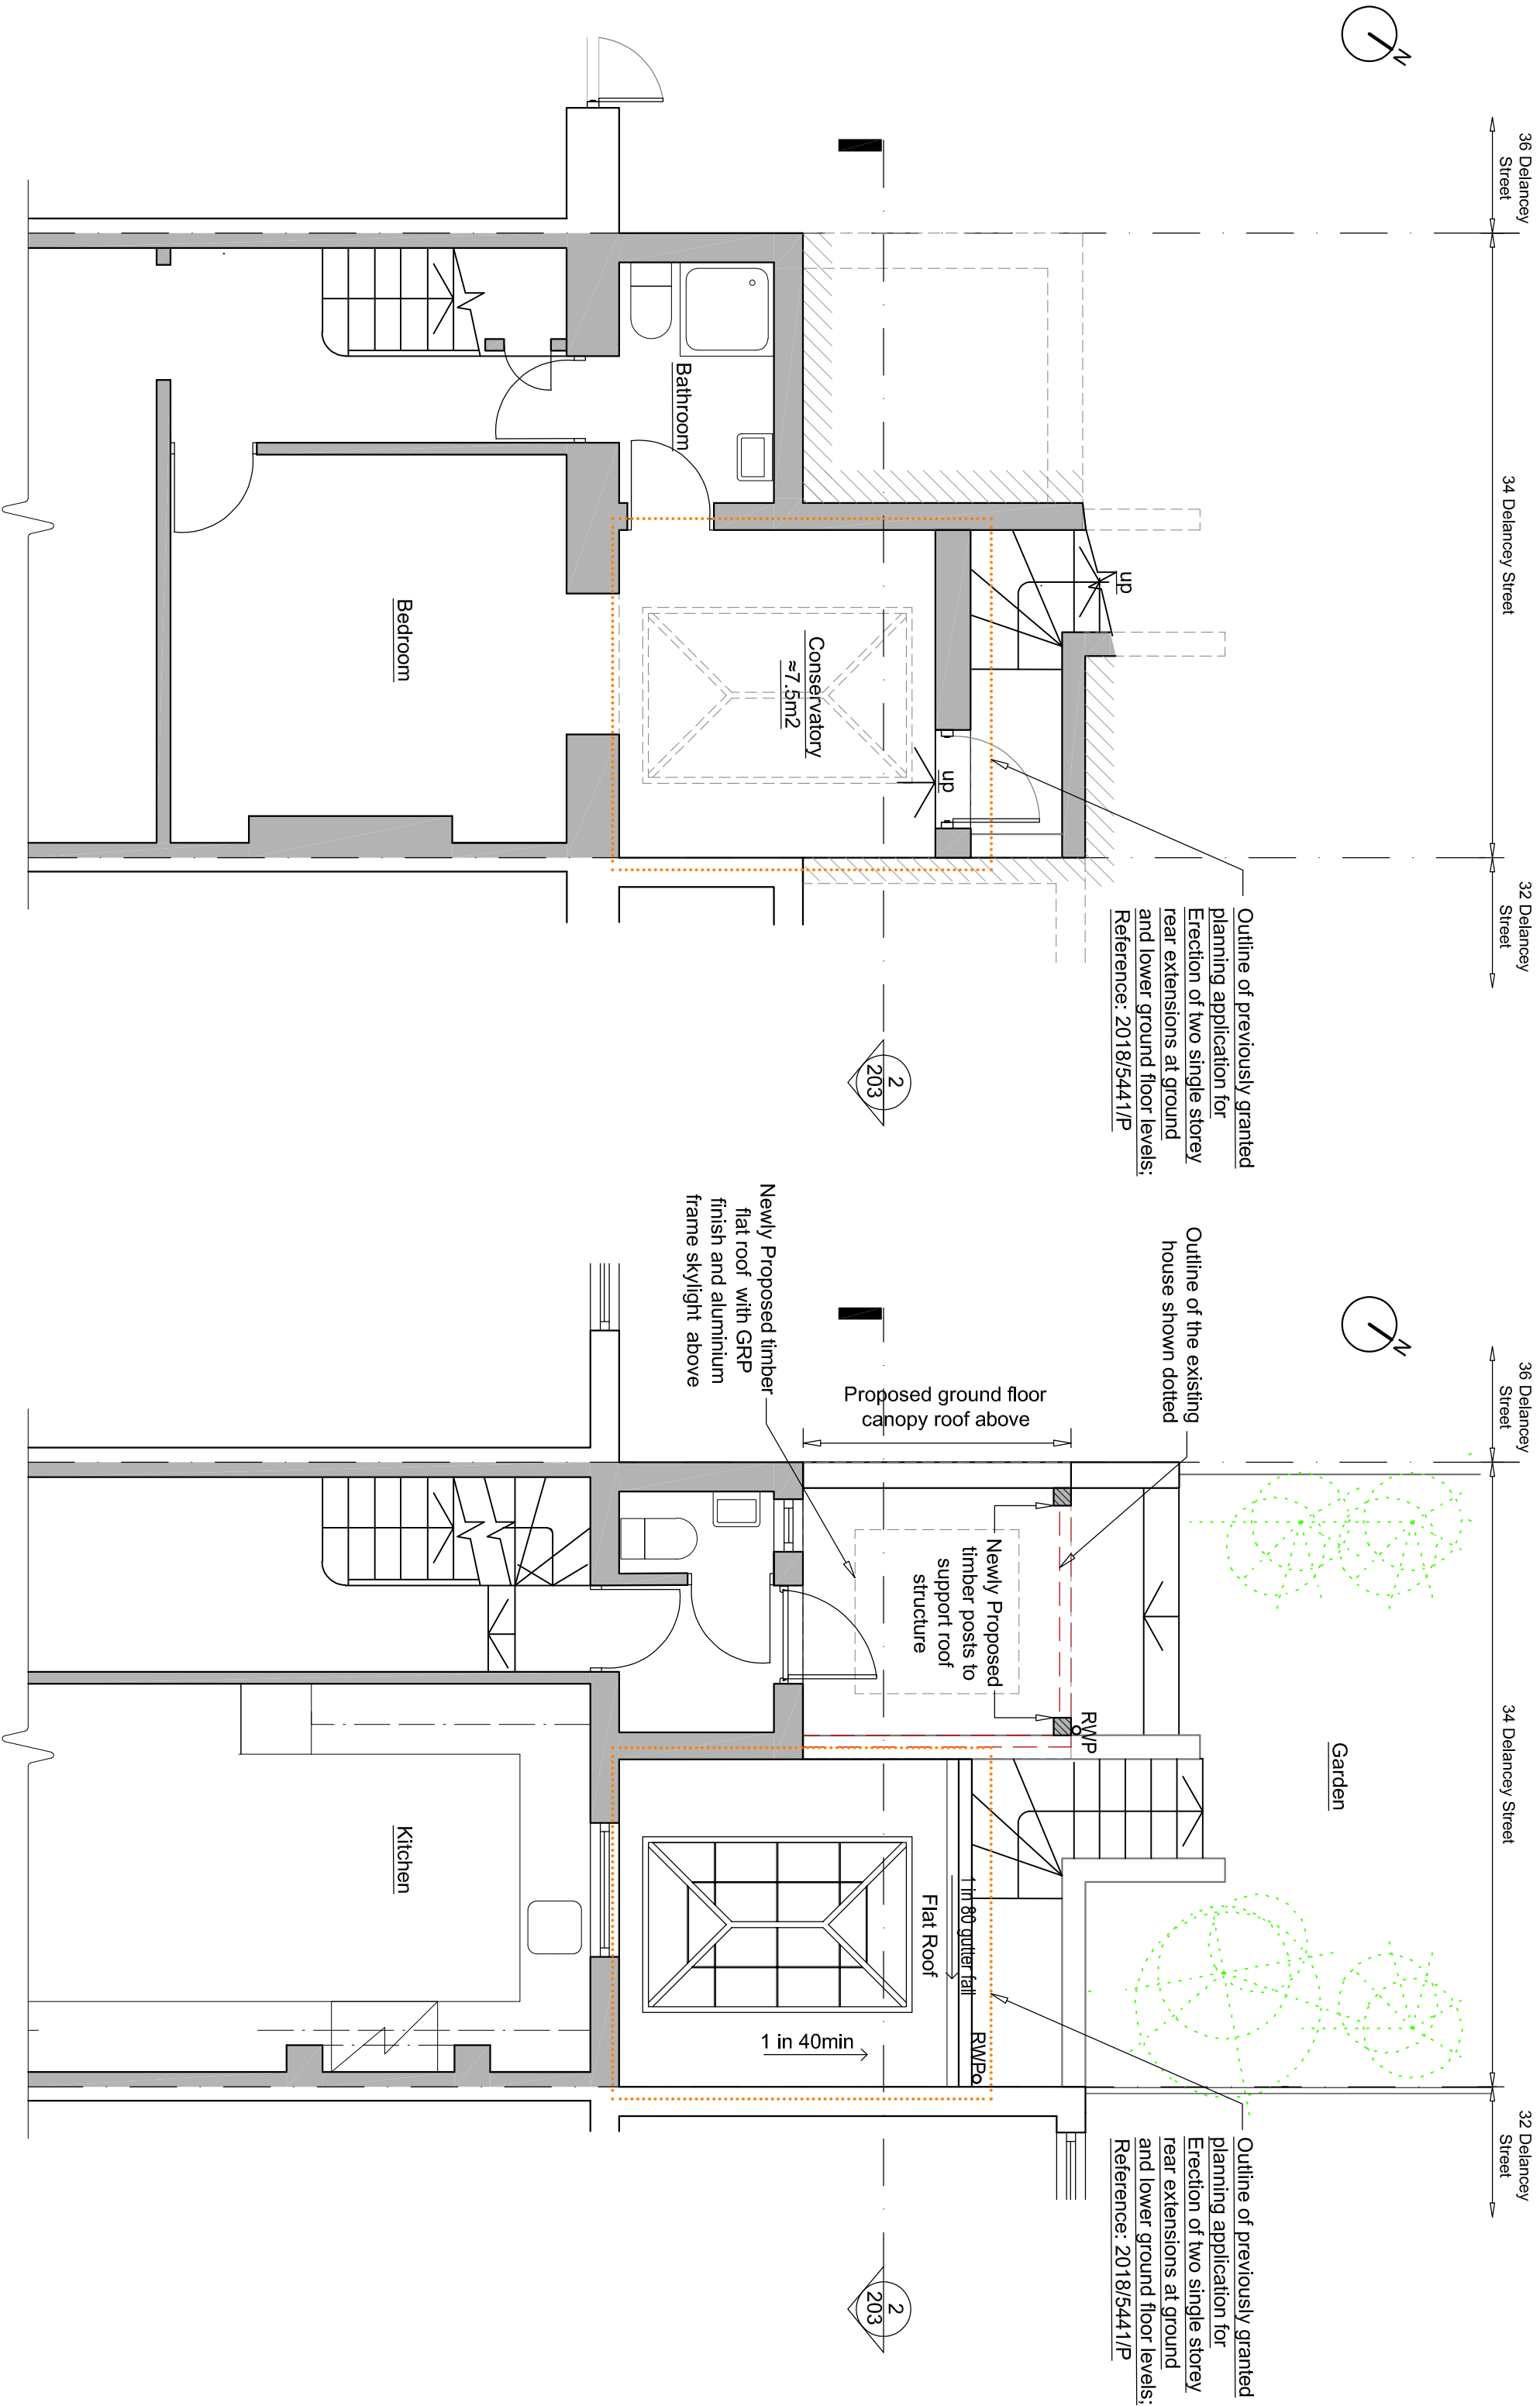

1 Newly Proposed Partial Lower Ground Floor Plan
201 SCALE 1:50 @ A2

2 Newly Proposed Partial Ground Floor Plan
201 SCALE 1:50 @ A2

 

Rev.	Amendments	Date	Chkd.

Client
Mr Garry Voss



STS

Engineering Ltd

58 Crossway, Welwyn Garden City, Hertfordshire, AL8 7EE

Tel: 01707 695466 Fax: 01707 692006

Web: www.sts-se.co.uk Email: sta@sts-se.co.uk

Project


34 Delancey Street,
London, NW1 7NH

Title


Newly Proposed Partial Roof Plan,
Section and Site Plan

Drawn	JP	Date	Feb'20	Scale	As shown
Checked	MM/NK	Date	Feb'20		
Approved	SS	Date	Feb'20	Size	A2


Drawing No.	1810-1157-202	Rev.	B
-------------	---------------	------	---

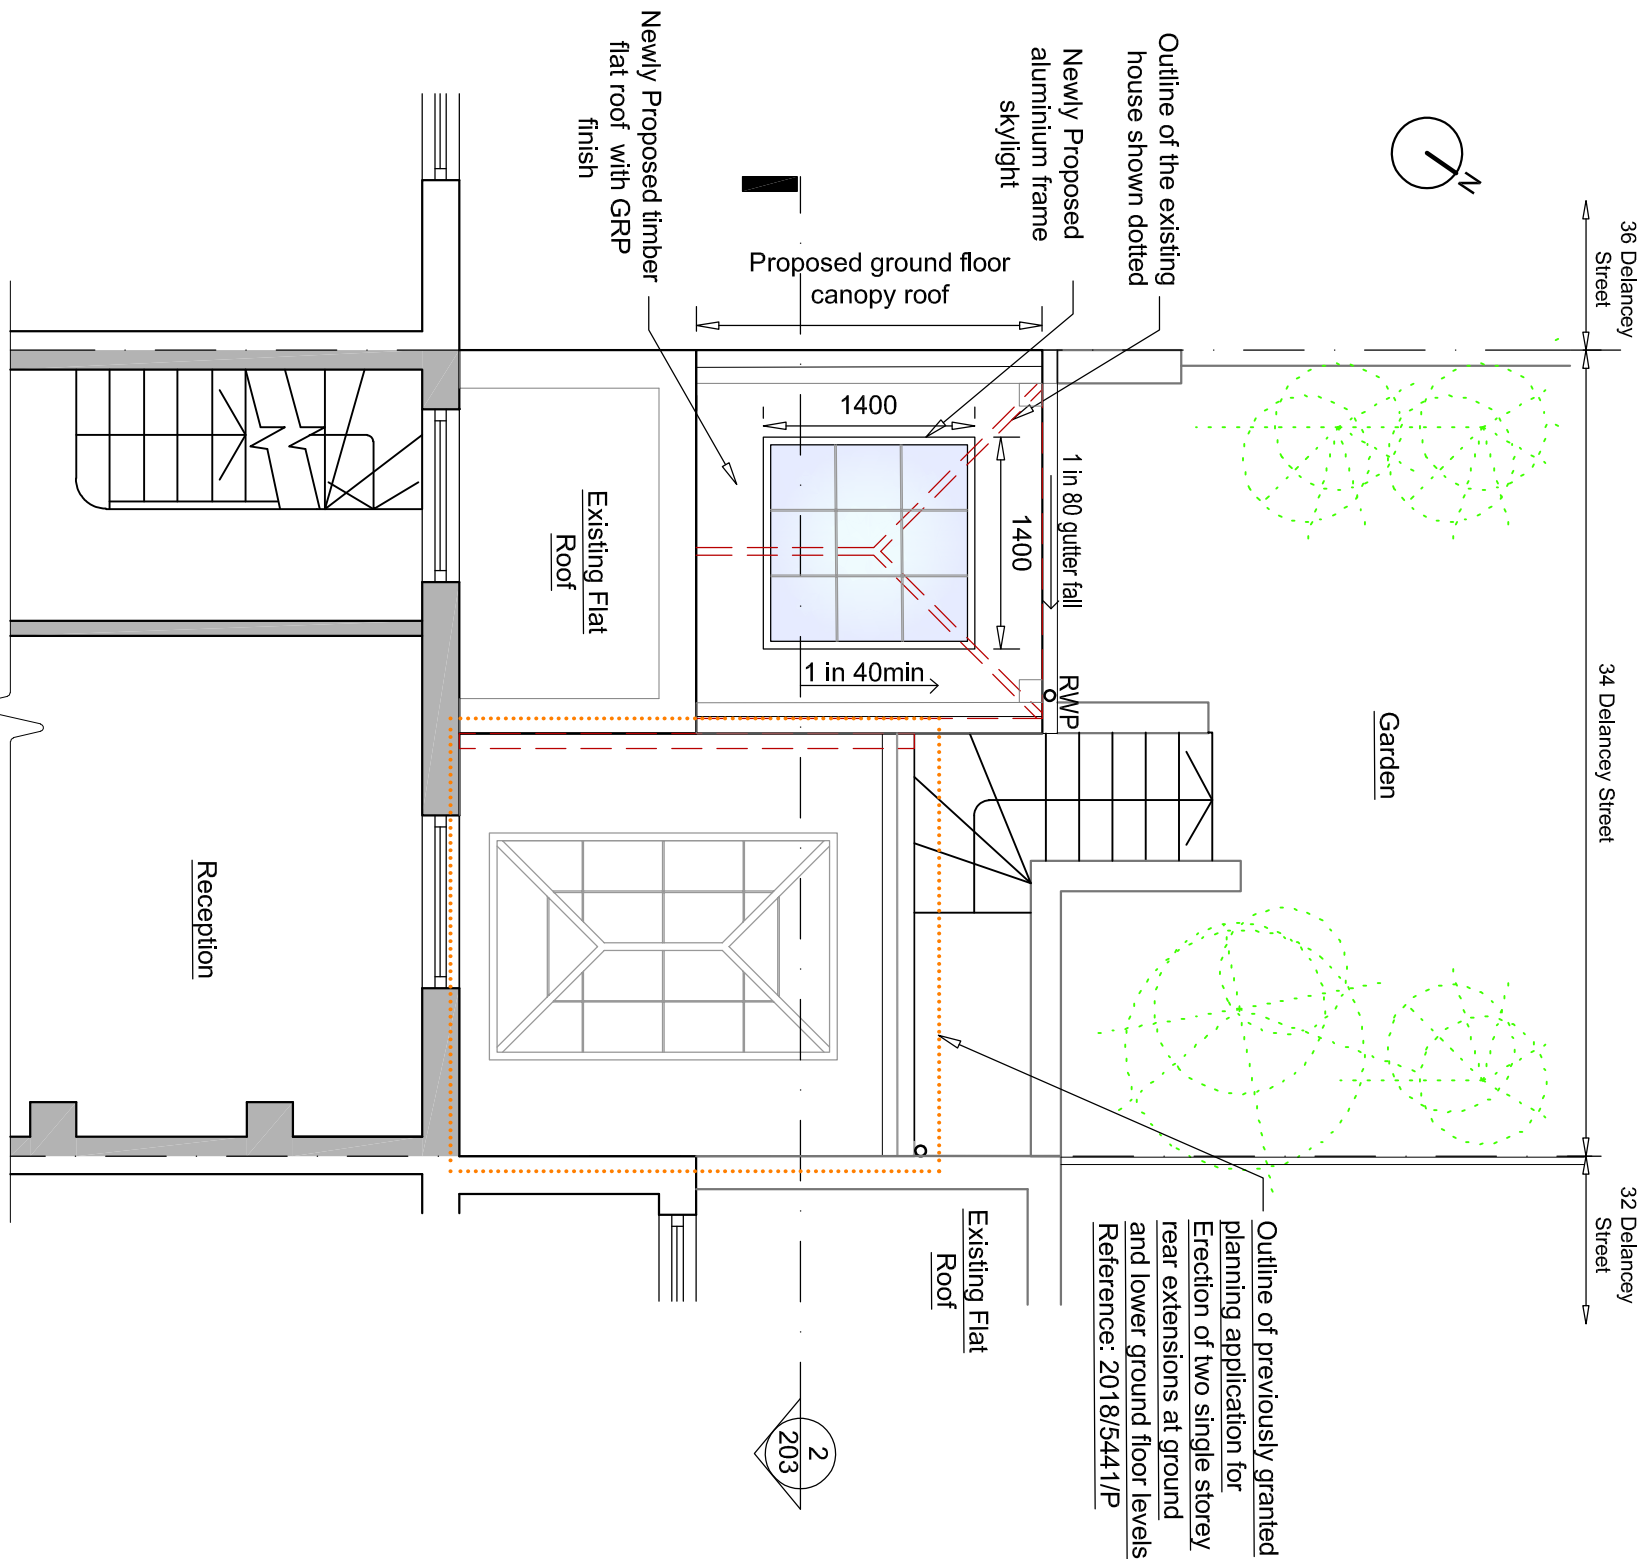

1 Newly Proposed Partial First Floor and Roof Plan
202 SCALE 1:50 @ A2

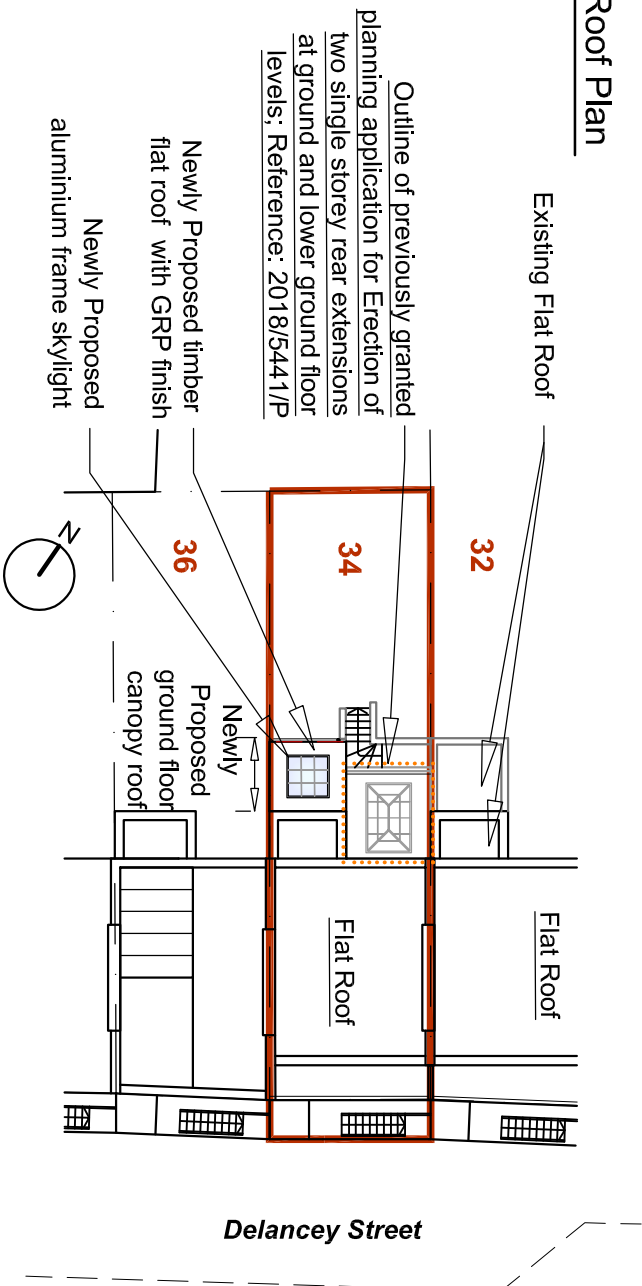


3 Newly Proposed Site Plan
202 SCALE 1:250 @ A2

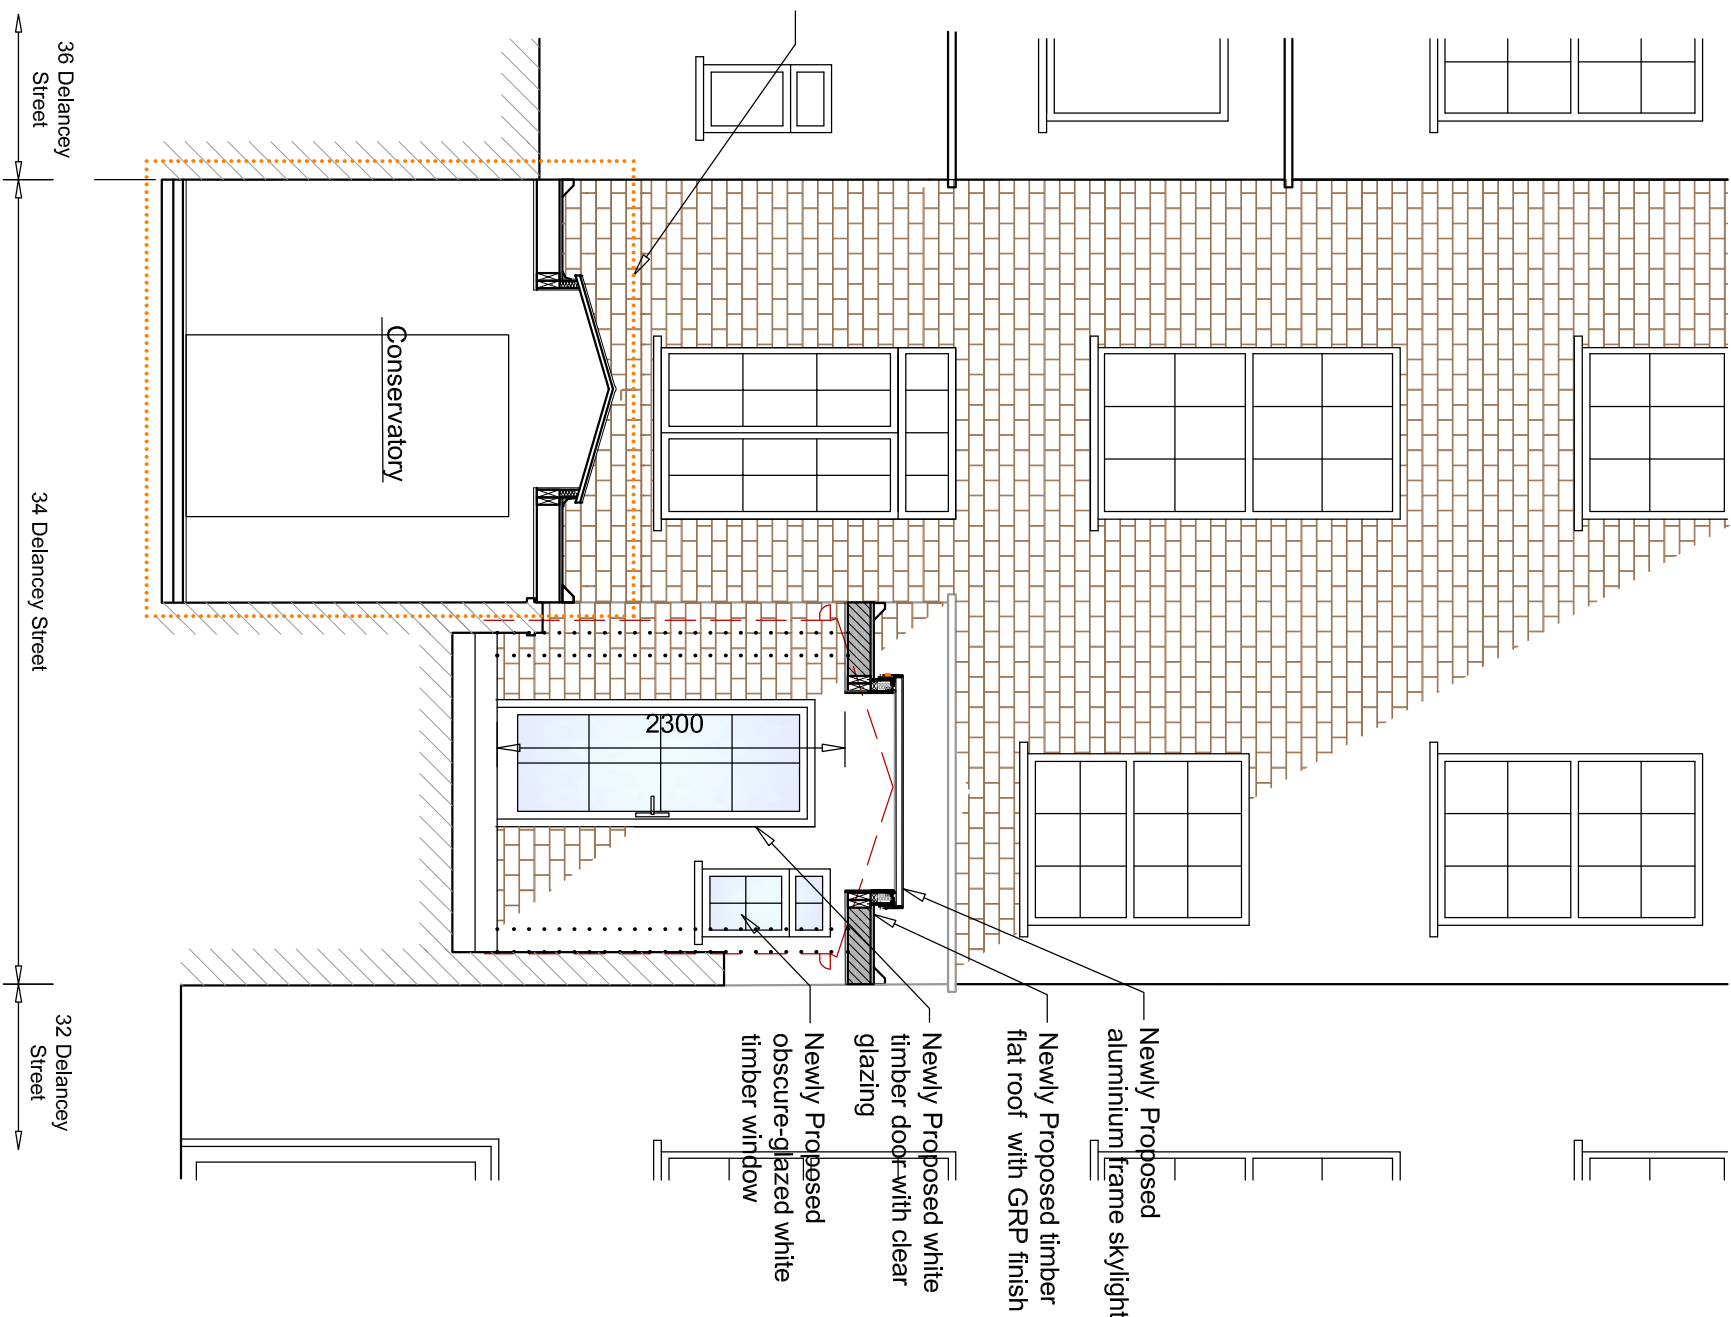

2 Newly Proposed Roof Plan
202 SCALE 1:50 @ A2

NOTES

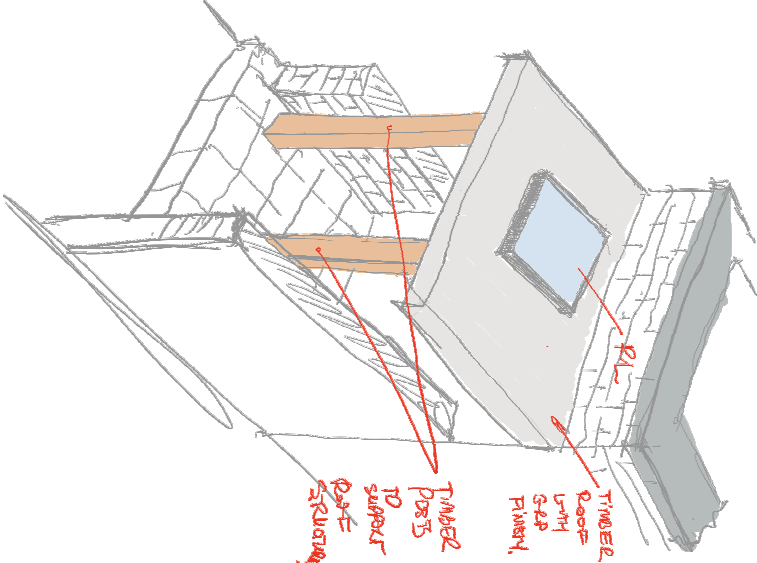

Proposed Sketch

Rev.	Amendments	Date	Chkd.

Client
Mr Garry Voss


STS Structural Engineering Ltd
58 Crossway, Welwyn Garden City, Hertfordshire, AL8 7EE
Tel: 01707 695466 Fax: 01707 692006
Web: www.sts-se.co.uk Email: sta@sts-se.co.uk

Project
34 Delancey Street,
London, NW1 7NH


Title
Newly Proposed Elevations and Sketch

Drawn	JP	Date	Feb'20	Scale	1:50
Checked	MM/NK	Date	Feb'20		
Approved	SS	Date	Feb'20	Size	A2

Drawing No.	Rev.
1810-1157-203	B

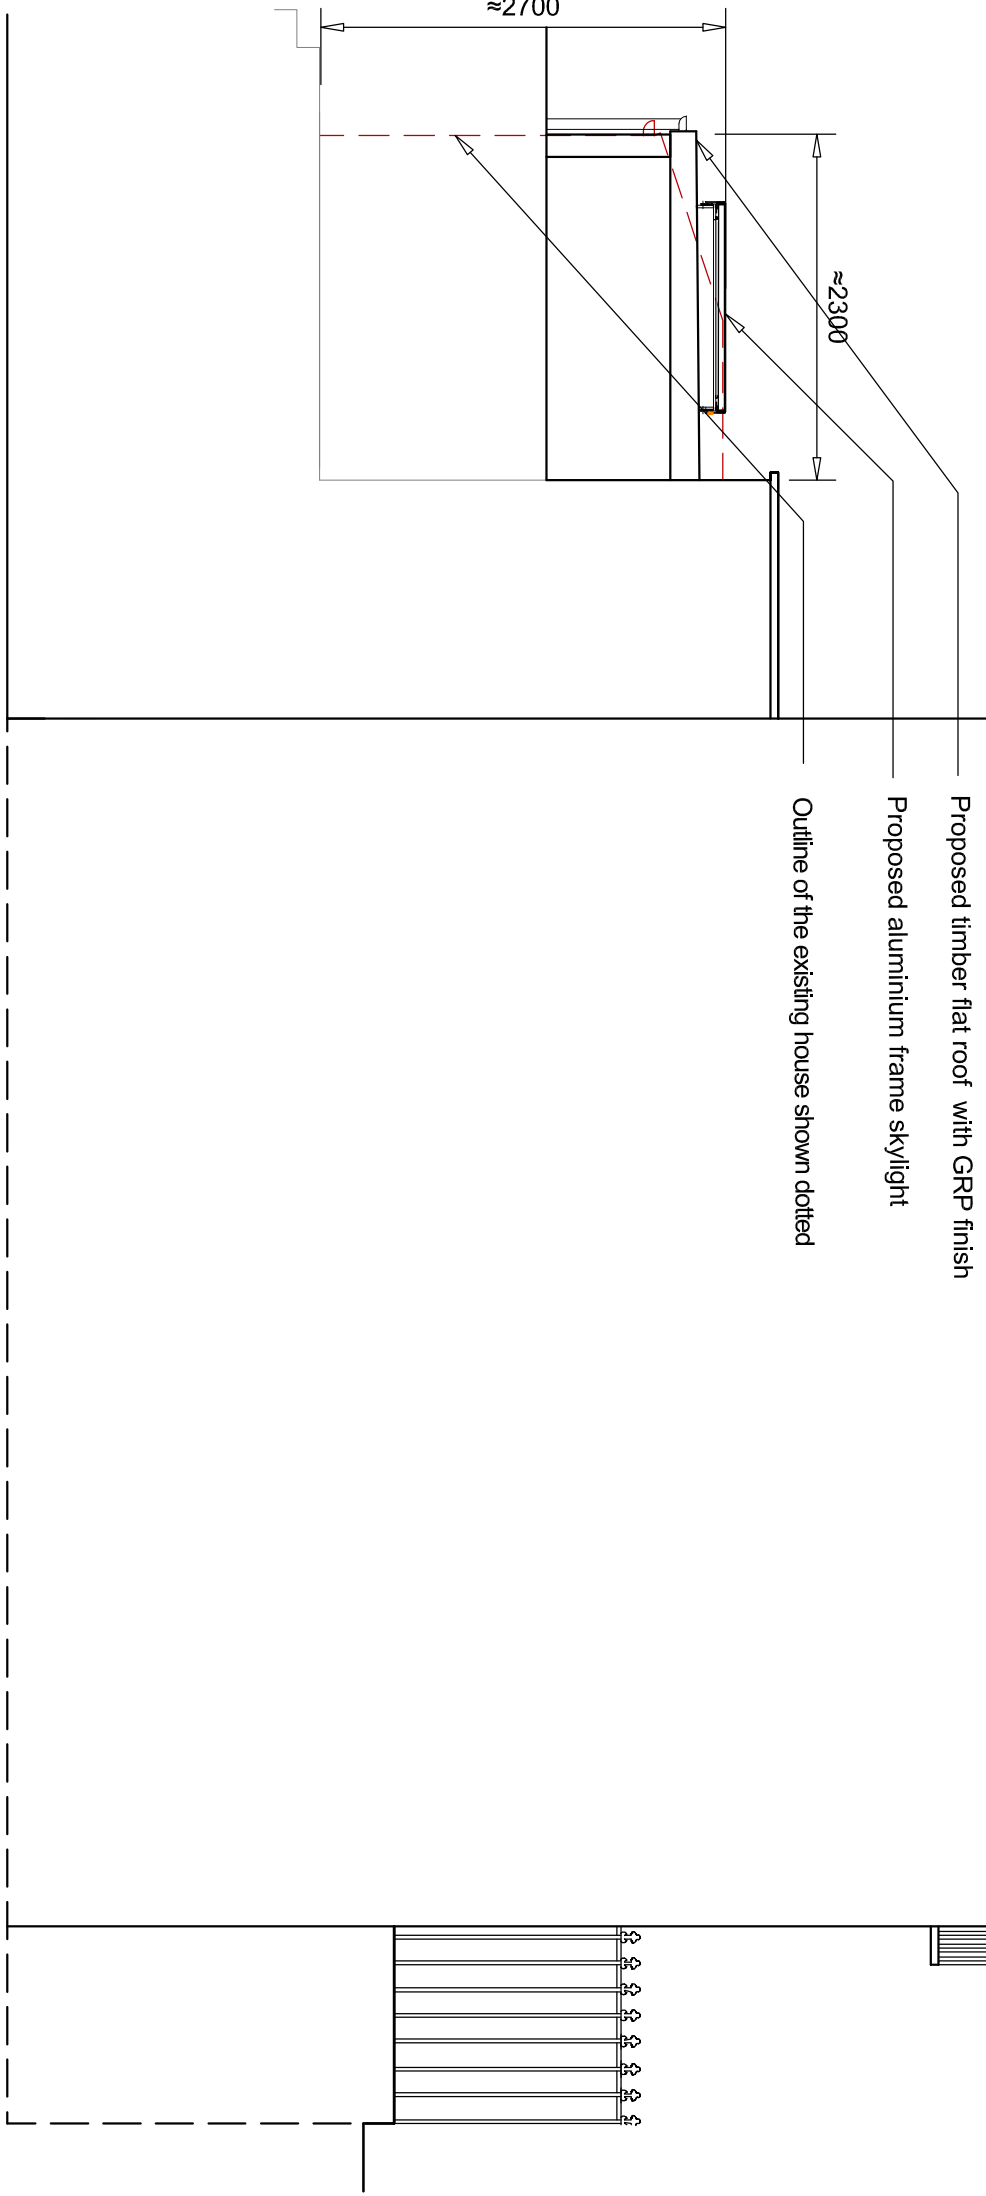

2 Newly Proposed Partial Side Elevation
203 SCALE 1:50 @ A2

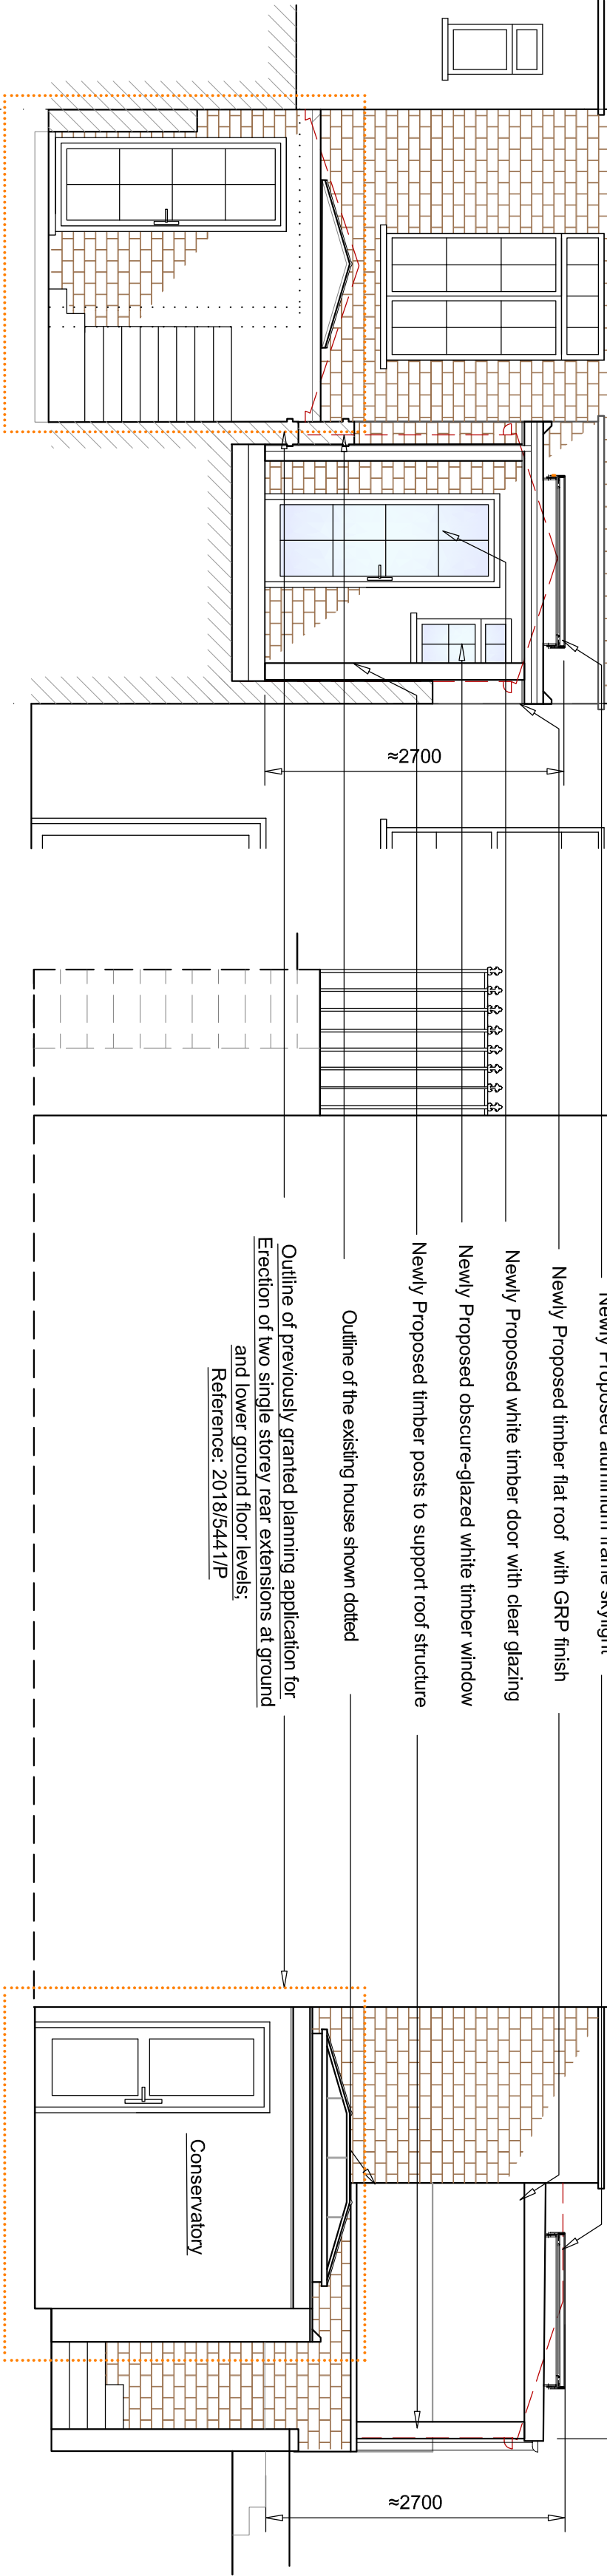

3 Newly Proposed Partial Side Elevation
203 SCALE 1:50 @ A2

1 Newly Proposed Rear Elevation
203 SCALE 1:50 @ A2

