





PROPOSED SHOPFRONT ELEVATION SCALE 1:50

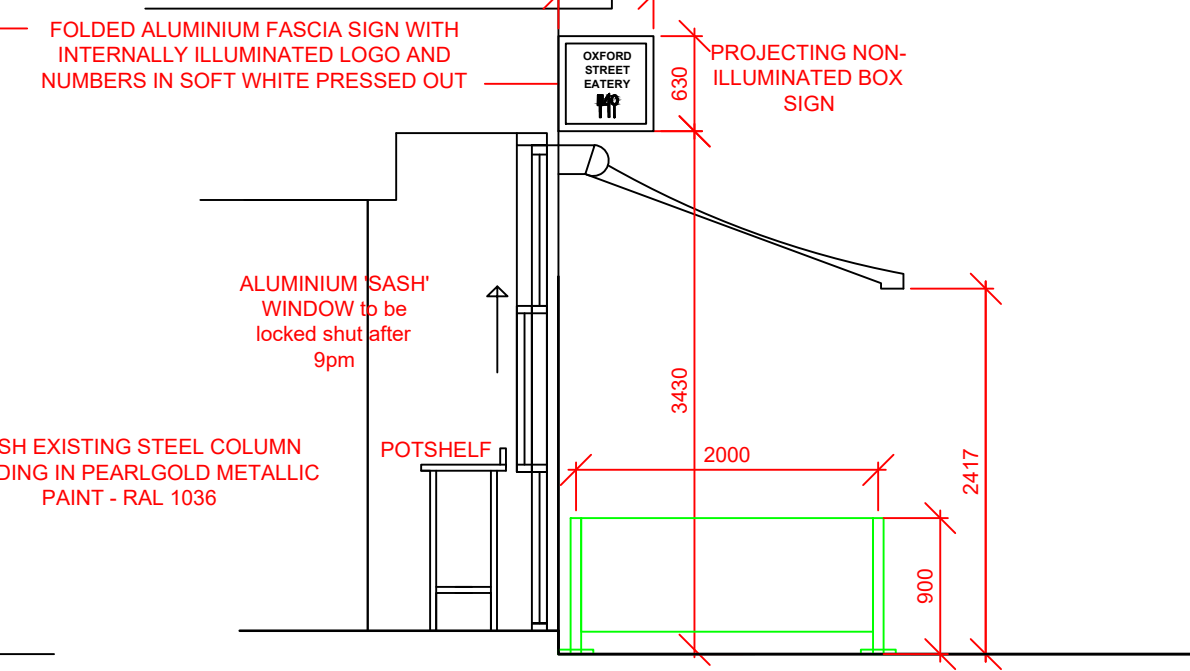

SHOPFRONT SECTION THRO' SCALE 1:50

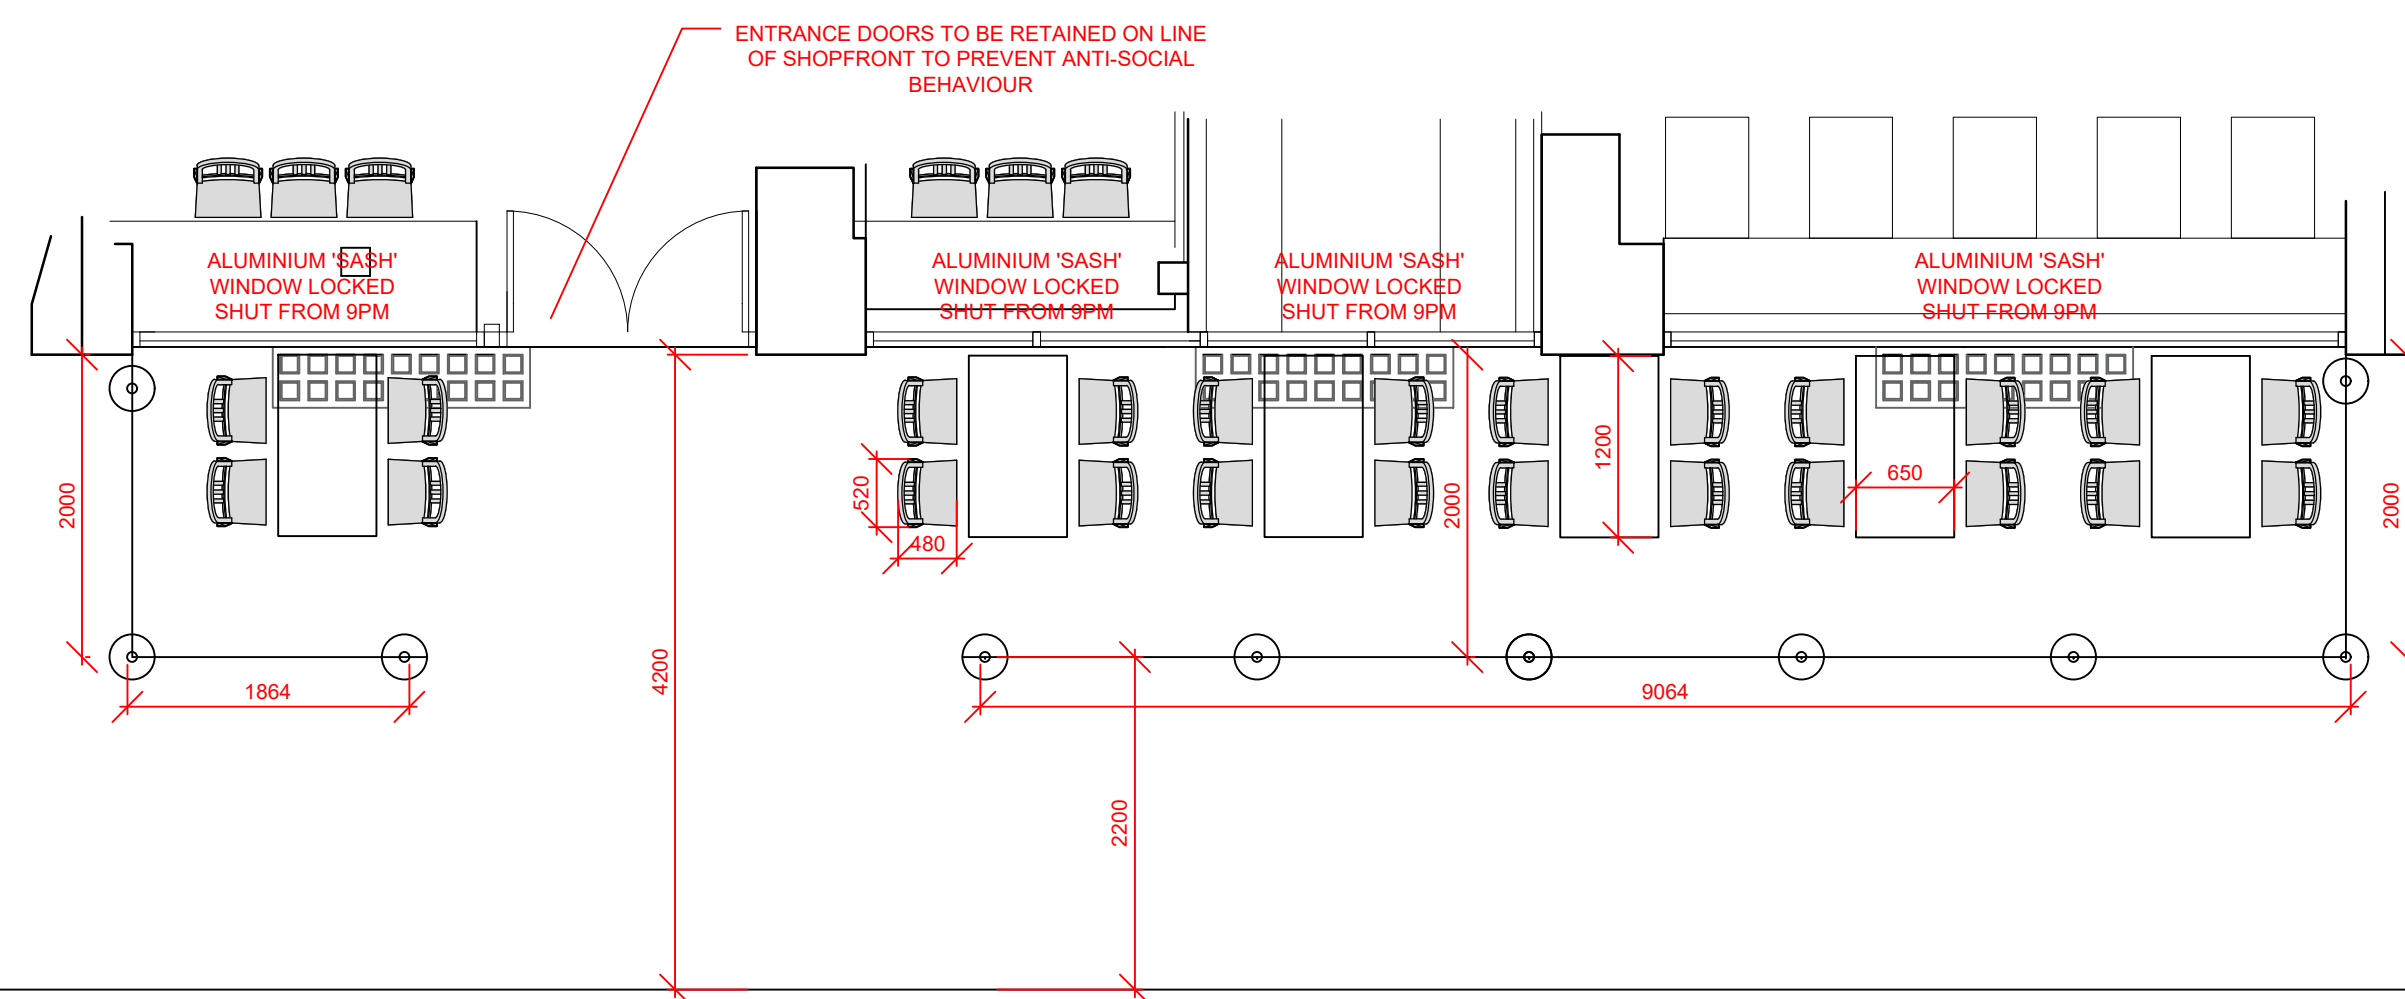

SHOPFRONT PART PLAN' SCALE 1:50

KERB LINE



REV_C 10_03_2020 ENTRANCE DOORS TO BE RETAINED ON LINE OF SHOPFRONT TO PREVENT ASB AS REQUESTED BY LA.

2ND. PROJECTING SIGNS TO BE MADE SMALLER AND TO BE NON-ILLUMINATED- WERE 850MM SQUARE - NOW 630MM SQUARE AS REQUESTED BY LA.

PROPOSED 'SASH' WINDOWS TO BE LOCKED SHUT FROM 9PM AS REQUESTED BY LA.

REV_B 07_02_2020 EXTERNAL CHAIR DIMENSIONS ADDED

REV_A 25_10_2019 PROJECTING SIGNS ALTERED

PROJECT:

MR TURAL KERIMOV ET London Ltd 915 High Road London N12 8QJ

DRAWING TITLE:

Proposed Shopfront

ISSUE:

PLANNING

SCALE: DATE: JOB NO: DWG: REV:

1_50 @ A1 OCT_2019 03 C

STUDIO ONE DESIGN, Suite 81, METROPOLITAN HOUSE, SWANWELL, GATESHEAD, NE18 3AS
T: 07784 850 162 E: gerard@studioonedesign.uk W: www.studioonedesign.uk

studio
one
design