



Tom Young Architects own copyright for this drawing		DISCIPLINE A = architectural S = structural M = mechanical E = electrical	TOM YOUNG ARCHITECTS 19 Bassett St London NW5 4PG 020 7482 6150 tom@tomyoungarchitects.co.uk	
PROJECT TITLE	38a Bartholomew Rd	SERIES 1 site, roof, floor plans 2 elevations 3 sections 4 enlarged plans, elevations & sections 5 details 7 views 8 schedules		
JOB NUMBER	1901	existing & proposed side elevation		
SCALE	1:100	discipline	series	sheet
DATE	12/3/20	A	02	07
ISSUE	Camden			rev
CAD-FILE	1901-AD			a

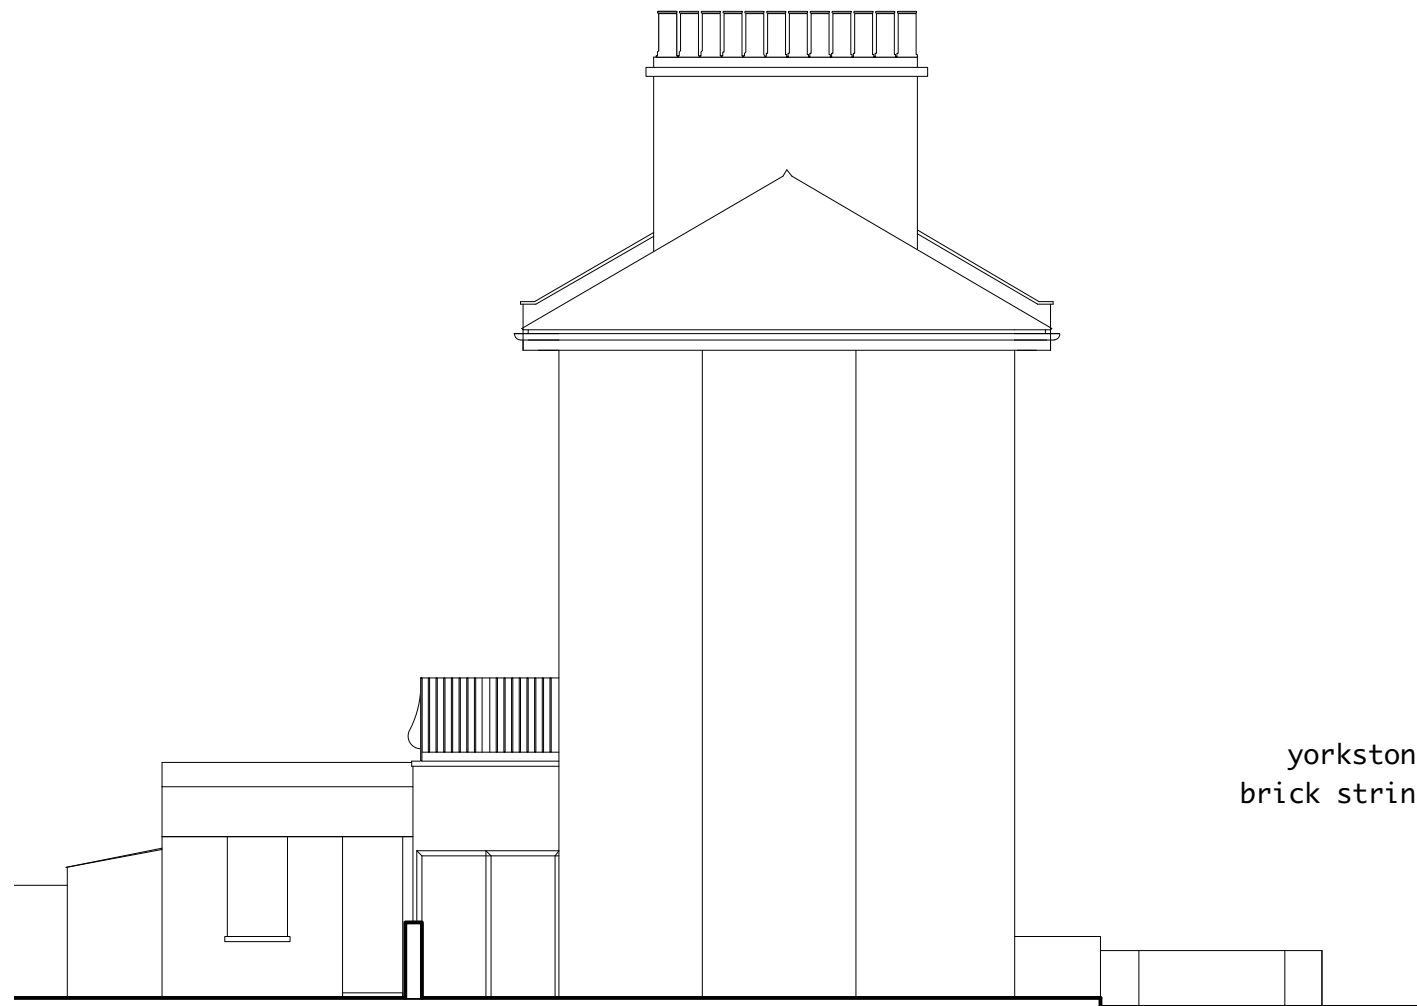

1 existing side elevation
Scale: 1:100

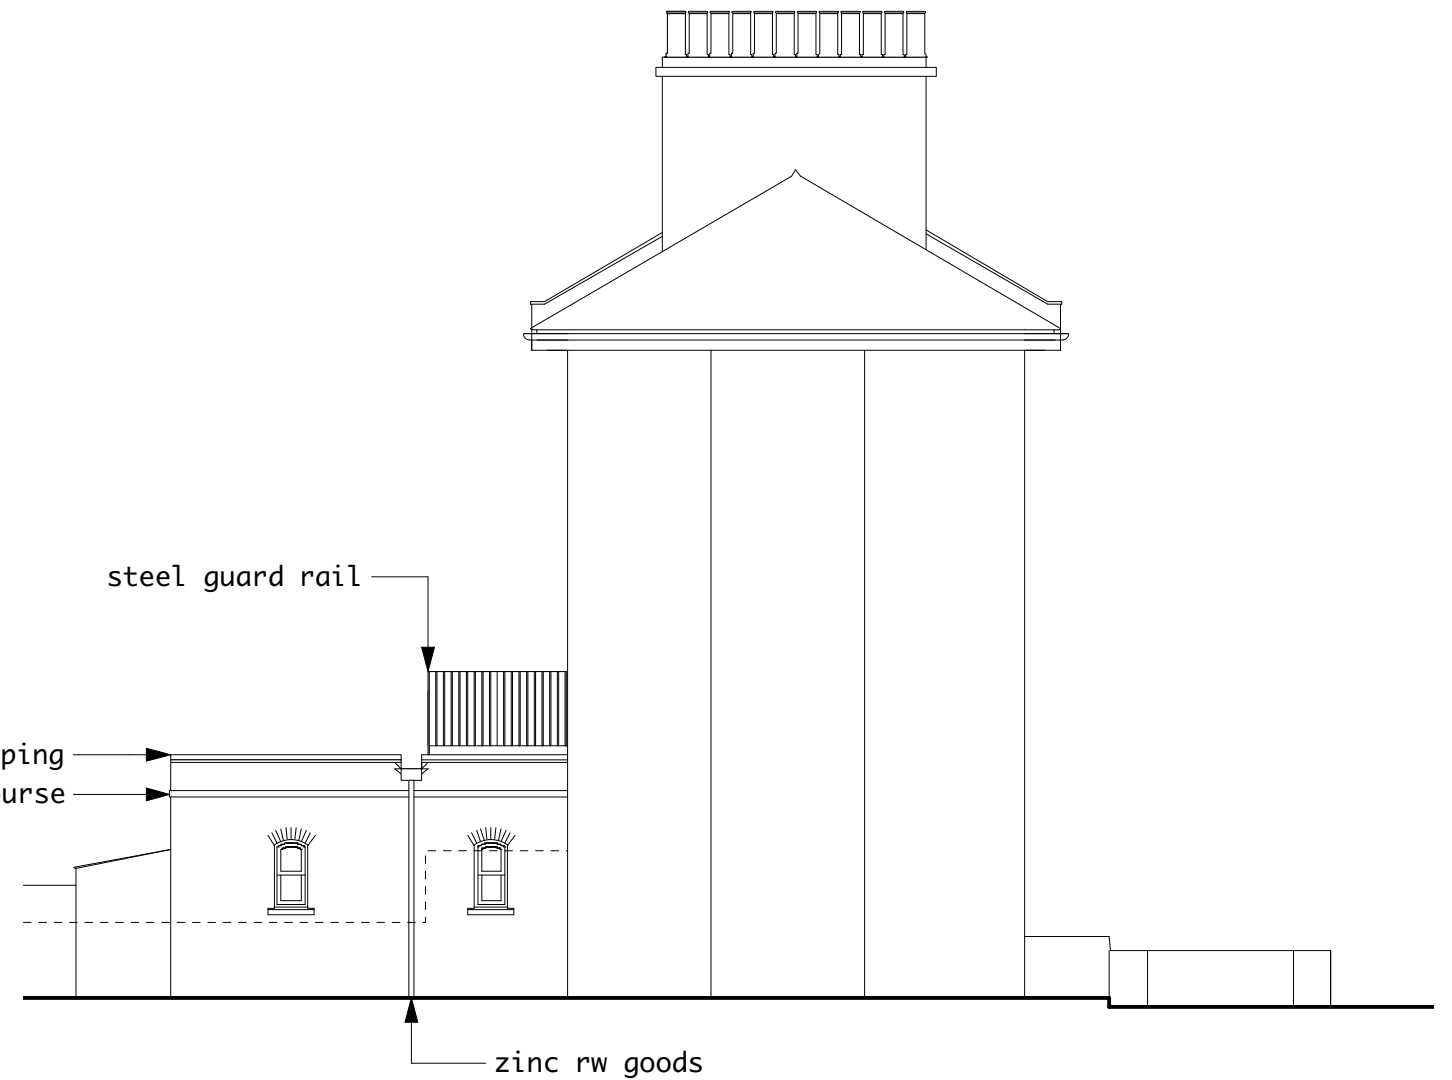

2 proposed side elevation
Scale: 1:100

