


GROUND FLOOR

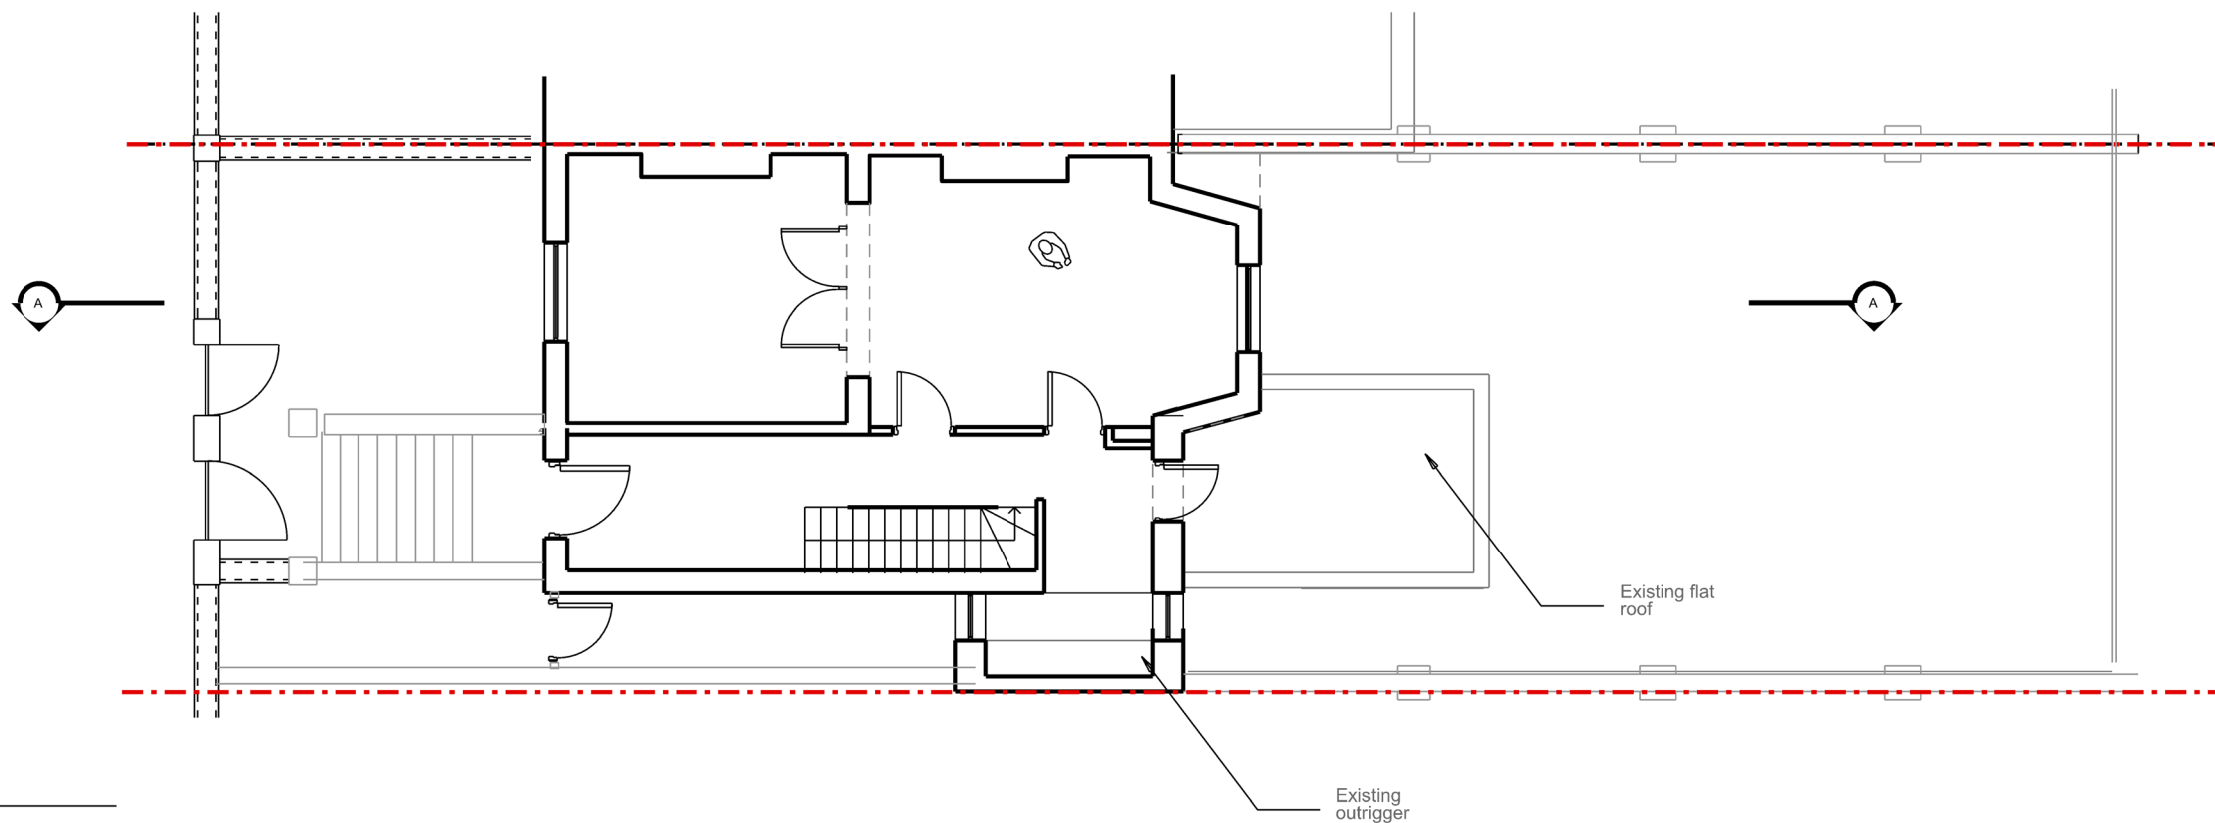

FIRST FLOOR



NATASHA REID  
design

2 ST PAUL'S CRESCENT, NW1  
EXISTING PLANS  
GENERAL ARRANGEMENT  
134\_10.01

SCALE: 1:100 @A3 DATE: 06 11 19


REPORT DISCREPANCIES  
DO NOT SCALE FROM THIS DRAWING  
USE LATEST REVISION  
CHECK DIMENSIONS ON SITE

REV	DATE	DESC.
-		


This drawing is for  
planning purposes only  
and must not be used for  
construction without full  
unencumbered surveys  
being carried out.



FOR PLANNING

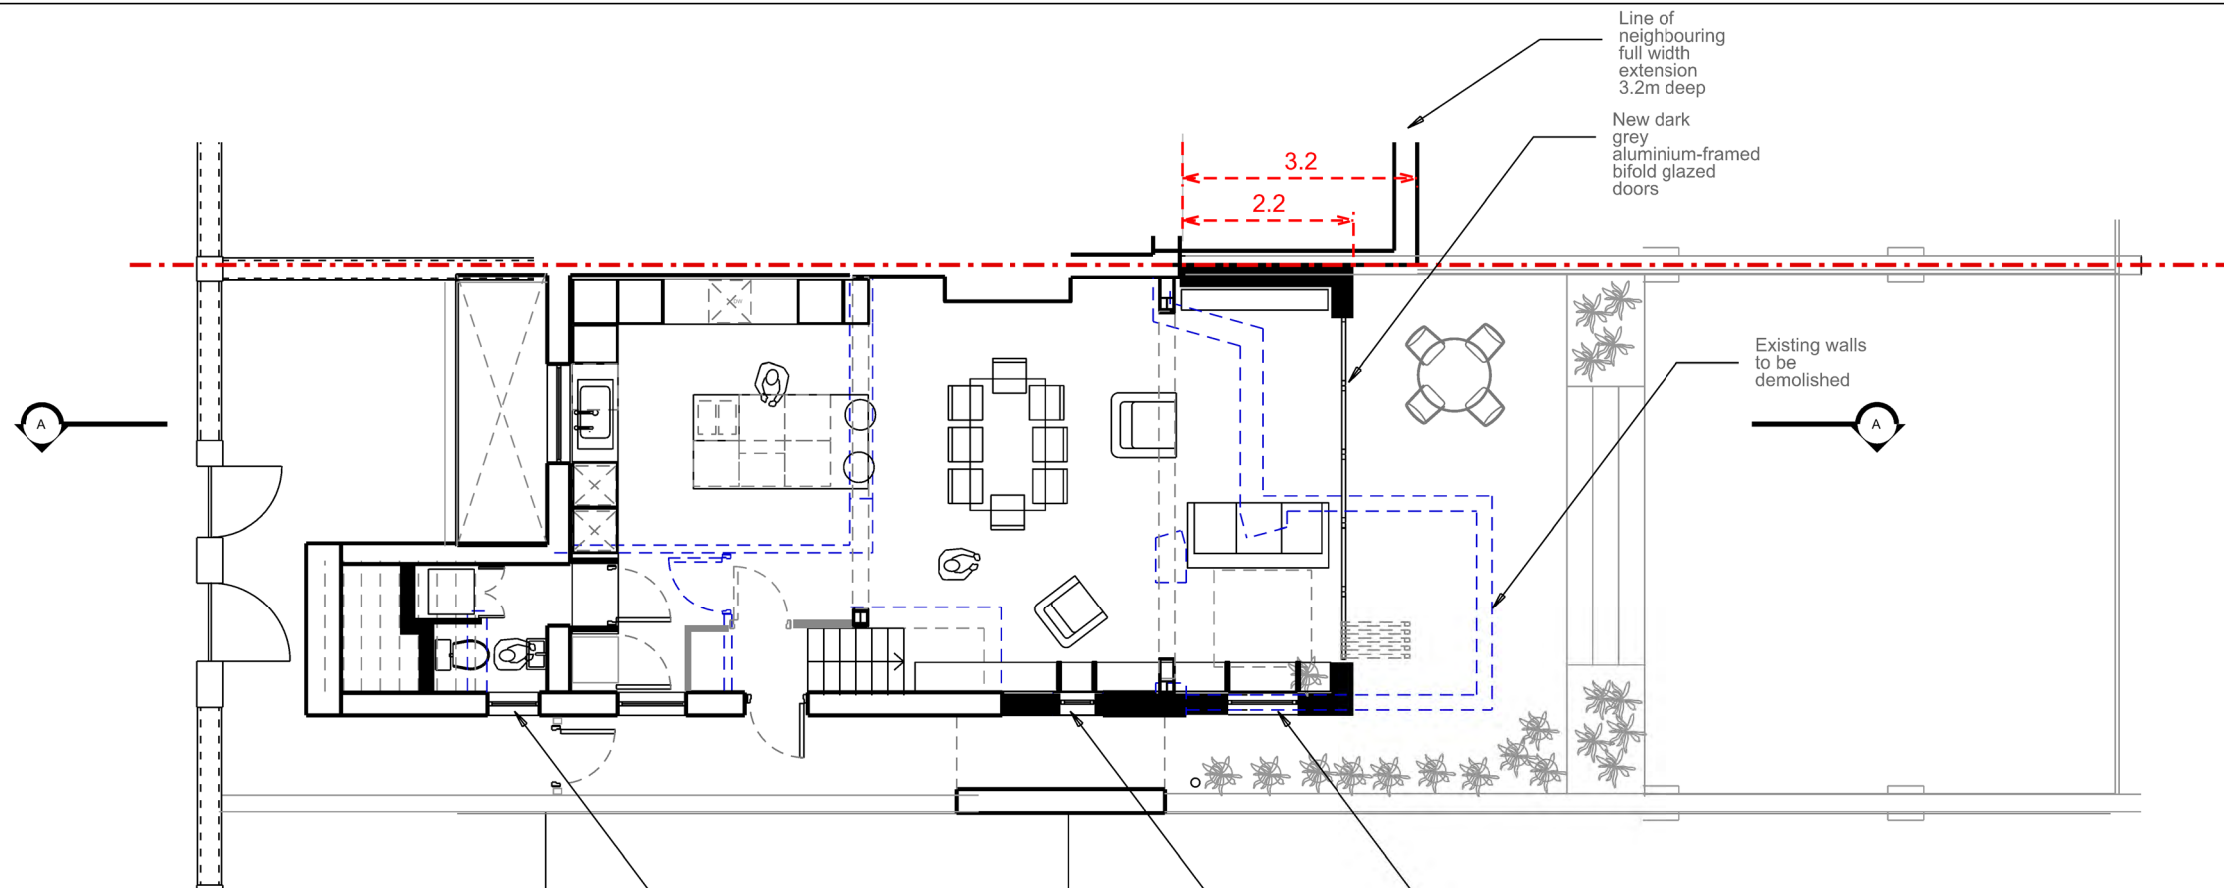

GROUND FLOOR

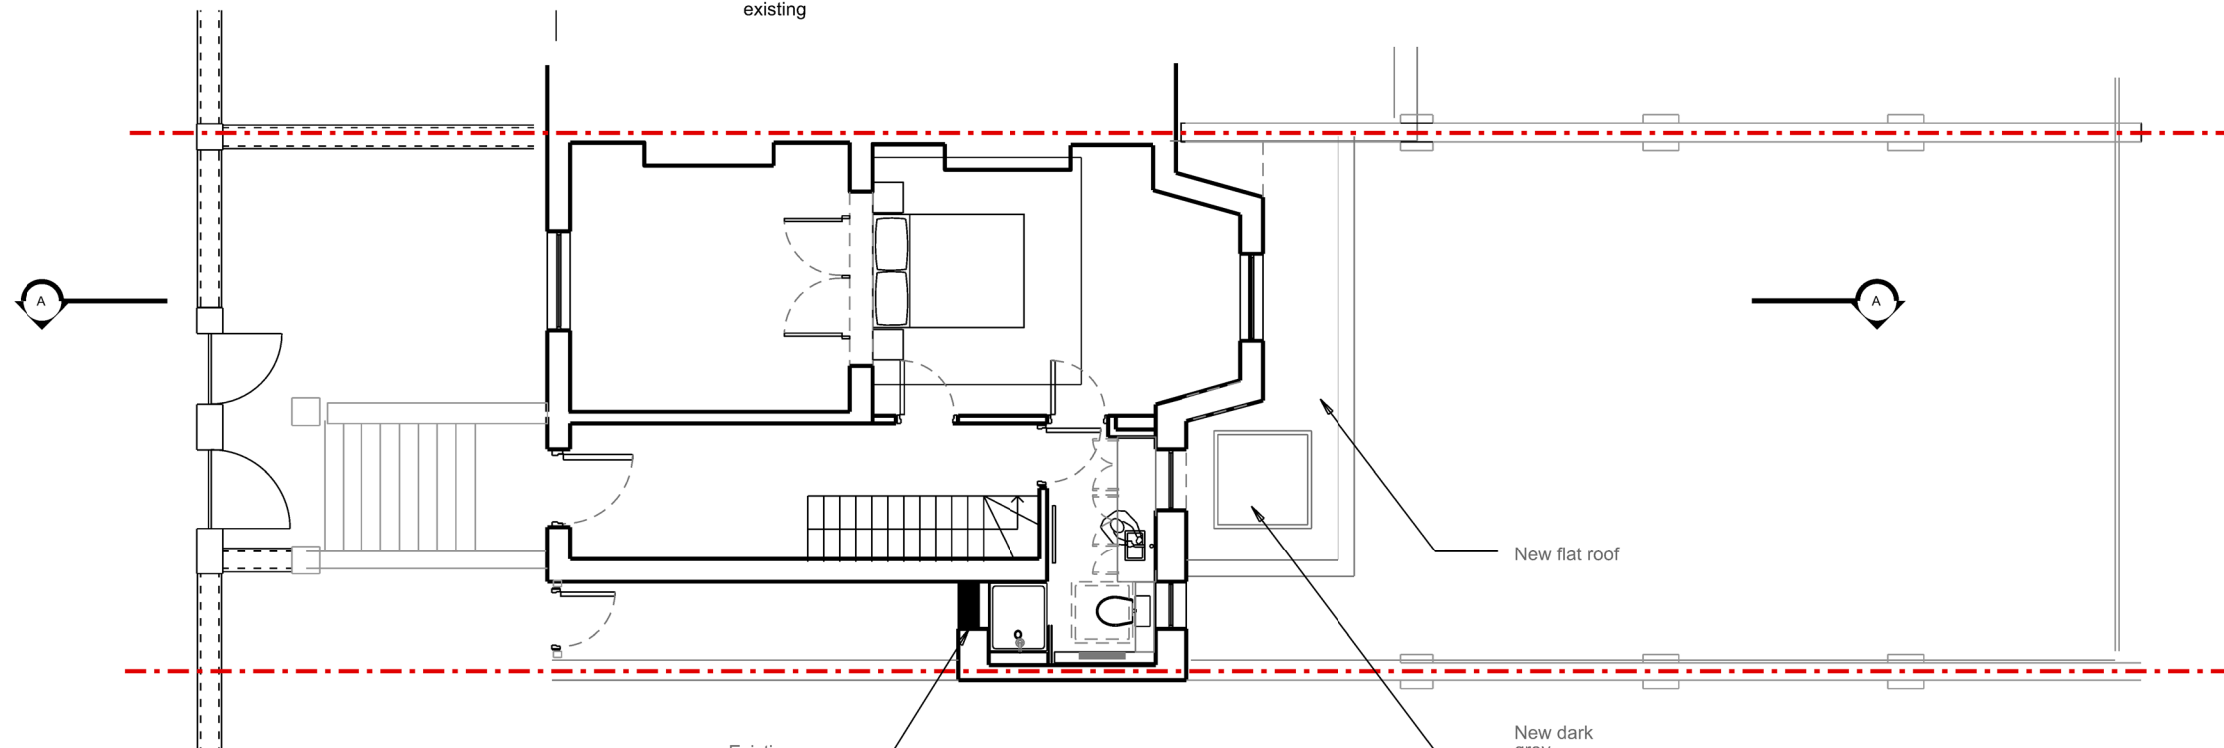

FIRST FLOOR

NATASHA REID  
design

2 ST PAUL'S CRESCENT, NW1  
PROPOSED PLANS  
GENERAL ARRANGEMENT  
134\_20.01

SCALE: 1:100 @A3 DATE: 06 11 19



REPORT DISCREPANCIES  
DO NOT SCALE FROM THIS DRAWING  
USE LATEST REVISION  
CHECK DIMENSIONS ON SITE

REV	DATE	DESC.
A	04/04/20	side window added

A  
Revision  
This drawing is for  
planning purposes only  
and must not be used for  
construction without full  
unencumbered surveys  
being carried out.

0m 1m 5m

FOR PLANNING

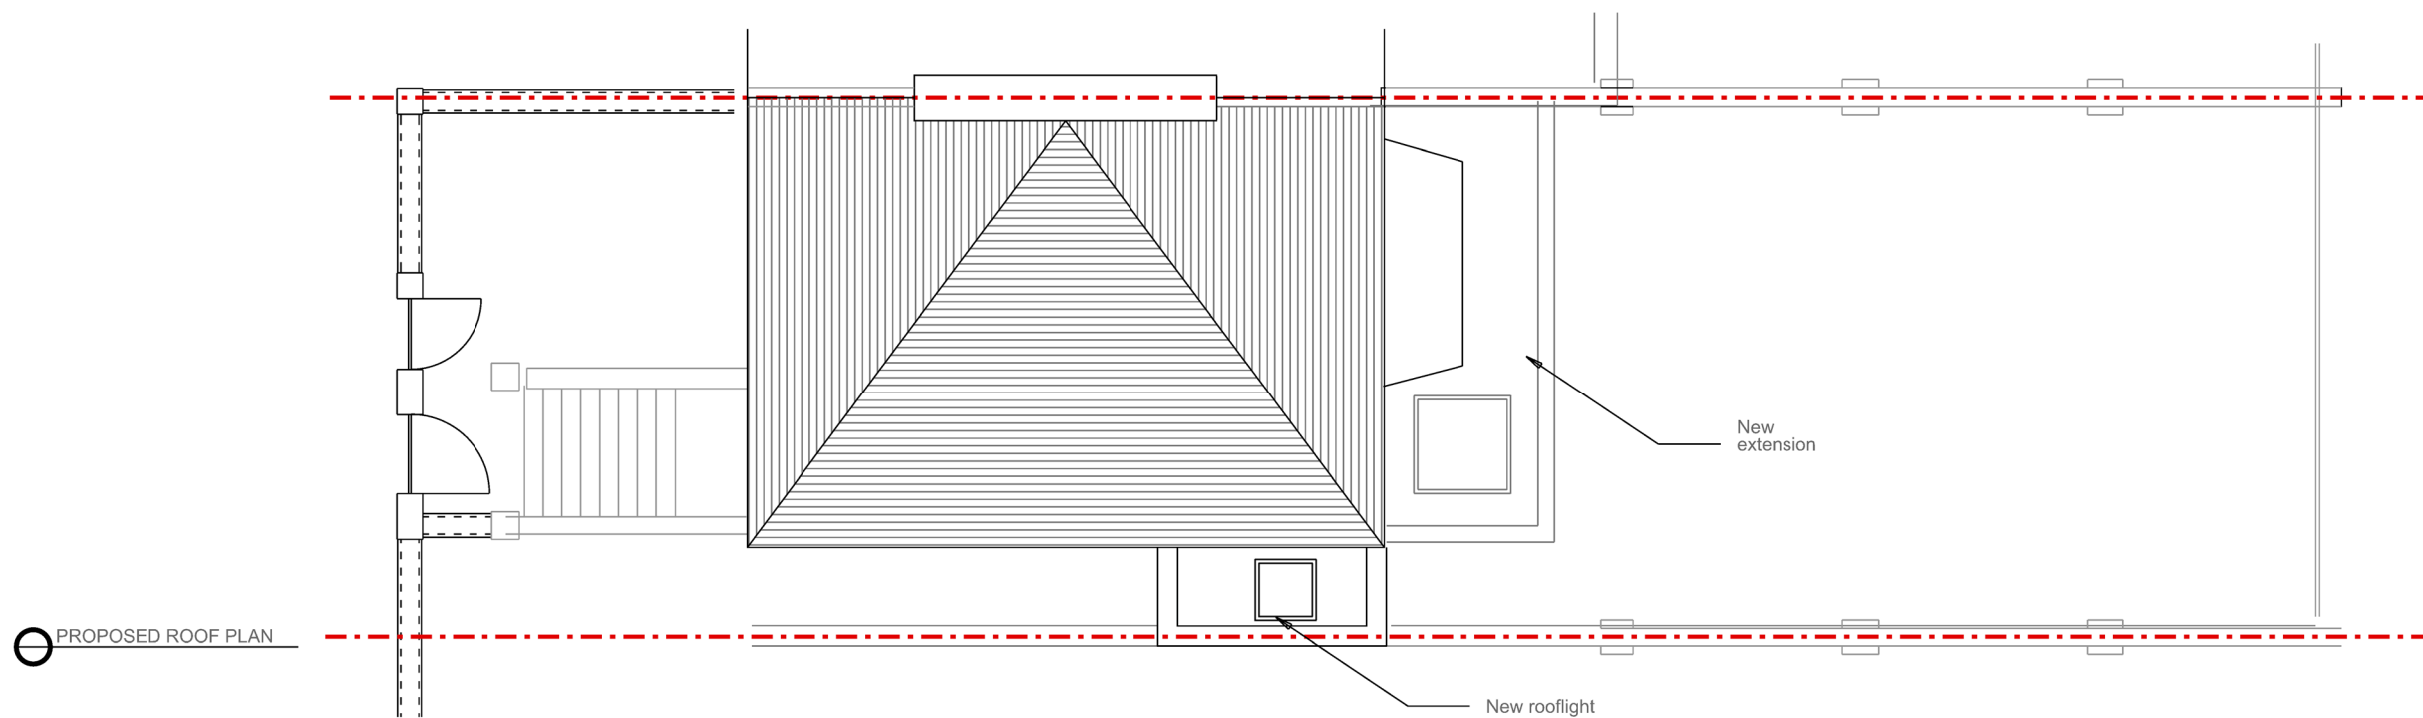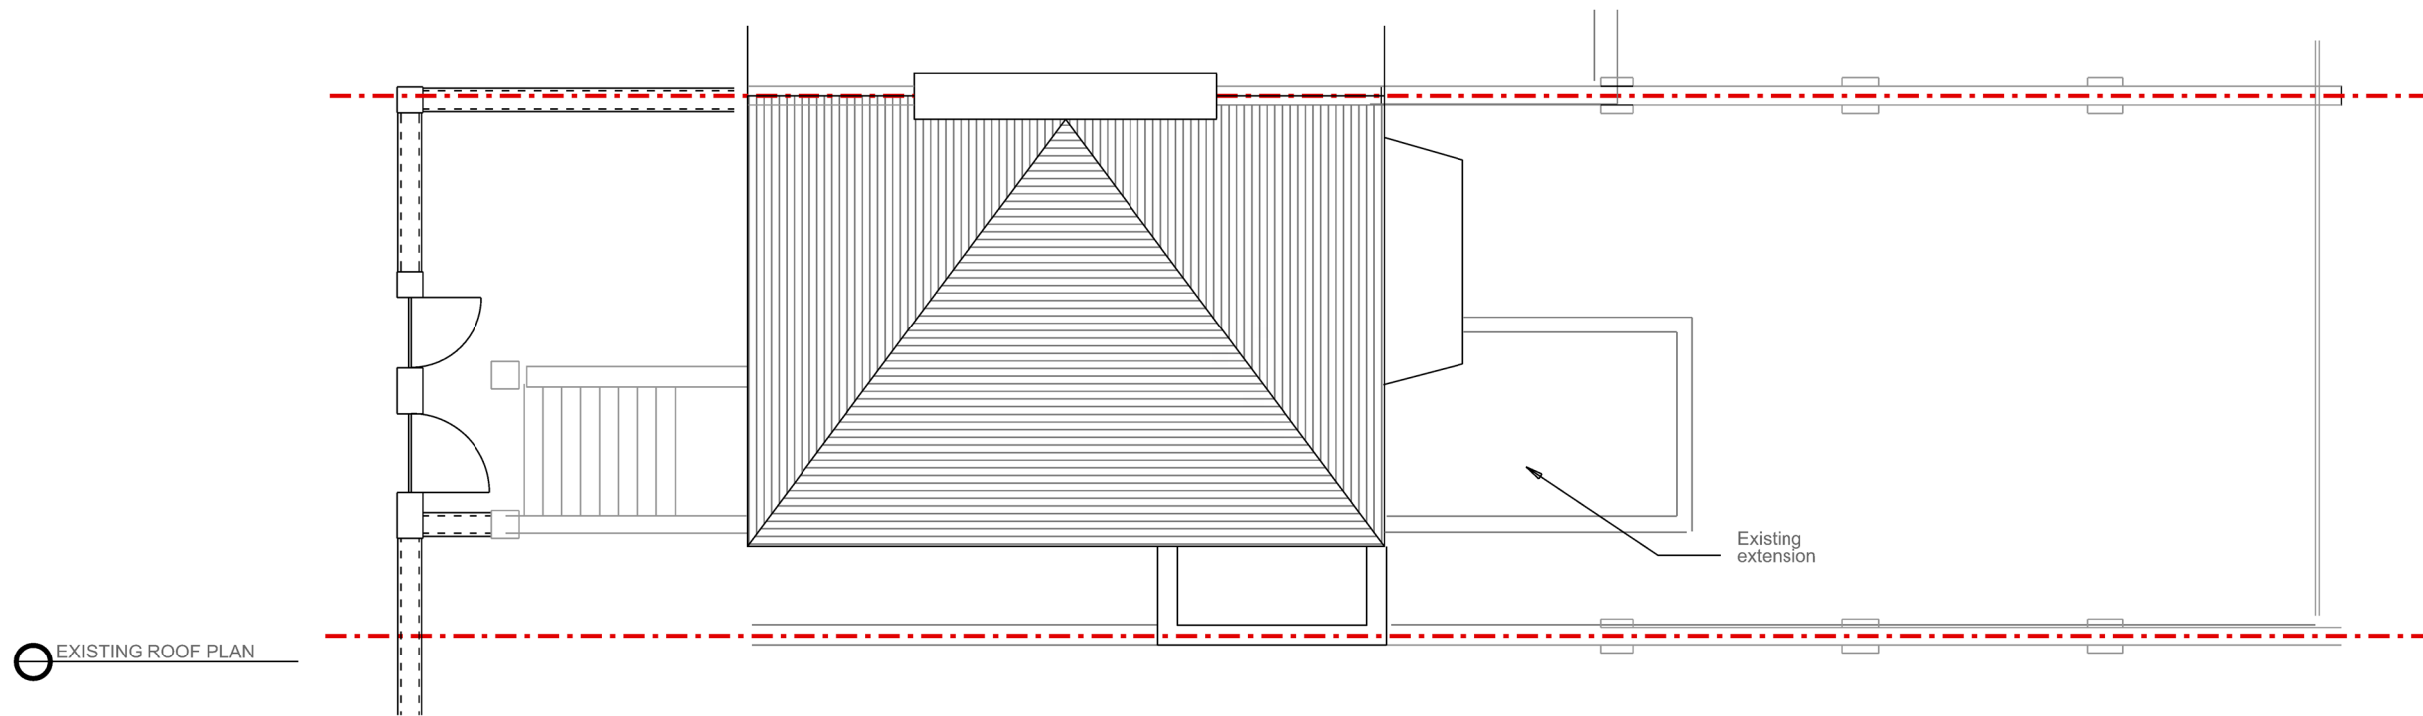

NATASHA REID  
*design*

2 ST PAUL'S CRESCENT, NW1  
**EXISTING & PROPOSED ROOF PLANS**  
GENERAL ARRANGEMENT  
134\_20.02

SCALE: 1:100 @A3 DATE: 06 11 19

REPORT DISCREPANCIES  
DO NOT SCALE FROM THIS DRAWING  
USE LATEST REVISION  
CHECK DIMENSIONS ON SITE

REV	DATE	DESC.
-----	------	-------

-	This drawing is for planning purposes only and must not be used for construction without full unencumbered surveys being carried out.
Revision	

0m 1m 5m

FOR PLANNING



NATASHA REID  
*design*

2 ST PAUL'S CRESCENT, NW1  
EXISTING REAR ELEVATION

REPORT DISCREPANCIES  
DO NOT SCALE FROM THIS DRAWING  
USE LATEST REVISION  
CHECK DIMENSIONS ON SITE

REV	DATE	DESC.
-----	------	-------

FOR PLANNING


134.10.02

SCALE: 1:50 @A3

DATE: 06 11 19

-	This drawing is for planning purposes only and must not be used for construction without full unencumbered surveys being carried out.
Revision	

0m 1m 5m

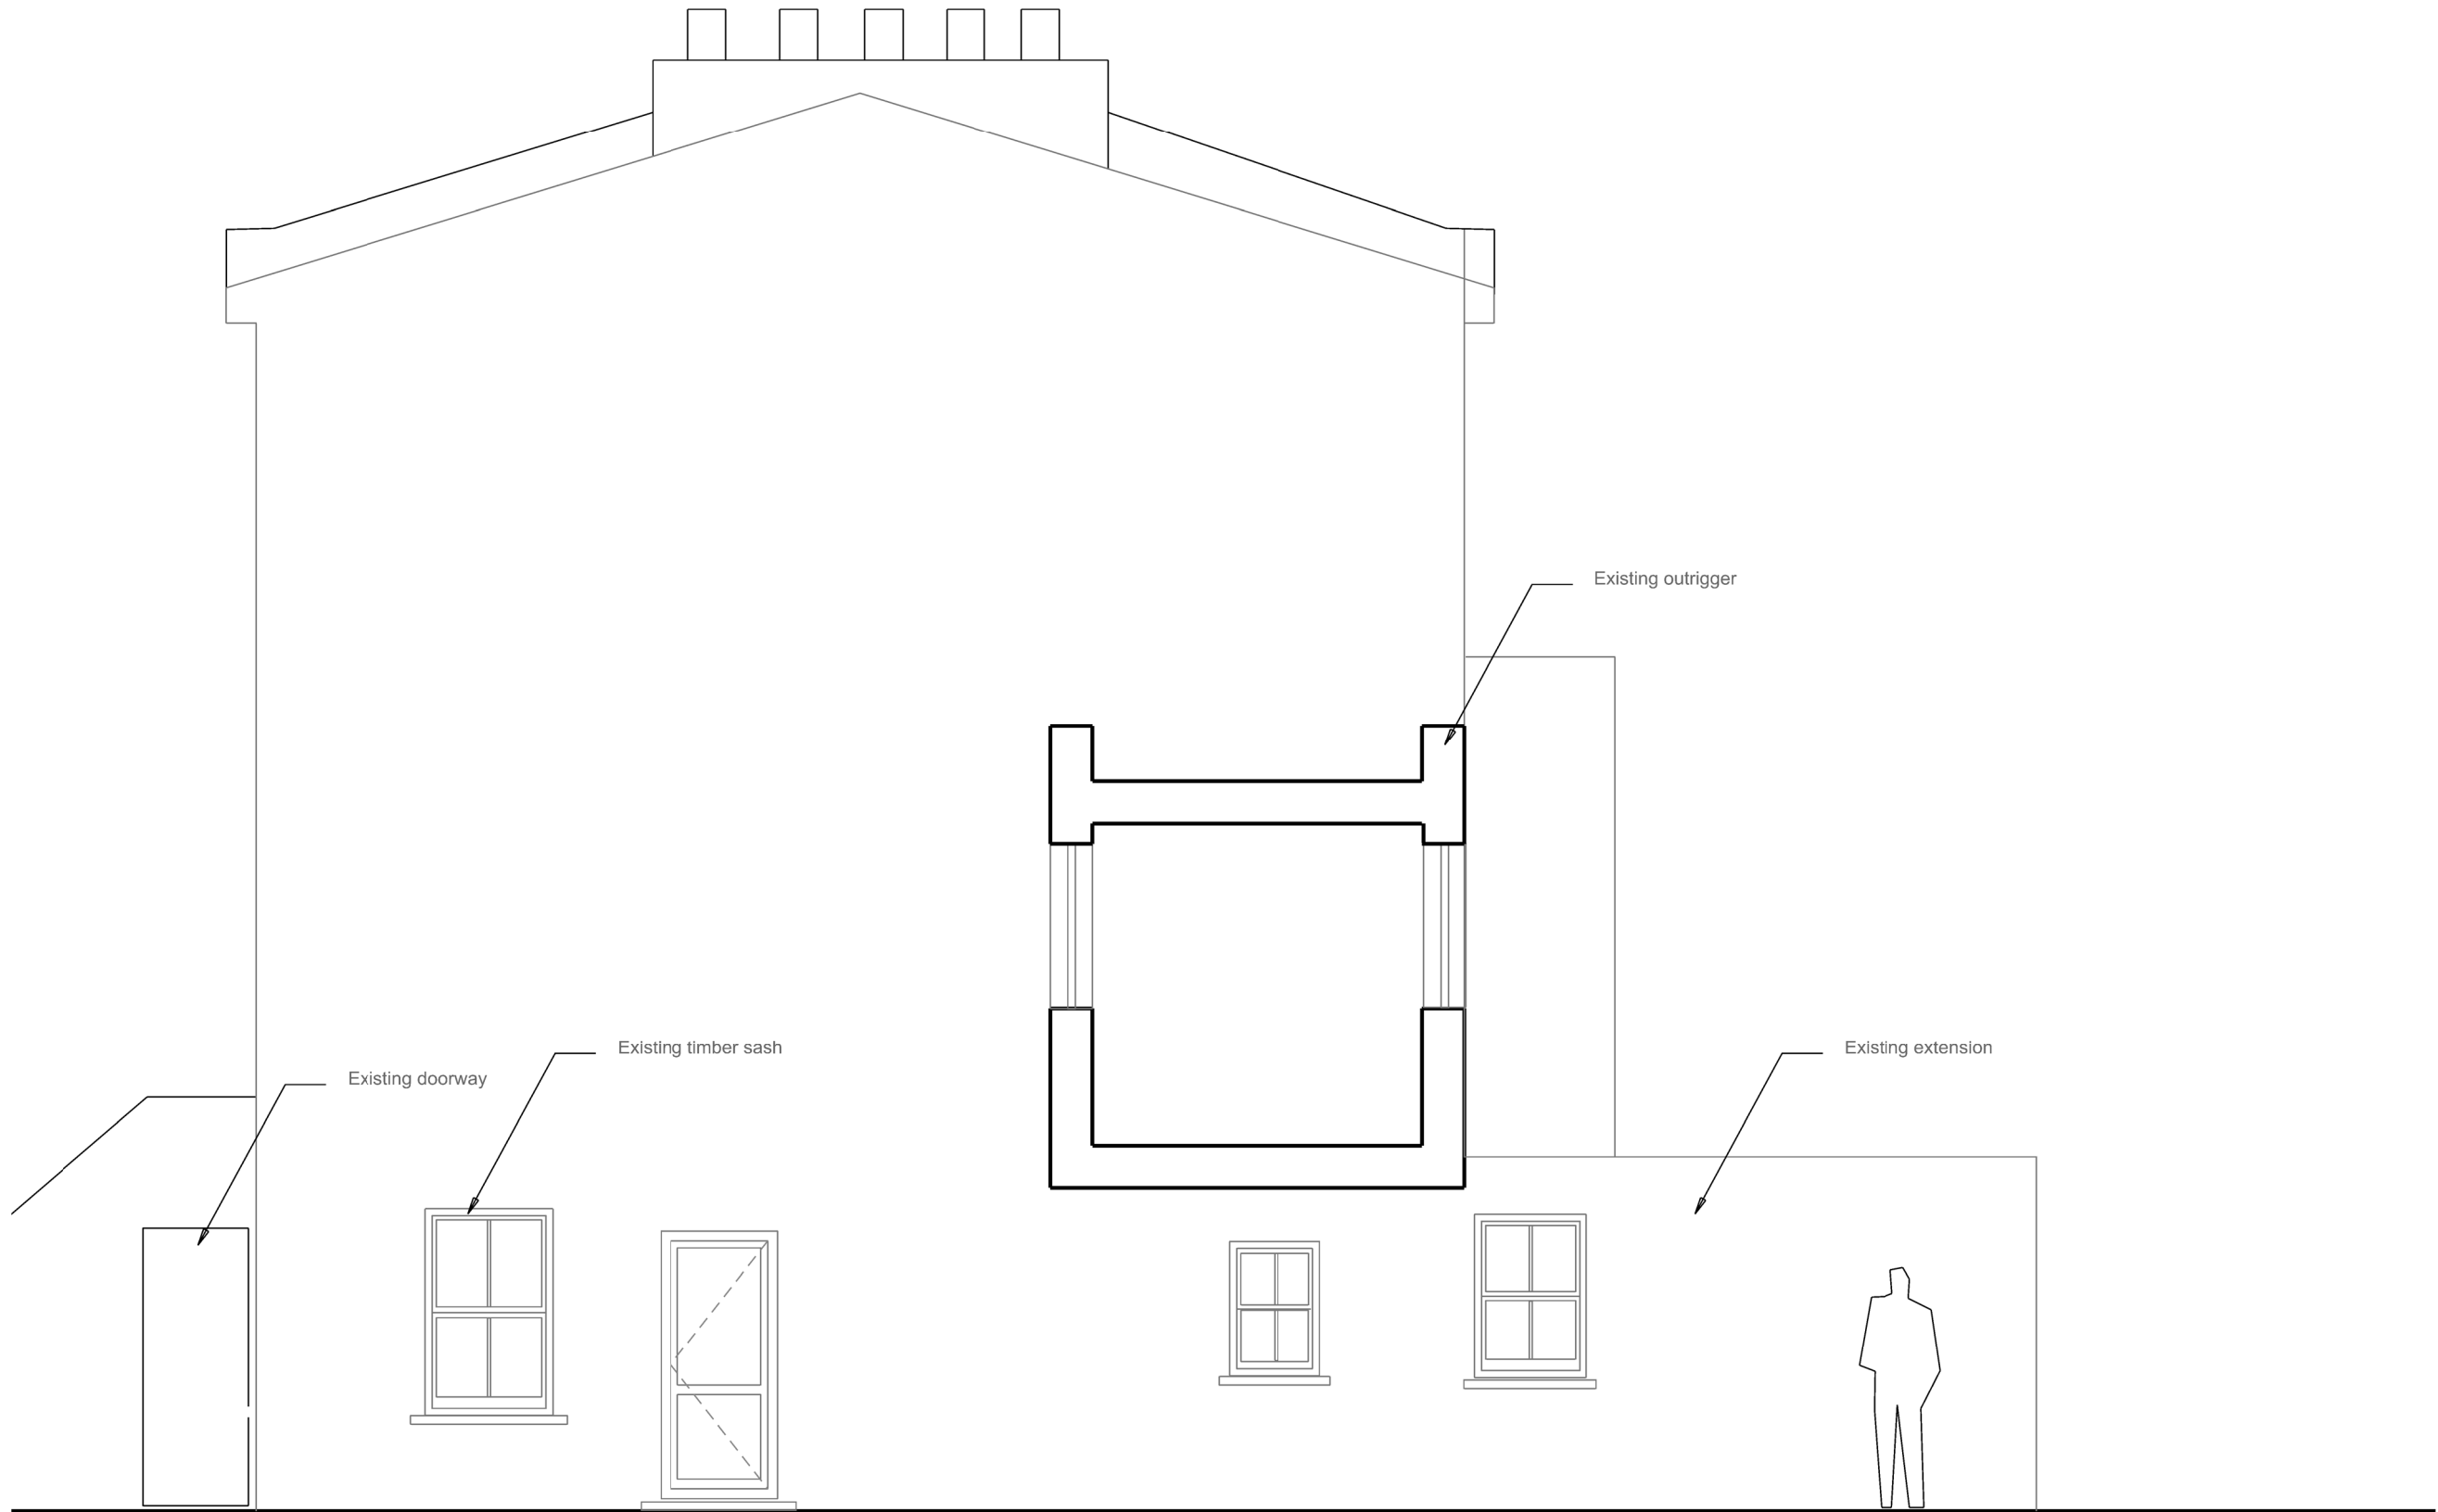

NATASHA REID  
*design*

2 ST PAUL'S CRESCENT, NW1  
EXISTING SIDE ELEVATION

REPORT DISCREPANCIES  
DO NOT SCALE FROM THIS DRAWING  
USE LATEST REVISION  
CHECK DIMENSIONS ON SITE

REV	DATE	DESC.
-----	------	-------

FOR PLANNING


134.10.03

SCALE: 1:50 @A3

DATE: 06 11 19

-	This drawing is for planning purposes only and must not be used for construction without full unencumbered surveys being carried out.
Revision	



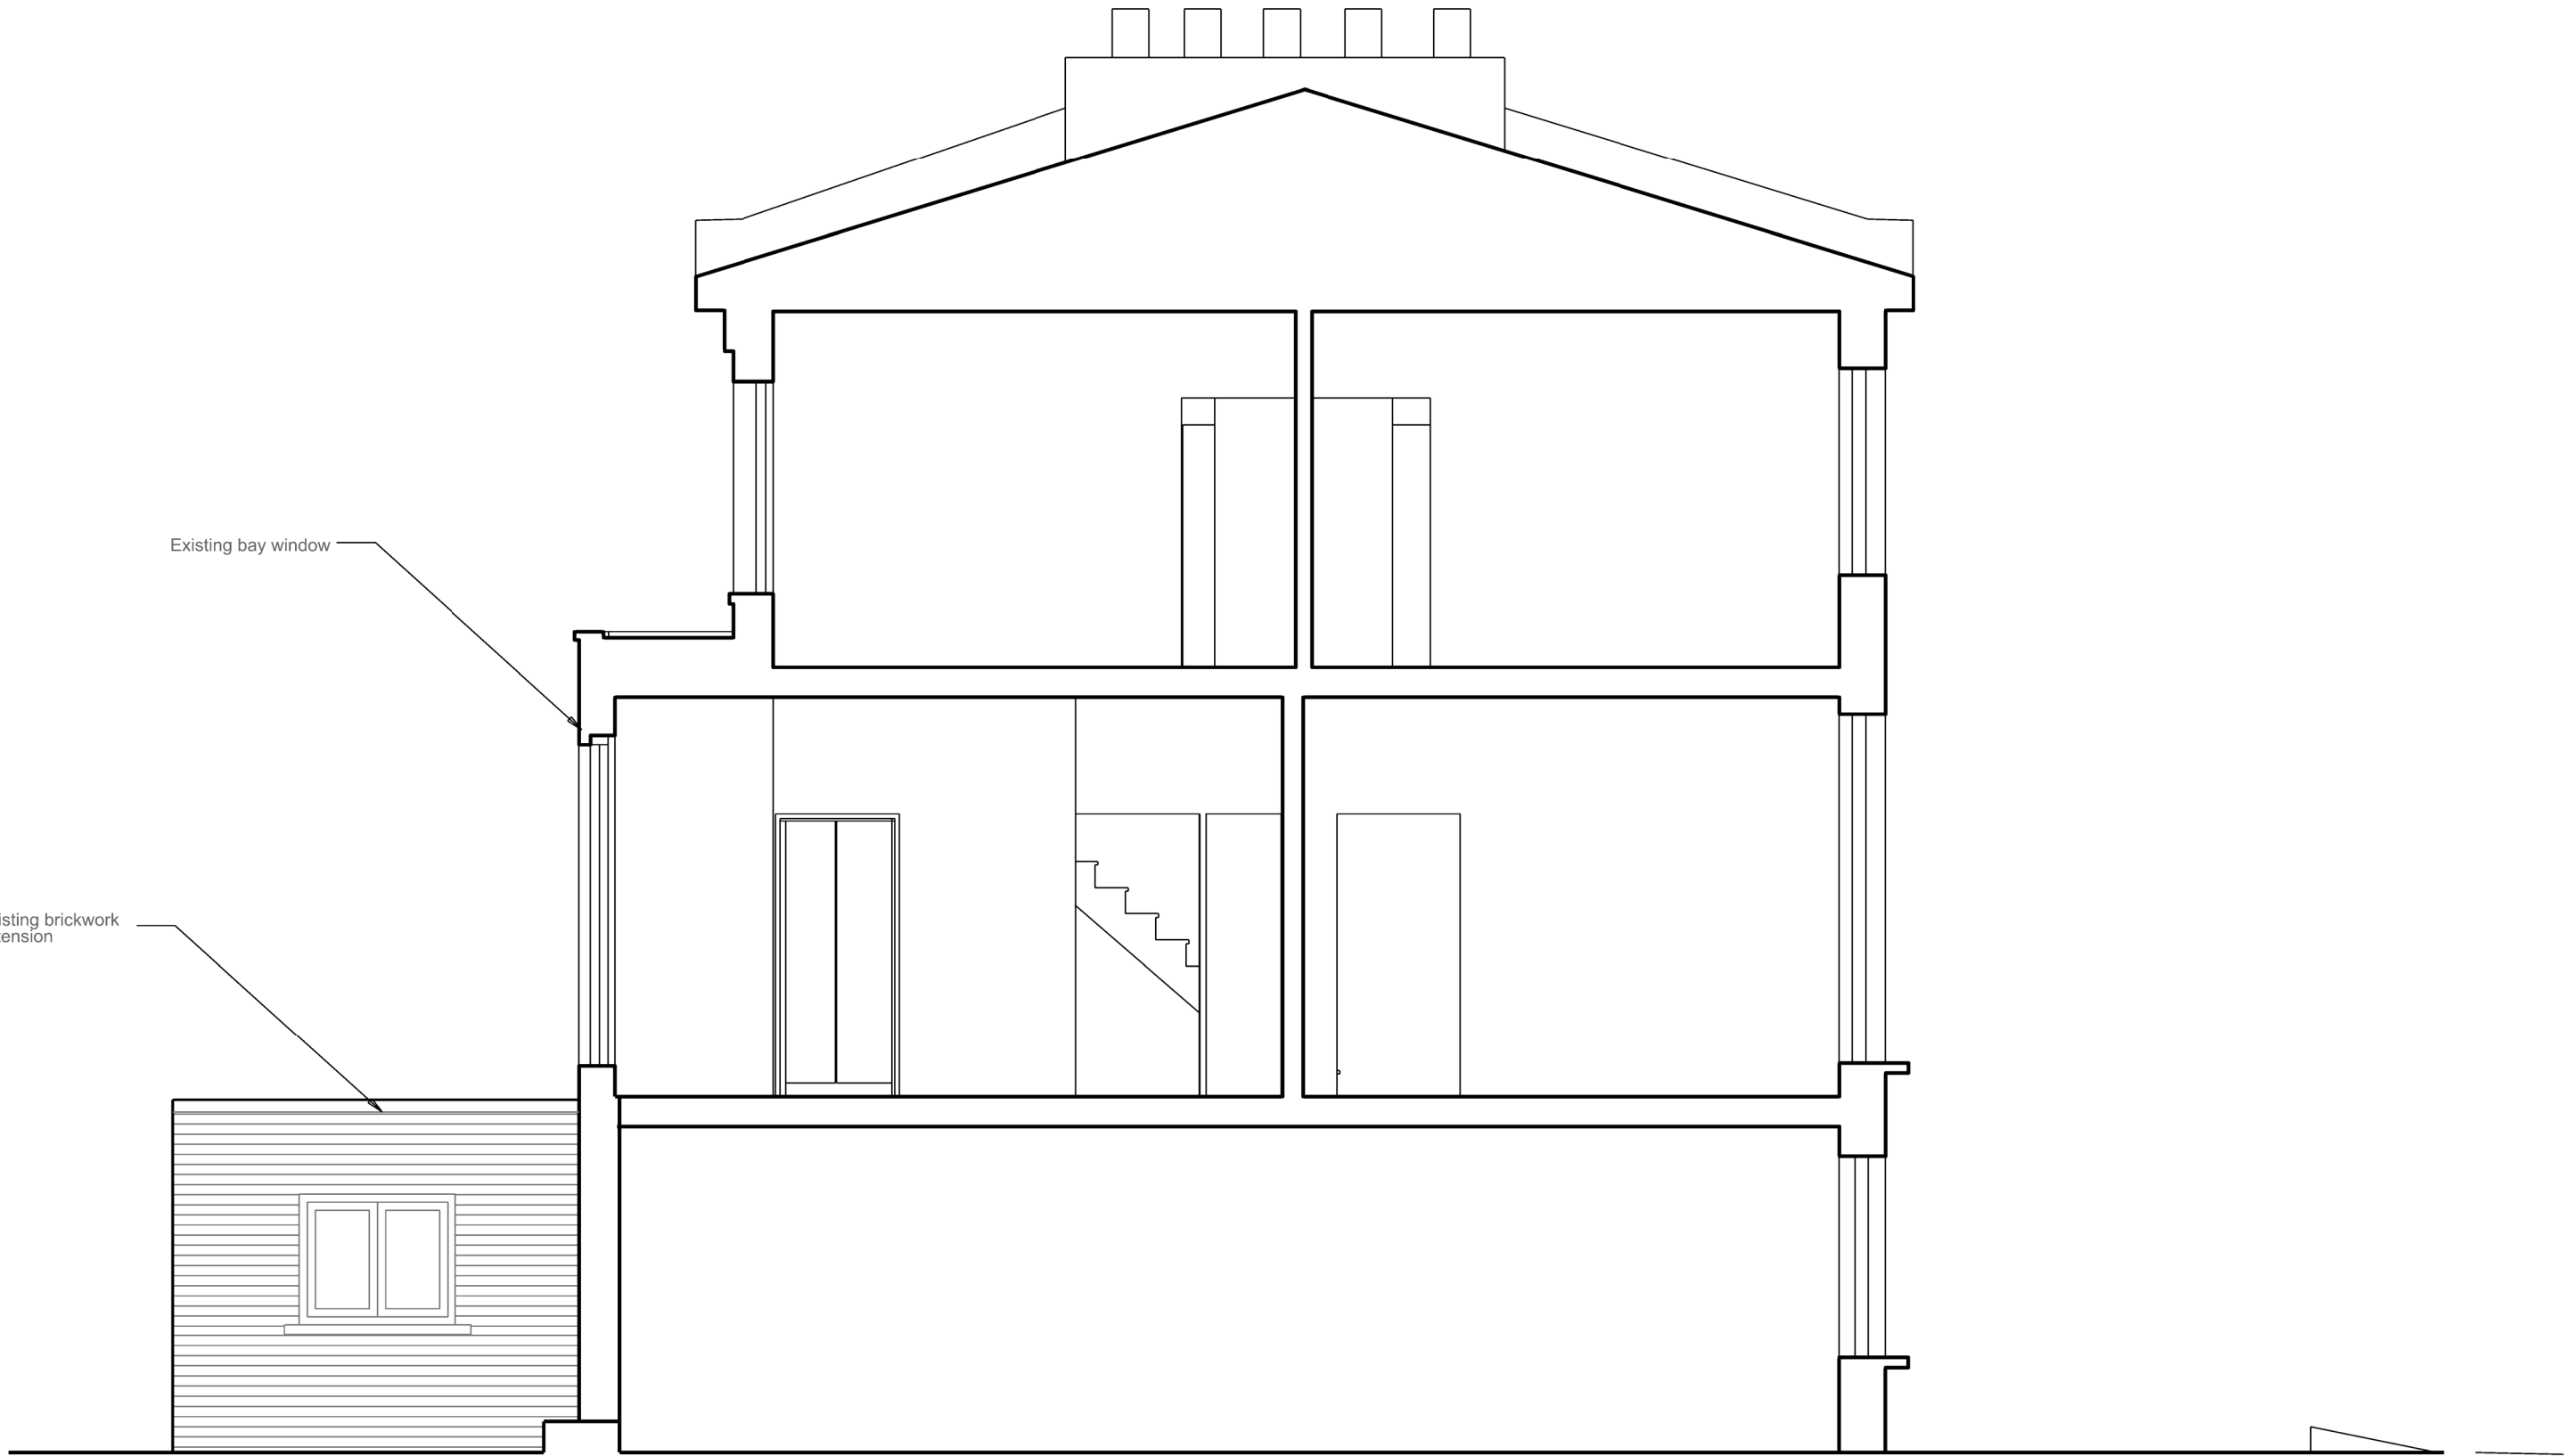

NATASHA REID  
*design*

2 ST PAUL'S CRESCENT, NW1  
EXISTING SECTION

134.10.04  
SCALE: 1:50 @A3

REPORT DISCREPANCIES  
DO NOT SCALE FROM THIS DRAWING  
USE LATEST REVISION  
CHECK DIMENSIONS ON SITE

REV	DATE	DESC.
-----	------	-------

-	This drawing is for planning purposes only and must not be used for construction without full unencumbered surveys being carried out.
Revision	

FOR PLANNING

0m 1m 5m



NATASHA REID  
*design*

2 ST PAUL'S CRESCENT, NW1  
EXISTING FRONT ELEVATION

134.10.05

SCALE: 1:50 @A3

DATE: 06 11 19

REPORT DISCREPANCIES  
DO NOT SCALE FROM THIS DRAWING  
USE LATEST REVISION  
CHECK DIMENSIONS ON SITE

REV	DATE	DESC.
-----	------	-------

-	This drawing is for planning purposes only and must not be used for construction without full unencumbered surveys being carried out.
Revision	



FOR PLANNING



NATASHA REID  
*design*

2 ST PAUL'S CRESCENT, NW1  
PROPOSED REAR ELEVATION

REPORT DISCREPANCIES  
DO NOT SCALE FROM THIS DRAWING  
USE LATEST REVISION  
CHECK DIMENSIONS ON SITE

REV	DATE	DESC.
A	02/03/20	Rear parapet reduced



FOR PLANNING


134.20.03

SCALE: 1:50 @A3

DATE: 06/11/19

A  
Revision  
This drawing is for  
planning purposes only  
and must not be used for  
construction without full  
unencumbered surveys  
being carried out.



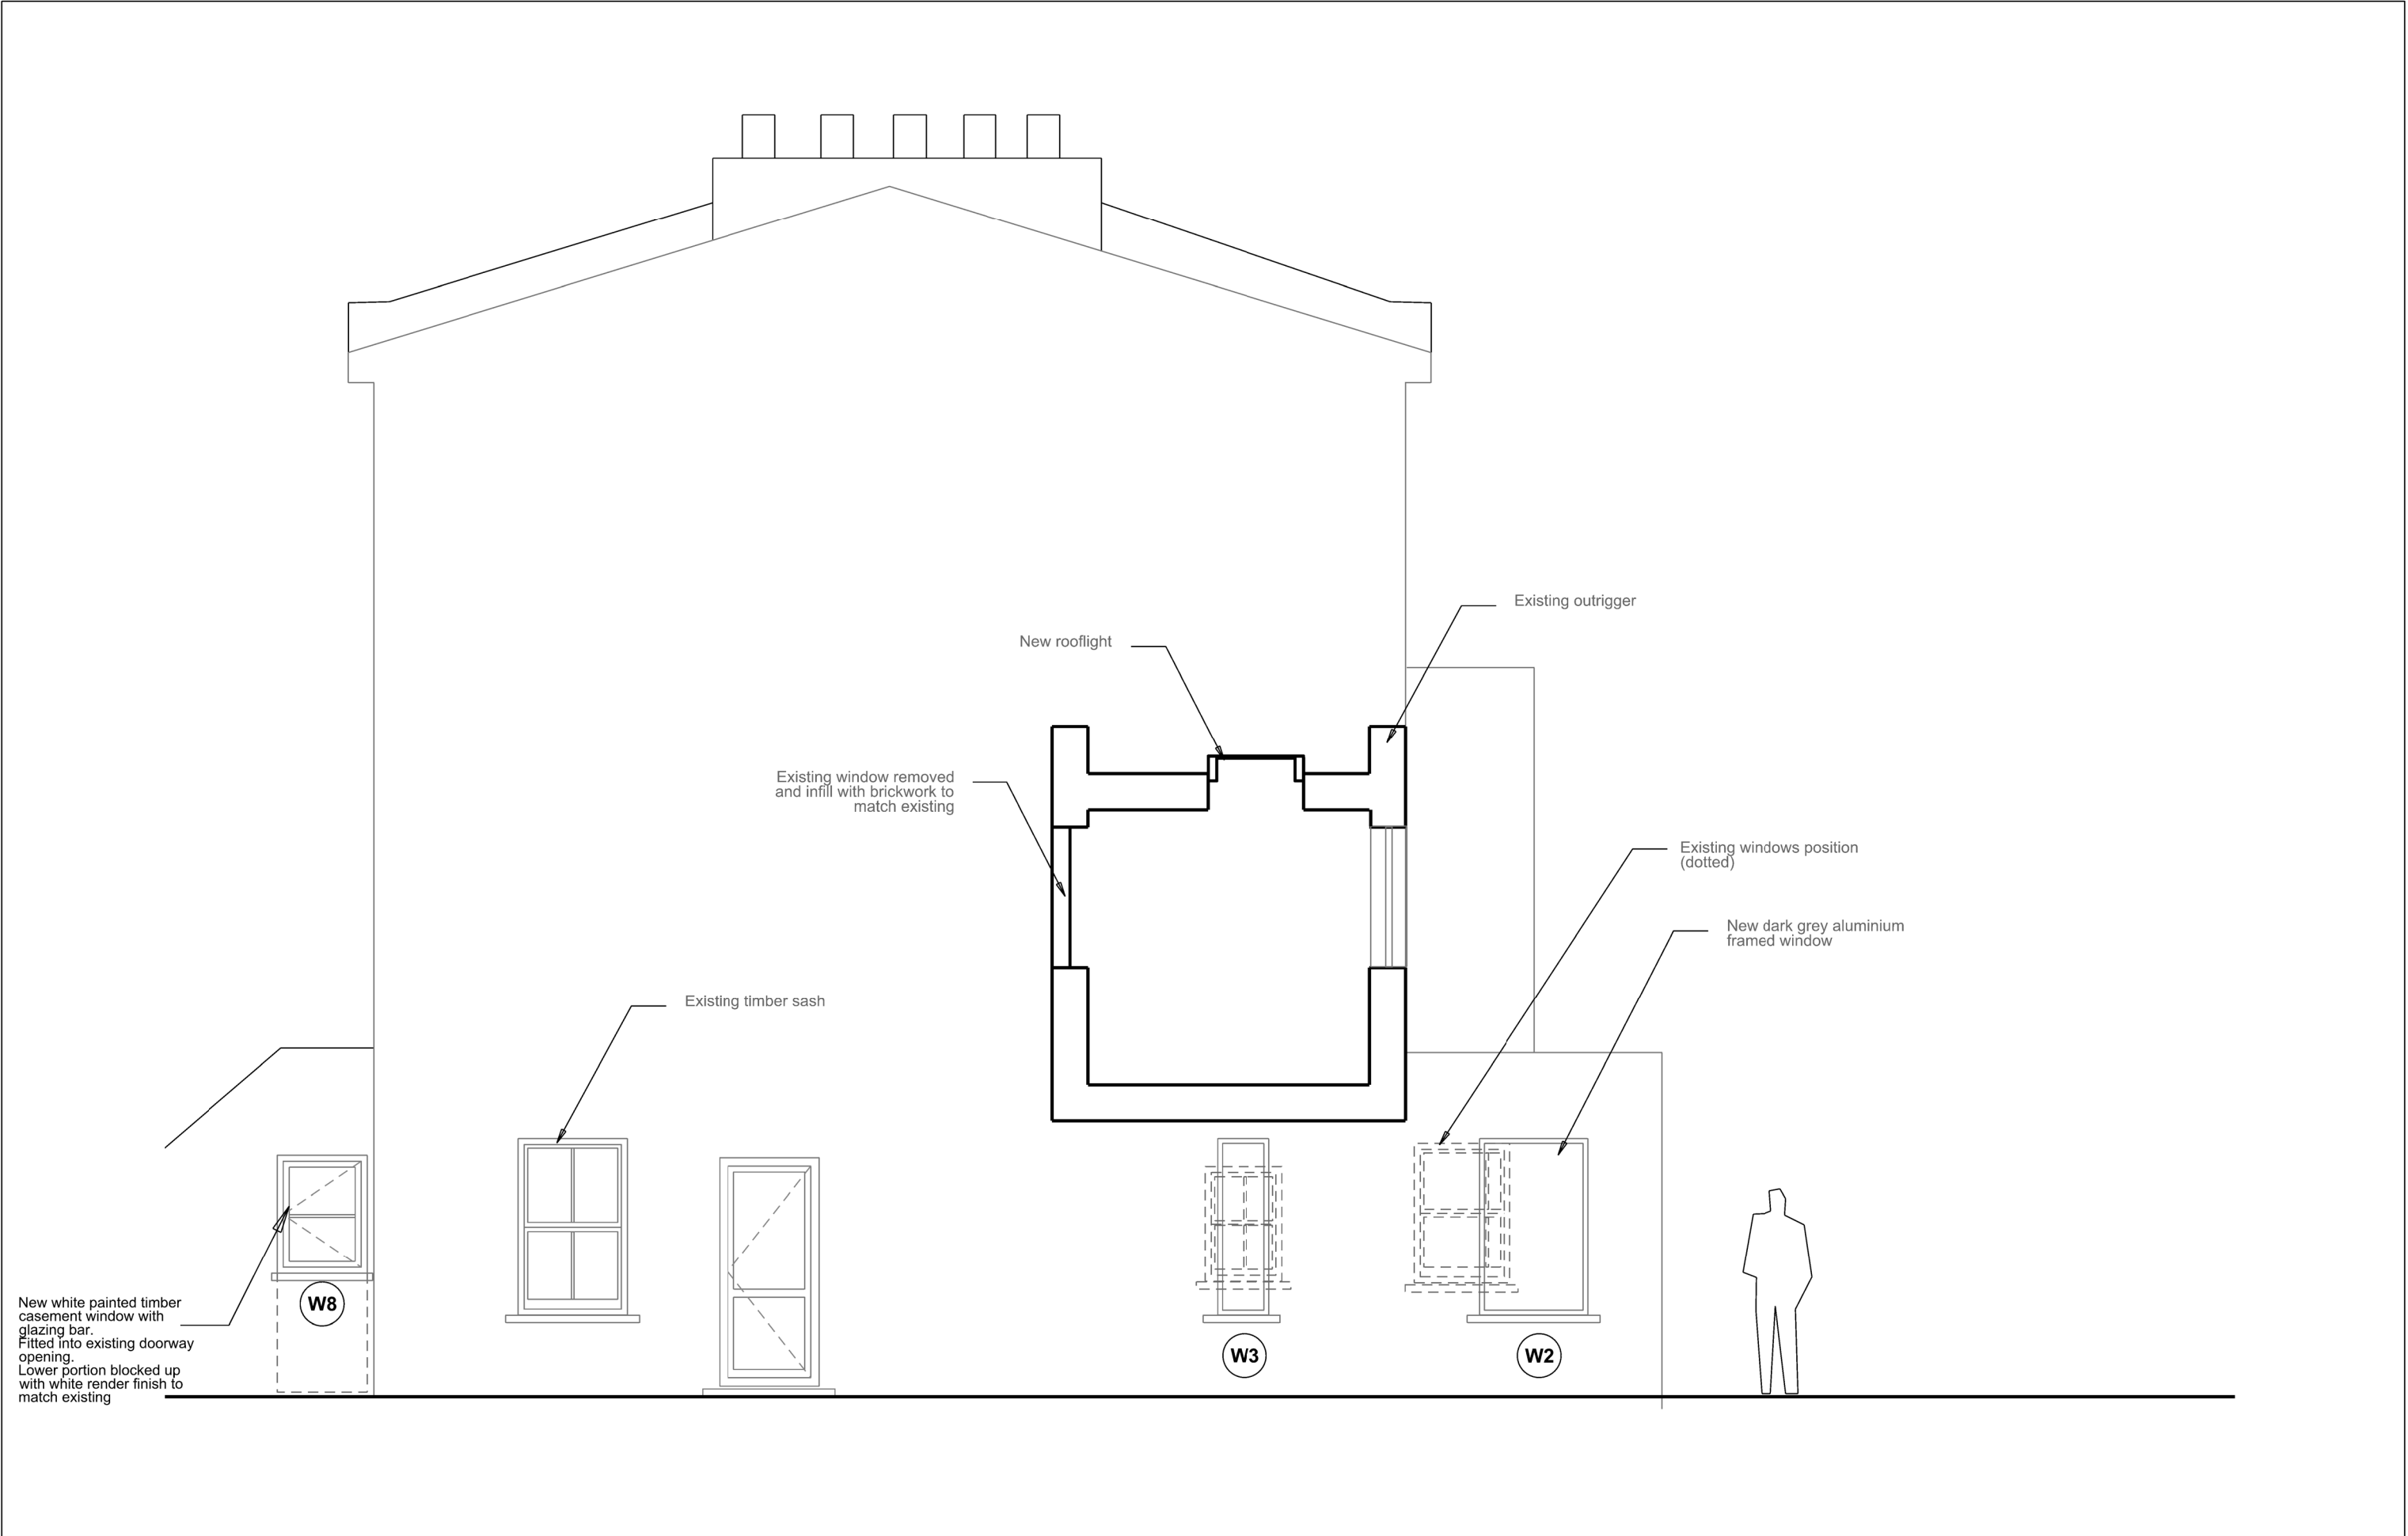



NATASHA REID  
*design*

2 ST PAUL'S CRESCENT, NW1  
PROPOSED SECTION

REPORT DISCREPANCIES  
DO NOT SCALE FROM THIS DRAWING  
USE LATEST REVISION  
CHECK DIMENSIONS ON SITE

REV	DATE	DESC.
A	02 03 20	Rear parapet reduced

A

This drawing is for  
planning purposes only  
and must not be used for  
construction without full  
unencumbered surveys  
being carried out.

Revision

134.20.05

SCALE: 1:50 @A3

DATE: 06 11 19



FOR PLANNING



NATASHA REID  
*design*

2 ST PAUL'S CRESCENT, NW1  
PROPOSED FRONT ELEVATION

REPORT DISCREPANCIES  
DO NOT SCALE FROM THIS DRAWING  
USE LATEST REVISION  
CHECK DIMENSIONS ON SITE

REV	DATE	DESC.
-----	------	-------

FOR PLANNING

134.20,06

SCALE: 1:50 @A3

DATE: 06 11 19

-	This drawing is for planning purposes only and must not be used for construction without full unencumbered surveys being carried out.
Revision	

