

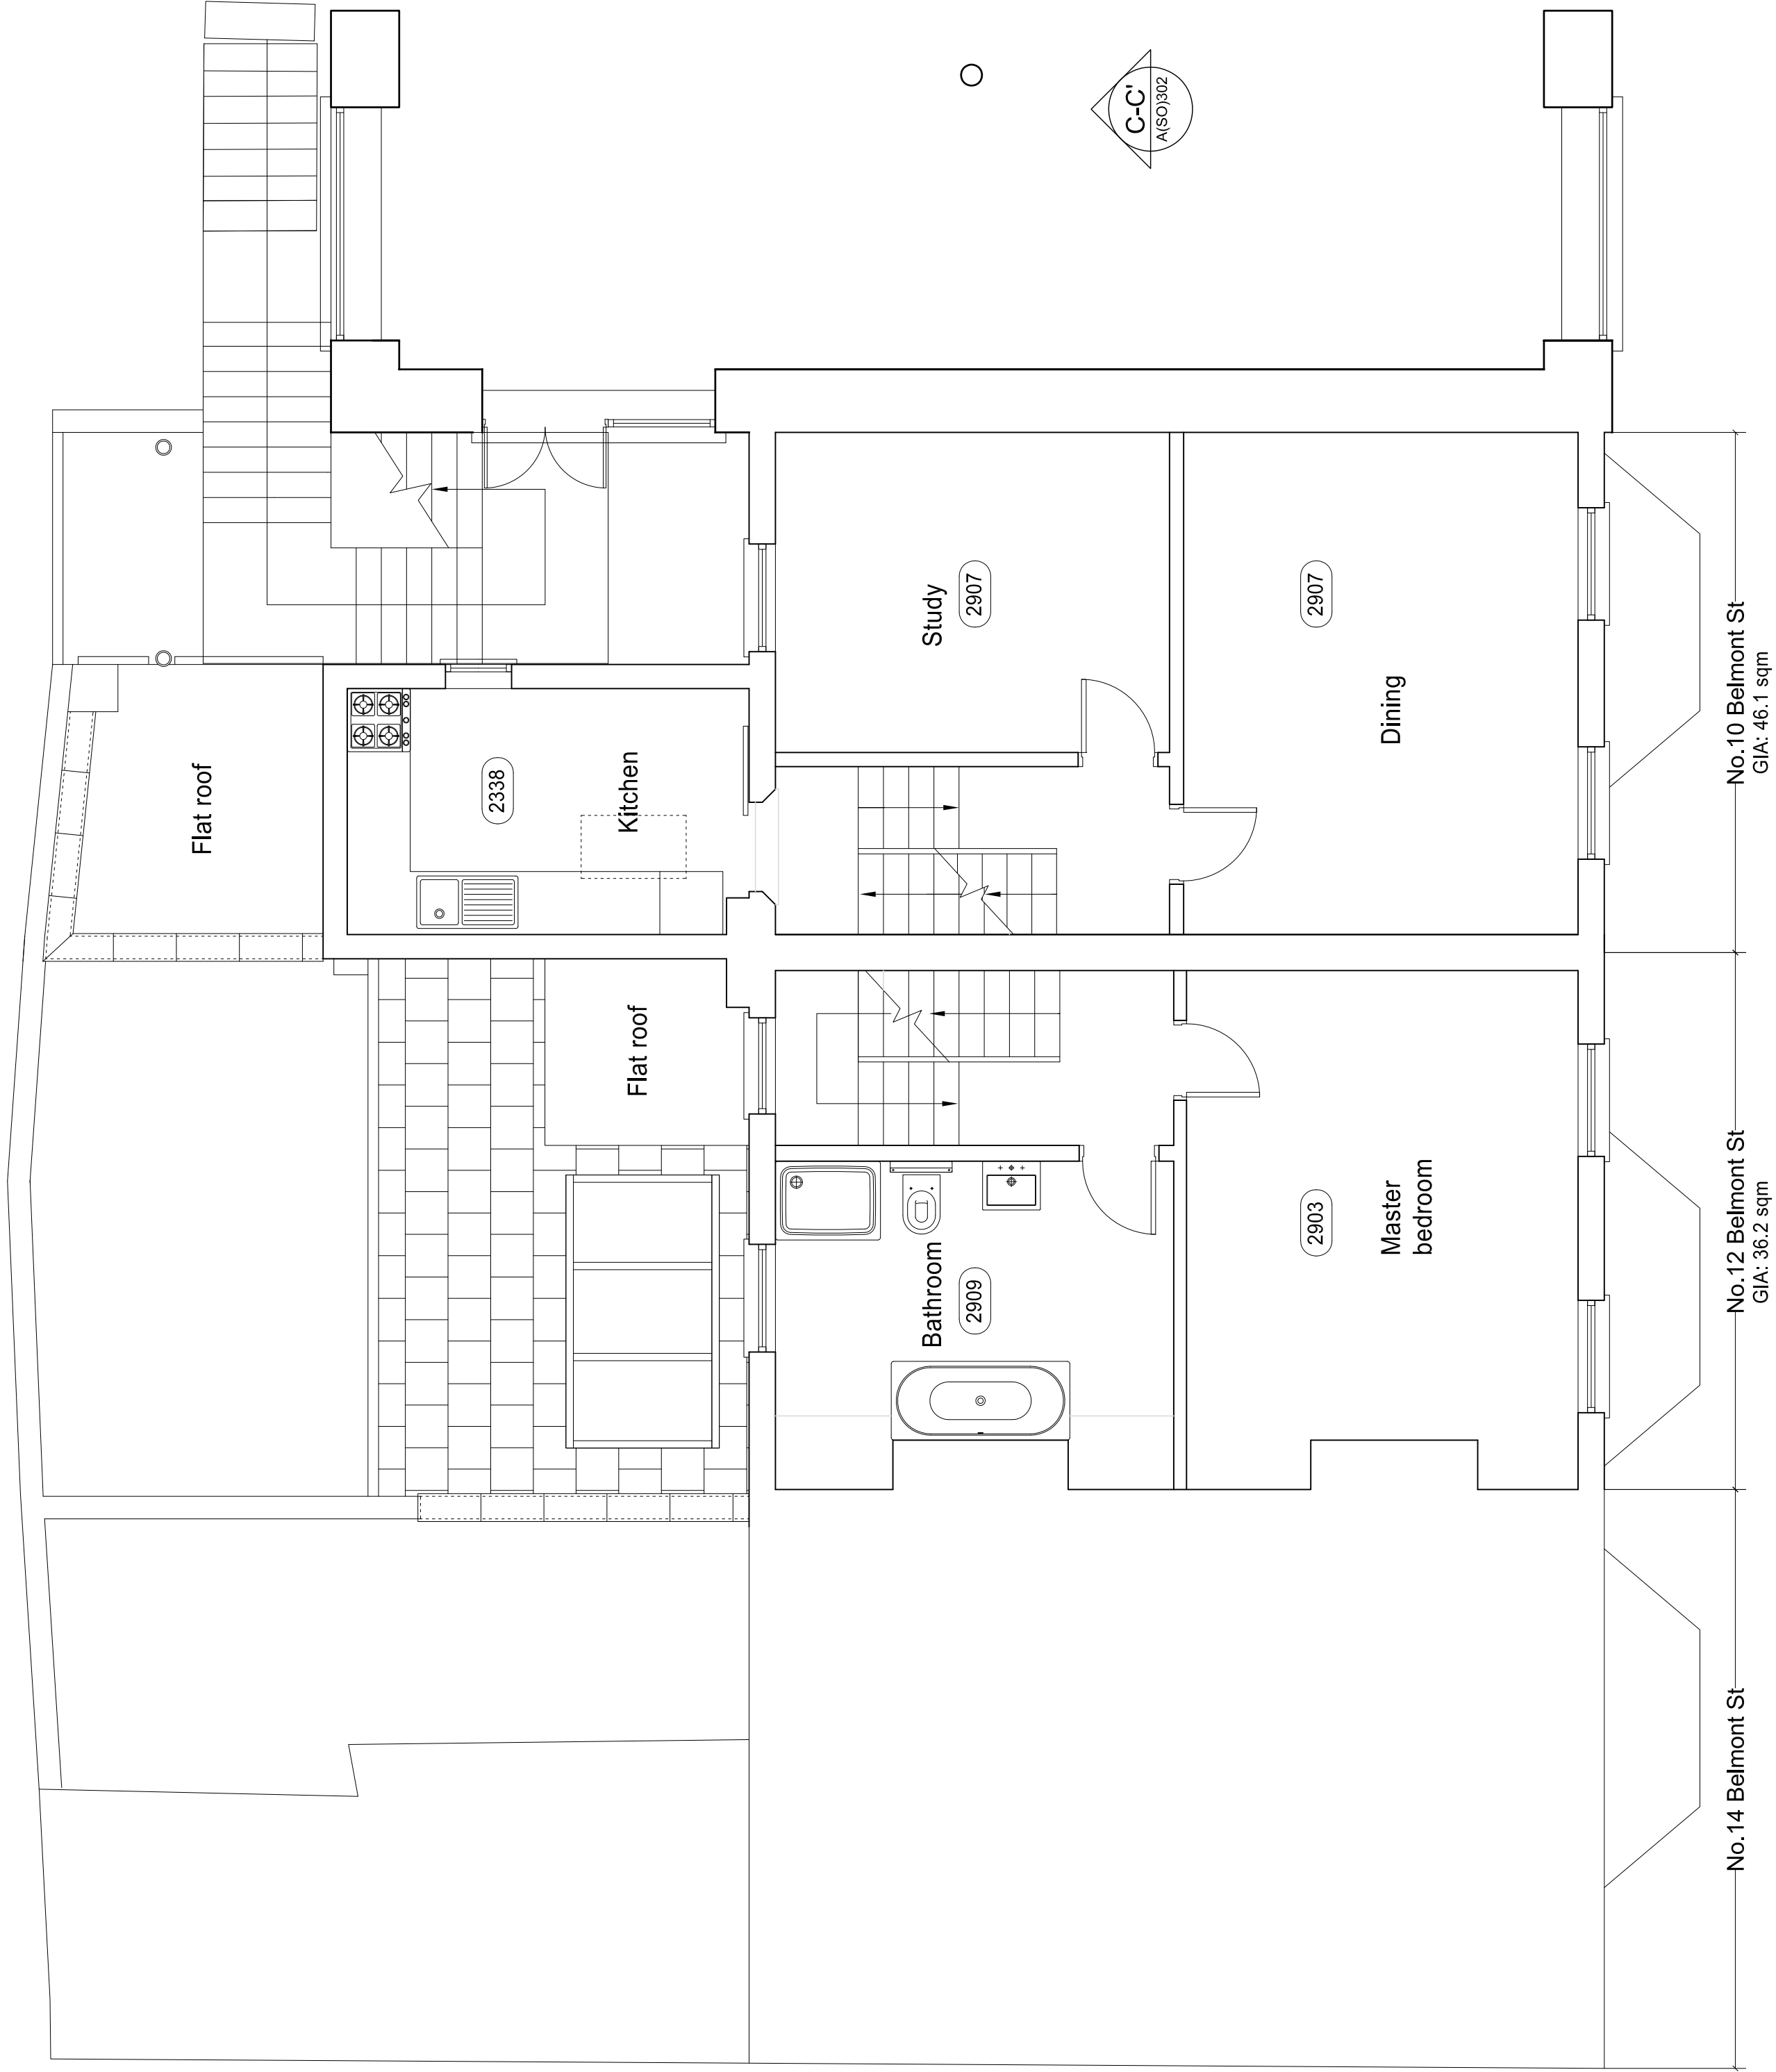


REVISIONS		
Rev.	Date	By
-	-	-

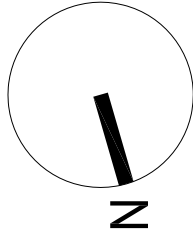


EXISTING FIRST FLOOR

 

PLANNING APPLICATION

ALL DIMENSIONS TO BE CHECKED ON SITE
WORK TO FINISHED DIMENSIONS ONLY
REVISIONS TO BE MADE BY THE ARCHITECT
AT ONCE BEFORE PROCEEDING

Contemporary Design Solutions

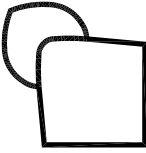

46 Great Marlborough Street
W1F 7JN
London
Telephone: 020 7464 8000 Fax: 020 7464 4044

Client

WARMHAZE LTD

Project Title

New Bay Windows
10-12 Belmont Street, LONDON NW1

Drawing Title

Existing First Floor Plan

Scale: 1:50@A1, 1:100@A3 Date: SEPTEMBER 2016
Drawn: [Signature] Checked: [Signature]
Drawing No.: 160910-A(SO)110
Rev: -