

TENDER

NOTES

1. THIS DRAWING IS TO BE READ IN CONJUNCTION WITH ALL ENGINEERS & ARCHITECTS' DRAWINGS FIGURED DIMENSIONS ONLY (NOT SCALING) TO BE USED, WHERE A CONFLICT OF INFORMATION EXISTS OR IF IN ANY DOUBT - 'ASK'.
2. CONSULTANTS TO BE INFORMED IMMEDIATELY OF ANY DISCREPANCIES BEFORE WORK PROCEEDS.

SCHEDULE OF NEW MEMBERS

SCHEDULE OF CONCRETE MEMBERS	
------------------------------	--

CONCRETE GROUND BEAMS	
1	1
2	2
3	3
100	100

REF.	SIZE	COMMENT
GB1	750(W) x 450(Dp) RC GROUND BEAM	C30/37
GB2	1025(W) x 450(Dp) RC GROUND BEAM	C30/37

CONCRETE WALLS		
----------------	--	--

REF.	SIZE	COMMENT
W1	250mm THK. RC WALL	C30/37
W2	350mm THK. RC WALL	C30/37

PAD STONES		
------------	--	--

REF.	SIZE	COMMENT
PD1	330(L) x 100(W) x 215(Dp)	-

SCHEDULE OF STEELWORK MEMBERS

STEEL COLUMNS

SC1	100 SHS 5.0 kg	GALVANIZED
SC2	100 RHS 50 x 5.0 kg	GALVANIZED

STEEL BEAMS		
-------------	--	--

SB1	152 UC 30 kg	S 275
SB2	152 UB 89 x 16 kg	S 275


LINTELS		
---------	--	--

L1	IG L1/S 100	-
L2	ER8 215(W) x 140(Dp) CONCRETE LINTEL	NAYLOR


SCHEDULE OF TIMBER MEMBERS

TIMBER JOISTS

REF.	SIZE	COMMENT
J1	50(W) x 150(Dp) C16 JOISTS @ 400 mm CRS	-
J2	50(W) x 125(Dp) C16 JOISTS @ 300 mm CRS	-

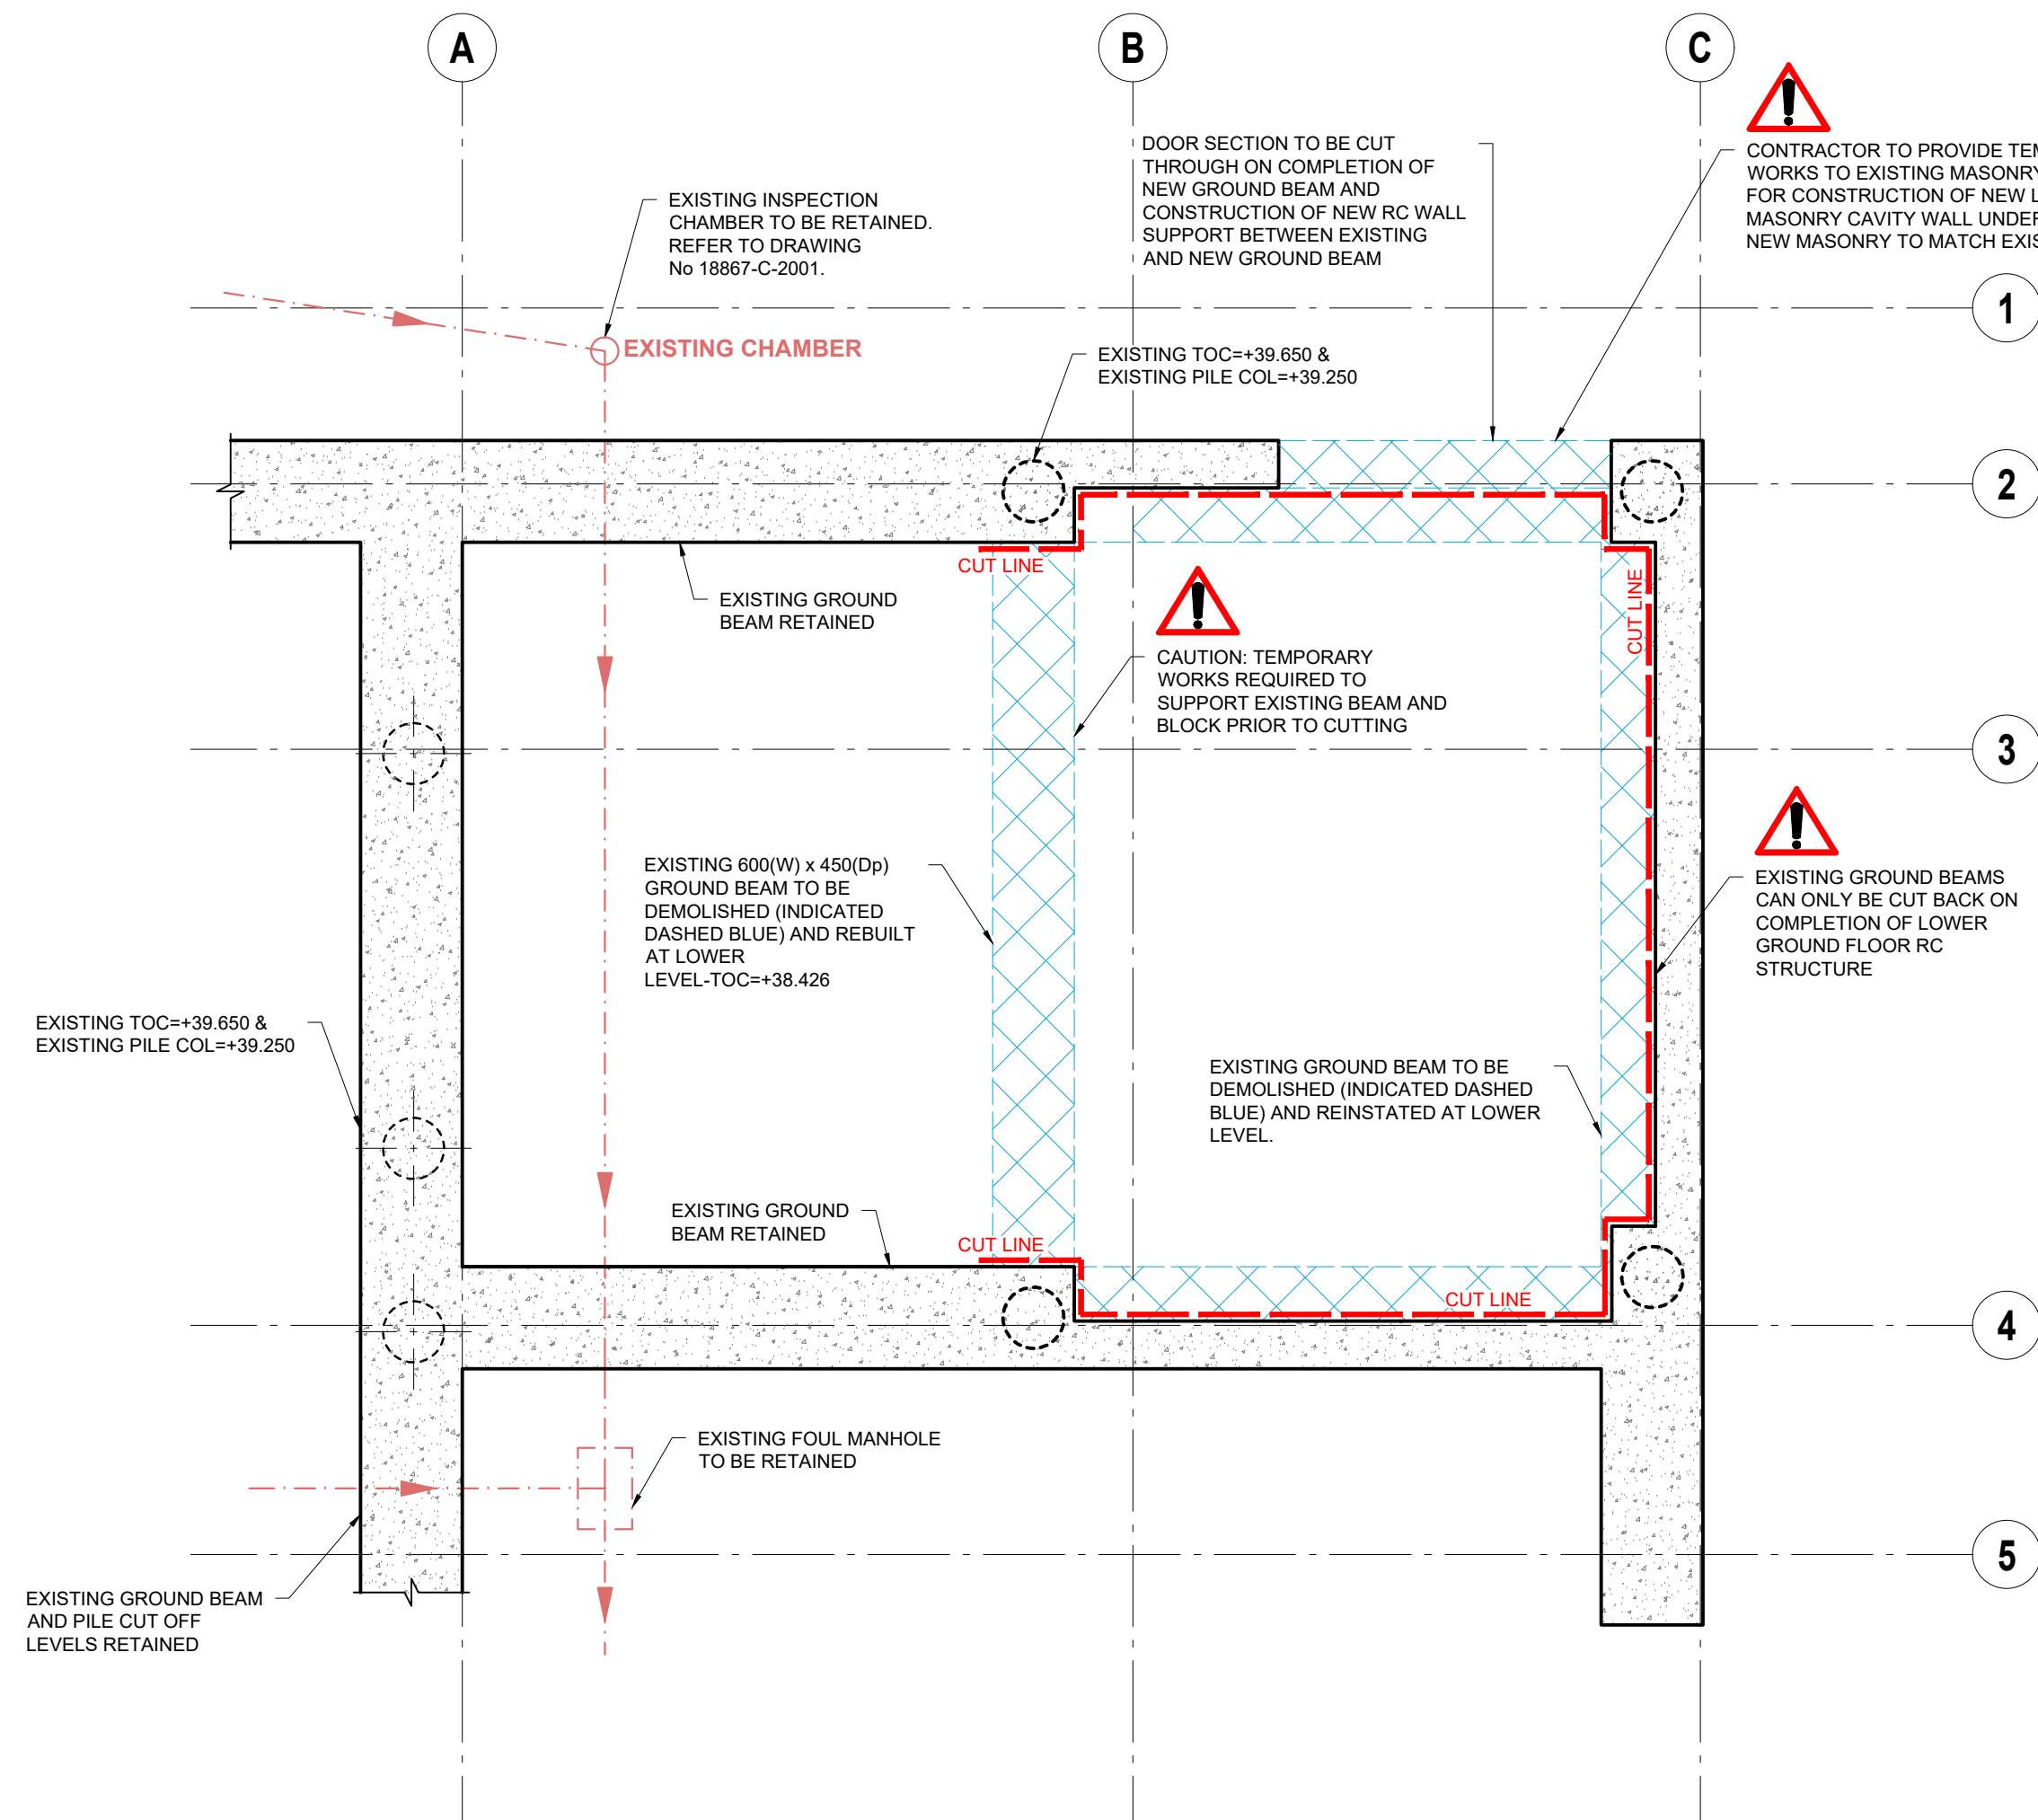

SCALE @ A1: 1:50
SCALE @ A3: 1:100

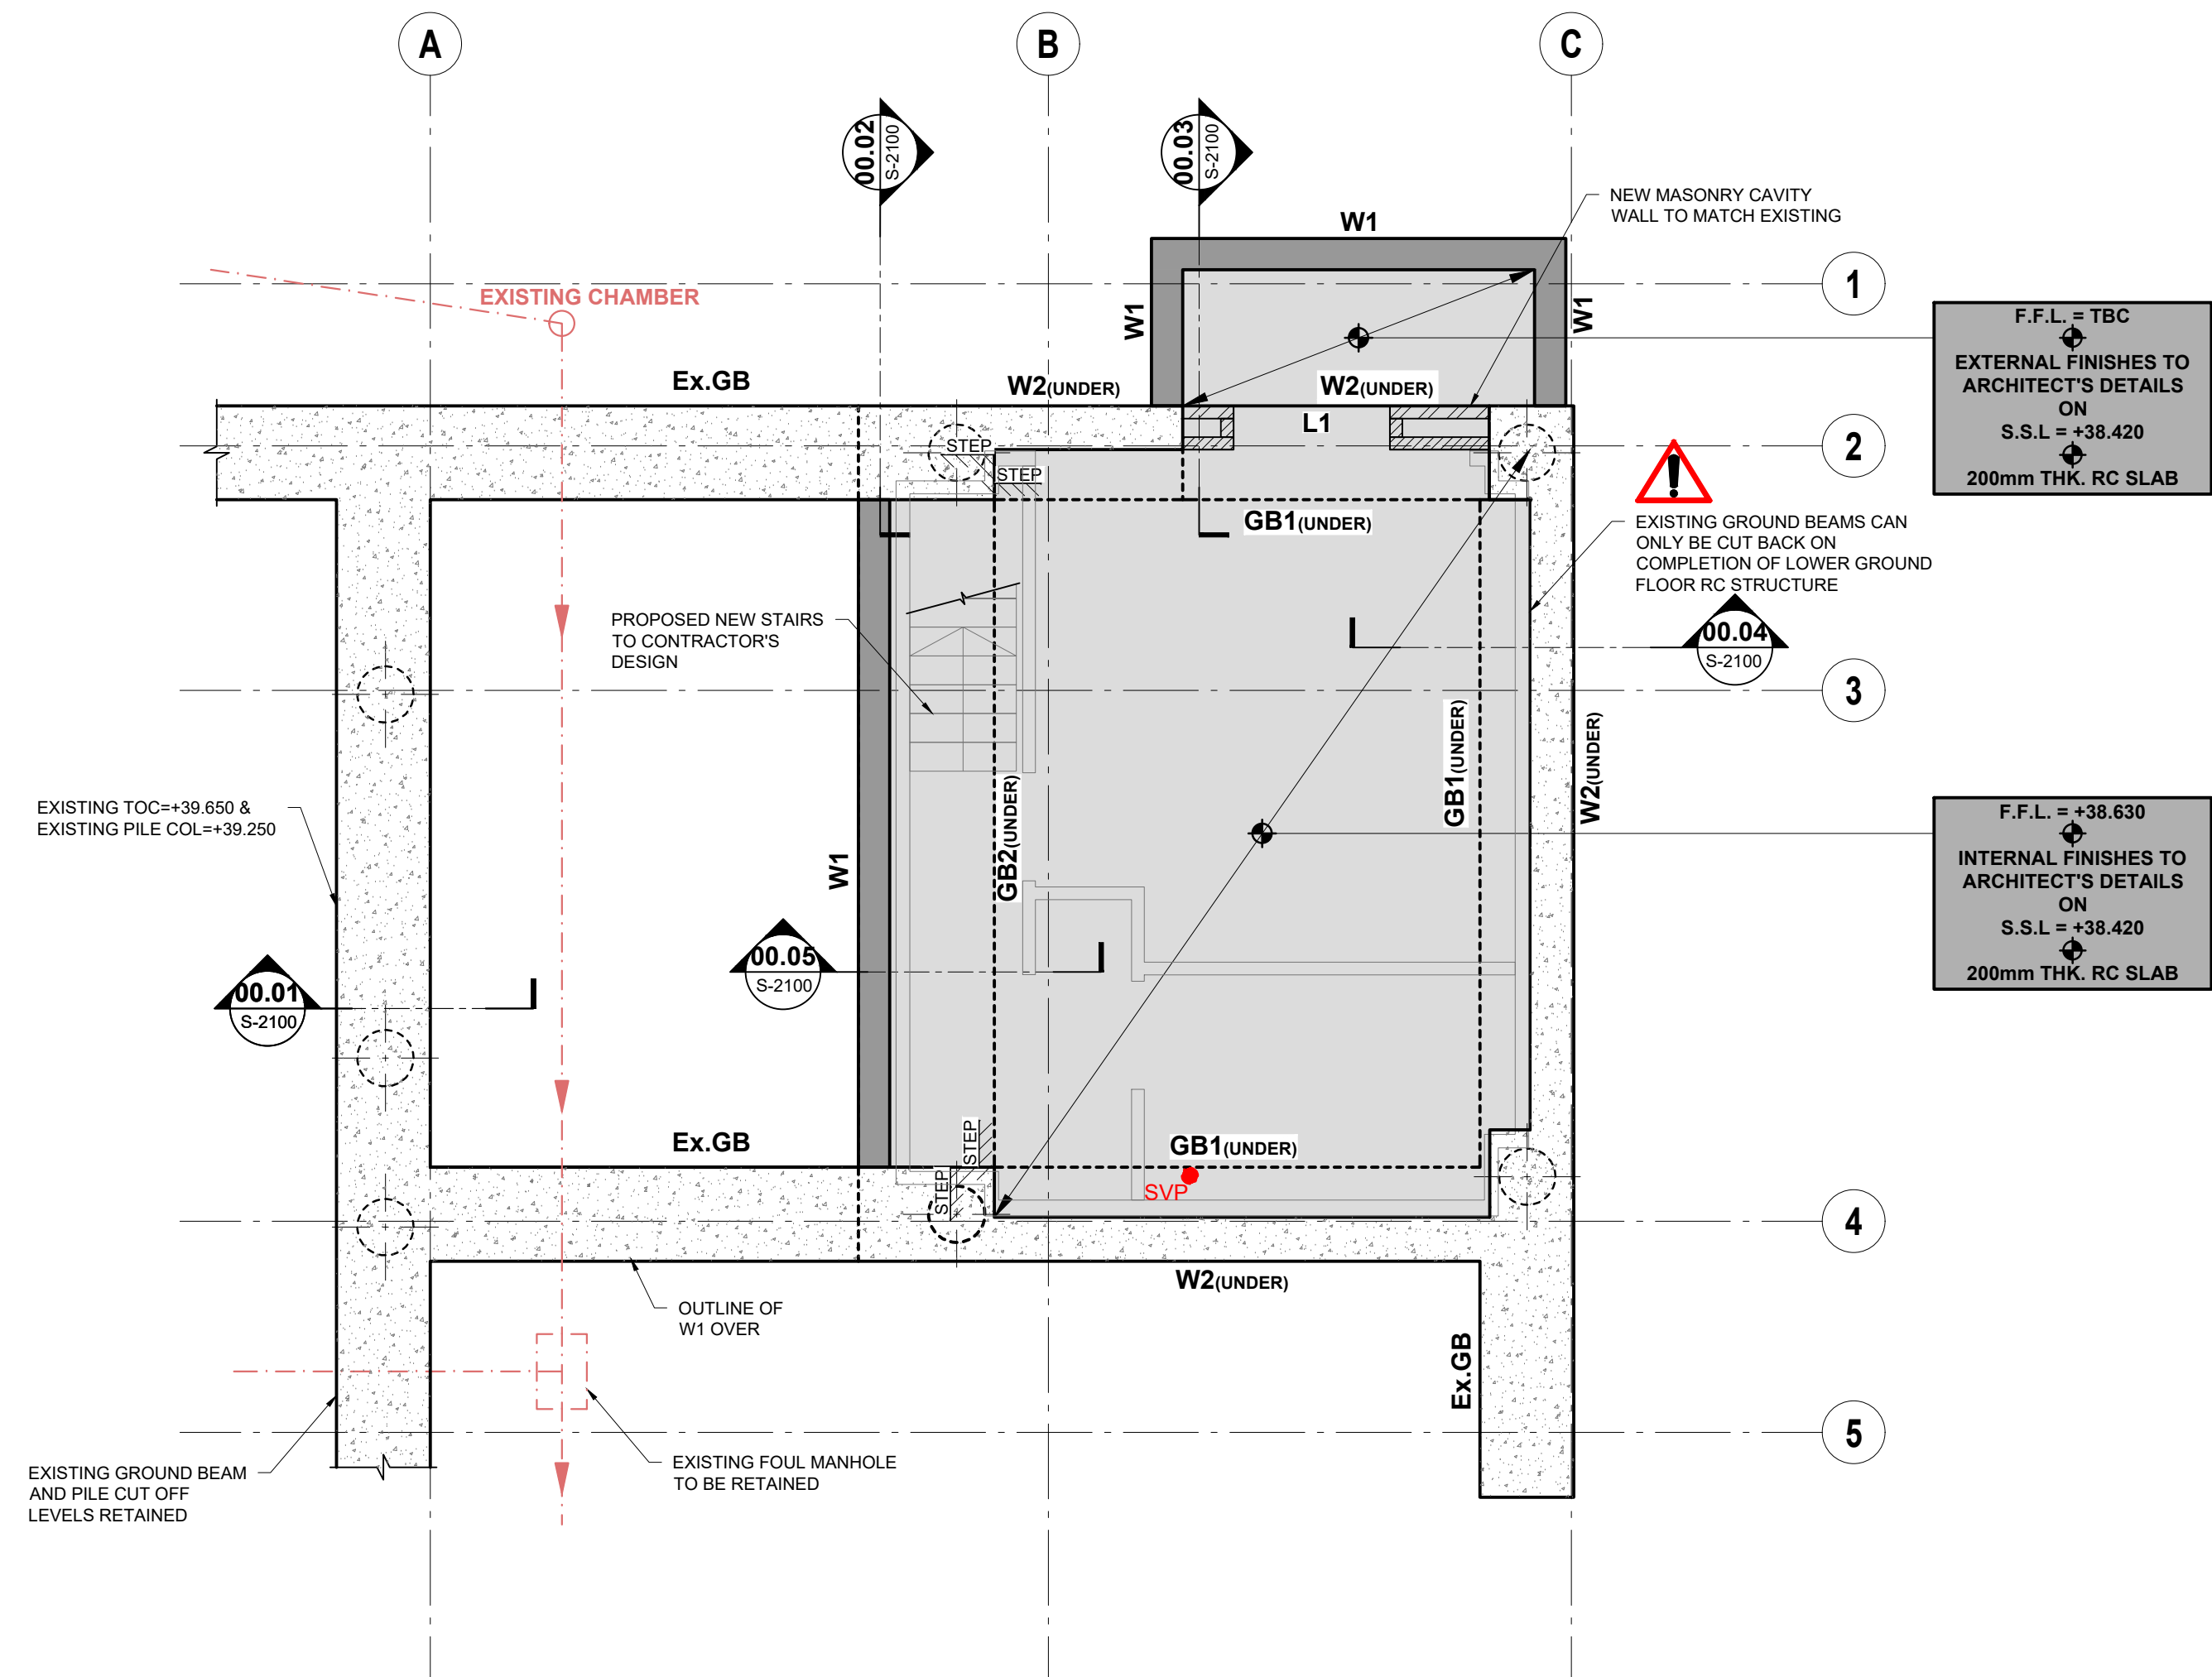

SCALE @ A1: 1:50 @ A1
SCALE @ A3: 1:100 @ A3

T3	30.11.19	GENERALLY REVISED	BB	SMd	DB	DB
T2	25.11.19	GENERALLY REVISED	BB	SMd	DB	DB
T1	23.03.19	ISSUED FOR COMMENT	BB	DB	DB	DB
ISSUE	DATE	DESCRIPTION	DRN	ORIG	P.E.	P.D.



CLIENT
MARCUS COOPER GROUP

PROJECT TITLE

**GUINNESS COURT
ST. EDMUND'S TERRACE**

DRAWING TITLE

**EXISTING FOUNDATION PLAN AND
PROPOSED LOWER GROUND FLOOR PLAN**

SCALE @ A1	JOB NO.	DRAWING NO.	ISSUE
AS SHOWN	18867	S-2000	T3