


EXISTING REAR ELEVATION



PROPOSED REAR ELEVATION REVC

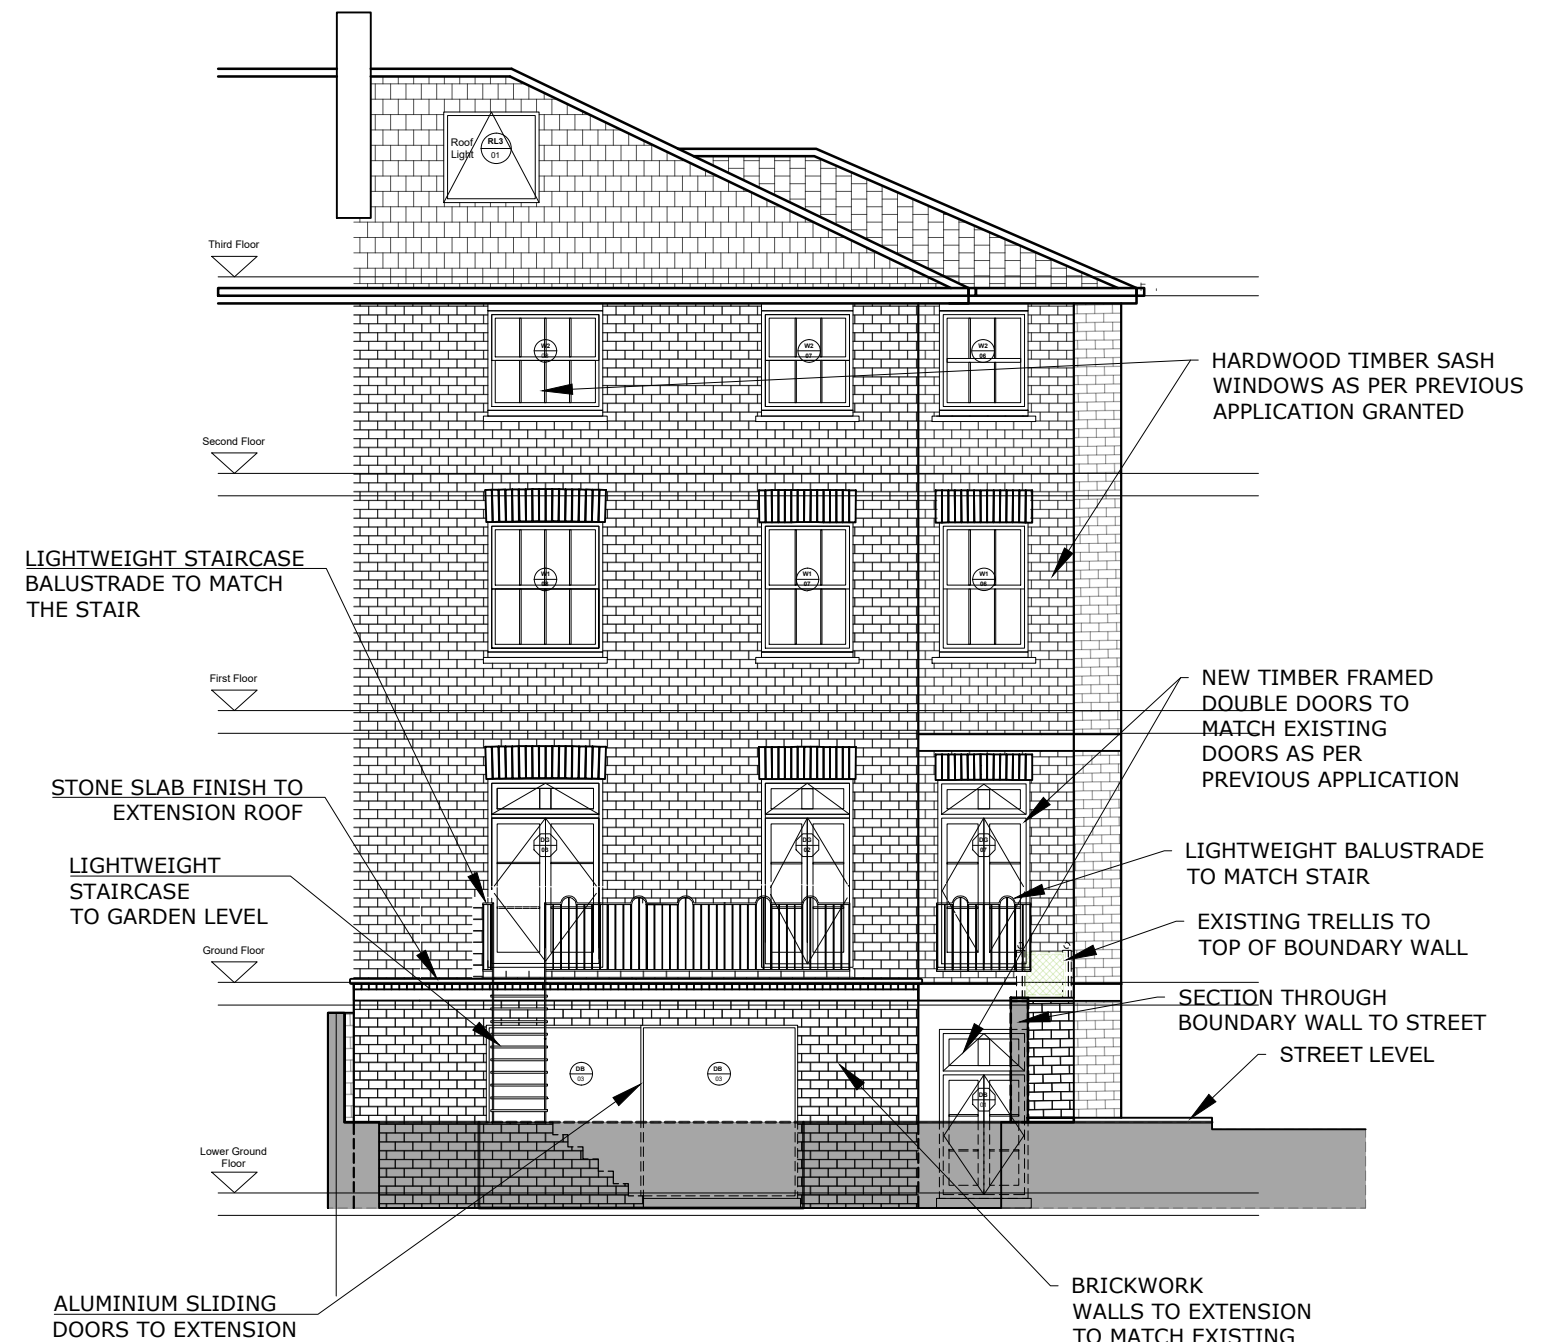

|                                |                             |                   |
|--------------------------------|-----------------------------|-------------------|
| <b>PLANNING</b>                |                             | <b>24:03:2020</b> |
| ISSUED FOR:                    | INFORMATION                 | DATE 24:02:2020   |
| <b>GREEN FUTURE DESIGN LTD</b> |                             |                   |
| PROJECT NAME                   | 16 ETON ROAD LONDON NW3 4SS |                   |
| PROJECT NO.                    | 1929                        |                   |
| DWG TITLE                      | REAR ELEVATIONS             |                   |
| DWG NO.                        | 1929 - 16                   | <b>REV   D</b>    |
| SCALE                          | 1: 100 @ A3                 |                   |
| DATE                           | OCTOBER 2019                |                   |