



04 - Retail Unit 4B Entrance - Section
Scale 1:25



01 - Retail Unit 4B Entrance - Elevation
Scale 1:25

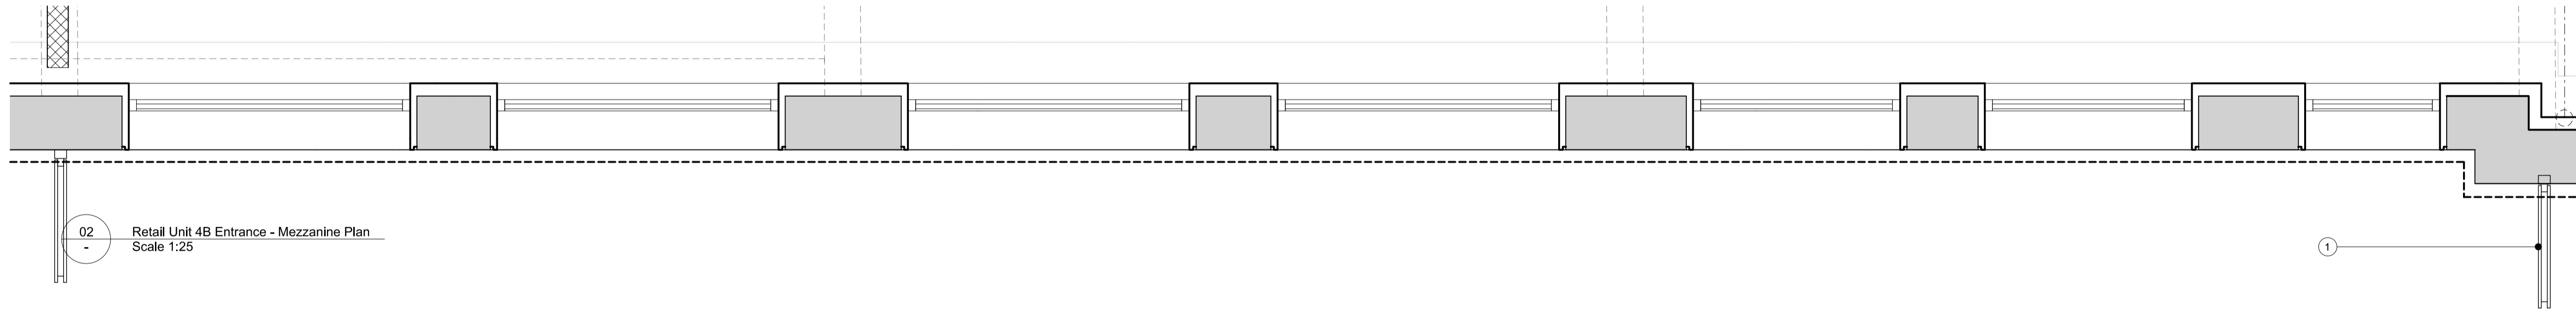

02 - Retail Unit 4B Entrance - Mezzanine Plan
Scale 1:25

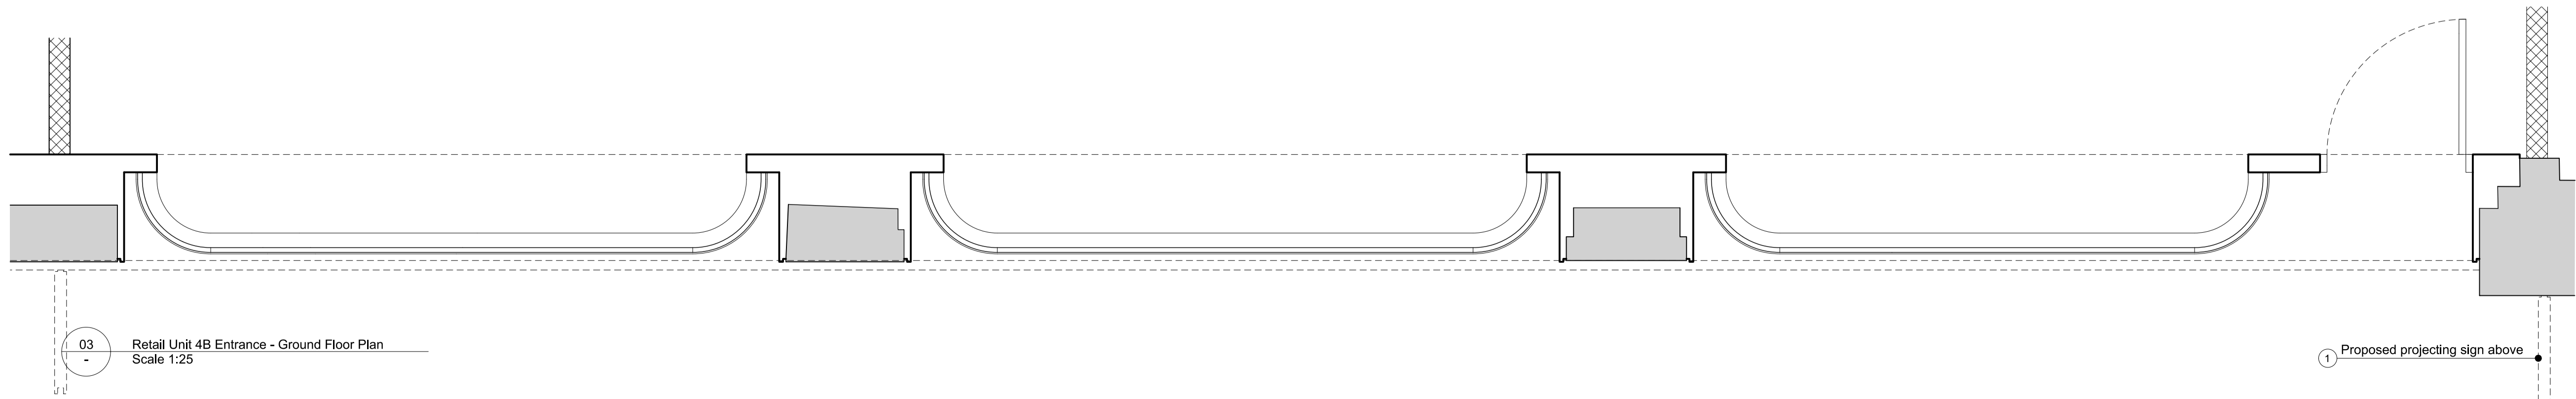

03 - Retail Unit 4B Entrance - Ground Floor Plan
Scale 1:25

CDM:

- Notes:
- 1 PROPOSED RETAIL UNIT 4B PROJECTING SIGN
 - 2 BACKLIT ACRYLIC RETAIL SIGNAGE
 - 3 PPC METAL FRAME IN RAL 9005 FINISH
 - 4 NOM. 10MM GAP FOR DRAINAGE

Revision history:

P01 10/02/20 Issued for Planning
Project: 1 New Oxford Street
Drawing title: Proposed Unit 4B Retail Signage

1975 PL 103 Rev. [P01]

Scale: 1:25 @ A1, 1:50 @ A3

Orms
1 Oliver's Yard
55-71 City Road
London EC1Y 1HQ

0207 833 8533
orms@orms.co.uk
orms.co.uk

Do not scale. All dimensions to be confirmed on site. Information contained in this drawing is the sole copyright of Orms designers + architects ltd and is not to be reproduced without permission.

1 Proposed projecting sign above