


01 EXISTING LOWER GROUND FLOOR PLAN

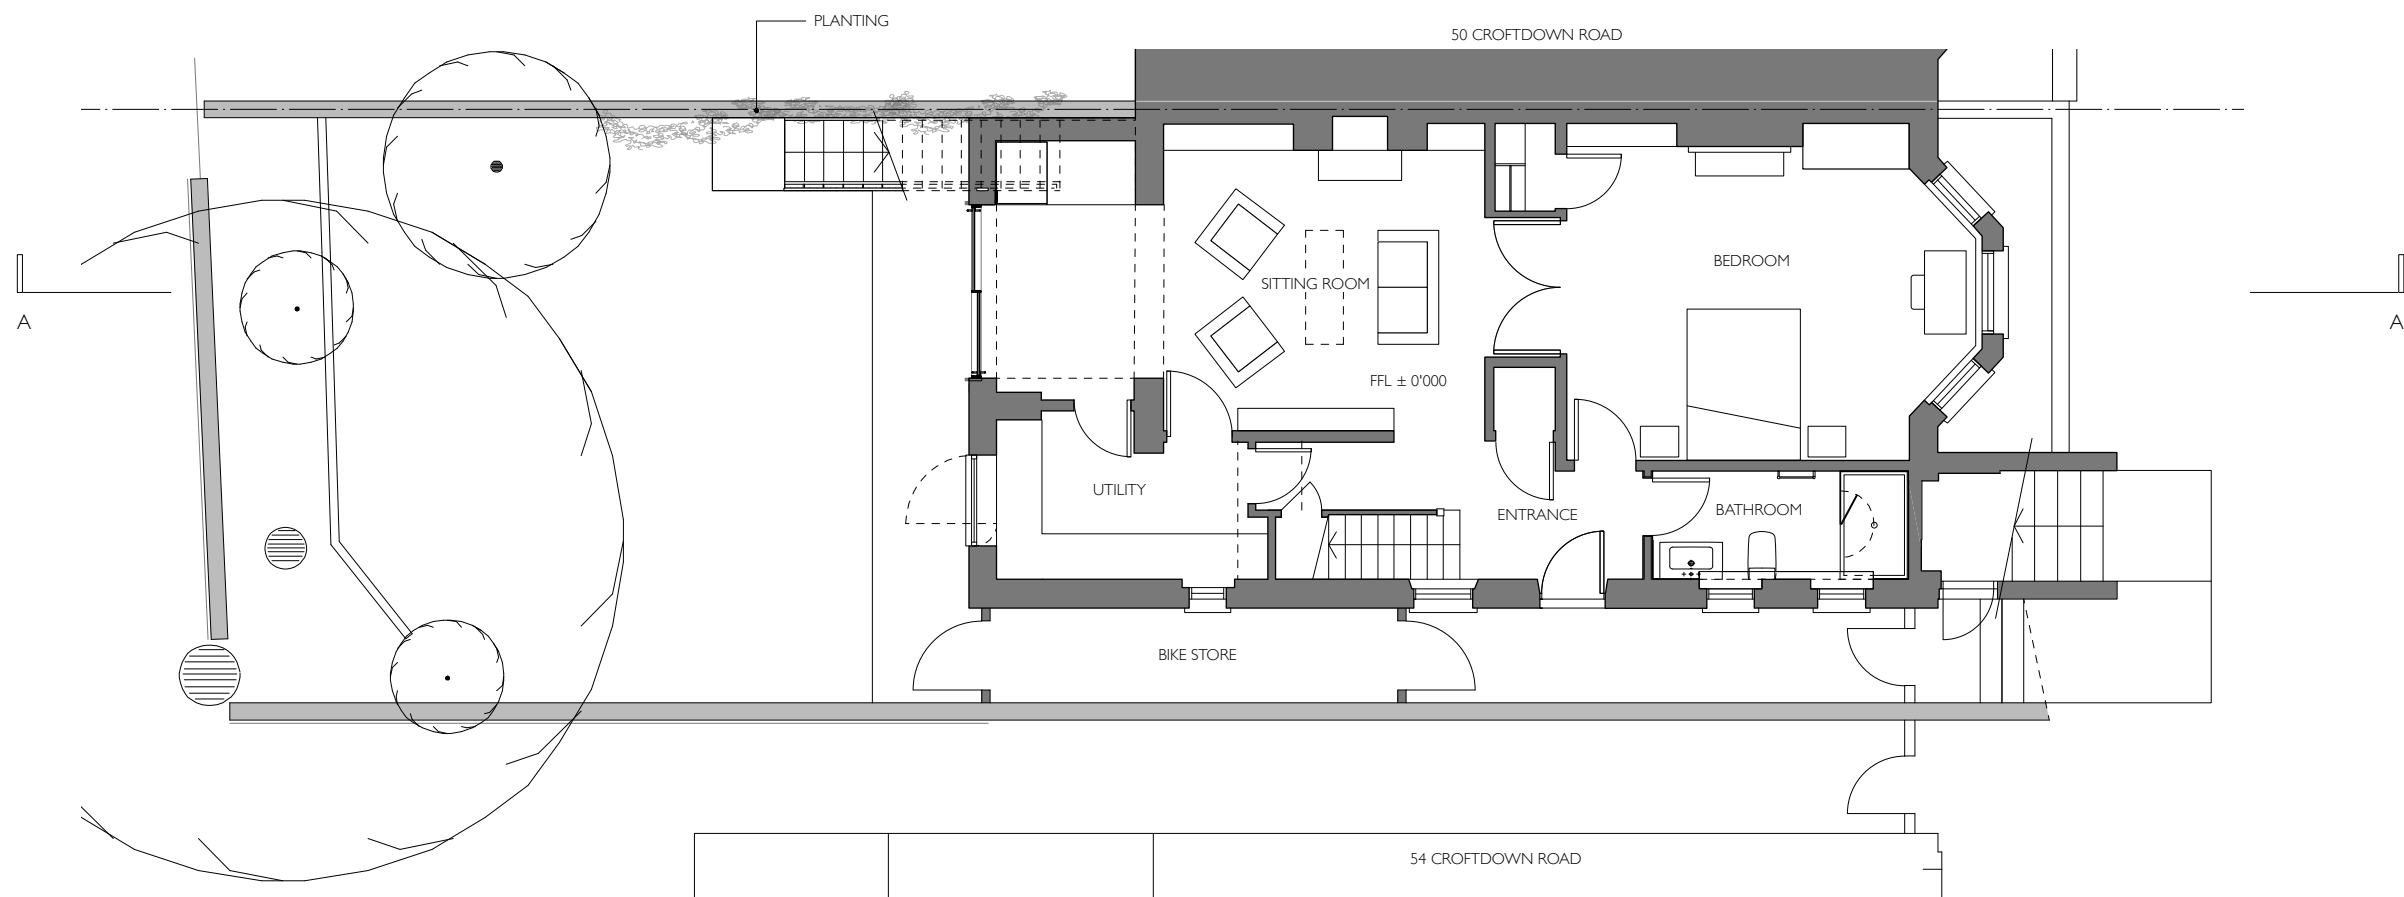

02 PROPOSED LOWER GROUND FLOOR PLAN

## EXISTING & PROPOSED LOWER GROUND FLOOR PLAN

DWG NO.: **P103**

REV : -

SCALE : 1:100 @ A3

STATUS : Planning

DATE : March 2020

BY : JG

File :

USE FIGURED DIMENSIONS ONLY

DO NOT SCALE OFF DRAWINGS

CHECK DIMENSIONS ON SITE

NOTIFY ARCHITECT OF DISCREPANCIES

REVISIONS TO APPROVED DESIGN SUBJECT TO LISTED BUILDING CONSENT

COPYRIGHT: AY ARCHITECTS

52 CROFTDOWN ROAD

AY Architects<sup>o</sup>

Unit 15, 109 Bartholomew Road, London NW5 2BJ

[t] ++44(0)20 7267 6660 [e] info@ayarchitects.com