


01 EXISTING ROOF PLAN



02 PROPOSED ROOF PLAN

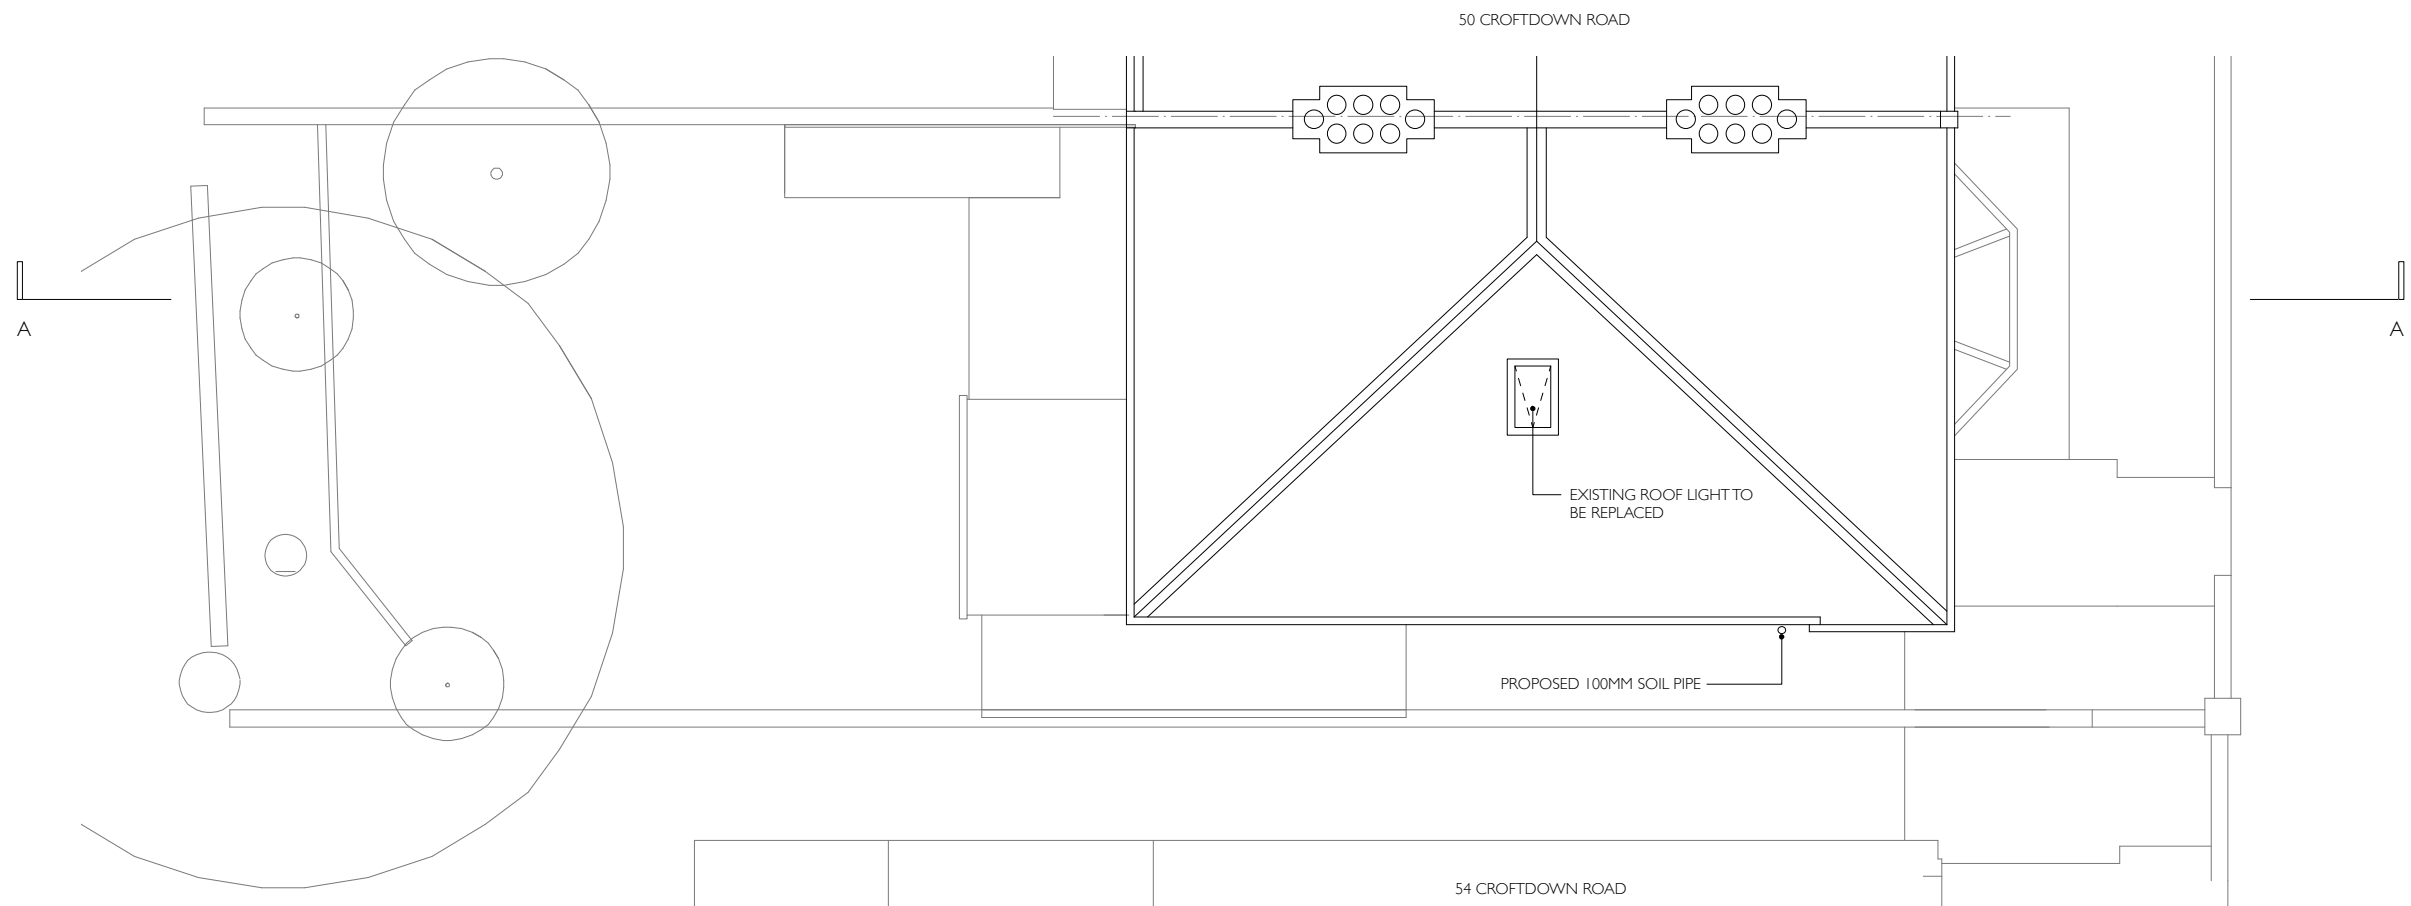

REV	DATE	BY

EXISTING & PROPOSED ROOF PLAN

DWG NO.: **P107**
REV : -
SCALE : 1:100 @ A3
STATUS : Planning
DATE : March 2020
BY : JG

File :
USE FIGURED DIMENSIONS ONLY
DO NOT SCALE OFF DRAWINGS
CHECK DIMENSIONS ON SITE
NOTIFY ARCHITECT OF DISCREPANCIES
REVISIONS TO APPROVED DESIGN SUBJECT TO LISTED BUILDING CONSENT
COPYRIGHT: AY ARCHITECTS

52 CROFTDOWN ROAD

AY Architects⁰
Unit 15, 109 Bartholomew Road, London NW5 2BJ
[t] ++44(0)20 7267 6660 [e] info@ayarchitects.com