


01 EXISTING FIRST FLOOR PLAN



02 PROPOSED FIRST FLOOR PLAN

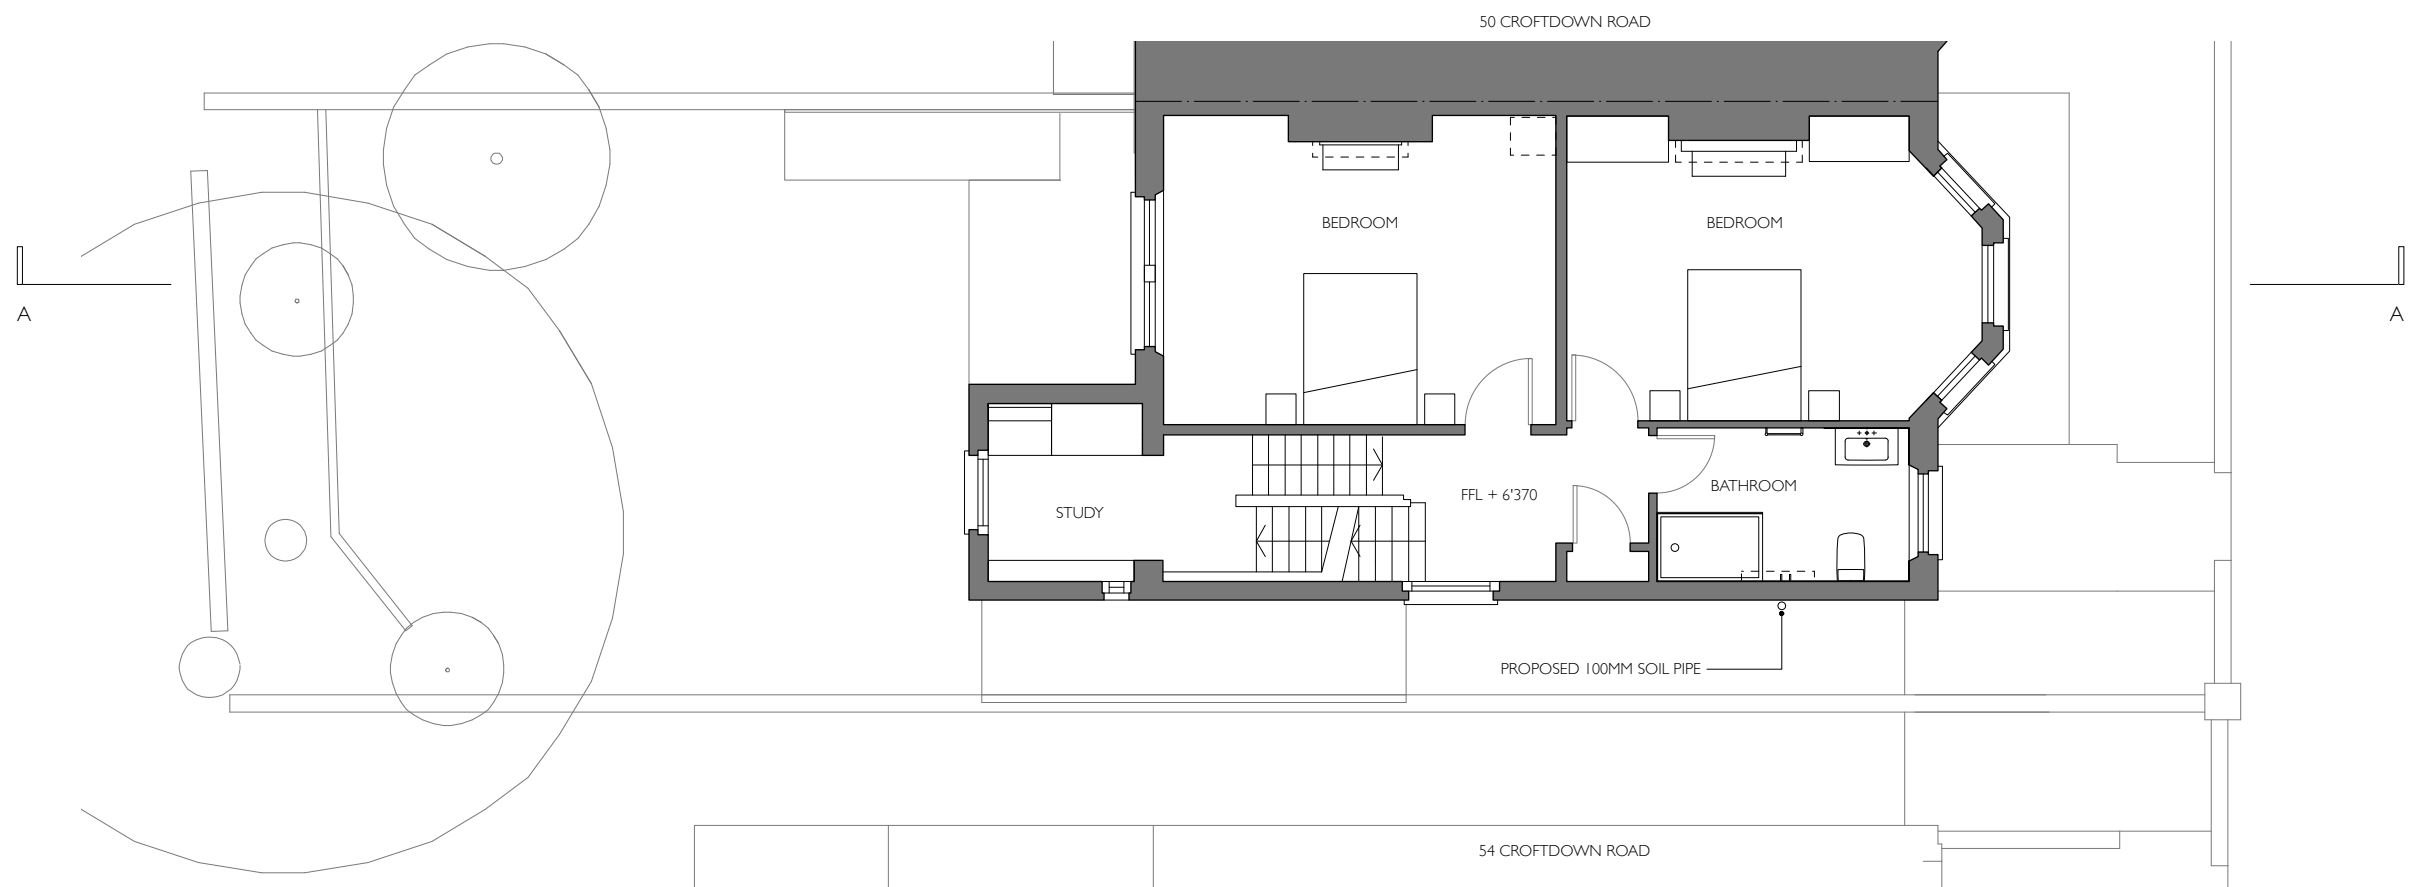

REV	DATE	BY

EXISTING & PROPOSED FIRST FLOOR PLAN

DWG NO.: **P105**
REV : -
SCALE : 1:100 @ A3
STATUS : Planning
DATE : March 2020
BY : JG
File :
USE FIGURED DIMENSIONS ONLY
DO NOT SCALE OFF DRAWINGS
CHECK DIMENSIONS ON SITE
NOTIFY ARCHITECT OF DISCREPANCIES
REVISIONS TO APPROVED DESIGN SUBJECT TO LISTED BUILDING CONSENT
COPYRIGHT: AY ARCHITECTS

52 CROFTDOWN ROAD

AY Architects
Unit 15, 109 Bartholomew Road, London NW5 2BJ
[t] ++44(0)20 7267 6660 [e] info@ayarchitects.com