
### O1 EXISTING SOUTH ELEVATION

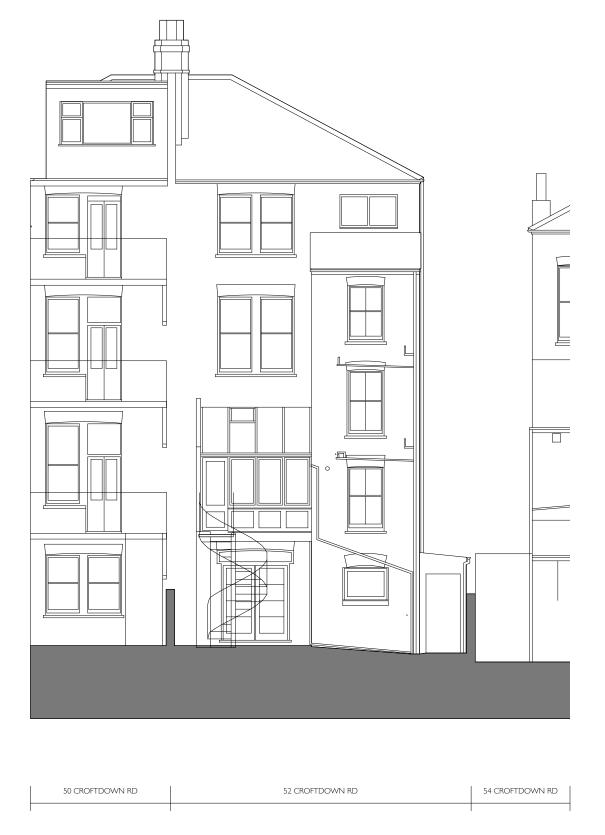

#### O1 PROPOSED SOUTH ELEVATION



## REV : -SCALE : 1:100 @ A3 STATUS : Planning DATE : March 2020 ΒY : JG BY : JG File : USE FIGURED DIMENSIONS ONLY DO NOT SCALE OFF DRAWINGS CHECK DIMENSIONS ON SITE NOTIFY ARCHITECT OF DISCREPANCIES REVISIONS TO APPROVED DESIGN SUBJECT TO LISTED BUILDING CONSENT COPYRIGHT: AY ARCHITECTS

EXISTING & PROPOSED SOUTH ELEVATION DWG NO.: **P108** 

52 CROFTDOWN ROAD

# REV DATE BY

- 5 M 0 1
- 7 Existing sash windows to be replaced throughout Planting 8 9 Timber screen with directional fins and planting
- 6 Timber clad door surround
- Dark grey powder coated aluminium framed sliding doors 5
- Painted metal stair with timber stair treads 4
- 3 Dark grey painted metal balustrade / screen
- 2 White painted timber framed windows
- 1 White painted timber framed glass doors in existing opening
- KEY TO PROPOSED

## AY Architects Unit 15, 109 Bartholomew Road, London NW5 2BJ [t] ++44(0)20 7267 6660 [e] info@ayarchitects.com