
Do not scale this drawing. All Dimensions must be checked on site. This drawing and all details contained hereon are copyright and must not be reproduced without written permission from Property Tectonics.

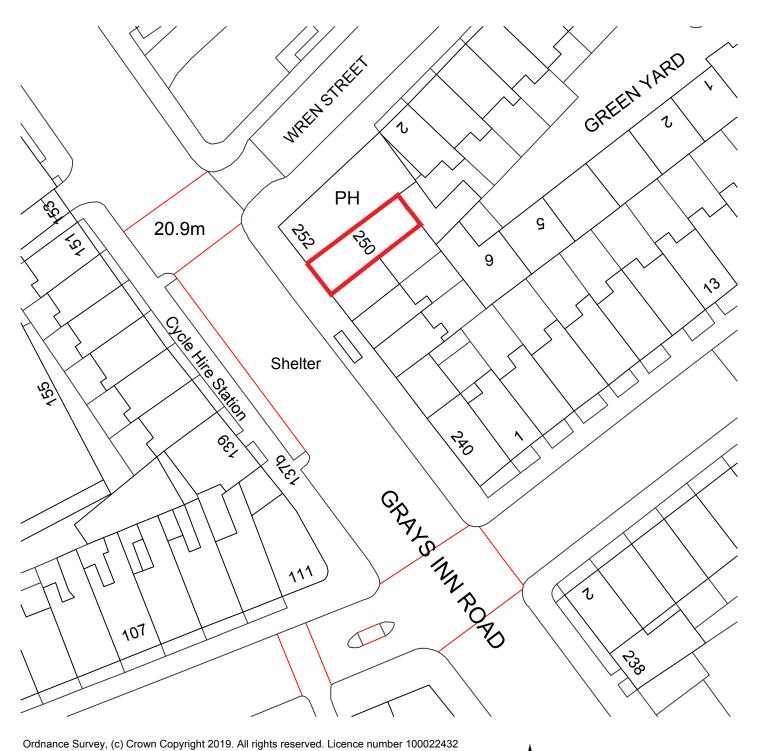

JOB TITLE
250 Grays Inn Road
London
WC1X 8JR

REV DESCRIPTION

DRAWING TITLE

Site Plan

DATE 15.03.19	DRAWN JN
scale 1:50 @ A3	CHECKED

J9648-007 REVISION

AUTH APP DATE

2nd Floor Titan Court, 3 Bishop Square Hatfield, AL10 9NA

Telephone: 01707 243408 Email: Hatfield@Property-Tectonics.co.uk

0	12.5 m	25 m	50 m
SCA	LE: 1:500		