



1 Rear Elevation

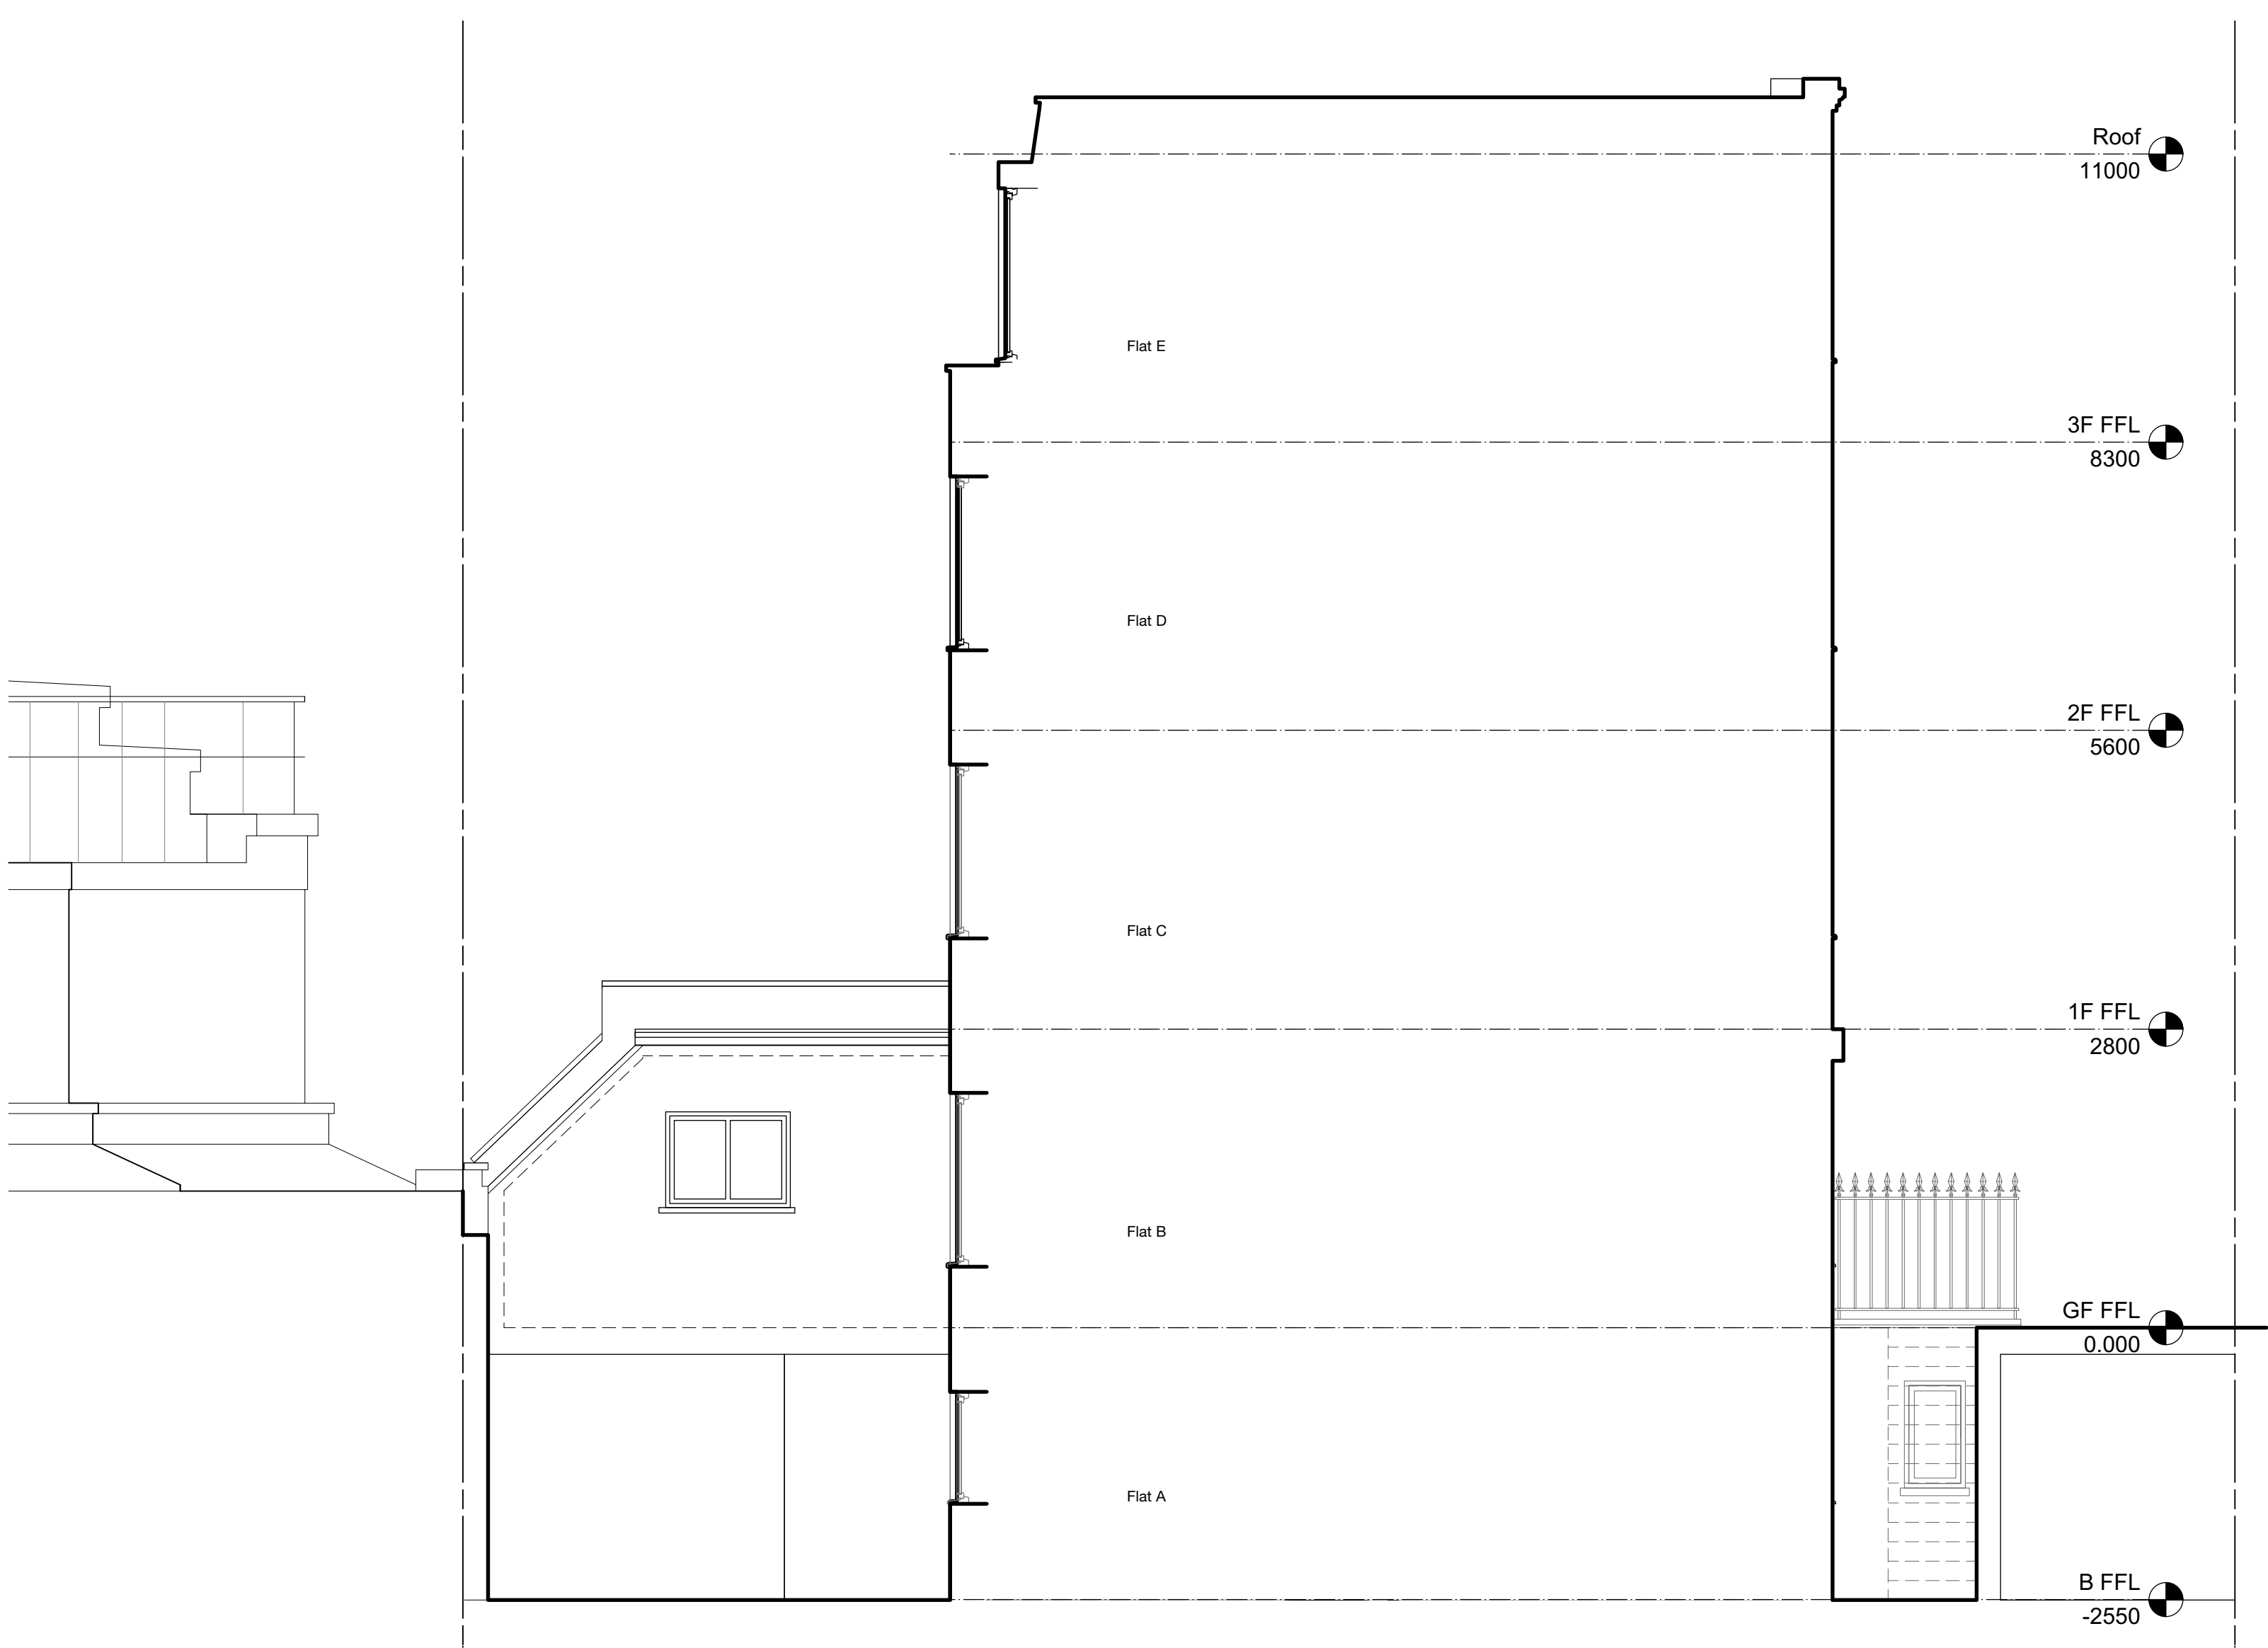

2 Patio Elevation

 

<p>GENERAL NOTES</p> <ol style="list-style-type: none">This drawing is the copyright of Haines Phillips Architects.Do not scale from this drawing. Use figured dimensions only.This drawing must not be used for land transfer purposes, or for construction purposes unless accompanied by an Architect's Instruction.	<p>Note: As existing not surveyed</p>	<p>DRAWING ISSUE STATUS</p> <table><thead><tr><th>ISSUE</th><th>STATUS</th><th>COMMENT</th></tr></thead><tbody><tr><td>P</td><td>PRELIMINARY</td><td>For comment and review</td></tr><tr><td>PL</td><td>PLANNING</td><td>Planning/Listed Building Application</td></tr><tr><td>BR</td><td>BUILDING REGS</td><td>Building Regs Application</td></tr><tr><td>T</td><td>TENDER</td><td>For pricing purposes only</td></tr><tr><td>C</td><td>CONSTRUCTION</td><td>For procurement & construction</td></tr><tr><td>FC</td><td>FINAL CONSTRUCTION</td><td>Record drawings on completion</td></tr><tr><td>L</td><td>LEGAL</td><td>Conveyancing or other legal purposes</td></tr></tbody></table>	ISSUE	STATUS	COMMENT	P	PRELIMINARY	For comment and review	PL	PLANNING	Planning/Listed Building Application	BR	BUILDING REGS	Building Regs Application	T	TENDER	For pricing purposes only	C	CONSTRUCTION	For procurement & construction	FC	FINAL CONSTRUCTION	Record drawings on completion	L	LEGAL	Conveyancing or other legal purposes	<p>REVISIONS</p> <table><thead><tr><th>REV</th><th>DATE</th><th>NOTES</th></tr></thead><tbody></tbody></table>	REV	DATE	NOTES	<p>HAINES PHILLIPS ARCHITECTS</p> <p>Tankerton Works 12 Argyle Walk London WC1H 8HA 020 7833 9324 020 7837 2864 office@hainesphillips.co.uk</p>	<p>JOB TITLE 148 Camden Street London NW1 9PA</p> <p>DRAWING TITLE Elevations As Existing</p> <table><thead><tr><th>DRAWN</th><th>DATE</th><th>SCALE</th></tr></thead><tbody><tr><td>CD</td><td>Jan 2020</td><td>1:50@A1</td></tr></tbody></table> <p>JOB NR 4167</p> <p>DRAWING - ISSUE - REVISION GA 031-PL-02</p>	DRAWN	DATE	SCALE	CD	Jan 2020	1:50@A1
ISSUE	STATUS	COMMENT																																				
P	PRELIMINARY	For comment and review																																				
PL	PLANNING	Planning/Listed Building Application																																				
BR	BUILDING REGS	Building Regs Application																																				
T	TENDER	For pricing purposes only																																				
C	CONSTRUCTION	For procurement & construction																																				
FC	FINAL CONSTRUCTION	Record drawings on completion																																				
L	LEGAL	Conveyancing or other legal purposes																																				
REV	DATE	NOTES																																				
DRAWN	DATE	SCALE																																				
CD	Jan 2020	1:50@A1																																				