






1 SITE LOCATION PLAN
000 1:1250

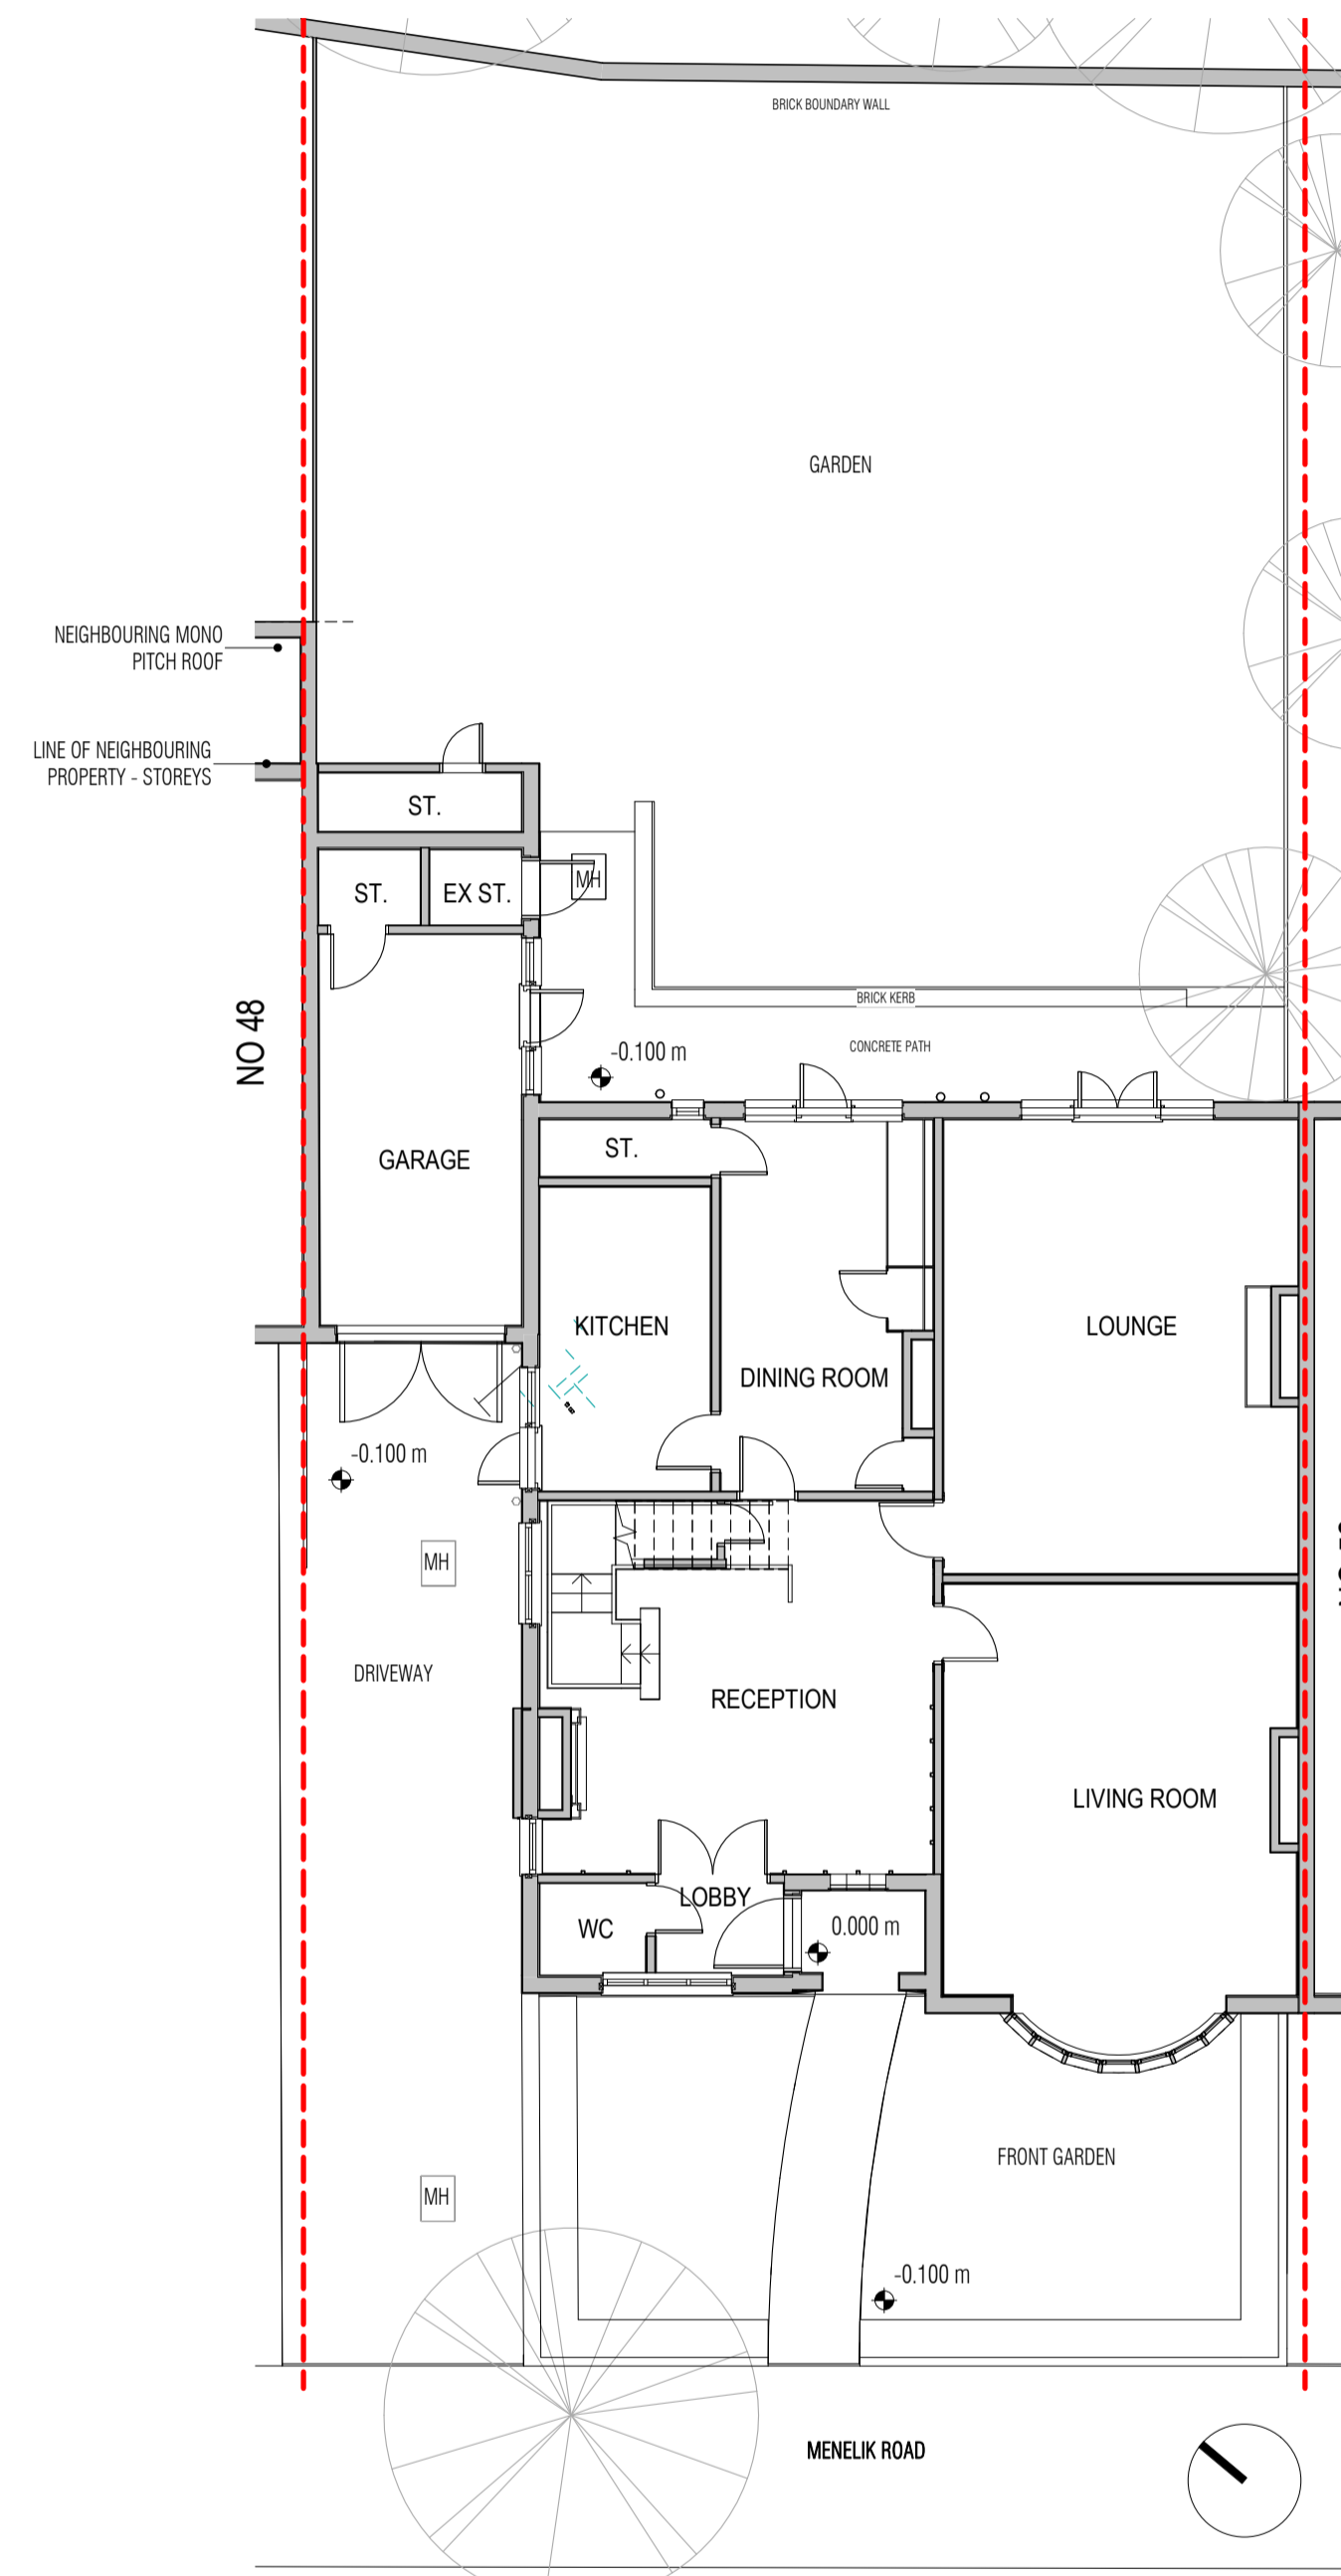

2 EXISTING GROUND FLOOR
000 1:100

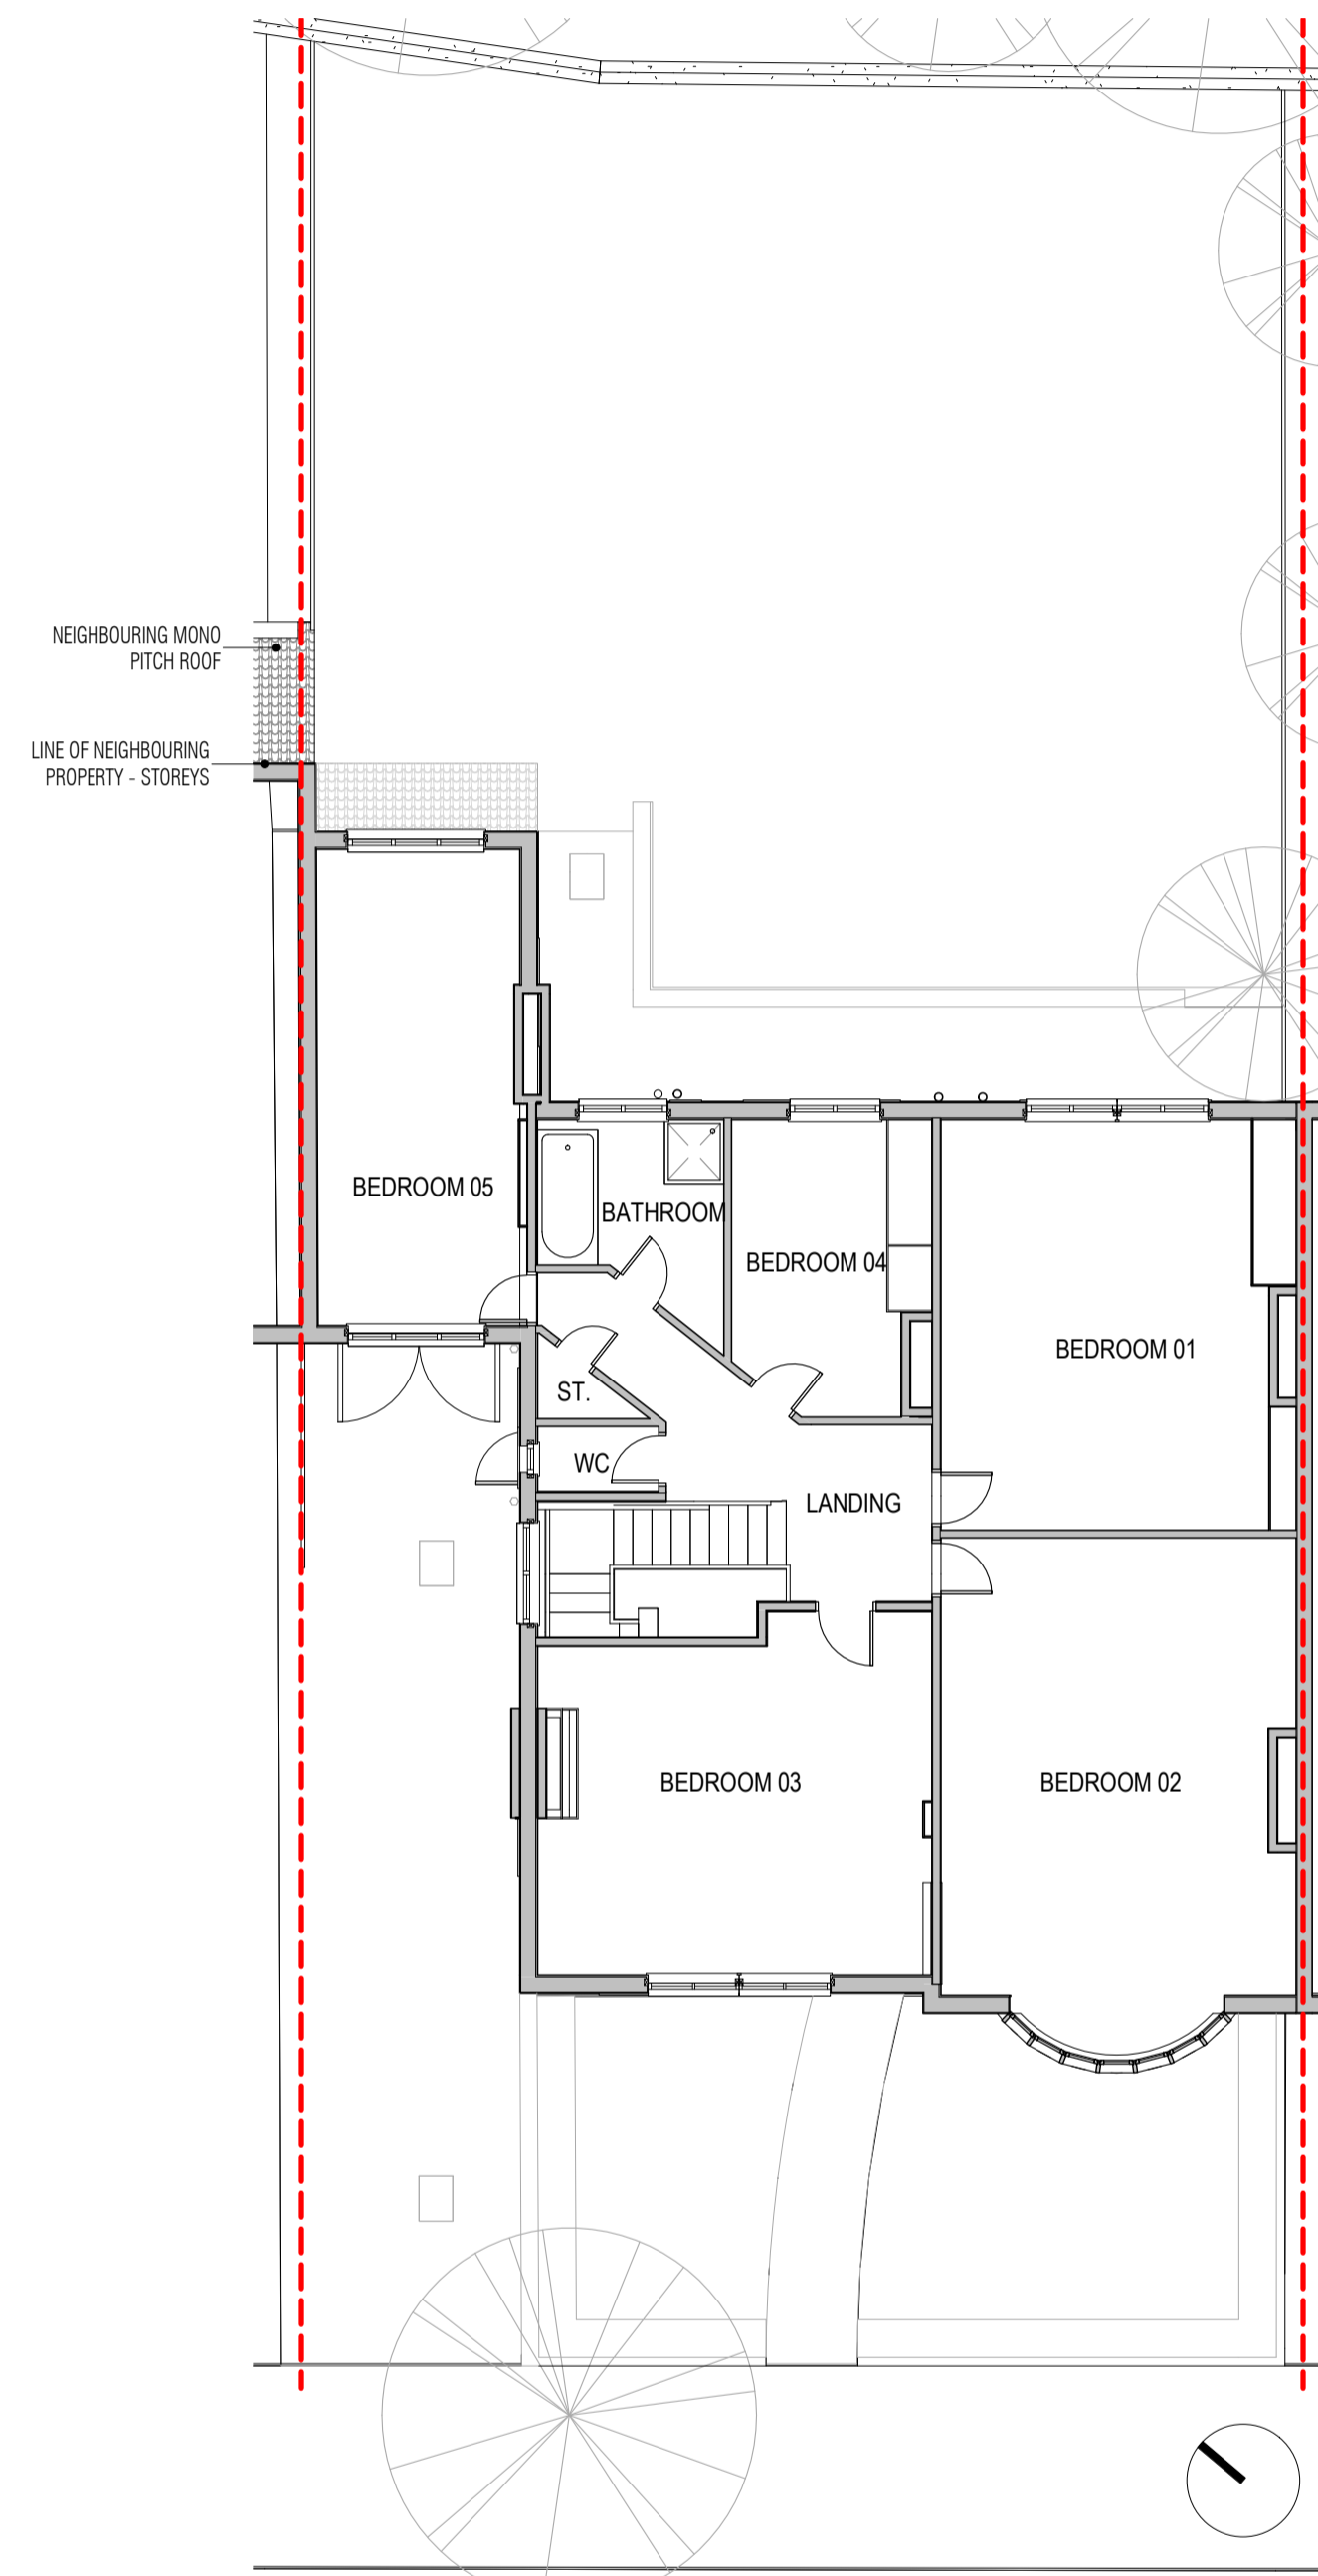

3 EXISTING FIRST FLOOR
000 1:100

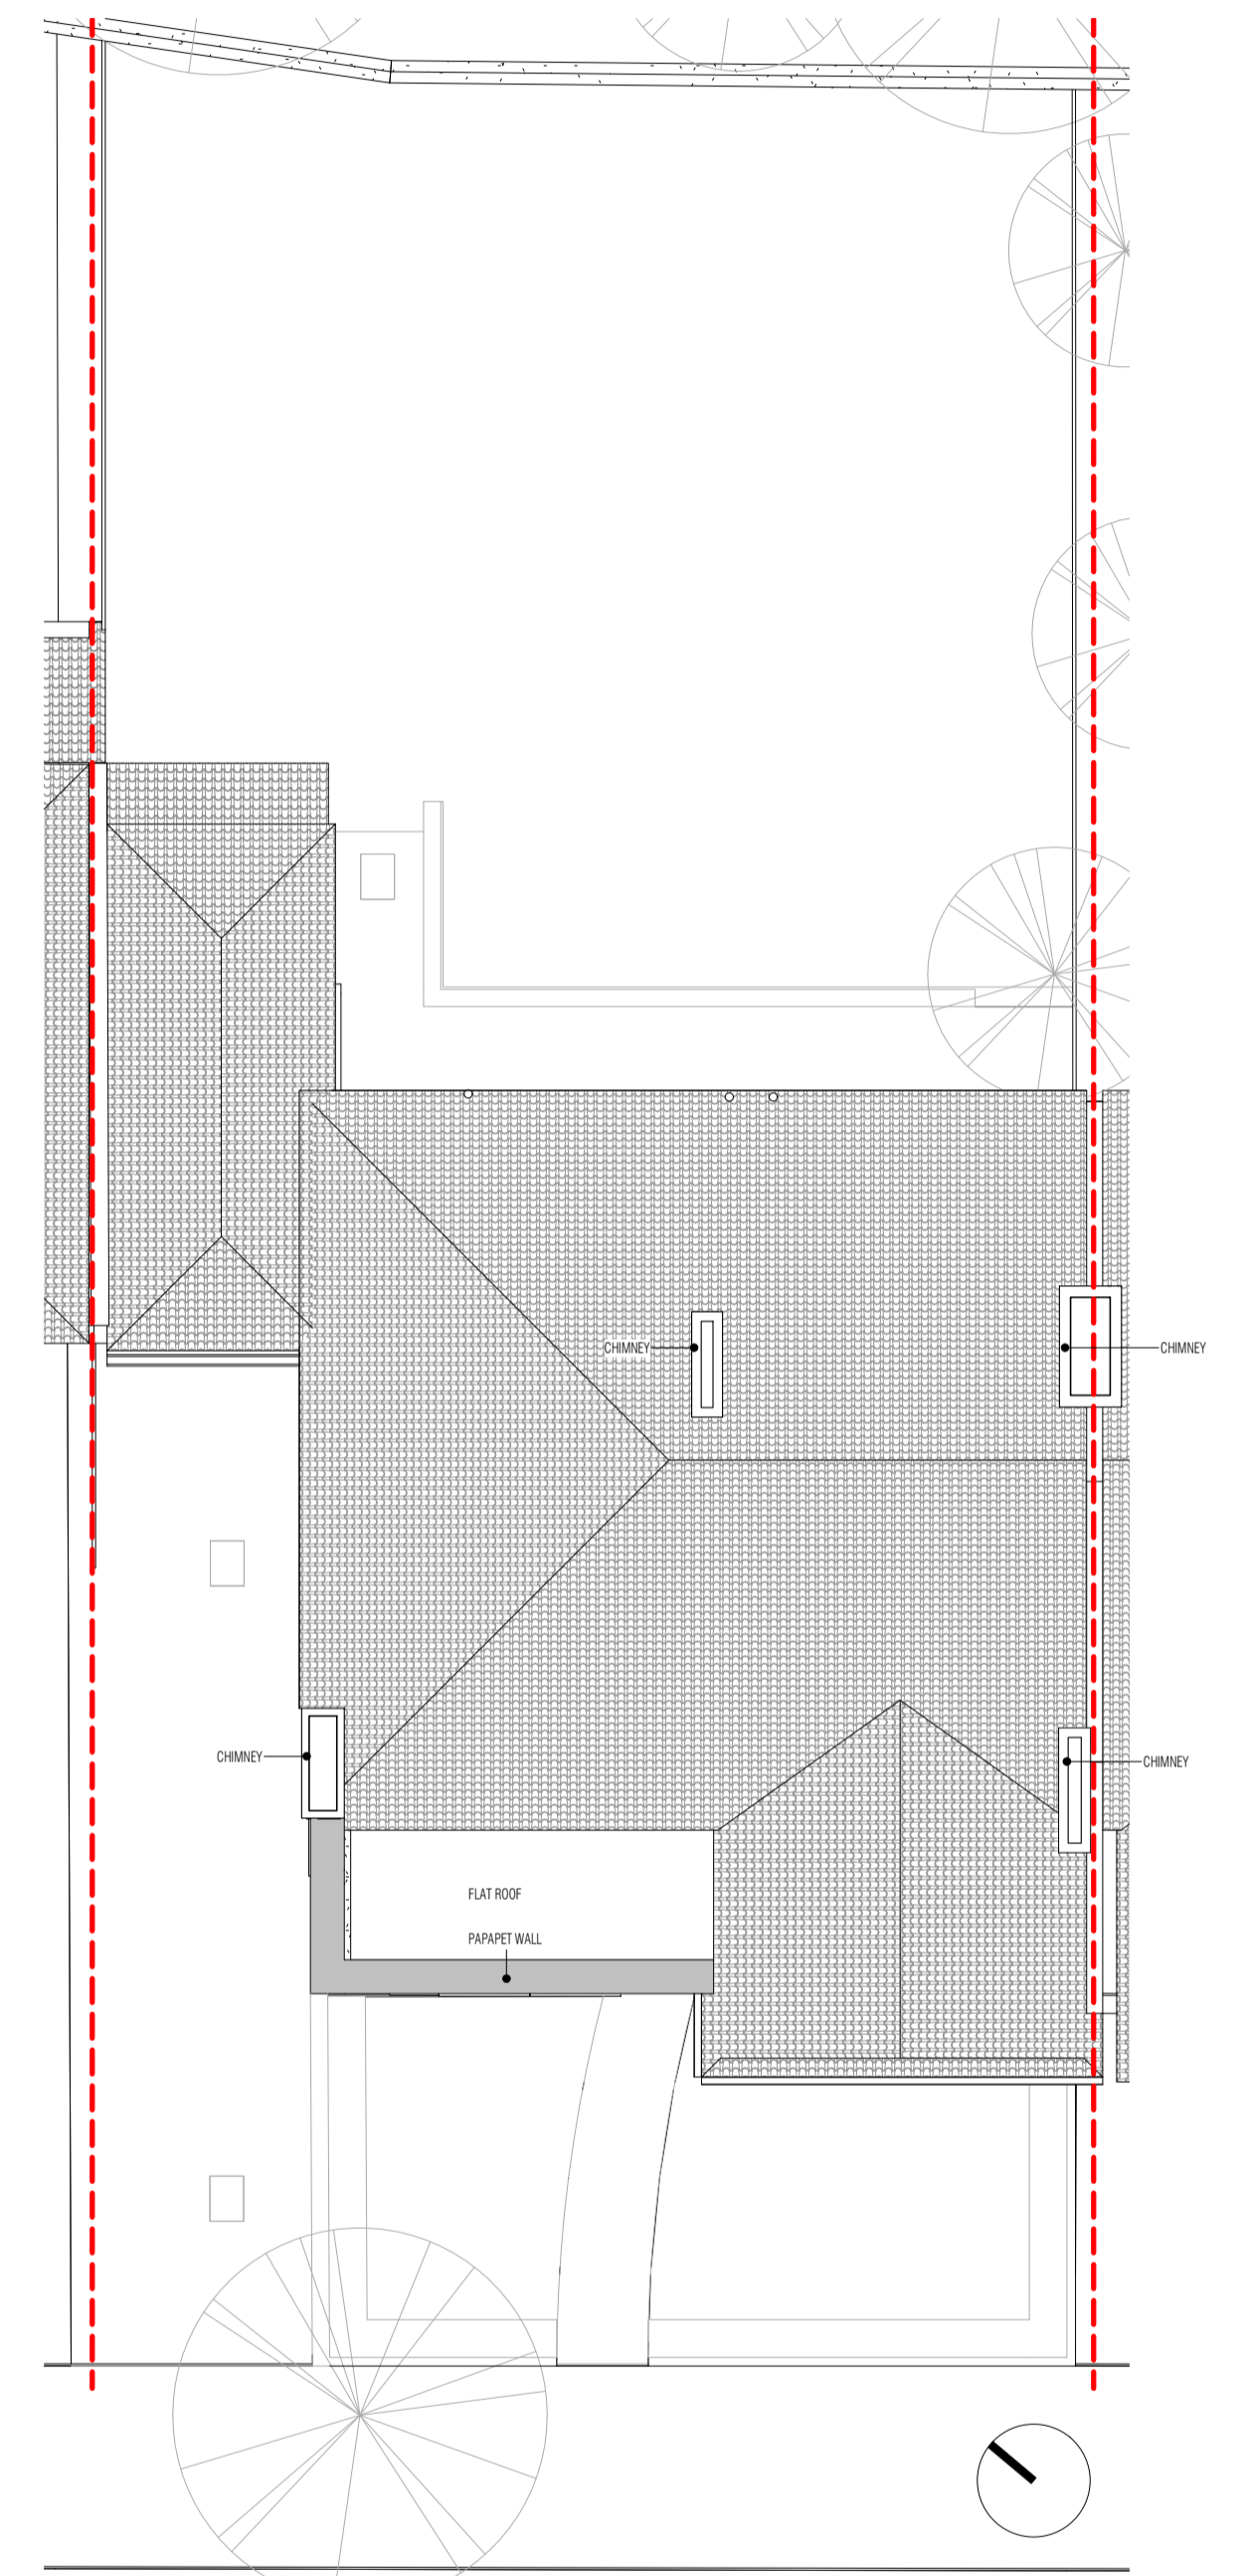

4 EXISTING ROOF PLAN
000 1:100

KEY PLAN

NOTES

REV DATE DESCRIPTION
P01 18.11.19 PLANNING

DRAWING TITLE
SITE LOCATION PLAN + EXISTING GROUND,
FIRST AND ROOF PLAN

ROACH YOUNG STUDIO

SCALE As indicated
STATUS
PLANNING
DRAWING NO
0050-000

A1 SHEET CLIENT
RIECHERT FAMILY
PROJECT
50 MENELIK ROAD HAMPSTEAD
LONDON NW2 3RH
REV
P01