


1 EXISTING SOUTH ELEVATION
001 1:100



2 EXISTING WEST ELEVATION
001 1:100



3 EXISTING NORTH ELEVATION
001 1:100

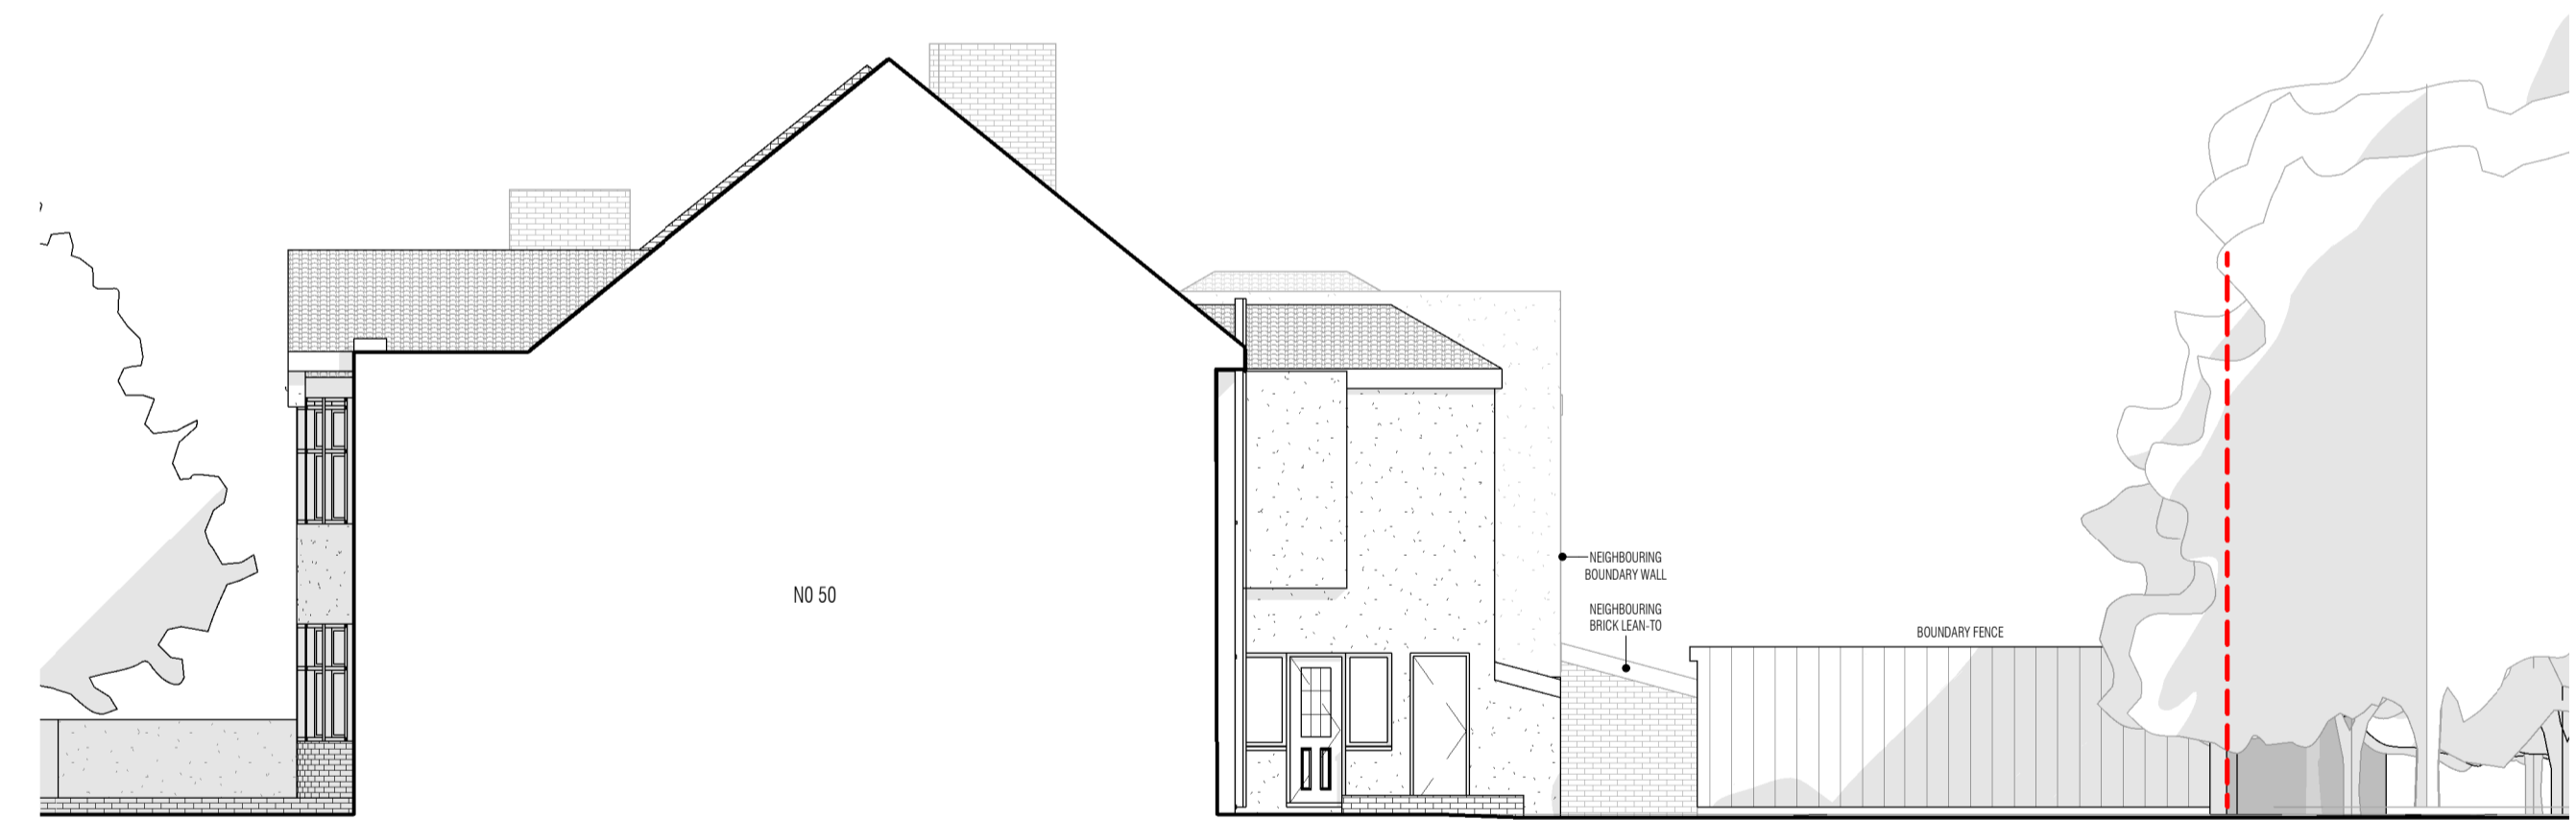

4 EXISTING EAST ELEVATION
001 1:100

KEY PLAN

NOTES

REV DATE DESCRIPTION
P01 18.11.19 PLANNING

DRAWING TITLE
EXISTING BUILDING ELEVATION

ROACH YOUNG STUDIO

SCALE 1:100

A1 SHEET

CLIENT

STATUS
PLANNING

RIECHERT FAMILY

DRAWING NO
0050-001

REV
P01

PROJECT
50 MENELIK ROAD HAMPSTEAD
LONDON NW2 3RH