

NORTH:

SCALE at A3:




GENERAL NOTES:

This drawing remains the property of Locksley Architects Ltd, reproduction shall only be allowed with written permission.


This drawing is not to be scaled for construction purposes, use written dimensions only. Any discrepancies to be reported to the architect. All dimensions to be checked on site. The contractor is responsible for all dimensions and setting out of the work on site. The contractor must ensure that all elements of the work comply with current building regulations.

PROJECT NOTES:

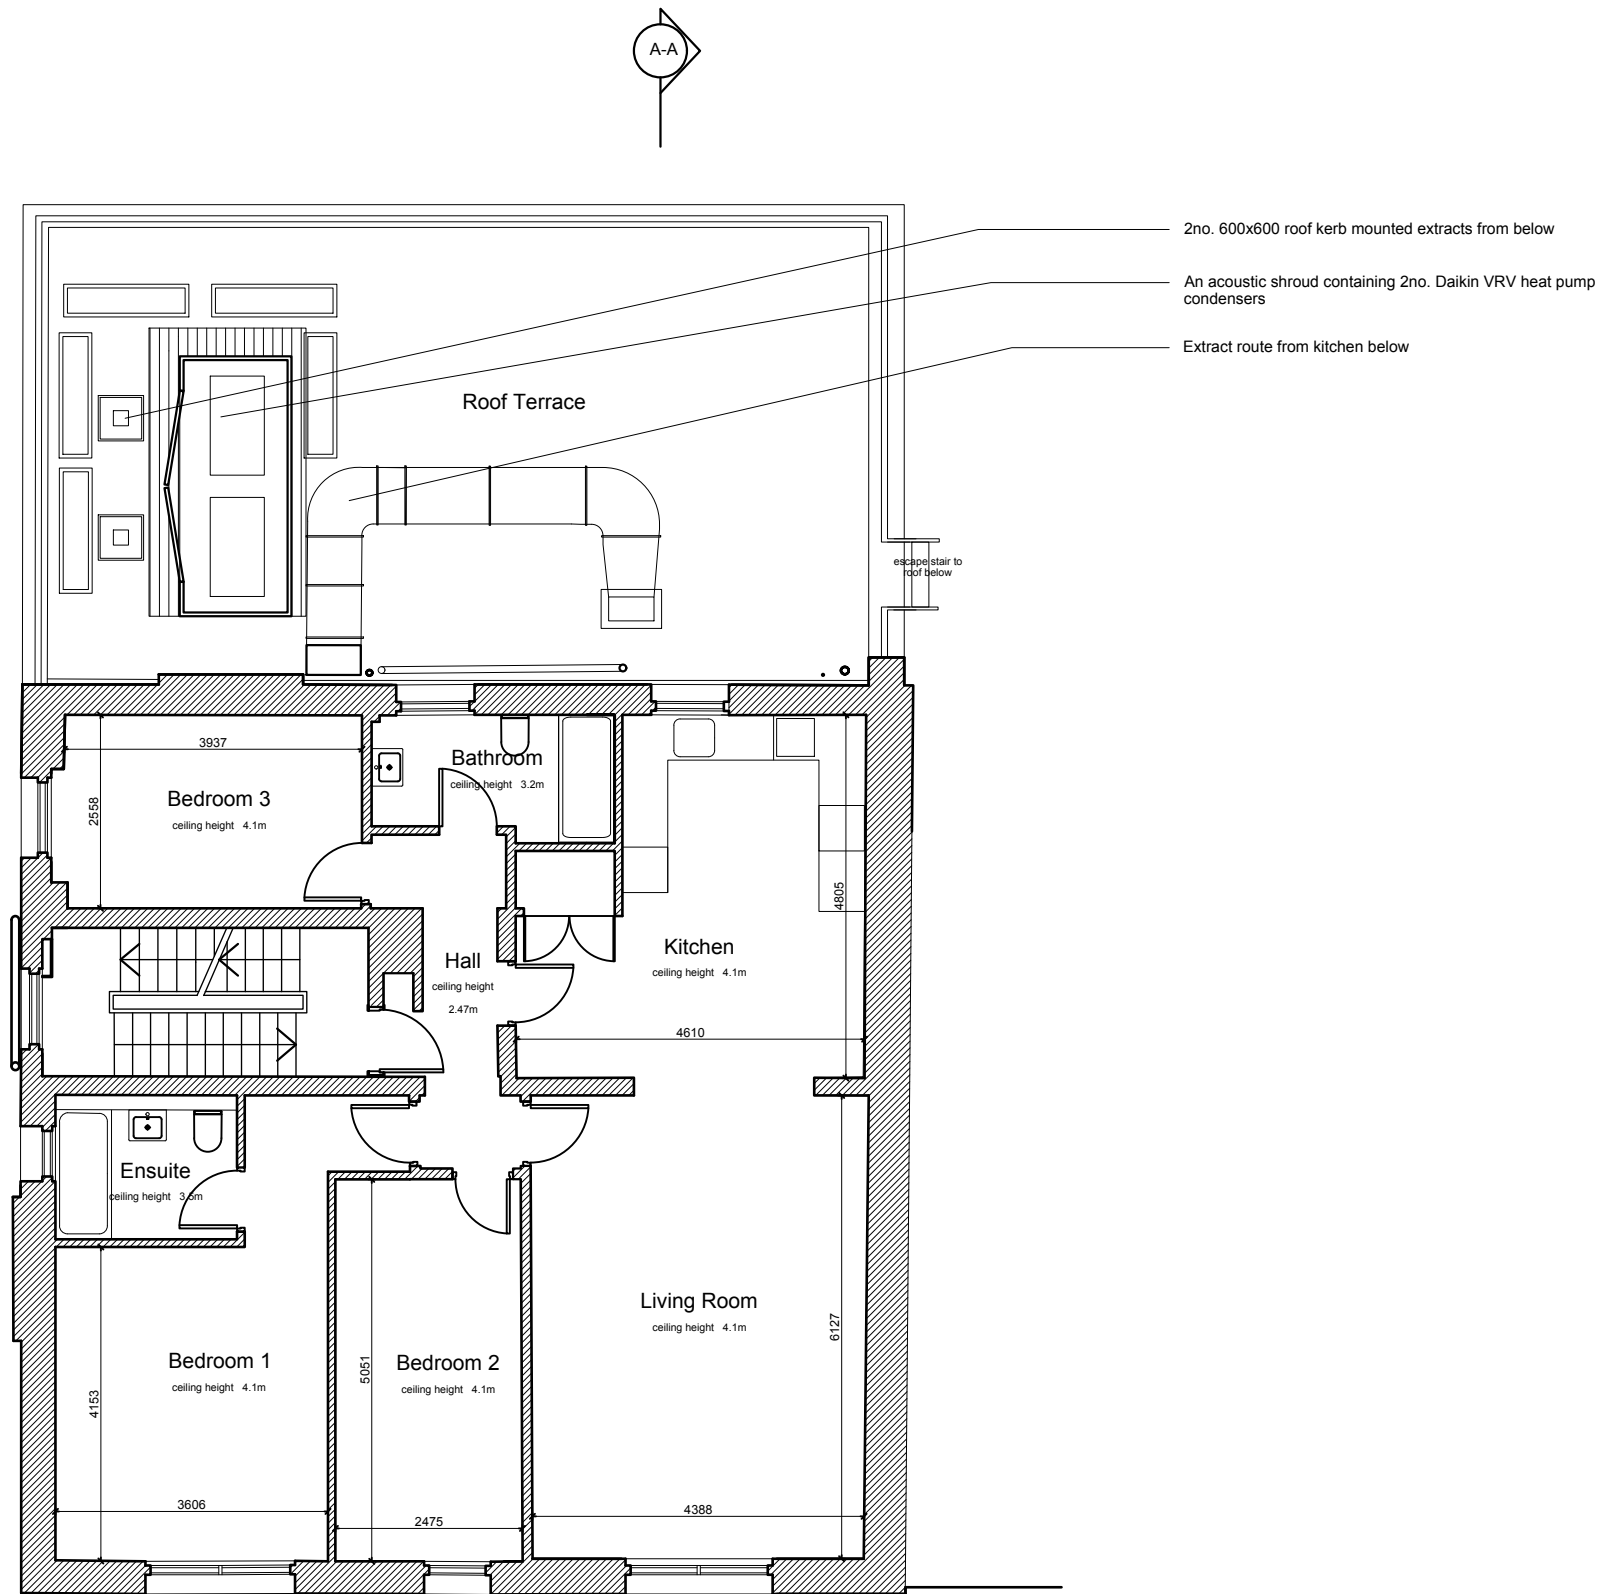

First Floor Plan Scale: 1:100

Issued for Planning	13/03/2020	B
Issued for Planning	02/02/2020	A



LOCKSLEY
ARCHITECTS

Architect Details
Westbourne Studios, Notting Hill, London W10 5JJ
info@locksleyarchitects.com
0207 206 2727

Project
13 Belsize Mews

Title
Existing Plans

Job No	Drg No	Revision
0995	E01	B

NORTH:

SCALE at A3:



GENERAL NOTES:

This drawing remains the property of Locksley Architects Ltd, reproduction shall only be allowed with written permission.

This drawing is not to be scaled for construction purposes, use written dimensions only. Any discrepancies to be reported to the architect. All dimensions to be checked on site. The contractor is responsible for all dimensions and setting out of the work on site. The contractor must ensure that all elements of the work comply with current building regulations.

PROJECT NOTES:



EXISTING FRONT ELEVATION
Scale: 1:100

Issued for Planning	13/03/2020	B
Issued for Planning	02/02/2020	A



LOCKSLEY
ARCHITECTS

Architect Details
Westbourne Studios, Notting Hill, London W10 5JJ
info@locksleyarchitects.com
0207 206 2727

Project
13 Belsize Mews

Title
Existing Front Elevation

Job No	Drg No	Revision
0995	E02	B

NORTH:

SCALE at A3:




GENERAL NOTES:

This drawing remains the property of Locksley Architects Ltd, reproduction shall only be allowed with written permission.

This drawing is not to be scaled for construction purposes, use written dimensions only. Any discrepancies to be reported to the architect. All dimensions to be checked on site. The contractor is responsible for all dimensions and setting out of the work on site. The contractor must ensure that all elements of the work comply with current building regulations.

PROJECT NOTES:

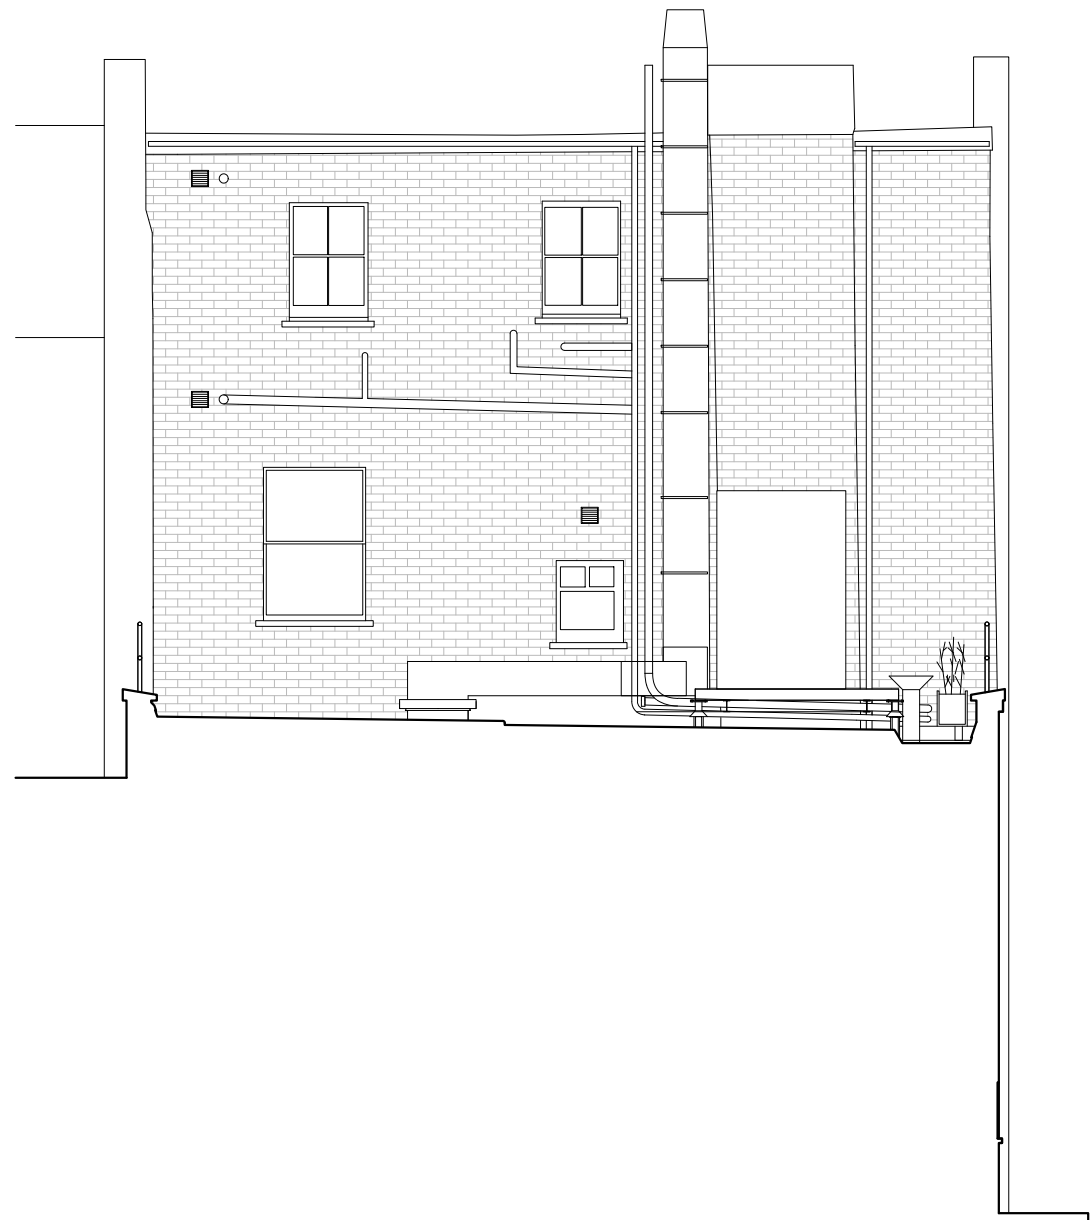

EXISTING REAR ELEVATION
Scale: 1:100

Issued for Planning	13/03/2020	B
Issued for Planning	02/02/2020	A



LOCKSLEY
ARCHITECTS

Architect Details
Westbourne Studios, Notting Hill, London W10 5JJ
info@locksleyarchitects.com
0207 206 2727

Project
13 Belsize Mews

Title
Existing Rear Elevation

Job No	Drg No	Revision
0995	E03	B

NORTH:

SCALE at A3:



GENERAL NOTES:

This drawing remains the property of Locksley Architects Ltd, reproduction shall only be allowed with written permission.

This drawing is not to be scaled for construction purposes, use written dimensions only. Any discrepancies to be reported to the architect. All dimensions to be checked on site. The contractor is responsible for all dimensions and setting out of the work on site. The contractor must ensure that all elements of the work comply with current building regulations.

PROJECT NOTES:



EXISTING SIDE ELEVATION 1
Scale: 1:100

Issued for Planning	13/03/2020	B
Issued for Planning	02/02/2020	A



LOCKSLEY
ARCHITECTS

Architect Details
Westbourne Studios, Notting Hill, London W10 5JJ
info@locksleyarchitects.com
0207 206 2727

Project
13 Belsize Mews

Title
Existing Side Elevation

Job No	Drg No	Revision
0995	E04	B

NORTH:

SCALE at A3:




GENERAL NOTES:

This drawing remains the property of Locksley Architects Ltd, reproduction shall only be allowed with written permission.

This drawing is not to be scaled for construction purposes, use written dimensions only. Any discrepancies to be reported to the architect. All dimensions to be checked on site. The contractor is responsible for all dimensions and setting out of the work on site. The contractor must ensure that all elements of the work comply with current building regulations.

PROJECT NOTES:

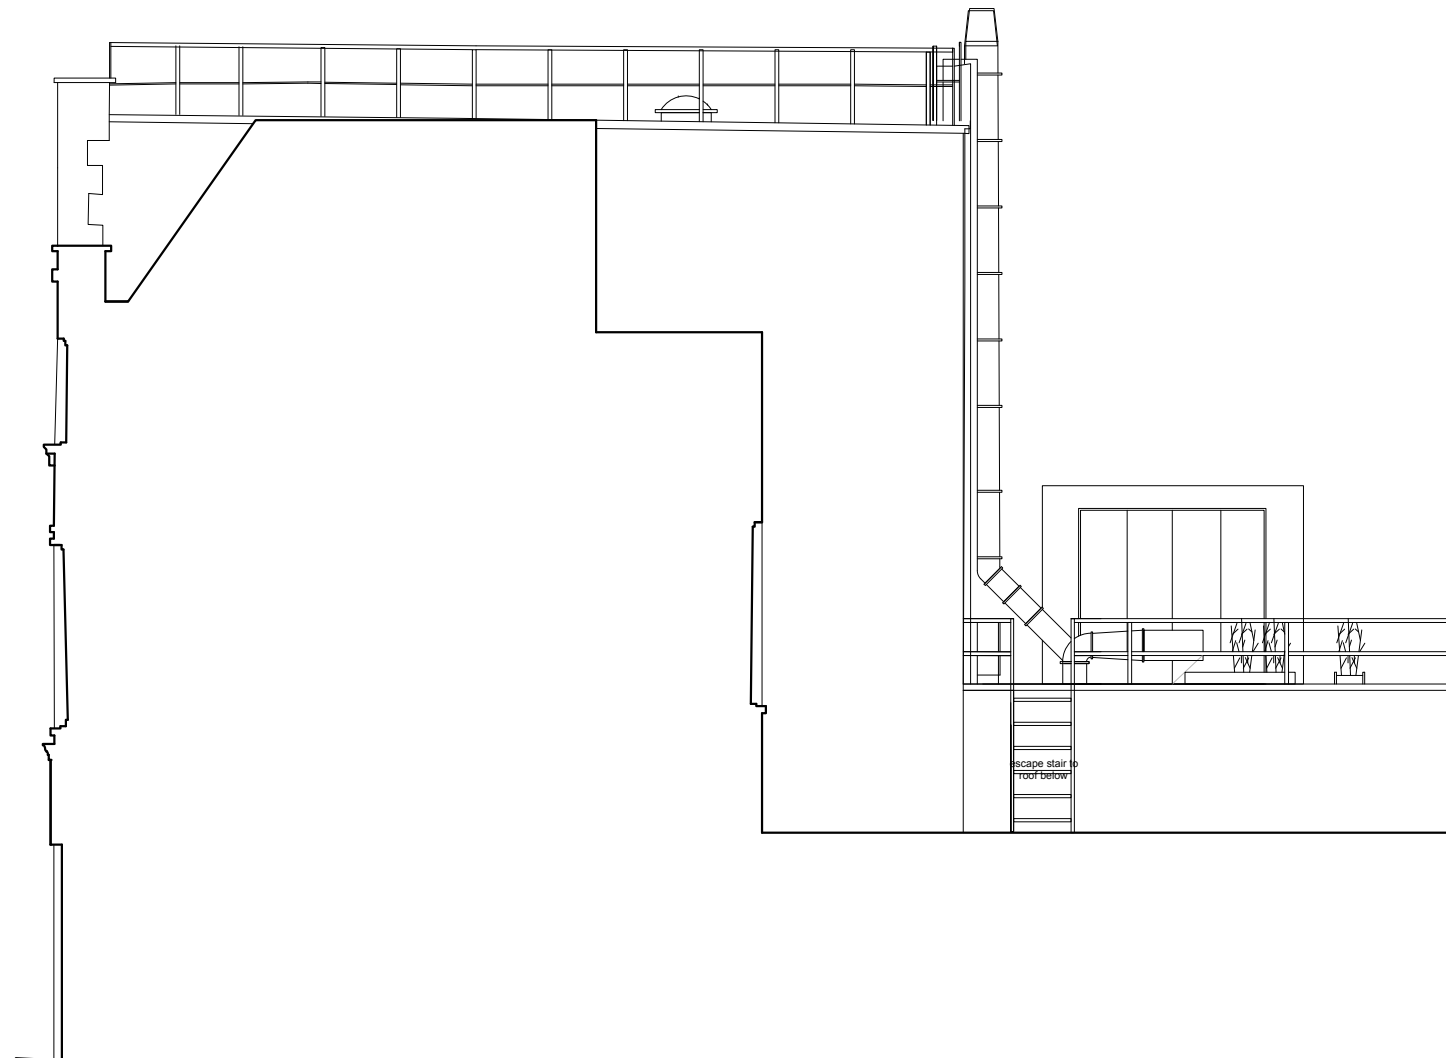

EXISTING SIDE ELEVATION 2
Scale: 1:100

Issued for Planning	13/03/2020	B
Issued for Planning	02/02/2020	A



LOCKSLEY
ARCHITECTS

Architect Details
Westbourne Studios, Notting Hill, London W10 5JJ
info@locksleyarchitects.com
0207 206 2727

Project
13 Belsize Mews

Title
Existing Side Elevation

Job No	Drg No	Revision
0995	E05	B

NORTH:

SCALE at A3:




GENERAL NOTES:

This drawing remains the property of Locksley Architects Ltd, reproduction shall only be allowed with written permission.


This drawing is not to be scaled for construction purposes, use written dimensions only. Any discrepancies to be reported to the architect. All dimensions to be checked on site. The contractor is responsible for all dimensions and setting out of the work on site. The contractor must ensure that all elements of the work comply with current building regulations.


PROJECT NOTES:

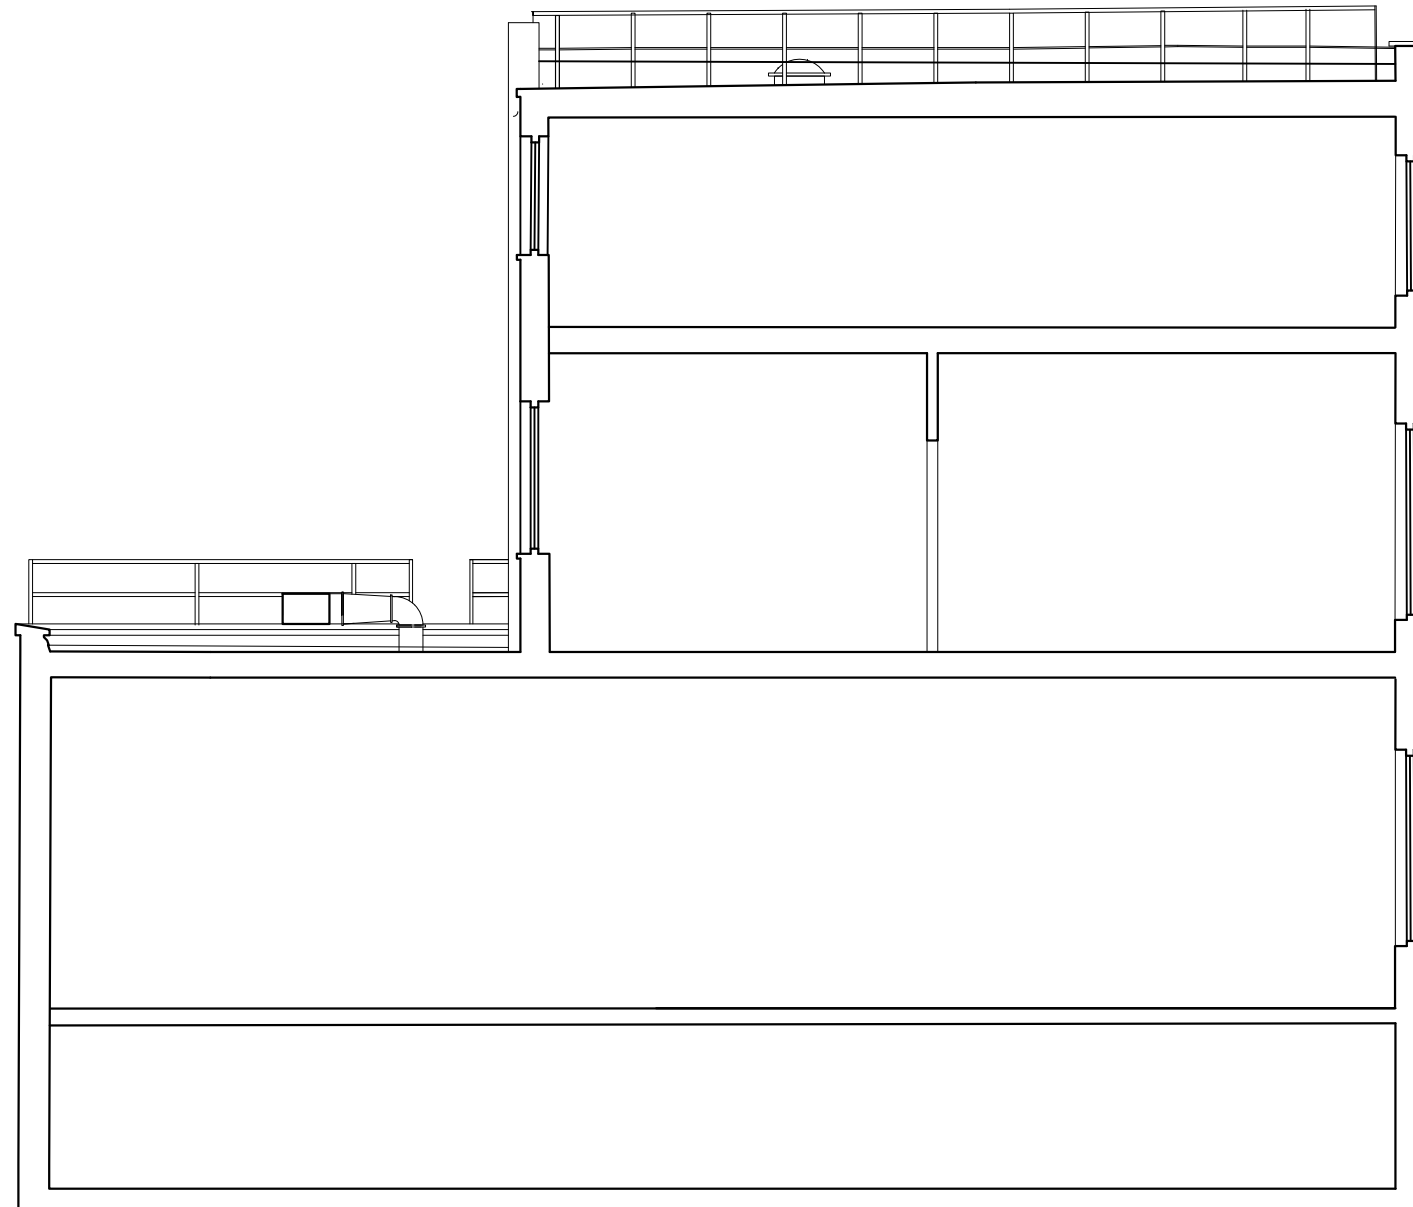

EXISTING SECTION A-A
Scale: 1:100

Issued for Planning	13/03/2020	B
Issued for Planning	02/02/2020	A

 LOCKSLEY ARCHITECTS		
<small>Architect Details</small> Westbourne Studios, Notting Hill, London W10 5JJ info@locksleyarchitects.com 0207 206 2727		
<small>Project</small> 13 Belsize Mews		
<small>Title</small> Existing Section		
<small>Job No</small> 0995	<small>Drg No</small> E06	<small>Revision</small> B

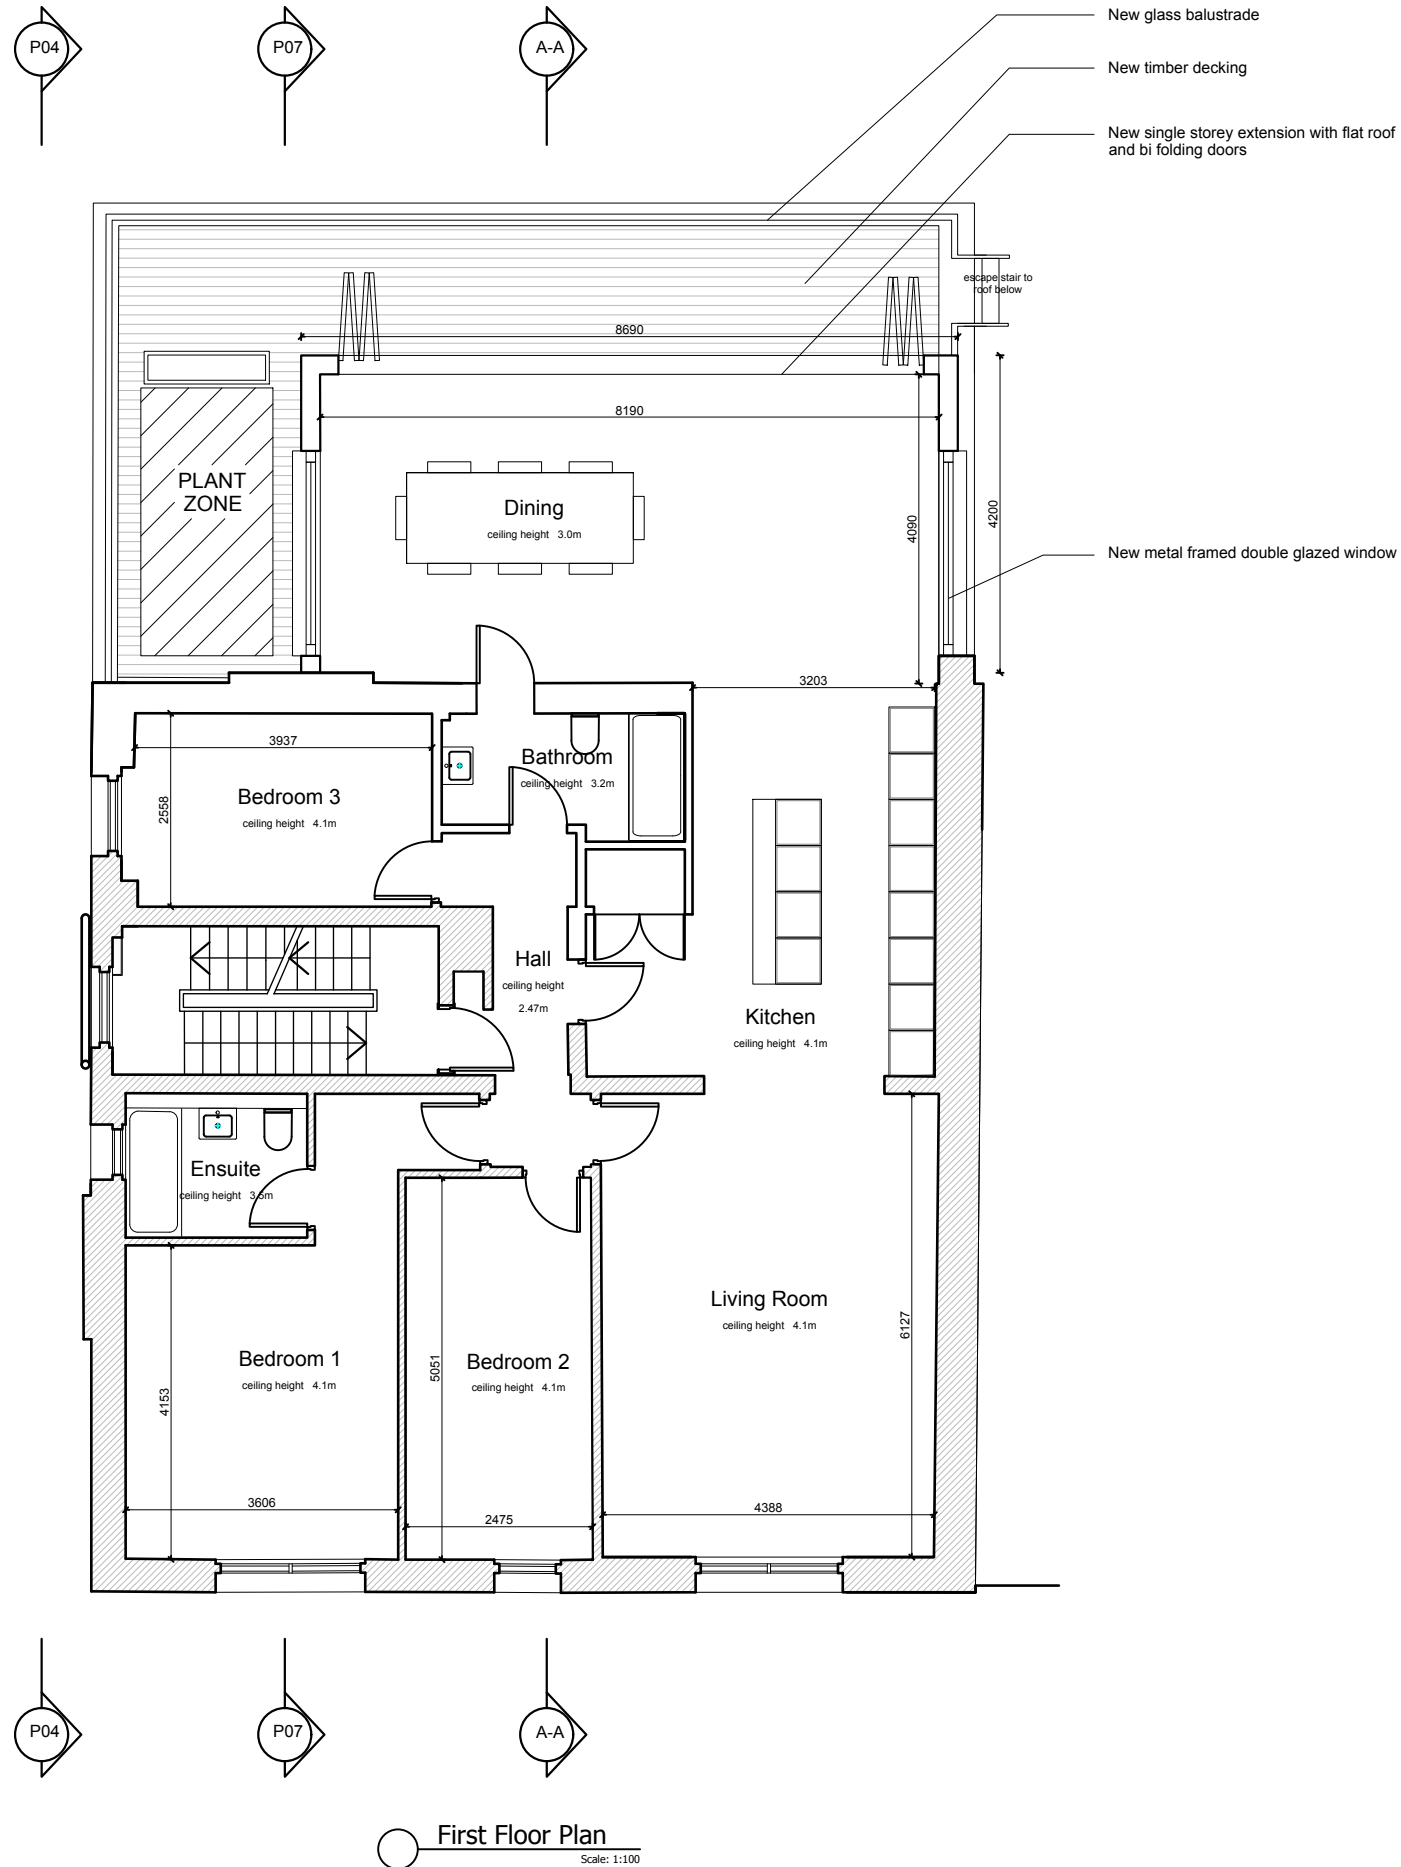

NORTH:

SCALE at A3:



GENERAL NOTES:

This drawing remains the property of Locksley Architects Ltd, reproduction shall only be allowed with written permission.

This drawing is not to be scaled for construction purposes, use written dimensions only. Any discrepancies to be reported to the architect. All dimensions to be checked on site. The contractor is responsible for all dimensions and setting out of the work on site. The contractor must ensure that all elements of the work comply with current building regulations.

PROJECT NOTES:

Issued for Planning	13/03/2020	B
Issued for Planning	02/02/2020	A



LOCKSLEY
ARCHITECTS

Architect Details
Westbourne Studios, Notting Hill, London W10 5JJ
info@locksleyarchitects.com
0207 206 2727

Project
13 Belsize Mews

Title
Proposed Plans

Job No	Drg No	Revision
0995	P01	B

First Floor Plan
Scale: 1:100

NORTH:

SCALE at A3:



GENERAL NOTES:

This drawing remains the property of Locksley Architects Ltd, reproduction shall only be allowed with written permission.

This drawing is not to be scaled for construction purposes, use written dimensions only. Any discrepancies to be reported to the architect. All dimensions to be checked on site. The contractor is responsible for all dimensions and setting out of the work on site. The contractor must ensure that all elements of the work comply with current building regulations.

PROJECT NOTES:



FRONT ELEVATION
Scale: 1:100

Issued for Planning	13/03/2020	B
Issued for Planning	02/02/2020	A



LOCKSLEY
ARCHITECTS

Architect Details
Westbourne Studios, Notting Hill, London W10 5JJ
info@locksleyarchitects.com
0207 206 2727

Project
13 Belsize Mews

Title
Proposed Front Elevation

Job No	Drg No	Revision
0995	P02	B

NORTH:

SCALE at A3:




GENERAL NOTES:

This drawing remains the property of Locksley Architects Ltd, reproduction shall only be allowed with written permission.

This drawing is not to be scaled for construction purposes, use written dimensions only. Any discrepancies to be reported to the architect. All dimensions to be checked on site. The contractor is responsible for all dimensions and setting out of the work on site. The contractor must ensure that all elements of the work comply with current building regulations.

PROJECT NOTES:

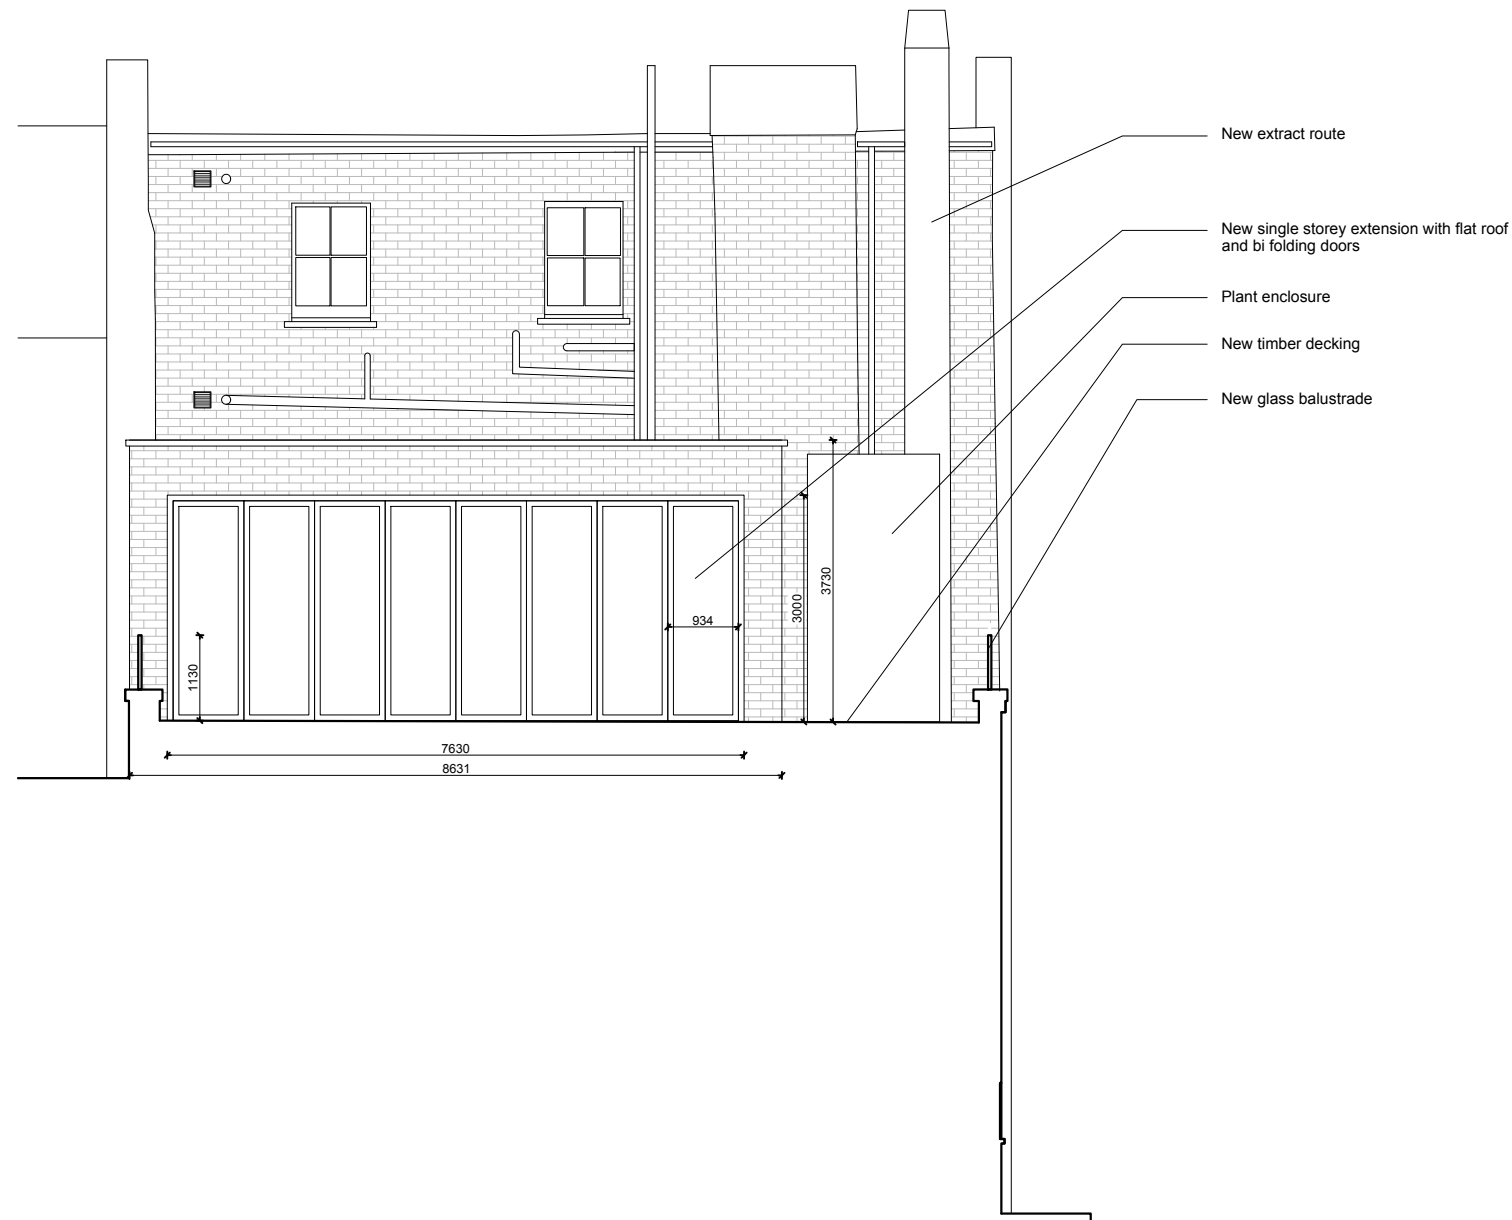

REAR ELEVATION
Scale: 1:100

Issued for Planning	13/03/2020	B
Issued for Planning	02/02/2020	A

 LOCKSLEY ARCHITECTS		
<small>Architect Details</small> Westbourne Studios, Notting Hill, London W10 5JJ info@locksleyarchitects.com 0207 206 2727		
<small>Project</small> 13 Belsize Mews		
<small>Title</small> Proposed Rear Elevation		
<small>Job No</small> 0995	<small>Drg No</small> P03	<small>Revision</small> B

NORTH:

SCALE at A3:



GENERAL NOTES:

This drawing remains the property of Locksley Architects Ltd, reproduction shall only be allowed with written permission.

This drawing is not to be scaled for construction purposes, use written dimensions only. Any discrepancies to be reported to the architect. All dimensions to be checked on site. The contractor is responsible for all dimensions and setting out of the work on site. The contractor must ensure that all elements of the work comply with current building regulations.

PROJECT NOTES:



○ SIDE ELEVATION 1

Scale: 1:100

Issued for Planning	13/03/2020	B
Issued for Planning	02/02/2020	A



LOCKSLEY
ARCHITECTS

Architect Details
Westbourne Studios, Notting Hill, London W10 5JU
info@locksleyarchitects.com
0207 206 2727

Project
13 Belsize Mews

Title
Proposed Side Elevation

Job No	Drq No	Revision
0995	P04	B

NORTH:

SCALE at A3:




0m 5m.

GENERAL NOTES:

This drawing remains the property of Locksley Architects Ltd, reproduction shall only be allowed with written permission.

This drawing is not to be scaled for construction purposes, use written dimensions only. Any discrepancies to be reported to the architect. All dimensions to be checked on site. The contractor is responsible for all dimensions and setting out of the work on site. The contractor must ensure that all elements of the work comply with current building regulations.

PROJECT NOTES:

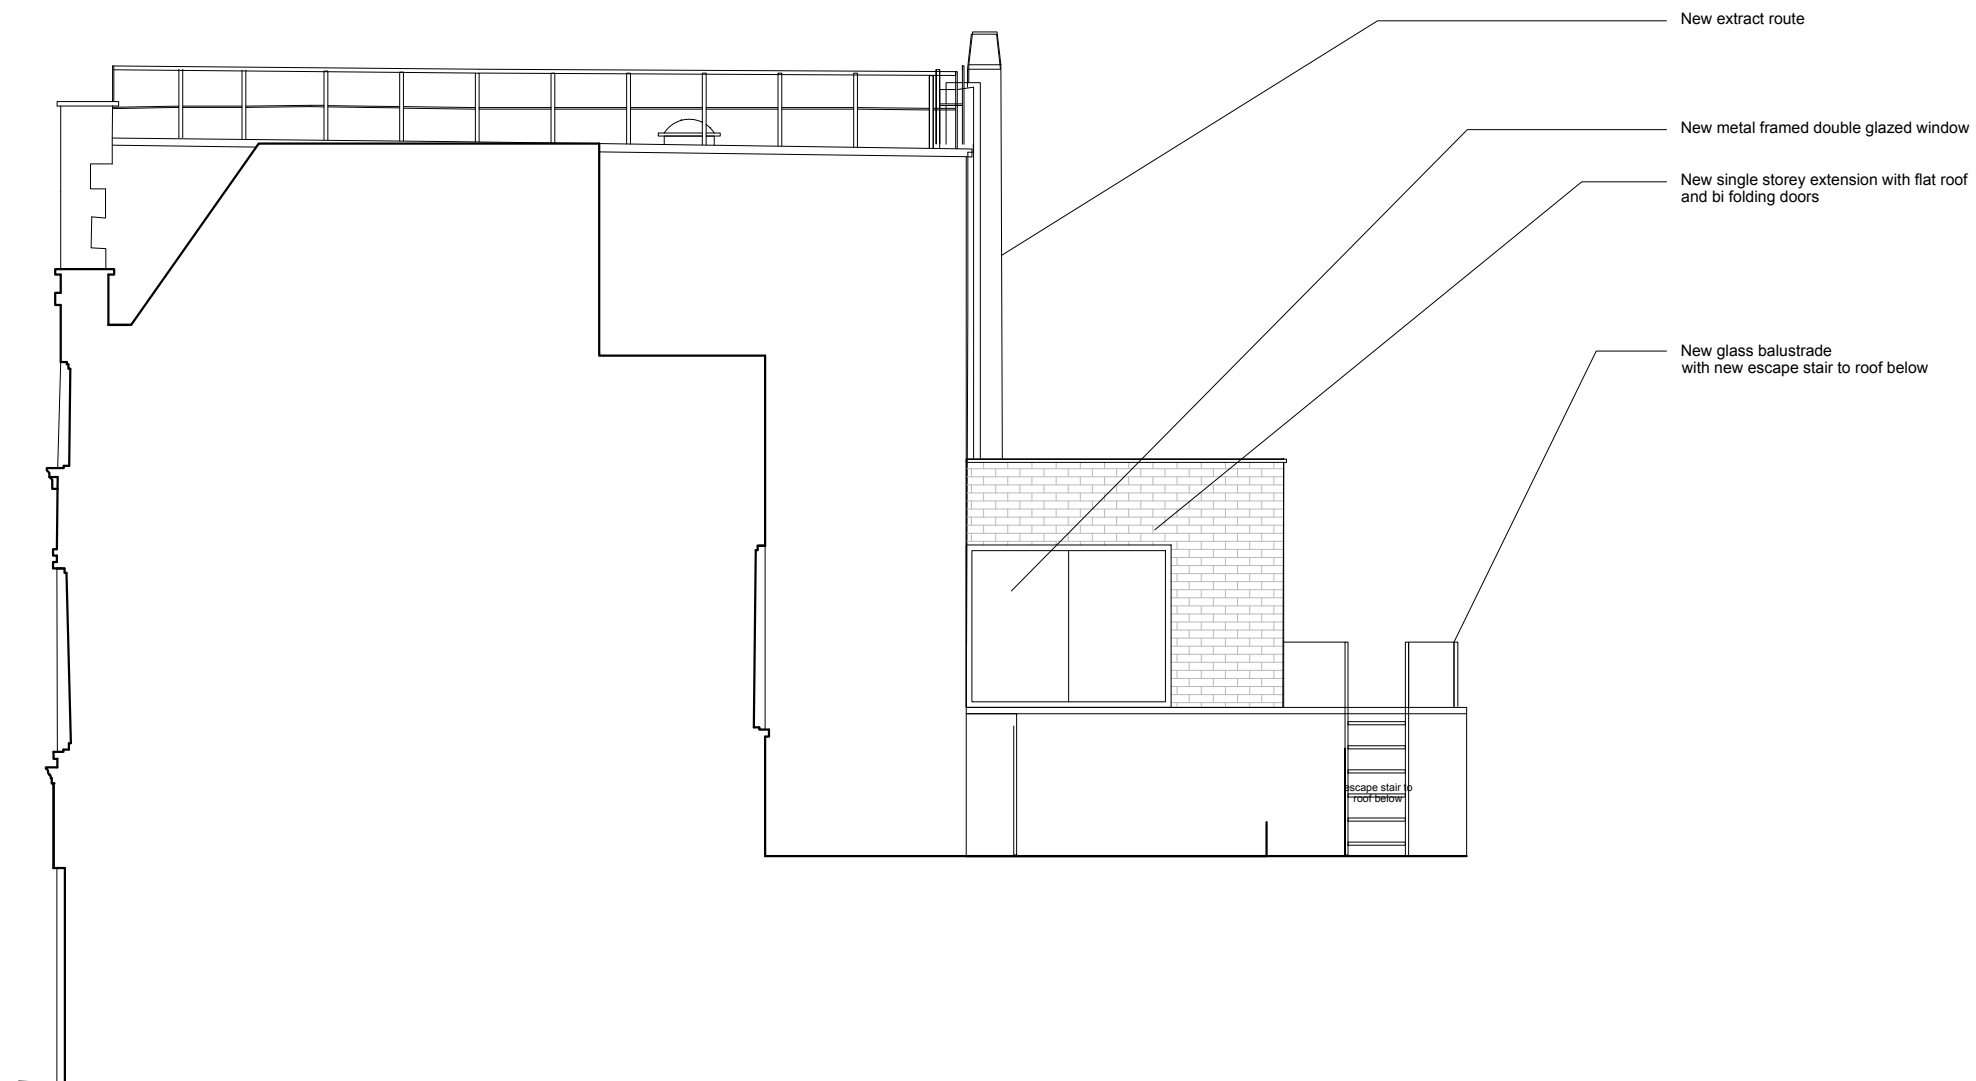

○ SIDE ELEVATION 2 Scale: 1:100

Issued for Planning	13/03/2020	B
Issued for Planning	02/02/2020	A

 LOCKSLEY ARCHITECTS		
<small>Architect Details</small> Westbourne Studios, Notting Hill, London W10 5JJ info@locksleyarchitects.com 0207 206 2727		
<small>Project</small> 13 Belsize Mews		
<small>Title</small> Proposed Side Elevation		
<small>Job No</small> 0995	<small>Dirg No</small> P05	<small>Revision</small> B

NORTH:

SCALE at A3:




GENERAL NOTES:

This drawing remains the property of Locksley Architects Ltd, reproduction shall only be allowed with written permission.

This drawing is not to be scaled for construction purposes, use written dimensions only. Any discrepancies to be reported to the architect. All dimensions to be checked on site. The contractor is responsible for all dimensions and setting out of the work on site. The contractor must ensure that all elements of the work comply with current building regulations.

PROJECT NOTES:

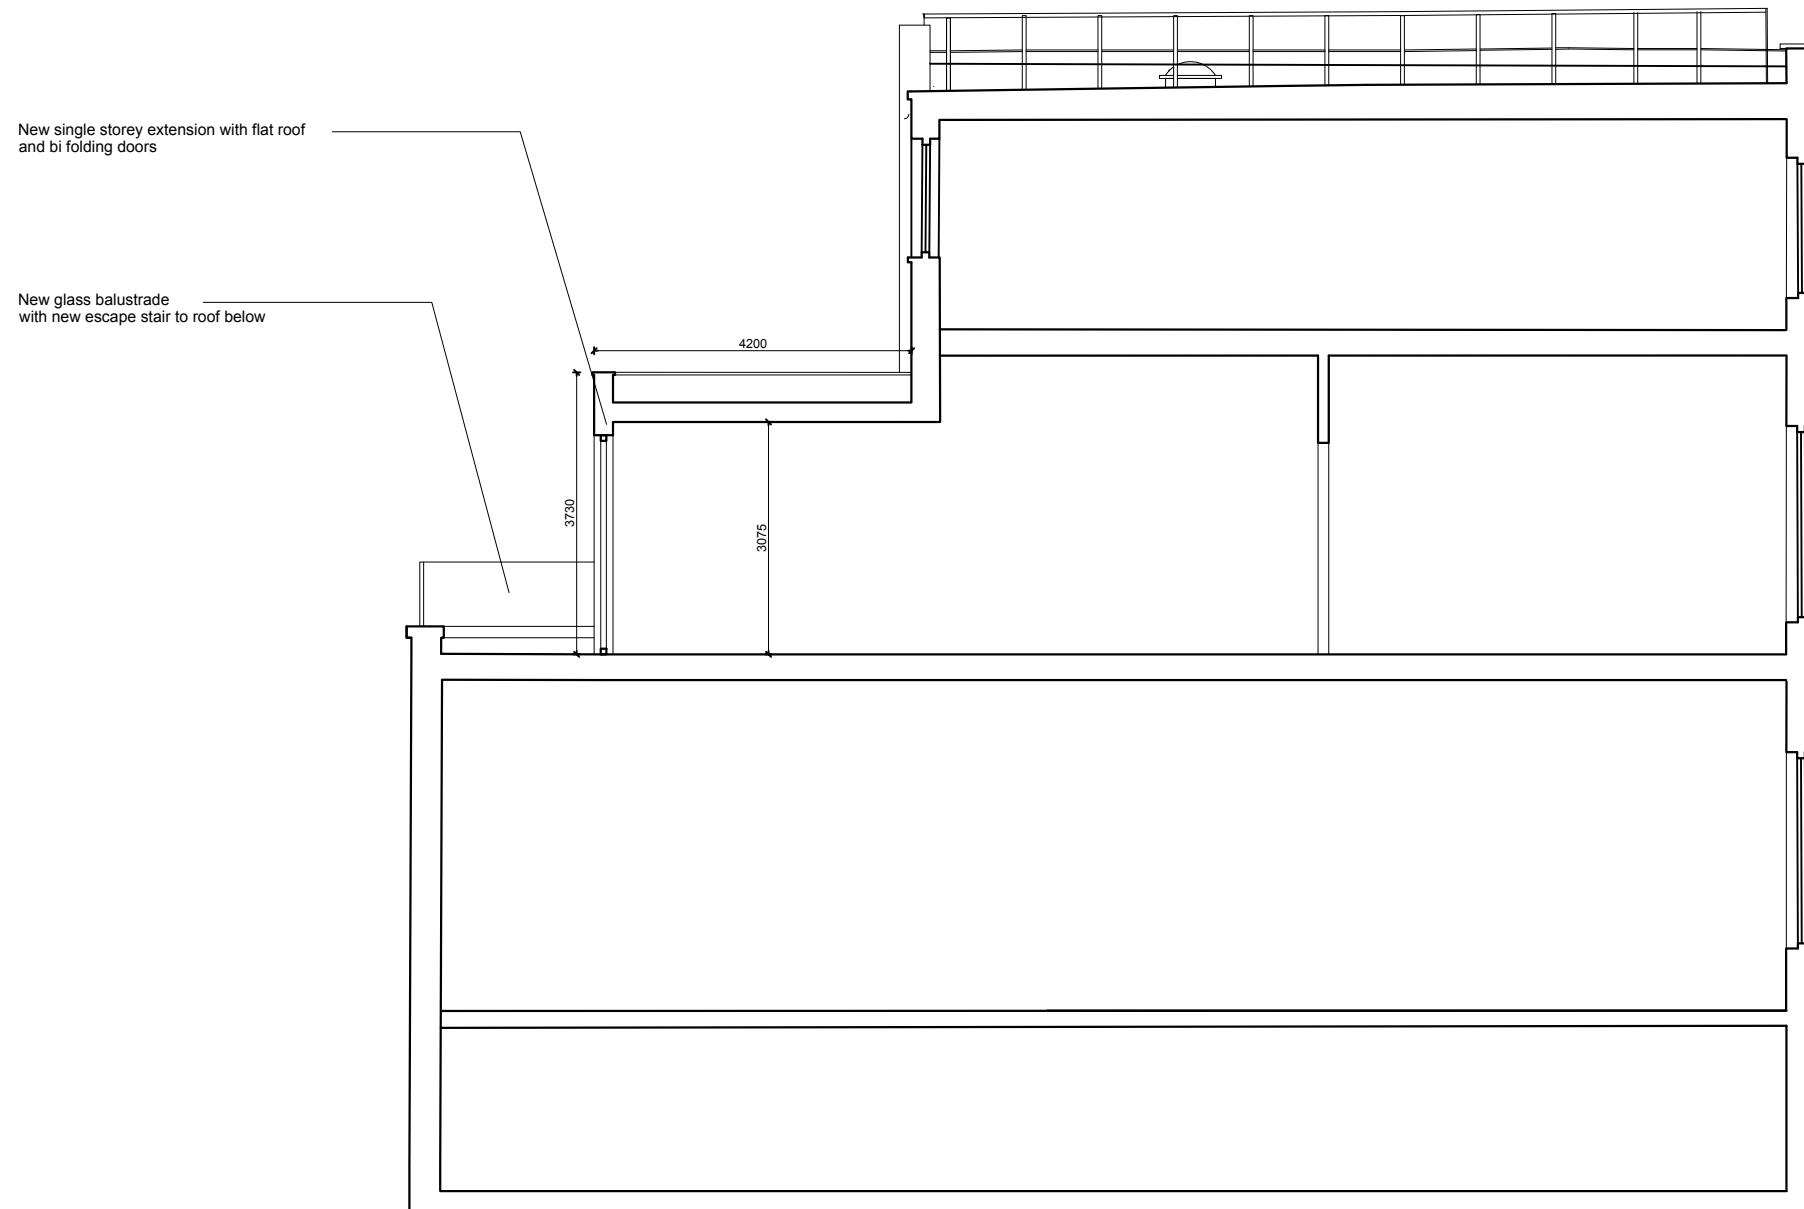

SECTION A-A
Scale: 1:100

Issued for Planning	13/03/2020	B
Issued for Planning	02/02/2020	A

 LOCKSLEY ARCHITECTS		
<small>Architect Details</small> Westbourne Studios, Notting Hill, London W10 5JJ info@locksleyarchitects.com 0207 206 2727		
<small>Project</small> 13 Belsize Mews		
<small>Title</small> Proposed Section		
<small>Job No</small> 0995	<small>Drg No</small> P06	<small>Revision</small> B

NORTH:

SCALE at A3:



GENERAL NOTES:

This drawing remains the property of Locksley Architects Ltd, reproduction shall only be allowed with written permission.

This drawing is not to be scaled for construction purposes, use written dimensions only. Any discrepancies to be reported to the architect. All dimensions to be checked on site. The contractor is responsible for all dimensions and setting out of the work on site. The contractor must ensure that all elements of the work comply with current building regulations.

PROJECT NOTES:



○ SIDE ELEVATION - BEHIND PLANT ENCLOSURE
Scale: 1:100

Issued for Planning	13/03/2020	B
Issued for Planning	02/02/2020	A

 LOCKSLEY ARCHITECTS		
<small>Architect Details</small> Westbourne Studios, Notting Hill, London W10 5JJ info@locksleyarchitects.com 0207 206 2727		
<small>Project</small> 13 Belsize Mews		
<small>Title</small> Proposed Side Elevation		
<small>Job No</small> 0995	<small>Drg No</small> P07	<small>Revision</small> B