



Reproduction in whole or in part is prohibited without the prior permission of Ordnance Survey.
 Ordnance Survey and the OS Symbol are registered trademarks and OS MasterMap® is a trademark of Ordnance Survey, the national mapping agency of Great Britain.
 The representation of a road, track or path is no evidence of a right of way.
 The representation of features as lines is no evidence of a property boundary.

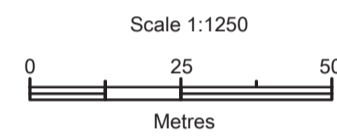

Scale 1:1250
 Supplied by: Getmapping
 Centre coordinates: 526478, 184767
 OS License Number: 100030848

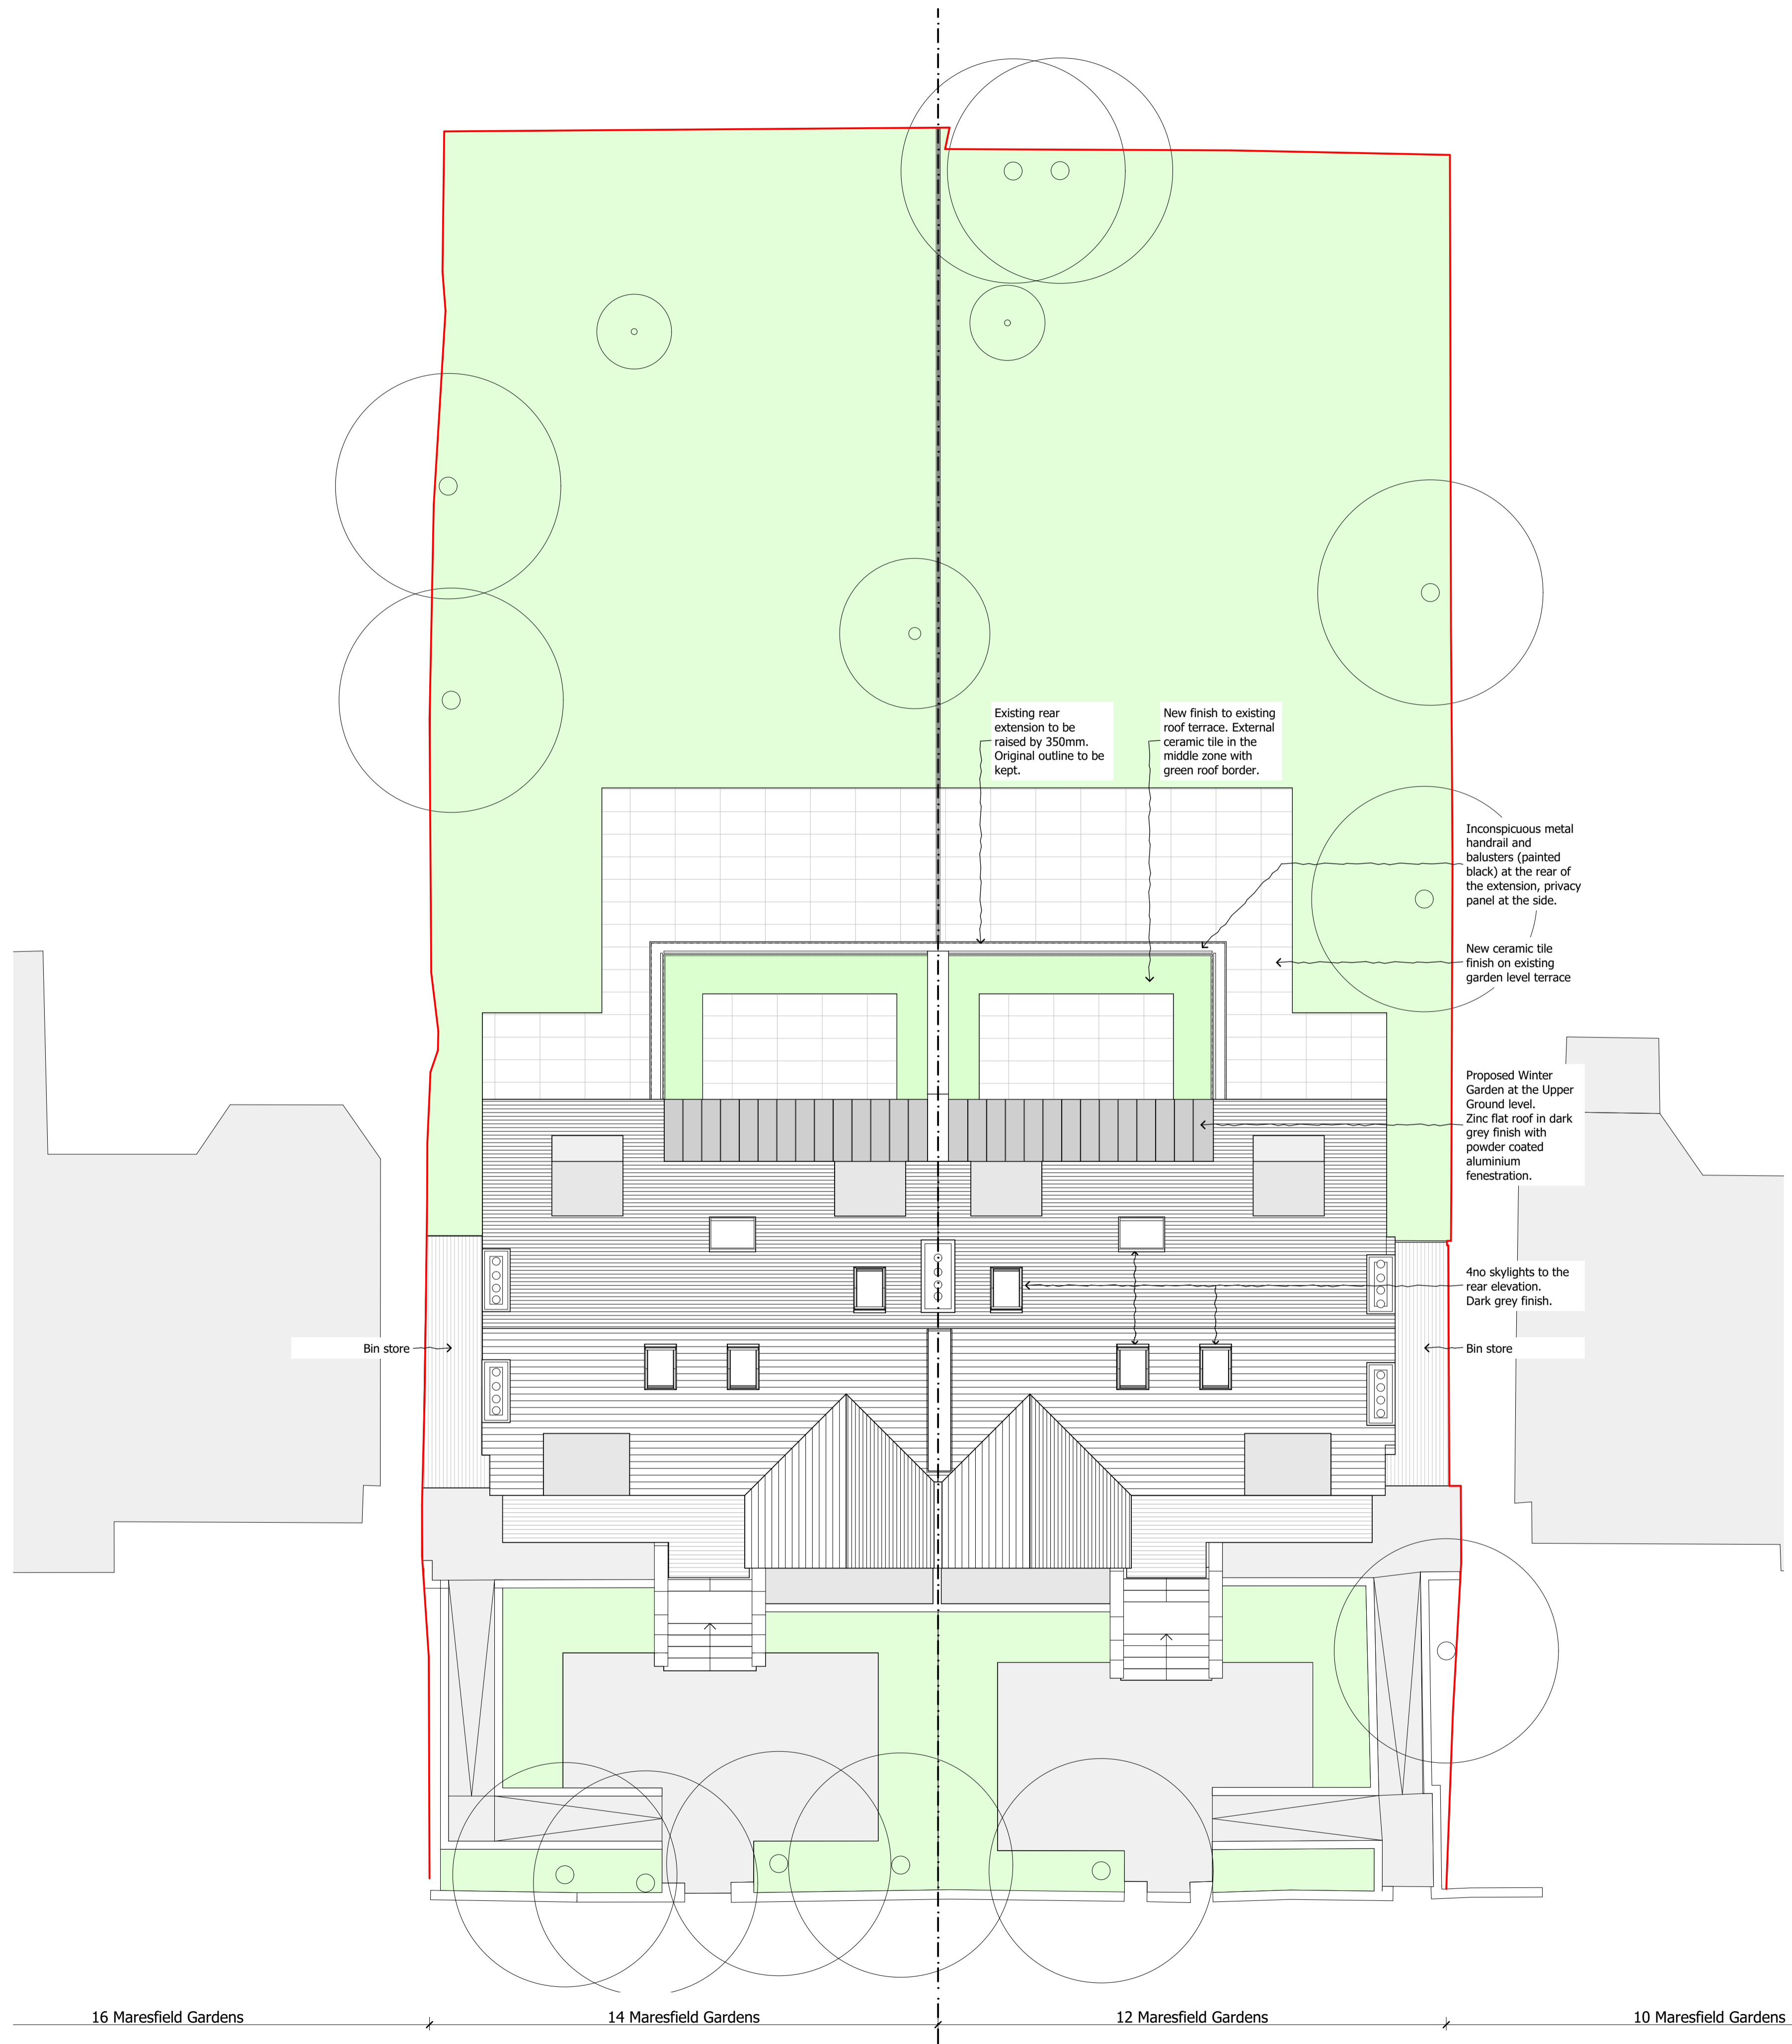

16 Maresfield Gardens

14 Maresfield Gardens

12 Maresfield Gardens

10 Maresfield Gardens


DO NOT SCALE FROM THIS DRAWING

Figured dimensions only are to be taken from this drawing. All dimensions are to be checked on site before any work is put in hand.
 If in doubt, ask.

All SHH drawings to be read in conjunction with relevant SHH Finishes, Sanitaryware, Lighting & Ironmongery schedules.

Any discrepancies to be highlighted to SHH prior to procurement and in good time.

Copyright © Spence Harris Hogan Limited 2020
 Registered in England & Wales. Registered No. 261 0615
 SHH is the trading name of Spence Harris Hogan Limited

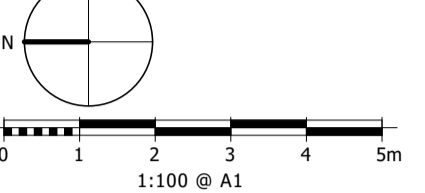

Legends & Notes:

Rev	Date	Descriptor	Athr.
WIP	26.03.2020	Planning - Roof lights amended, Bin store	PG
PL01	20.02.2020	Planning	PG

shh

Architecture & Interior Design

RIBA MEMBER
 Chartered Practice

1 Vencourt Place, Ravenscourt Park
 HammerSmith, London W6 9NU
 Phone: +44 (0) 20 8600 4171 Email: info@shh.co.uk
 shh.co.uk

Project:
12-14 Maresfield Gardens

London
 NW3 5SU

Client:
 Private Client

Drawing Title:
 Site Plans

Proposed Site Plan

(Project number)\DWG number_Revision: **(923)002_PL WIP** Checked: