


NOTE:

EXISTING STRUCTURE SHOWN ASSUMED, TBC BY SITE INVESTIGATIONS.

NEW FOUNDATIONS TBC BY GROUND INVESTIGATIONS

PROPOSED WORKS TO McNAMARA HALL SUBJECT TO NETWORK RAIL
APPROVAL AND SITE INVESTIGATIONS

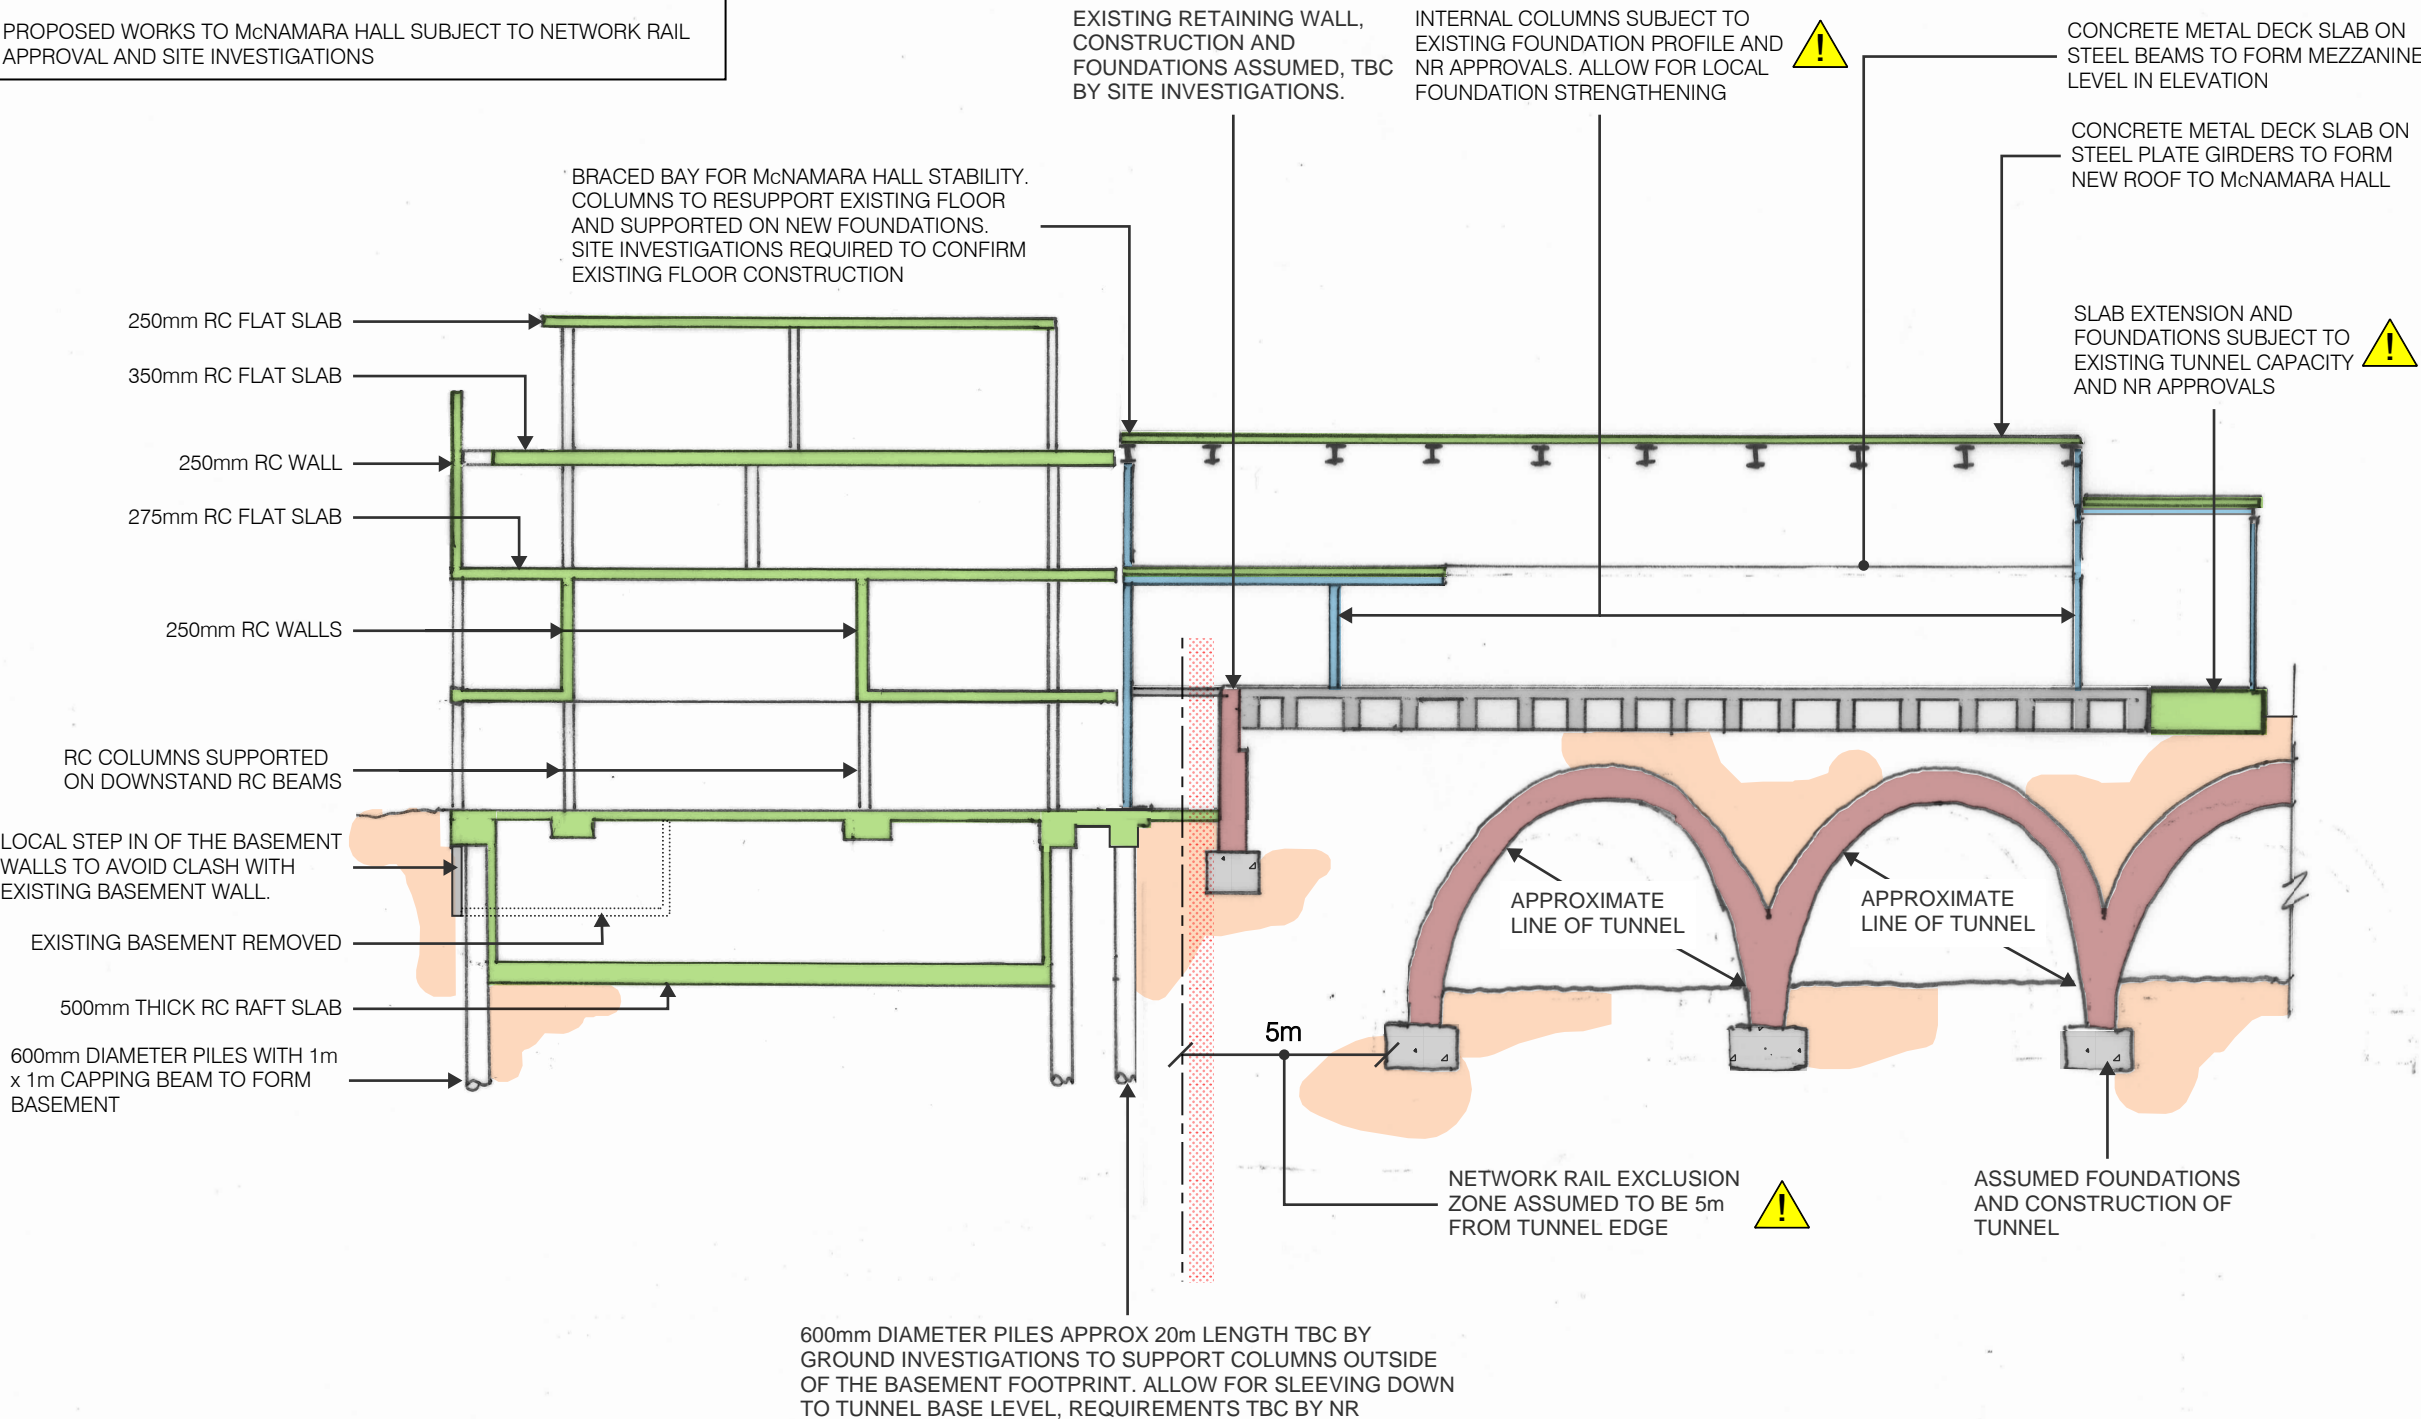

This drawing is to be read in conjunction with all relevant architects, engineers and specialists drawings and specifications.

Do not scale from this drawing.

P2 28/02/20 APa TTo STAGE 2+ ISSUE

P1 03/12/19 APa TTo STAGE 2 ISSUE

| rev | date | by | chk | description |
|-----|------|----|-----|-------------|
|-----|------|----|-----|-------------|



elliottwood | engineering
a better society

Elliott Wood Partnership Ltd
Central London • Wimbledon • Nottingham
Consulting Structural and Civil Engineers
(020) 7499 5888 • elliottwood.co.uk

Project
LONDON IRISH CENTRE

Drawing title
SECTION B-B

| Scale | Date | Drawn | | | | |
|----------------|------------|----------|-------|------|------|---------|
| 1:200 | DEC '19 | APa | | | | |
| Drawing status | | Revision | | | | |
| PRELIMINARY | | P2 | | | | |
| Project no. | Originator | Zone | Level | Type | Role | drg no. |
| 2180676 | EWP | ZZ | L1 | DR | S | 2002 |

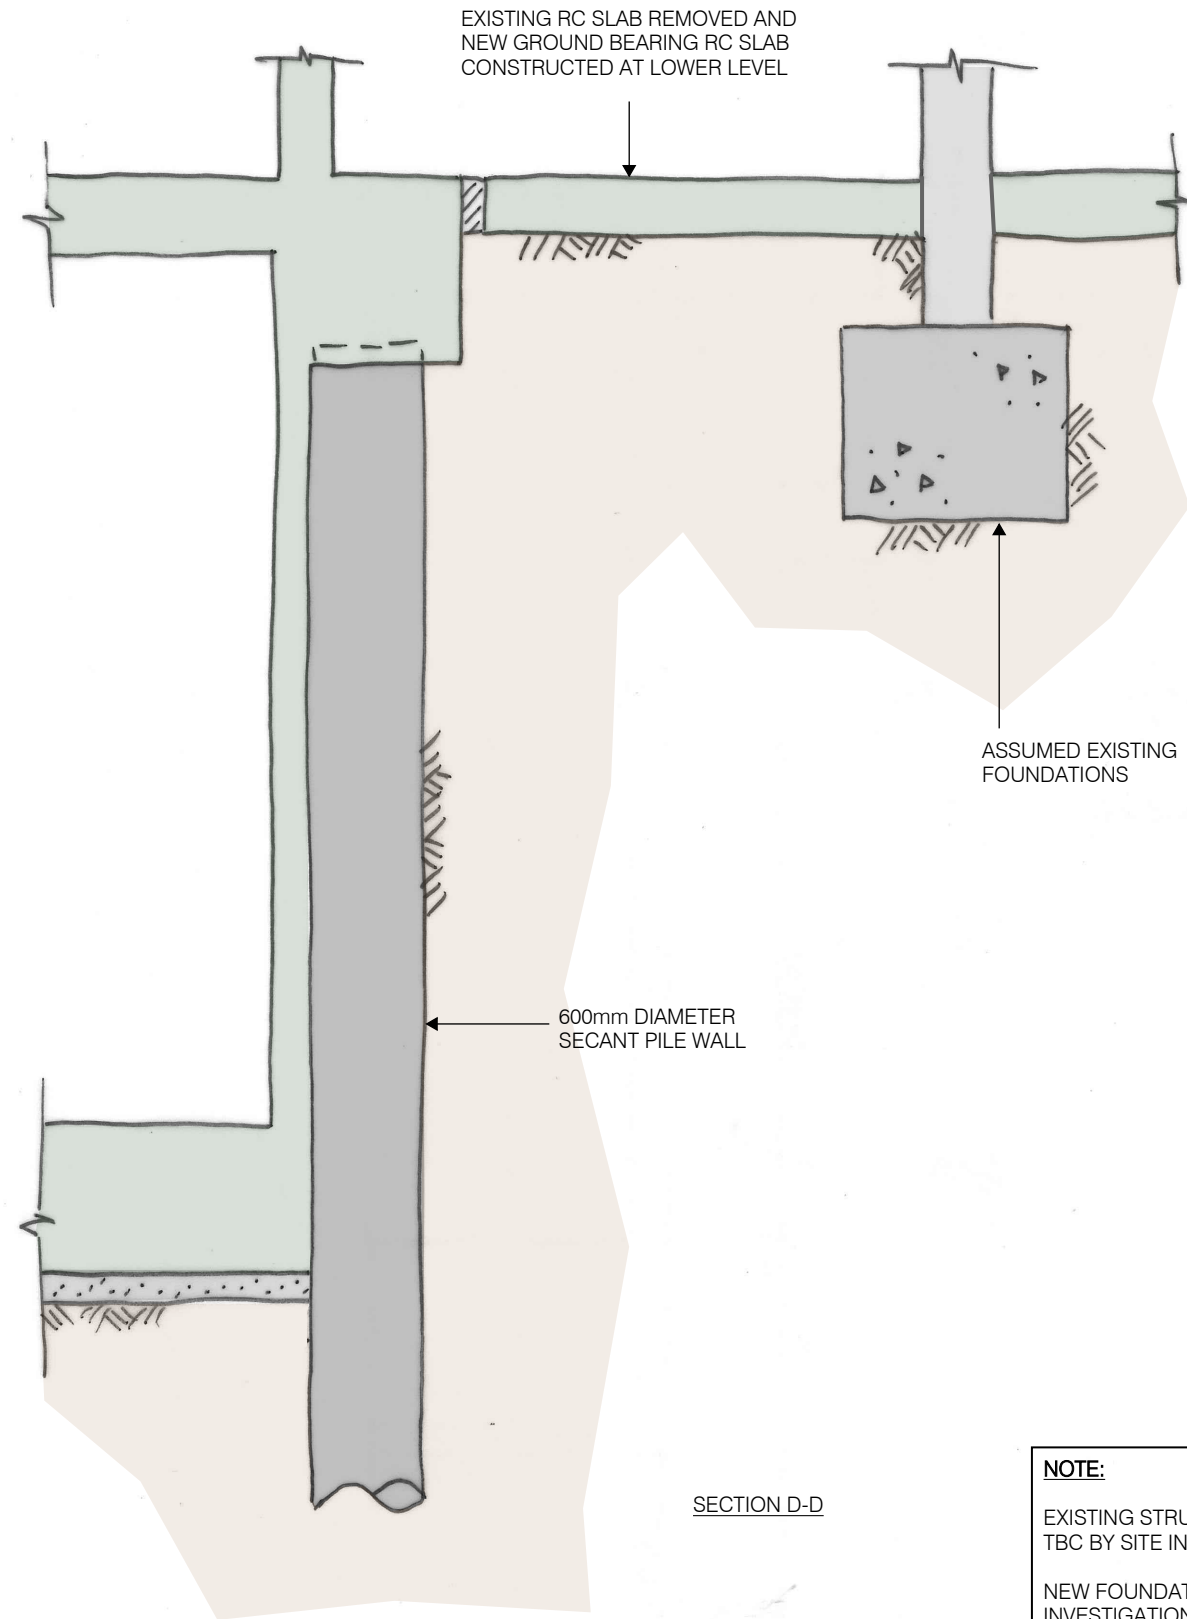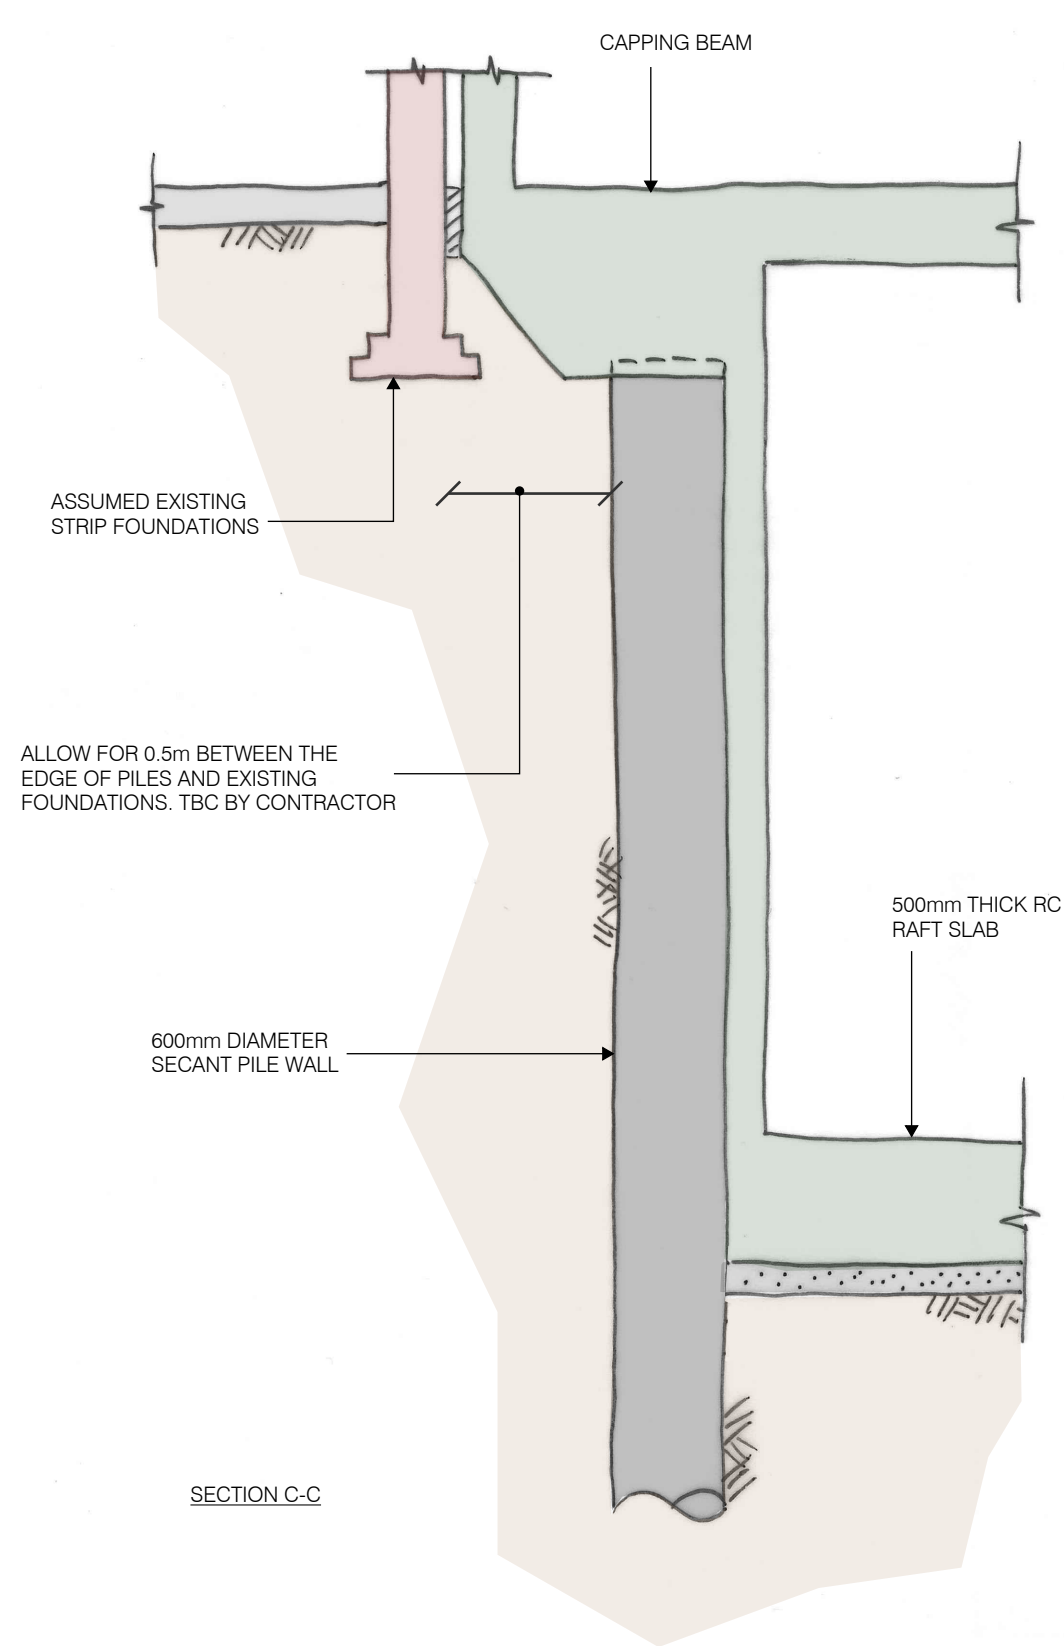

NOTE:
 EXISTING STRUCTURE SHOWN ASSUMED, TBC BY SITE INVESTIGATIONS.
 NEW FOUNDATIONS TBC BY GROUND INVESTIGATIONS

This drawing is to be read in conjunction with all relevant architects, engineers and specialists drawings and specifications.

Do not scale from this drawing.

| | | | | |
|----|----------|------|-----|-------------|
| P2 | 28/02/20 | SCol | TTo | Preliminary |
| P1 | 02/12/19 | SCol | TTo | Preliminary |

| rev | date | by | chk | description |
|-----|------|----|-----|-------------|
|-----|------|----|-----|-------------|

Drawing title
 BASEMENT SECTIONS

| Scale | Date | Drawn |
|----------|---------------|-------|
| 1:50@ A3 | DECEMBER 2019 | SCol |

elliottwood | engineering a better society


Elliott Wood Partnership Ltd
 Central London • Wimbledon • Nottingham
 Consulting Structural and Civil Engineers
 (020) 7499 5888 • elliottwood.co.uk

Project
 LONDON IRISH CENTRE

| Drawing status | Status | Revision |
|----------------|--------|----------|
| Preliminary | S2 | P2 |

Project no. 2180676-EWP - ZZ - 00 - DR - S - 2003
 Originator Zone Level Type Role drg no.

B Draft Architectural Planning Issue Drawings

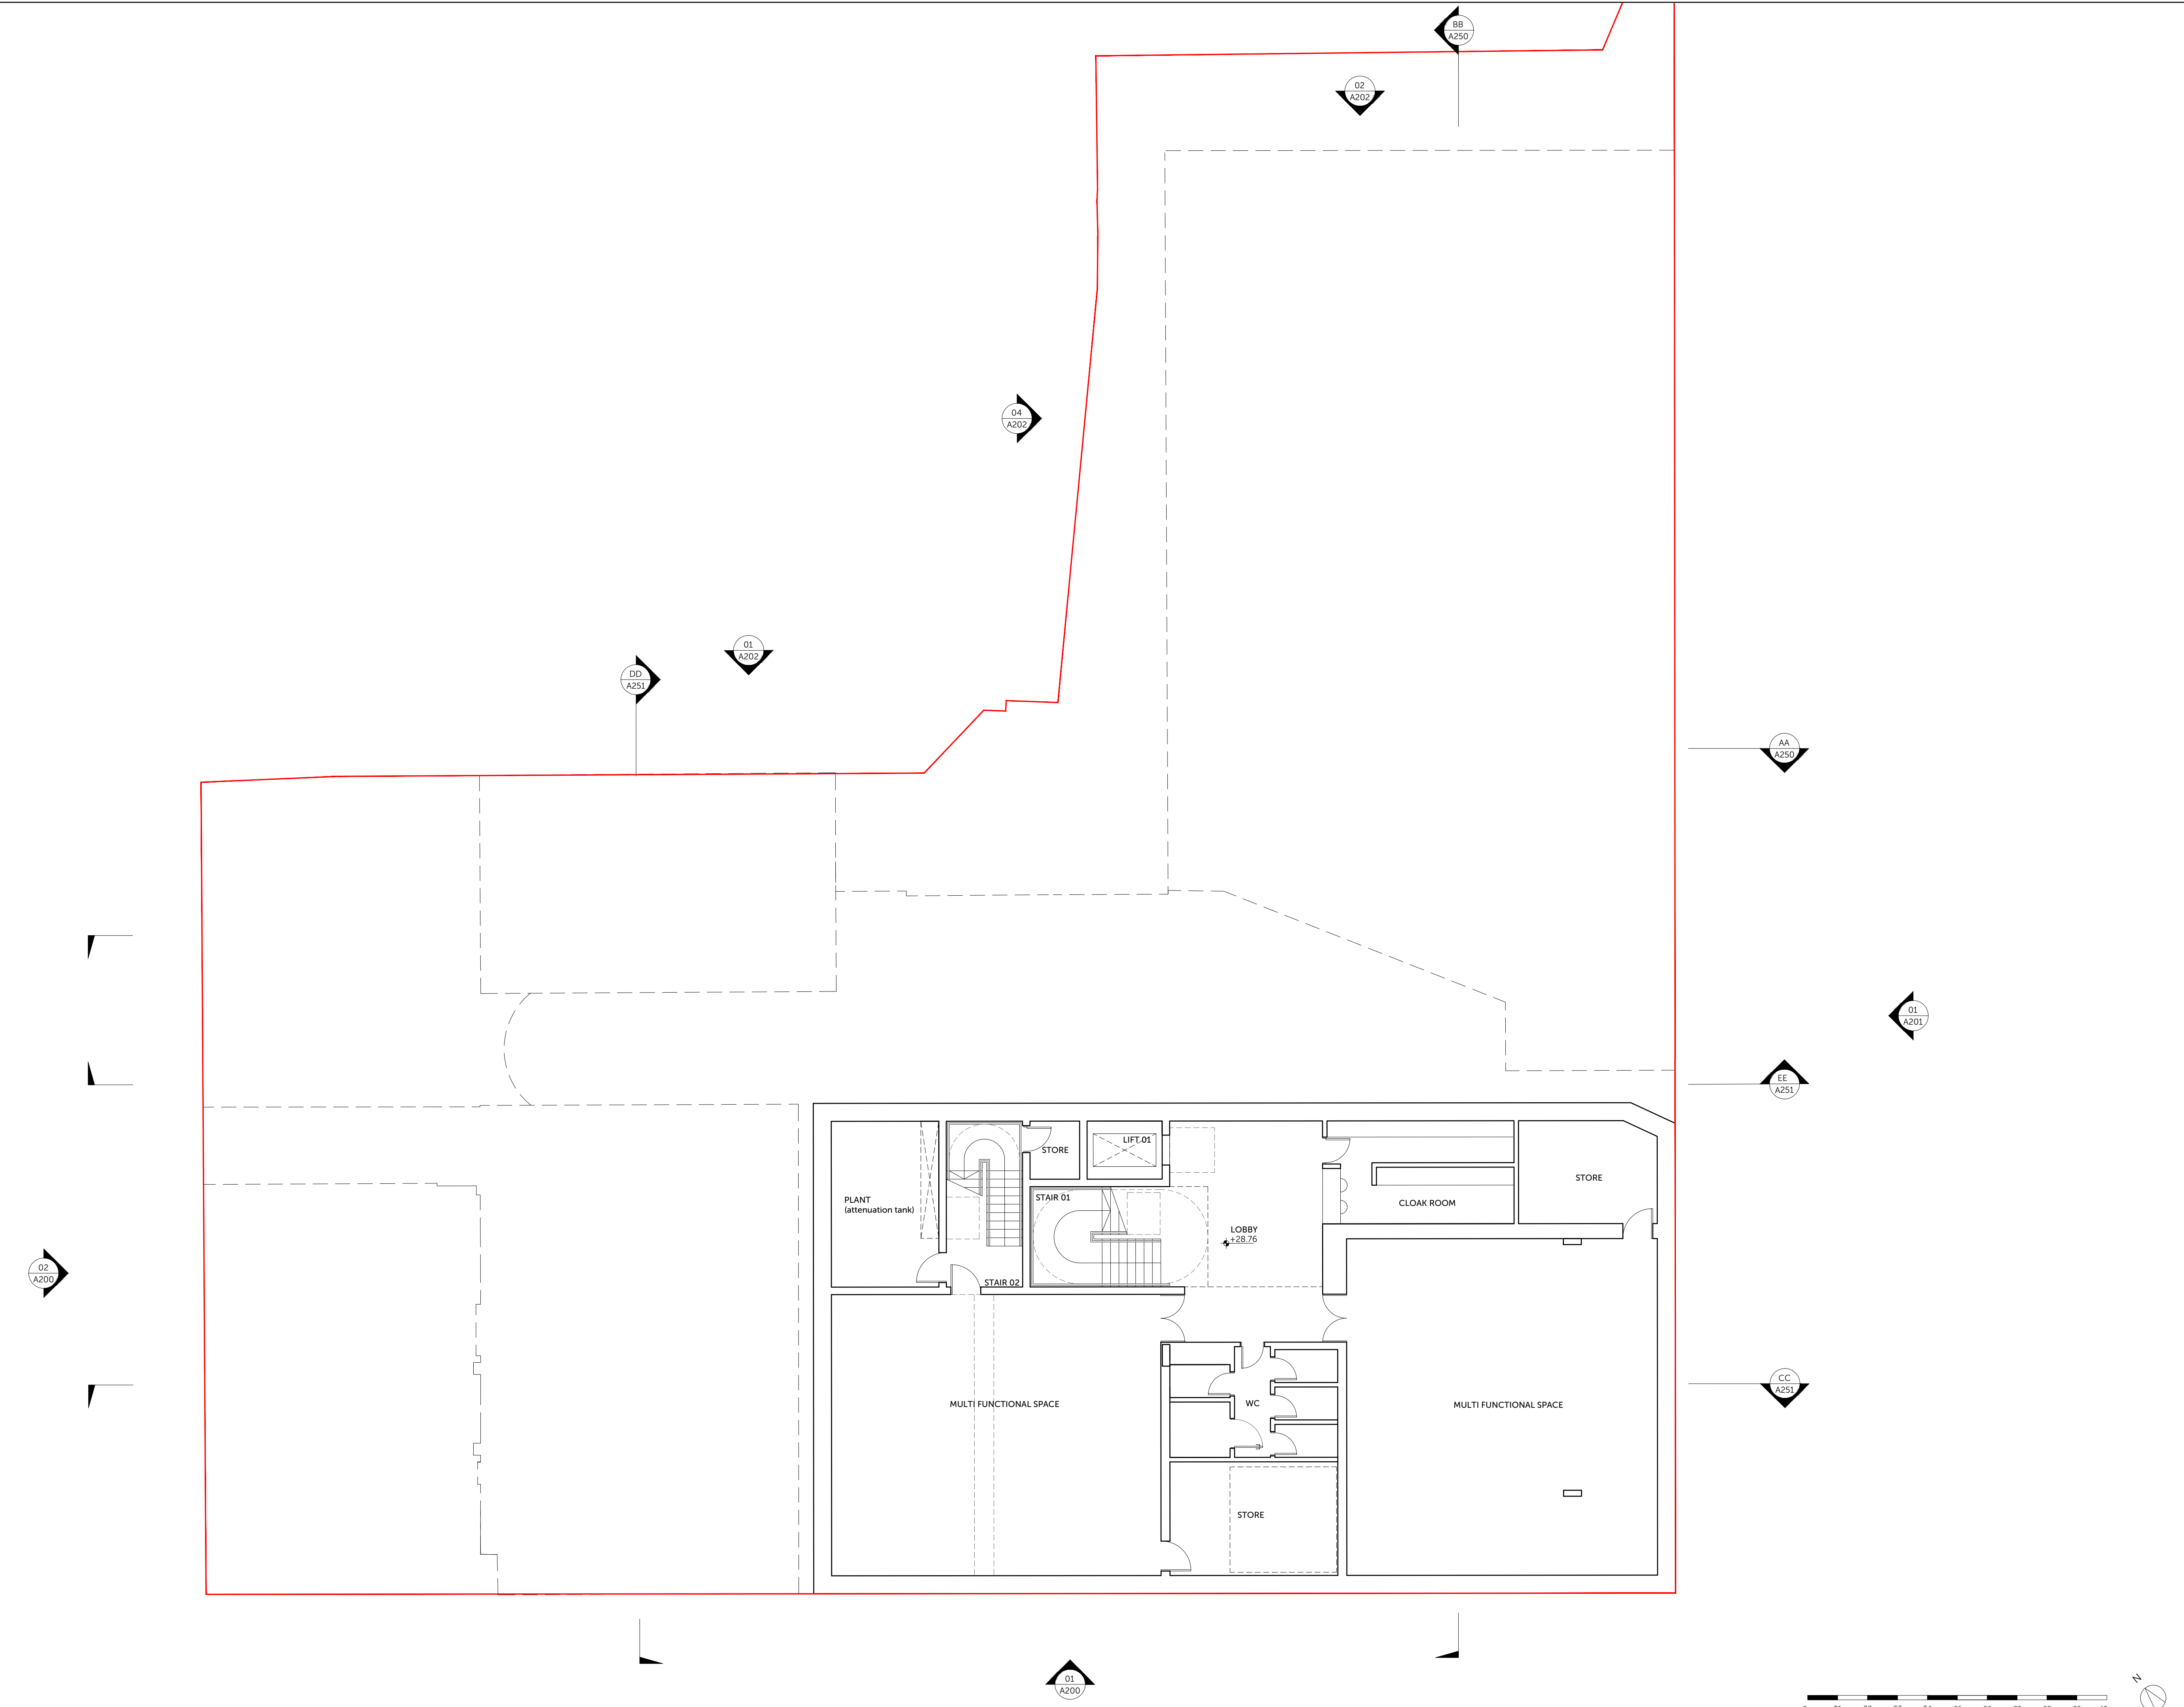

Location Plan

[illegible]


Notes


OWNERSHIP BOUNDARY

| | |
|---------------------|-------------|
| Project Name | Project No. |
| LONDON IRISH CENTRE | 1120 |

| | |
|--------|----------|
| Status | PLANNING |
|--------|----------|

| | |
|---------------------------------|---------------------------|
| Drawing No. 1120_A100 | Revision No. 06 |
|---------------------------------|---------------------------|

 

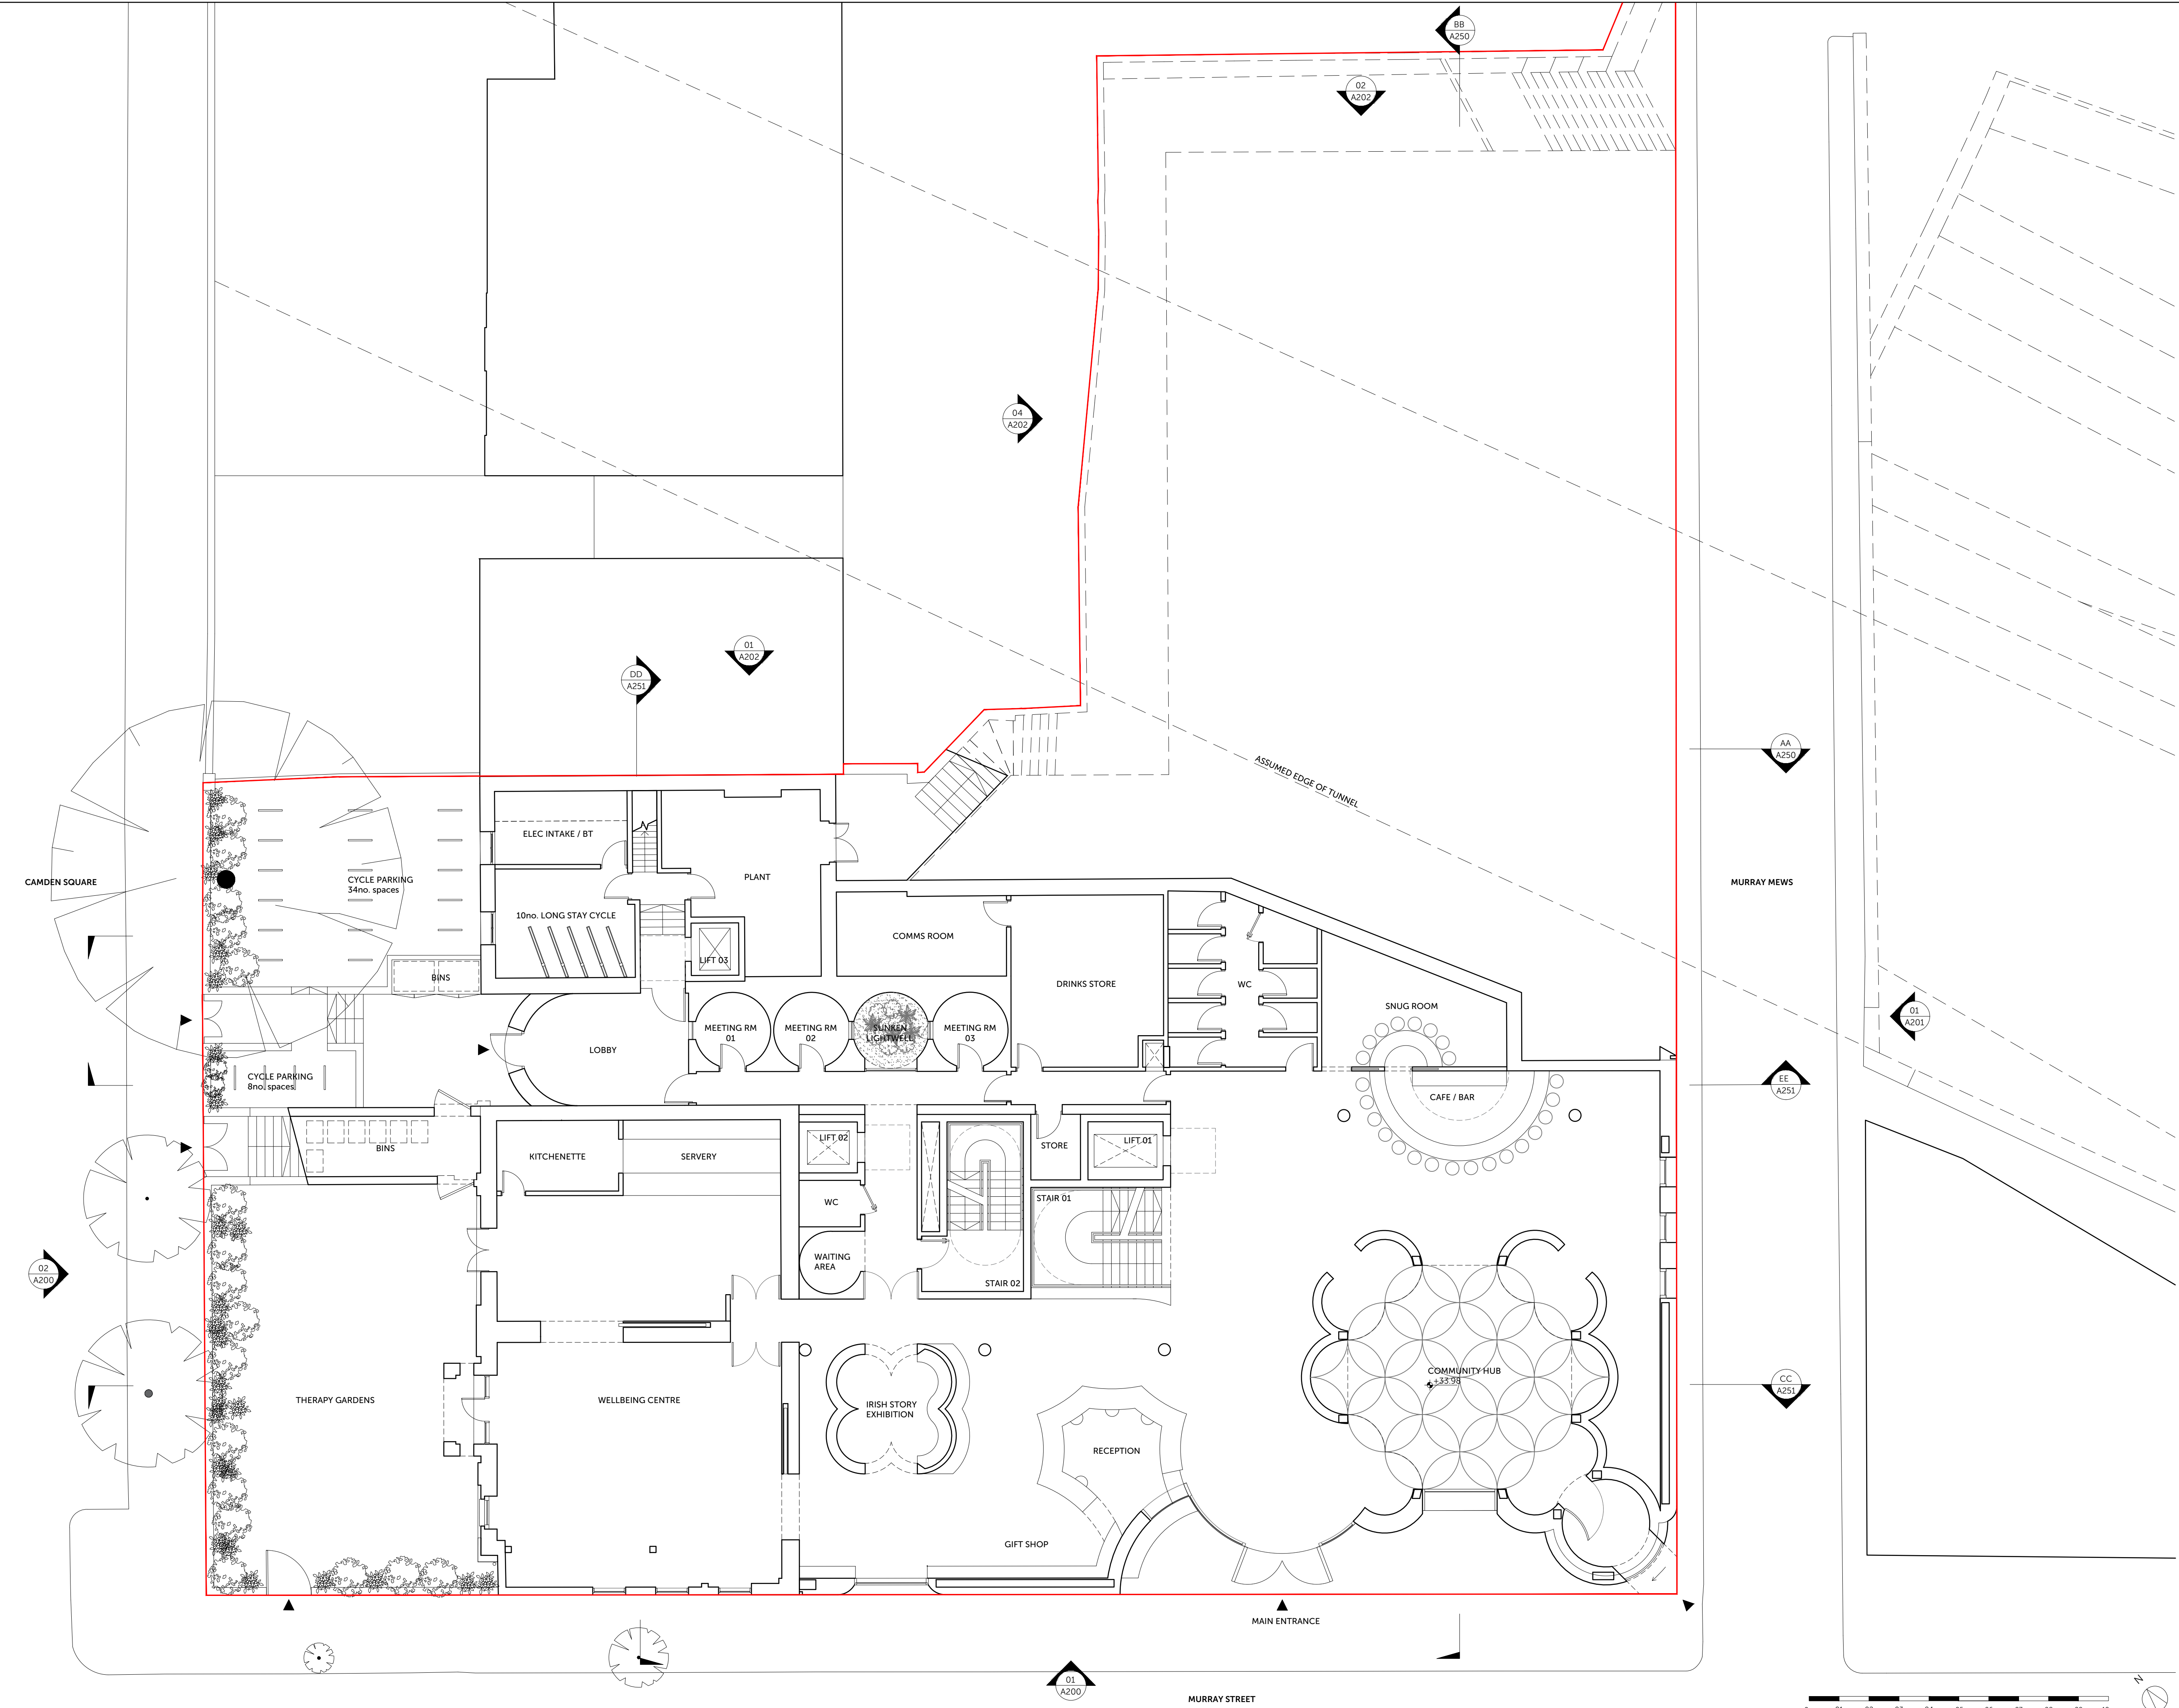

Location Plan

Disclaimer

1. Do not scale. Use figured dimensions only. When a scale bar is provided it is for use by the local planning authority solely for the purposes of the planning application to which it relates.
2. Report all drawing errors, omissions and discrepancies to the Architect.
3. All dimensions are to be checked on site by the contractor and such dimensions shall be the contractor's responsibility.
4. This drawing must only be used for the purpose for which it is supplied and its contents must not be reproduced for any purpose without written permission.
5. No areas indicated, or areas calculated from this drawing should be used for valuation purposes or as the basis for development contracts.
© All copyrights Coffey Architects.

| Revision | DATE | DESCRIPTION |
|----------|----------|-------------------------|
| REV | 05.06.19 | FIRST ISSUE |
| 01 | 23.09.19 | ISSUED FOR COORDINATION |
| 02 | 21.11.19 | ISSUED FOR COORDINATION |
| 03 | 05.12.19 | STAGE 2 ISSUE |
| 04 | 11.12.19 | PRE-APP ISSUE |
| 05 | 05.02.20 | DESIGN FREEZE |
| 06 | 25.02.20 | DRAFT PLANNING ISSUE |


Notes

— OWNERSHIP BOUNDARY

COFFEY / ARCHITECTS

11-12 Great Sutton Street, London, EC1V 0BX / +44 (0)20 7549 2141
www.coffeyarchitects.com

| | | | |
|----------------------------|--------------|----------------|----------|
| Project Name | Project No. | | |
| LONDON IRISH CENTRE | 1120 | | |
| Drawing Name | | | |
| PROPOSED GROUND FLOOR PLAN | | | |
| Status | | | |
| PLANNING | | | |
| Drawn | Checked | Scale | Sheet |
| JW | LM | 1:100 1:200 | A1 A3 |
| Drawing No. | Revision No. | | |
| 1120_A101 | 06 | | |

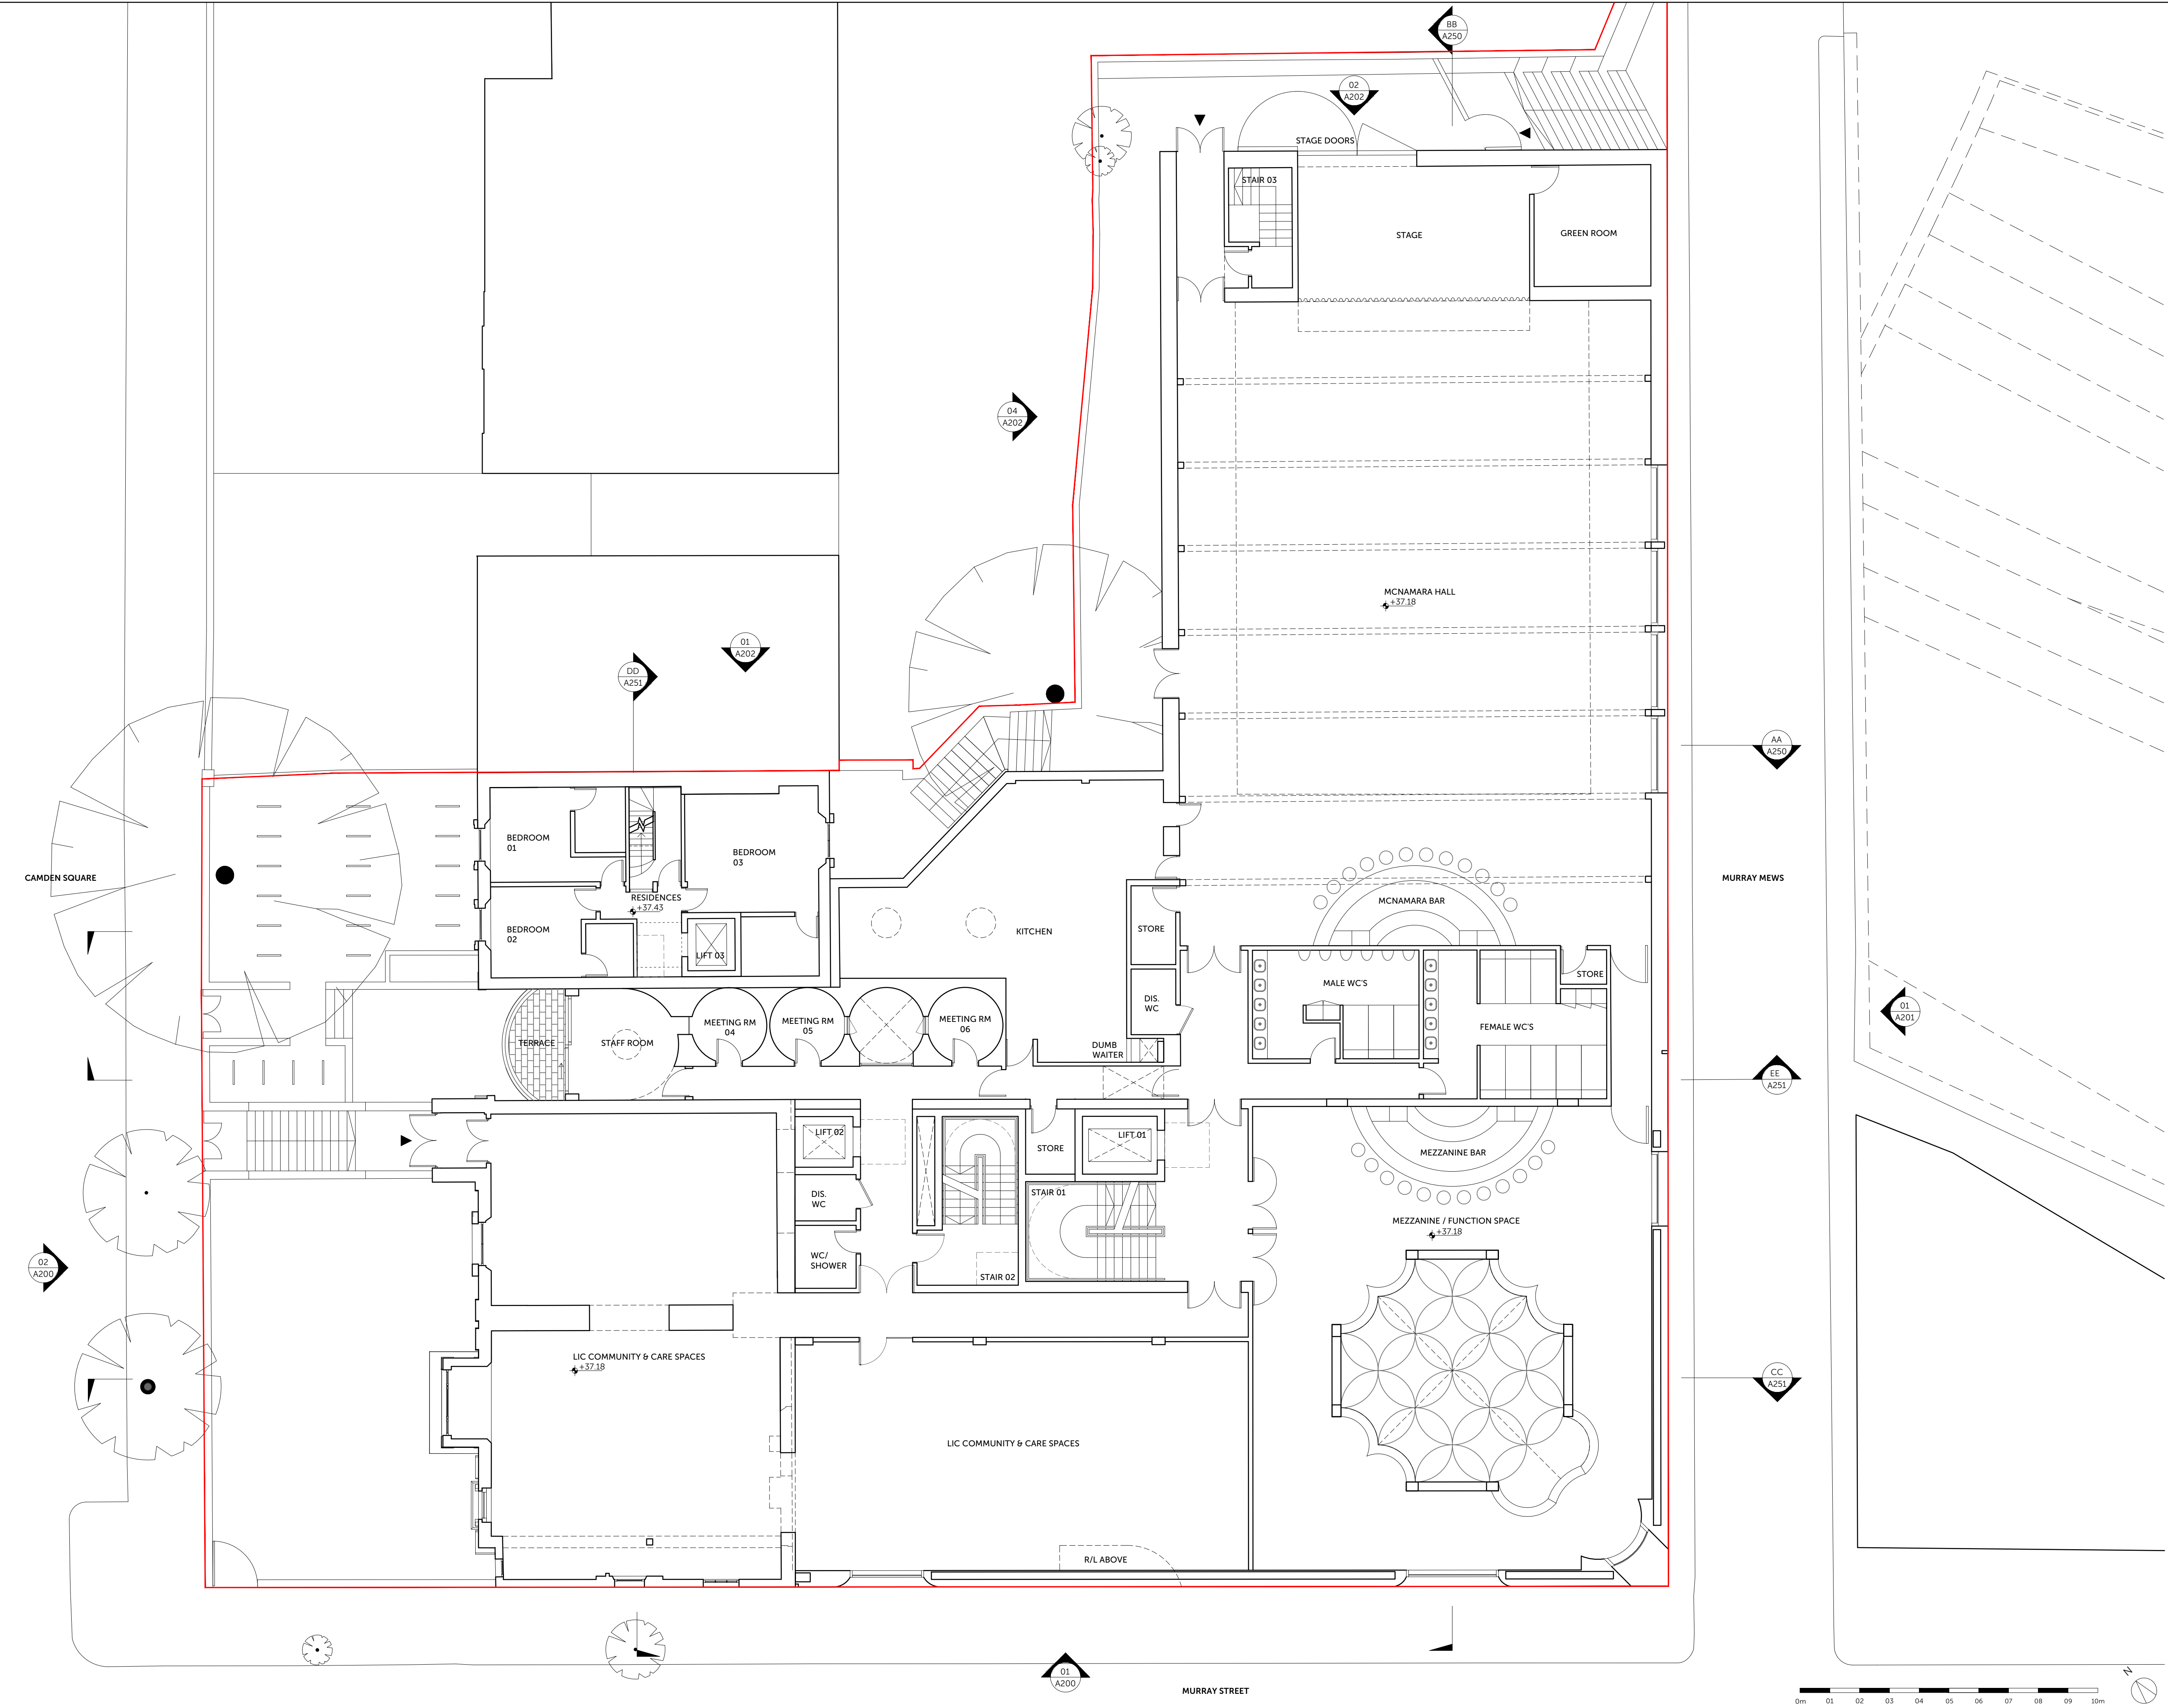

Location Plan

Disclaimer

1. Do not scale. Use figured dimensions only. When a scale bar is provided it is for use by the local planning authority solely for the purposes of the planning application to which it relates.
2. Report all drawing errors, omissions and discrepancies to the Architect.
3. All dimensions are to be checked on site by the contractor and such dimensions shall be the contractor's responsibility.
4. This drawing must only be used for the purpose for which it is supplied and its contents must not be reproduced for any purpose without written permission.
5. No areas indicated, or areas calculated from this drawing should be used for valuation purposes or as the basis for development contracts.
© All copyrights Coffey Architects.

Revision

| REV | DATE | DESCRIPTION |
|-----|----------|-------------------------|
| - | 05.06.19 | FIRST ISSUE |
| 01 | 23.09.19 | ISSUED FOR COORDINATION |
| 02 | 21.11.19 | ISSUED FOR COORDINATION |
| 03 | 05.12.19 | STAGE 2 ISSUE |
| 04 | 11.12.19 | PRE-APP ISSUE |
| 05 | 05.02.20 | DESIGN FREEZE |
| 06 | 25.02.20 | DRAFT PLANNING ISSUE |

Notes

— OWNERSHIP BOUNDARY

COFFEY / ARCHITECTS

11-12 Great Sutton Street, London, EC1V 0BX / +44 (0)20 7549 2141
www.coffeyarchitects.com

Project Name

LONDON IRISH CENTRE

Project No

1120

Drawing Name

PROPOSED FIRST FLOOR PLAN

Status

PLANNING

Drawn

JW

Checked

LM

Scale

1:100
1:200

Sheet


A1
A3

Drawing No

1120_A102

Revision No

06

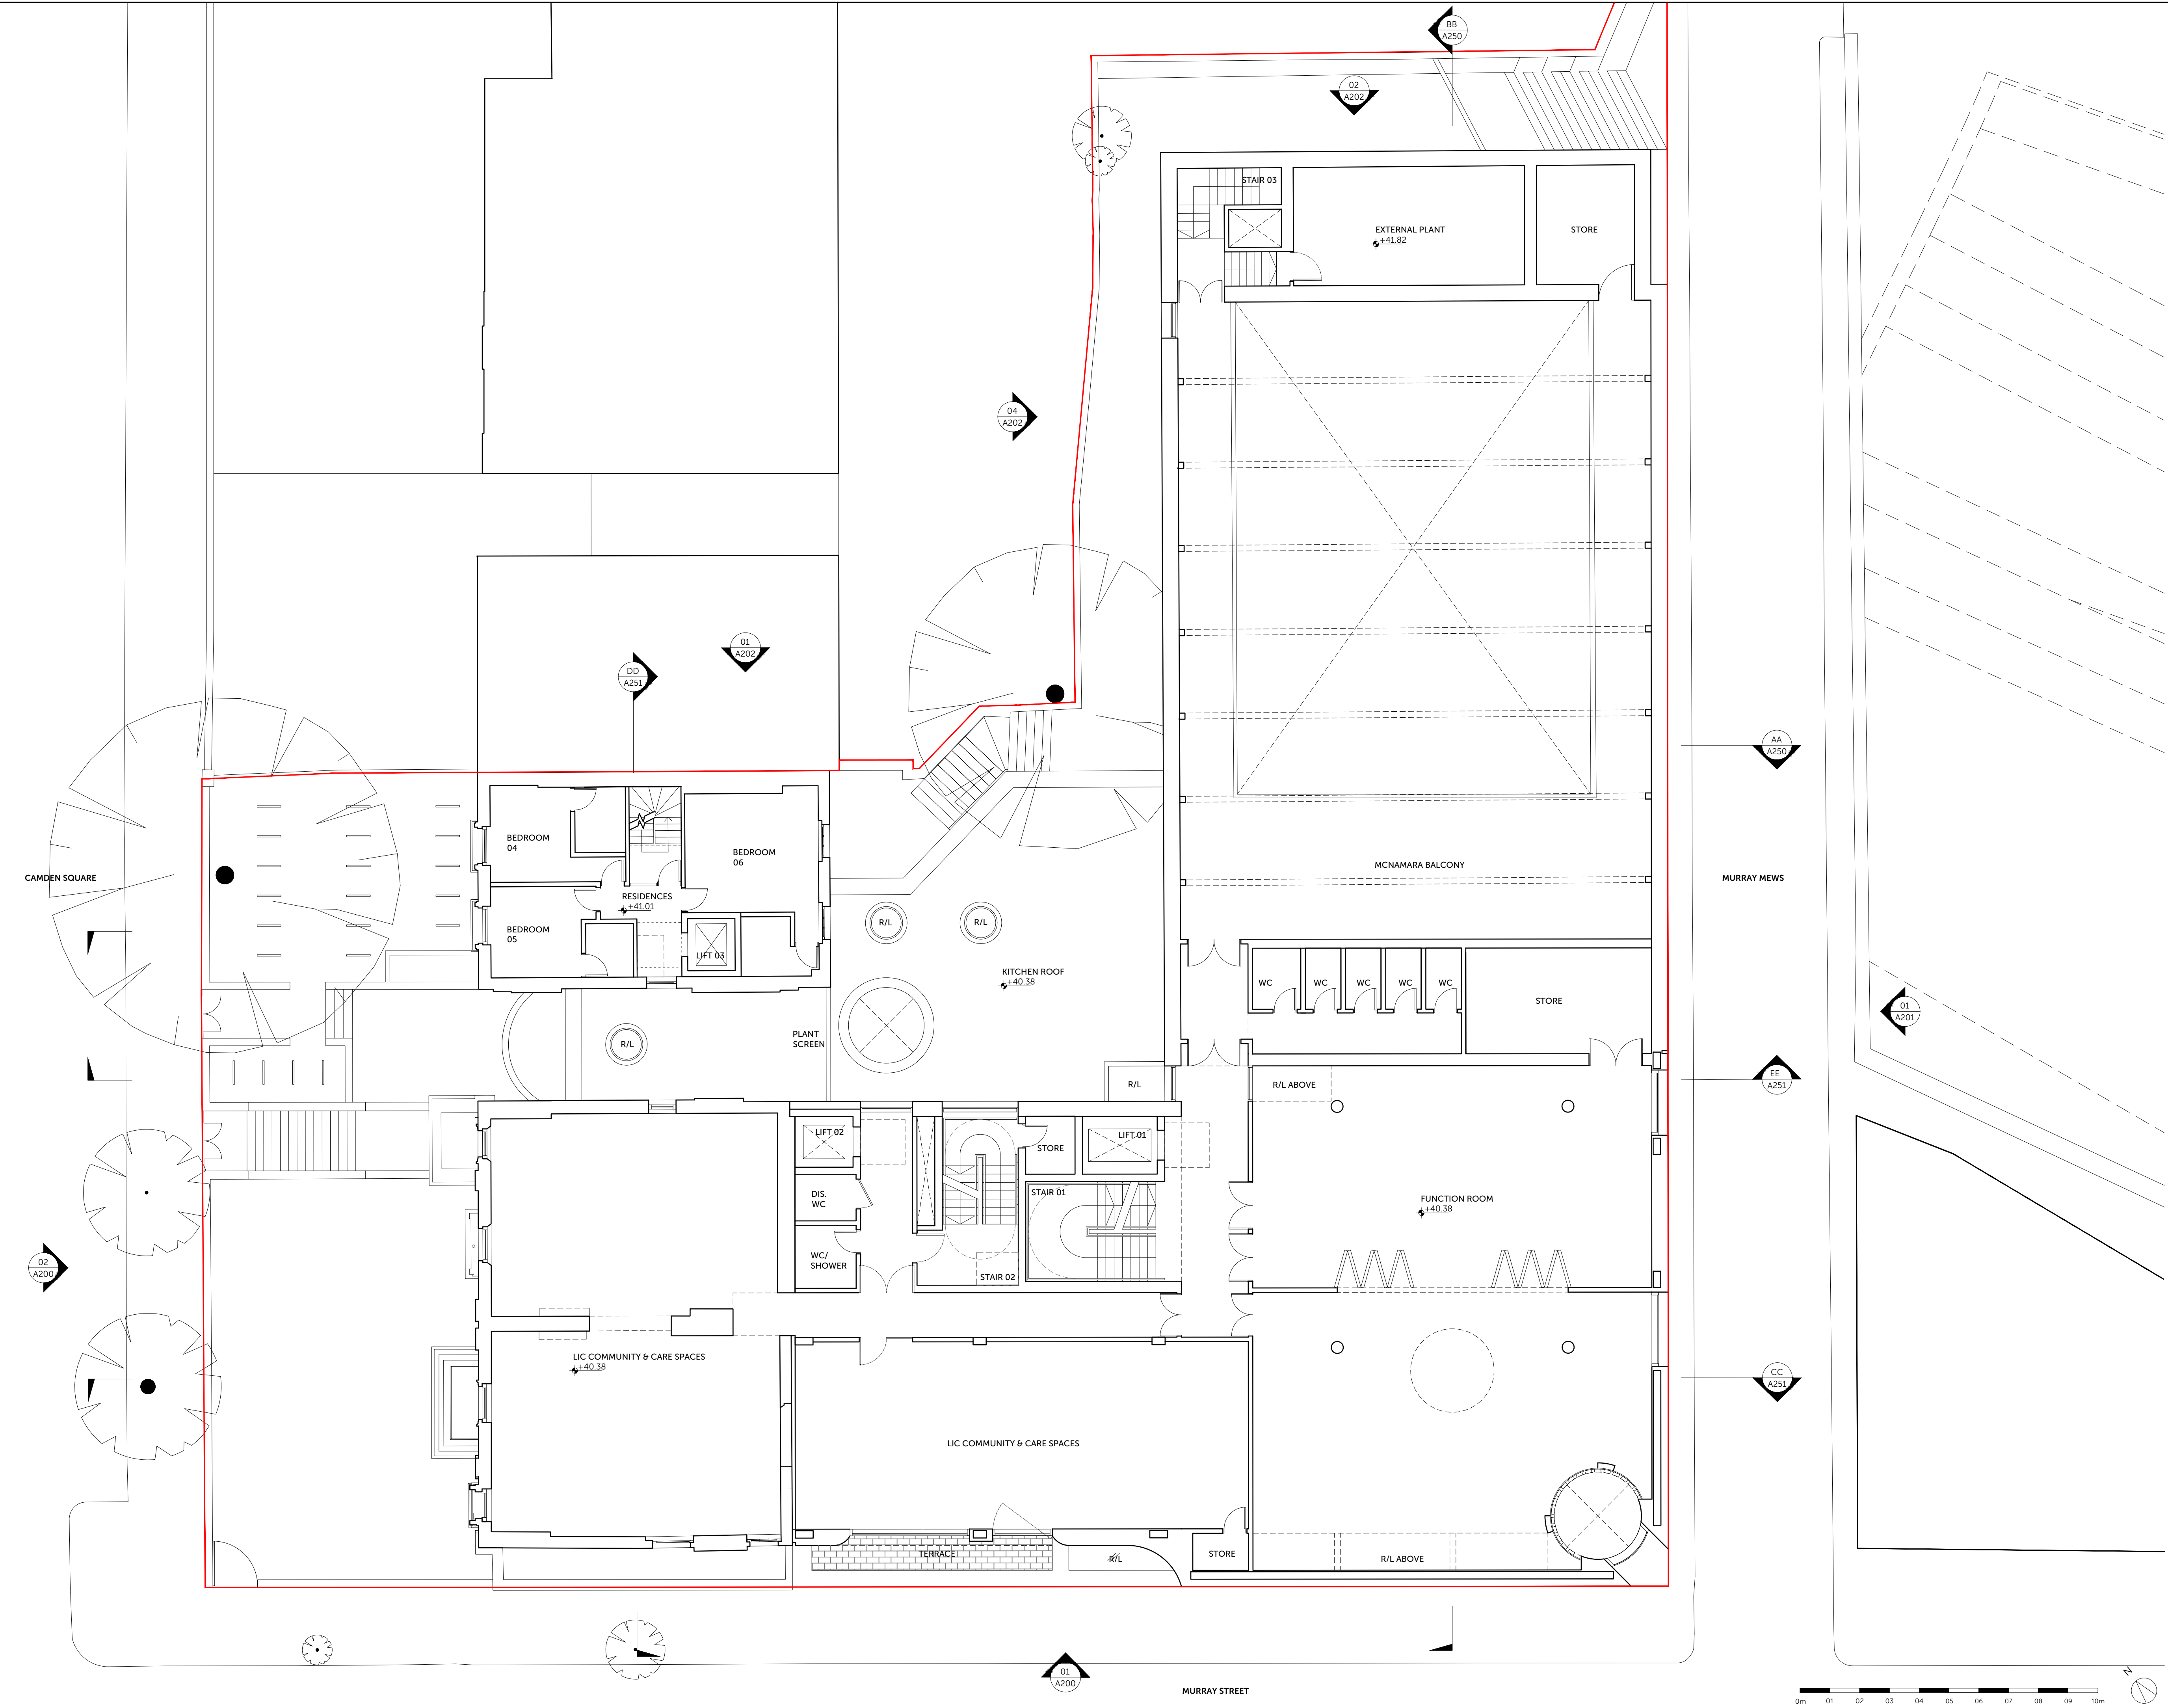

Location Plan

Disclaimer

Revision

Notes

COFFEY / ARCHITECTS

11-12 Great Sutton Street, London, EC1V 0BX / +44 (0)20 7549 2141
www.coffeyarchitects.com

Project Name

Project No

Drawing Name

Status

Drawn


Checked

Scale

Sheet

Drawing No

Revision No

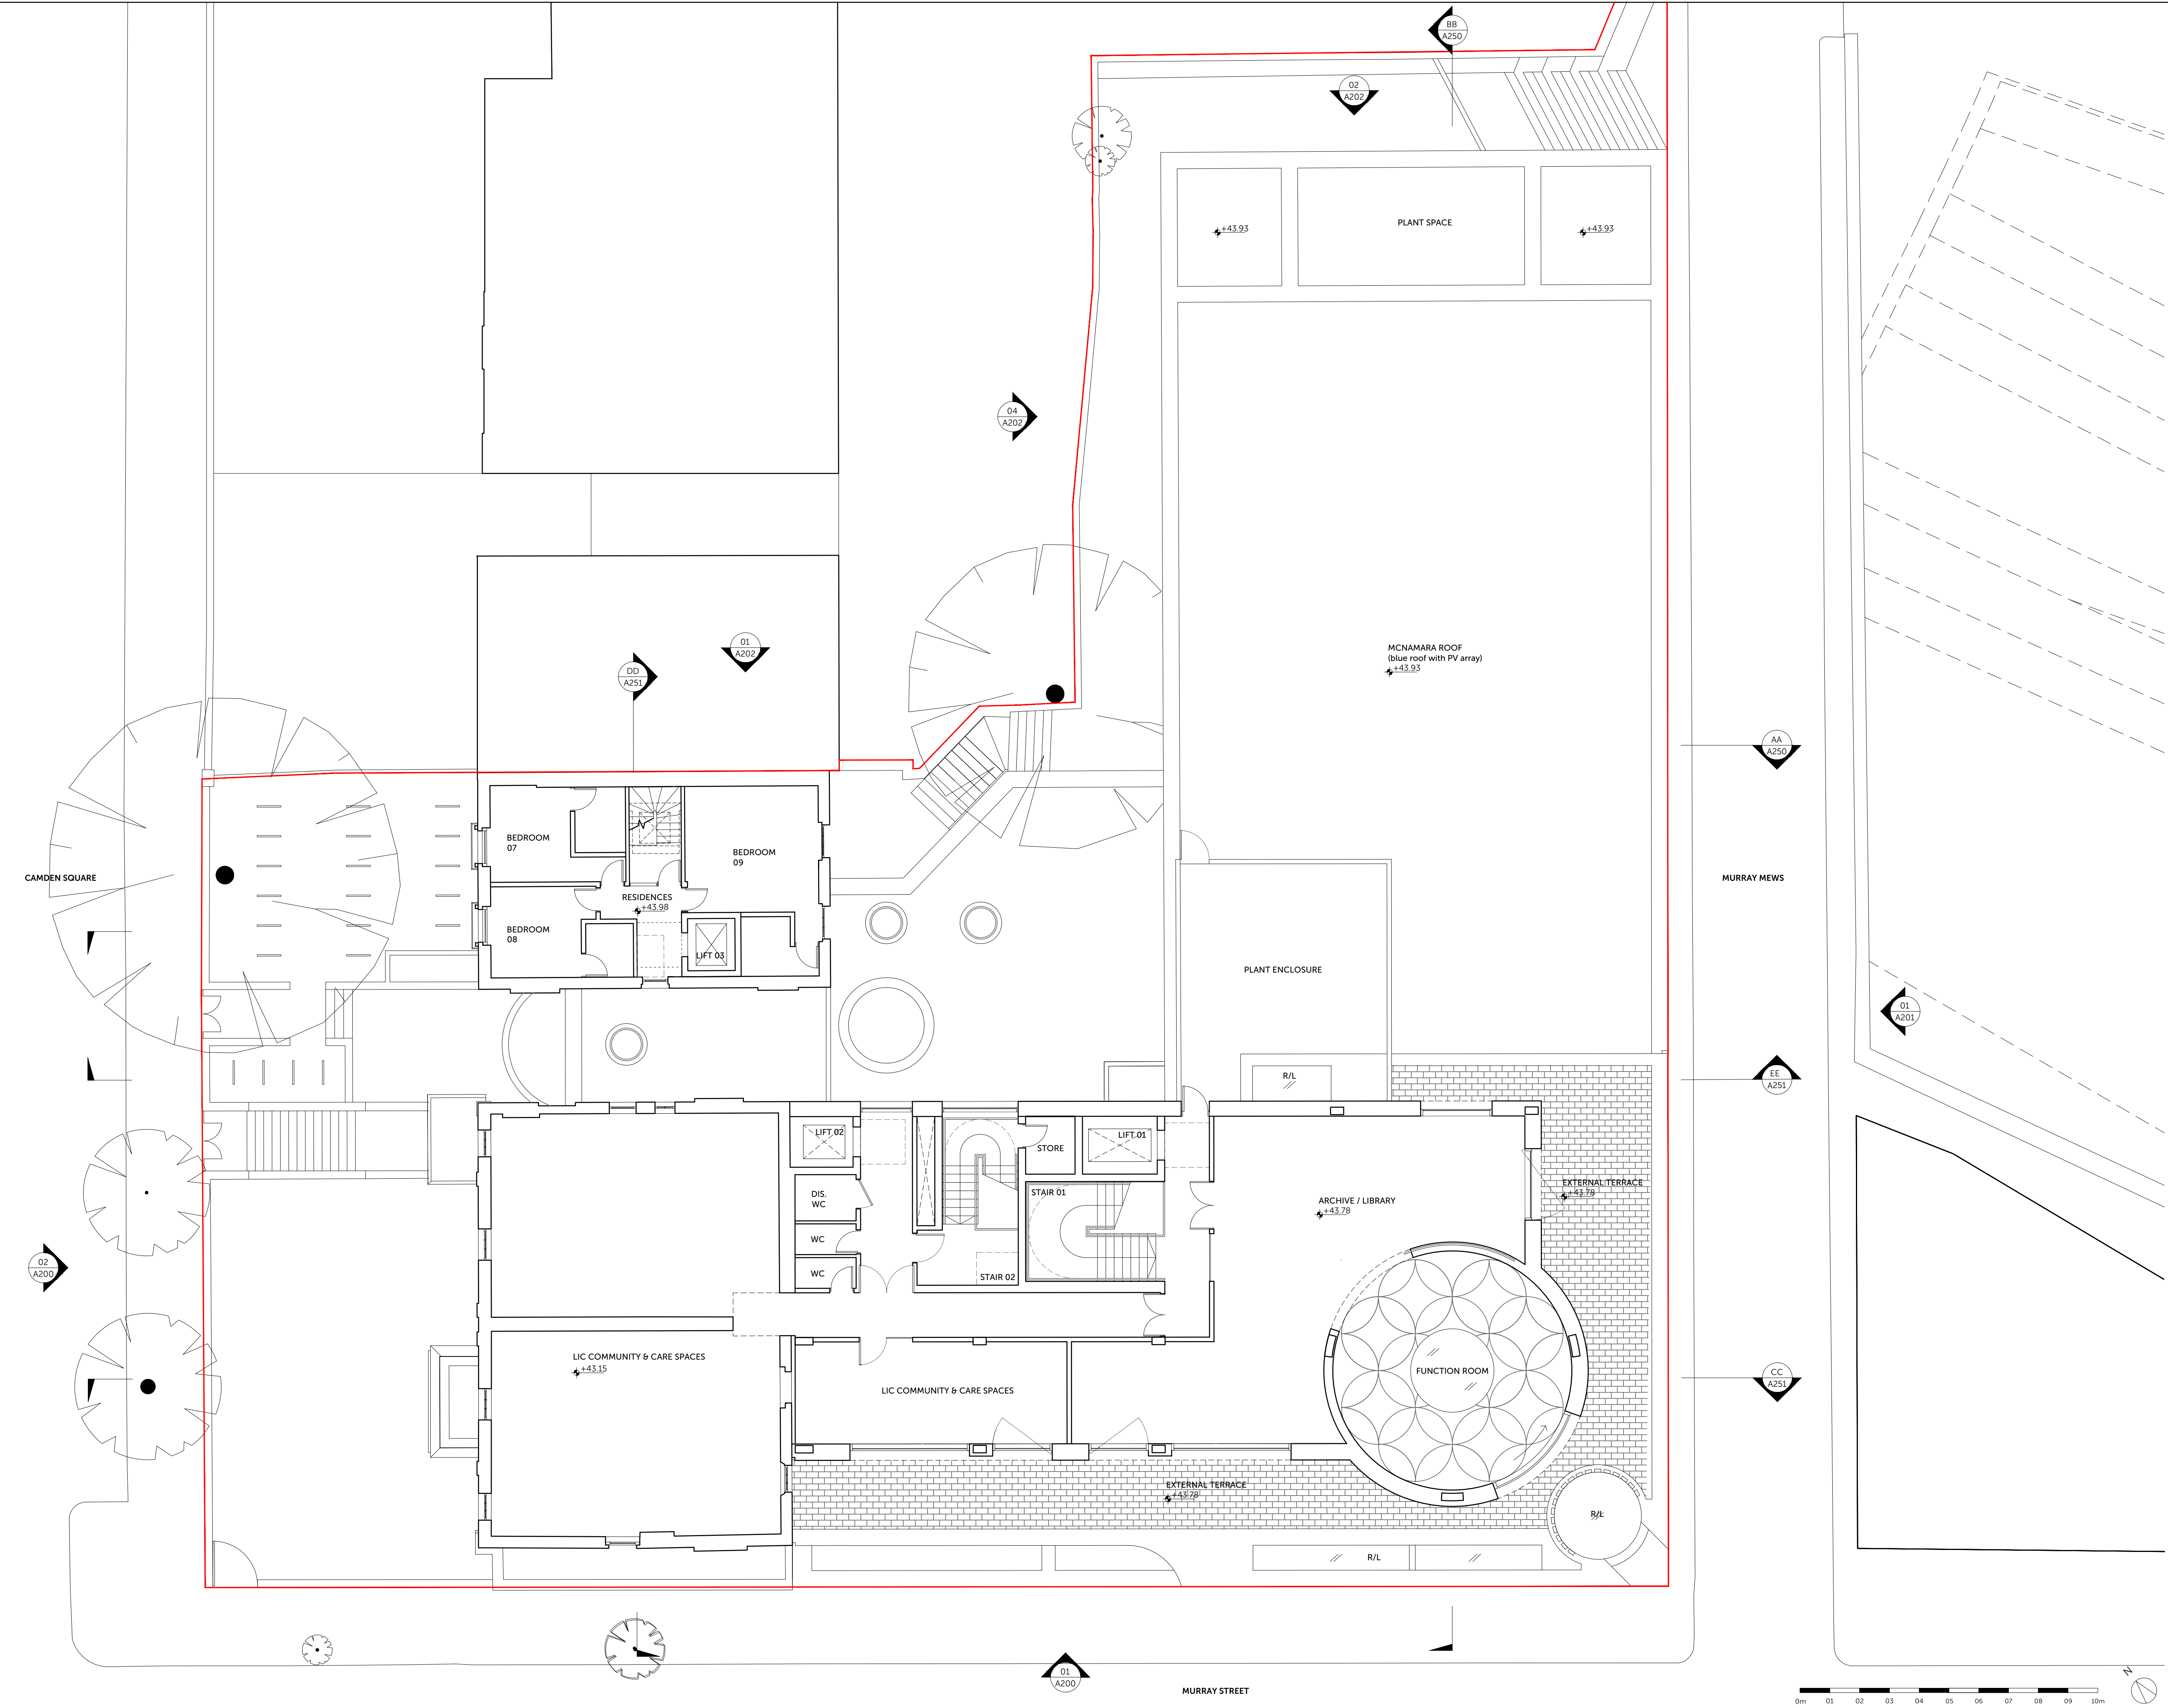

Location Plan

Disclaimer

Revision

Notes

COFFEY / ARCHITECTS

Project Name

Drawing Name

Status

Drawn


Checked

Scale

Sheet

Drawing No.

Revision No.

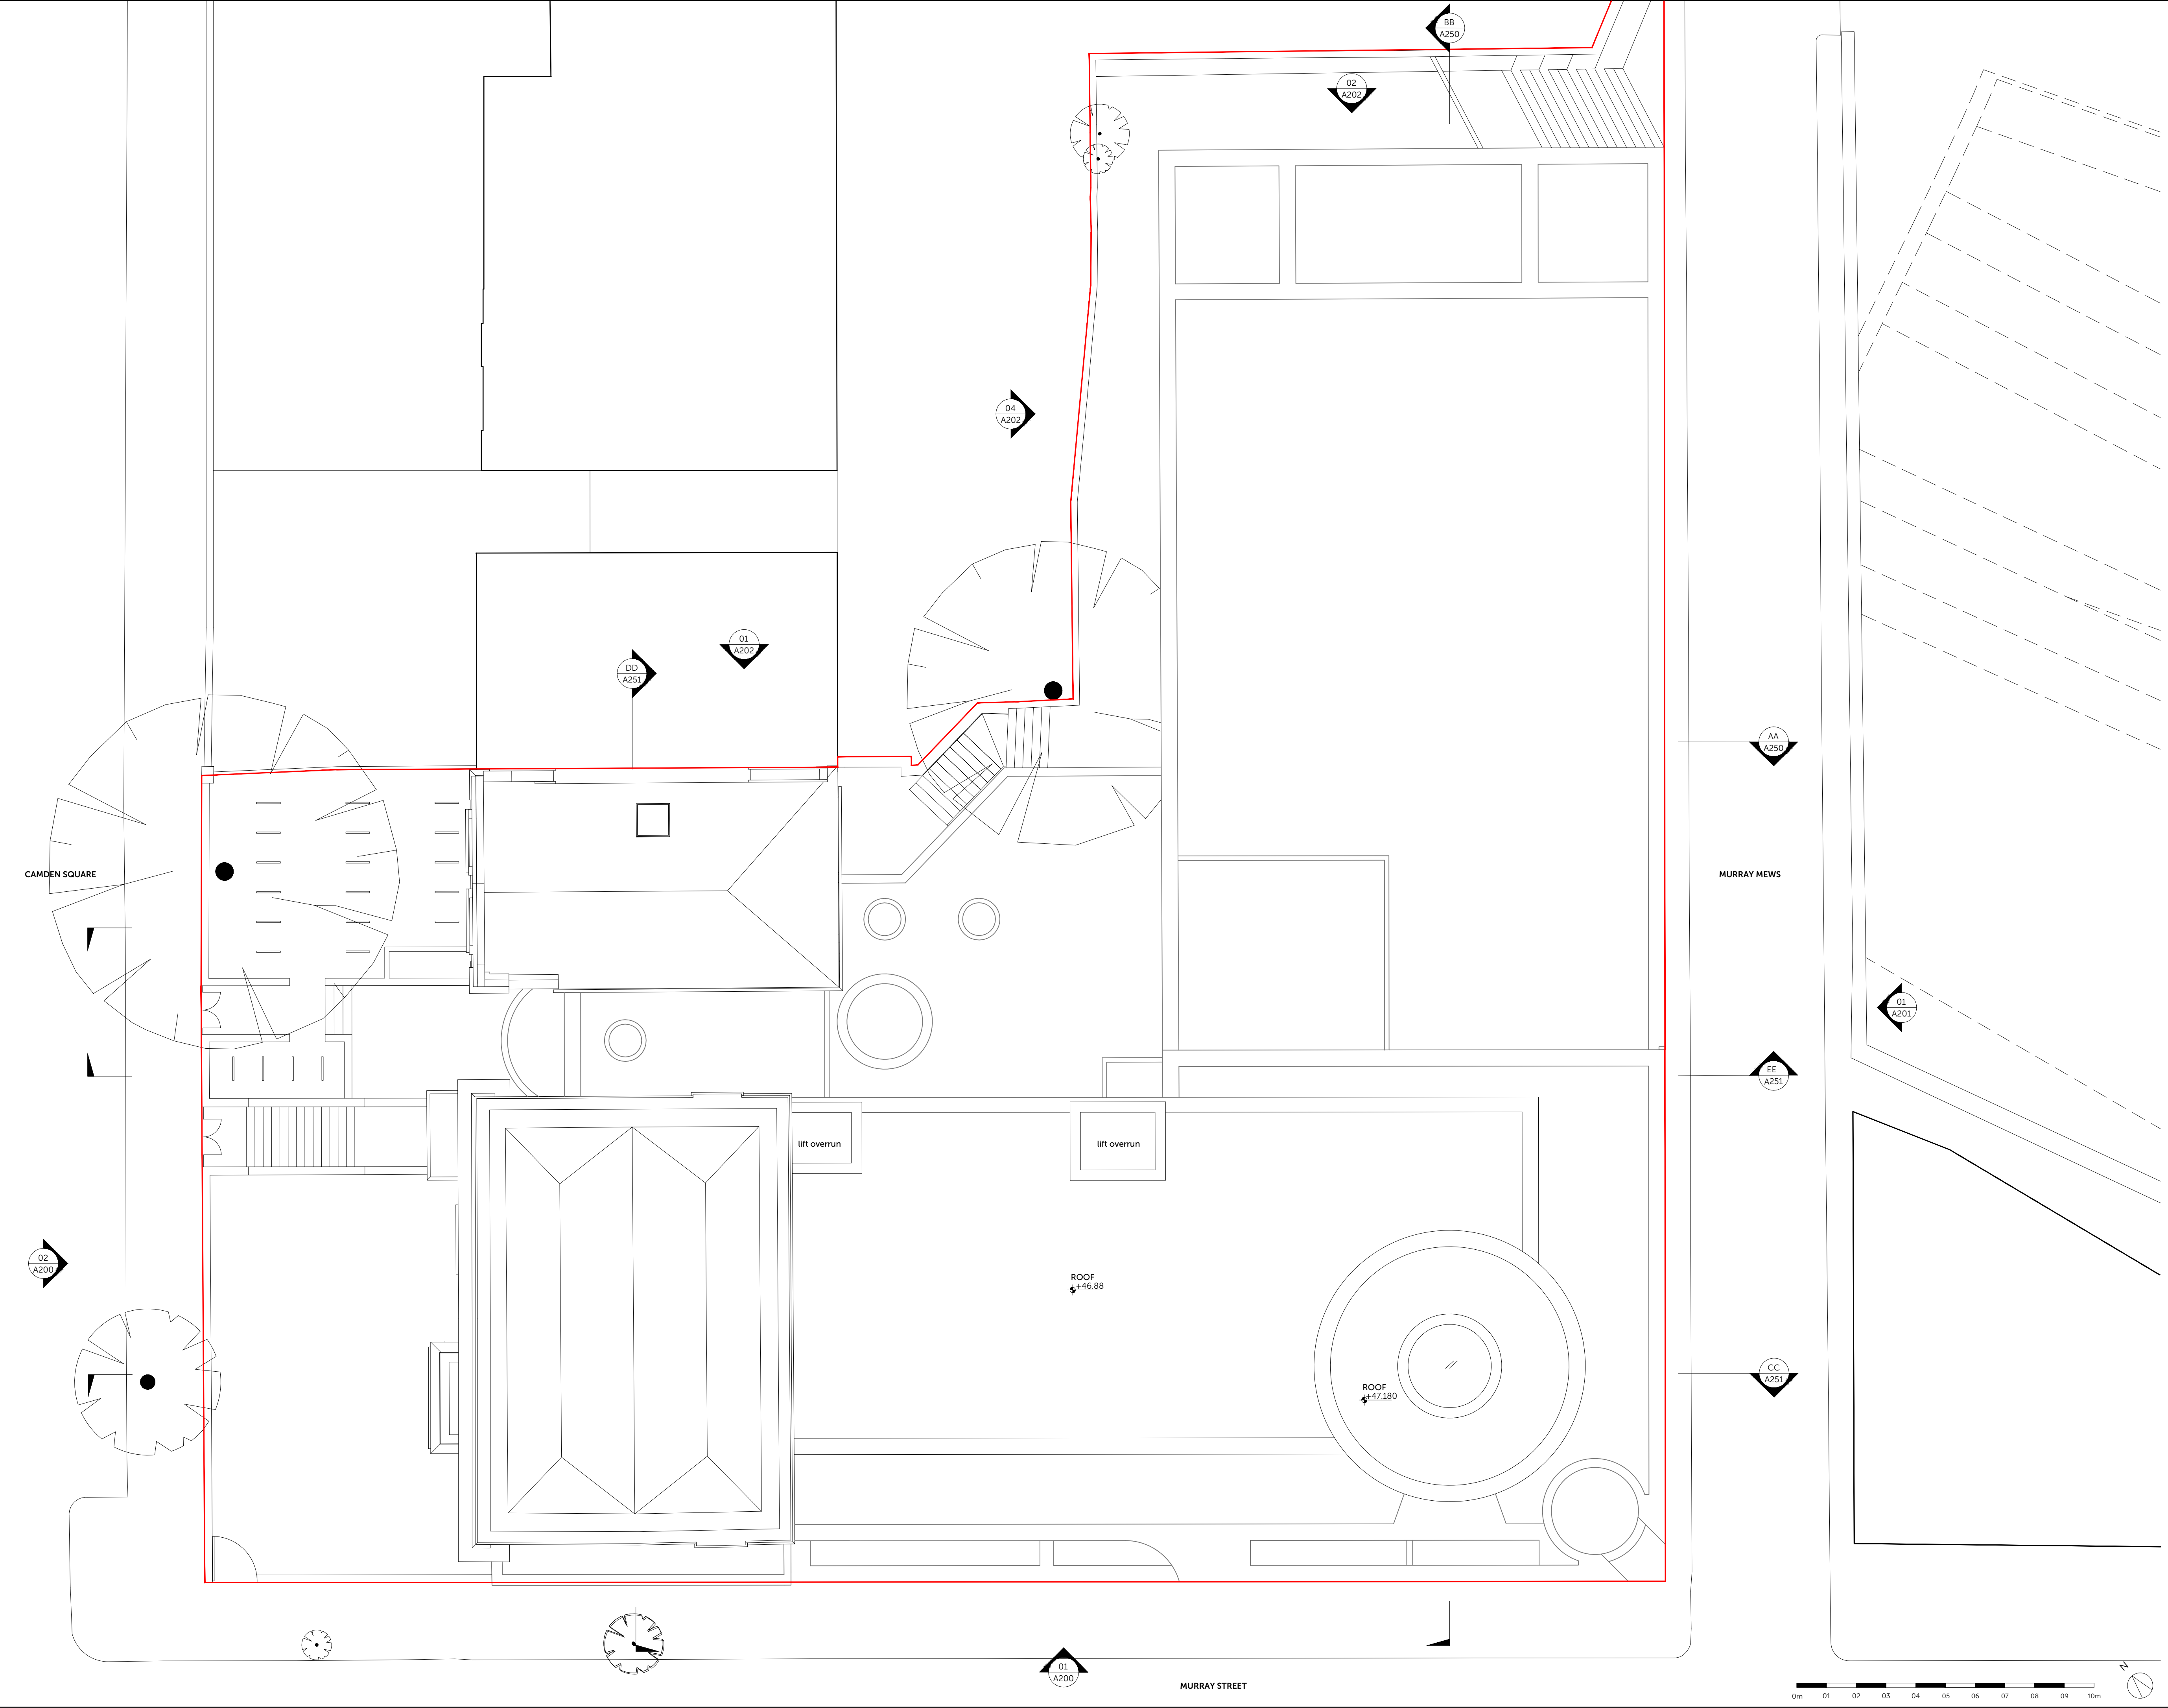

Location Plan

Disclaimer

1. Do not scale. Use figured dimensions only. When a scale bar is provided it is for use by the local planning authority solely for the purposes of the planning application to which it relates.
2. Report all drawing errors, omissions and discrepancies to the Architect.
3. All dimensions are to be checked on site by the contractor and such dimensions shall be the contractor's responsibility.
4. This drawing must only be used for the purpose for which it is supplied and its contents must not be reproduced for any purpose without written permission.
5. No areas indicated, or areas calculated from this drawing should be used for valuation purposes or as the basis for development contracts.
© All copyrights Coffey Architects.

Revision

| REV | DATE | DESCRIPTION |
|-----|----------|-------------------------|
| - | 05.06.19 | FIRST ISSUE |
| 01 | 20.09.19 | ISSUED FOR COORDINATION |
| 02 | 21.11.19 | ISSUED FOR COORDINATION |
| 03 | 05.12.19 | STAGE 2 ISSUE |
| 04 | 11.12.19 | PRE-APP ISSUE |
| 05 | 05.02.20 | DESIGN FREEZE |
| 06 | 25.02.20 | DRAFT PLANNING ISSUE |

Notes

OWNERSHIP BOUNDARY

COFFEY / ARCHITECTS

11-12 Great Sutton Street, London, EC1V 0BX / +44 (0)20 7549 2141
www.coffeyarchitects.com

Project Name

LONDON IRISH CENTRE

Project No

1120

Drawing Name

PROPOSED ROOF PLAN

Status

PLANNING

Drawn

JW

Checked

LM

Scale

1:100
1:200

Sheet

A1
A3

Drawing No.

1120_A105

Revision No.

06



elliottwood

engineering
a better **society**

London

46 – 48 Foley St
W1W 7TY
+44 207 499 5888

Wimbledon

241 The Broadway
London
SW19 1SD
+44 208 544 0033

Nottingham

1 Sampsons Yard
Halifax Place
Nottingham
NG1 1QN
+44 870 460 0061

www.elliottwood.co.uk