




SITE PLAN

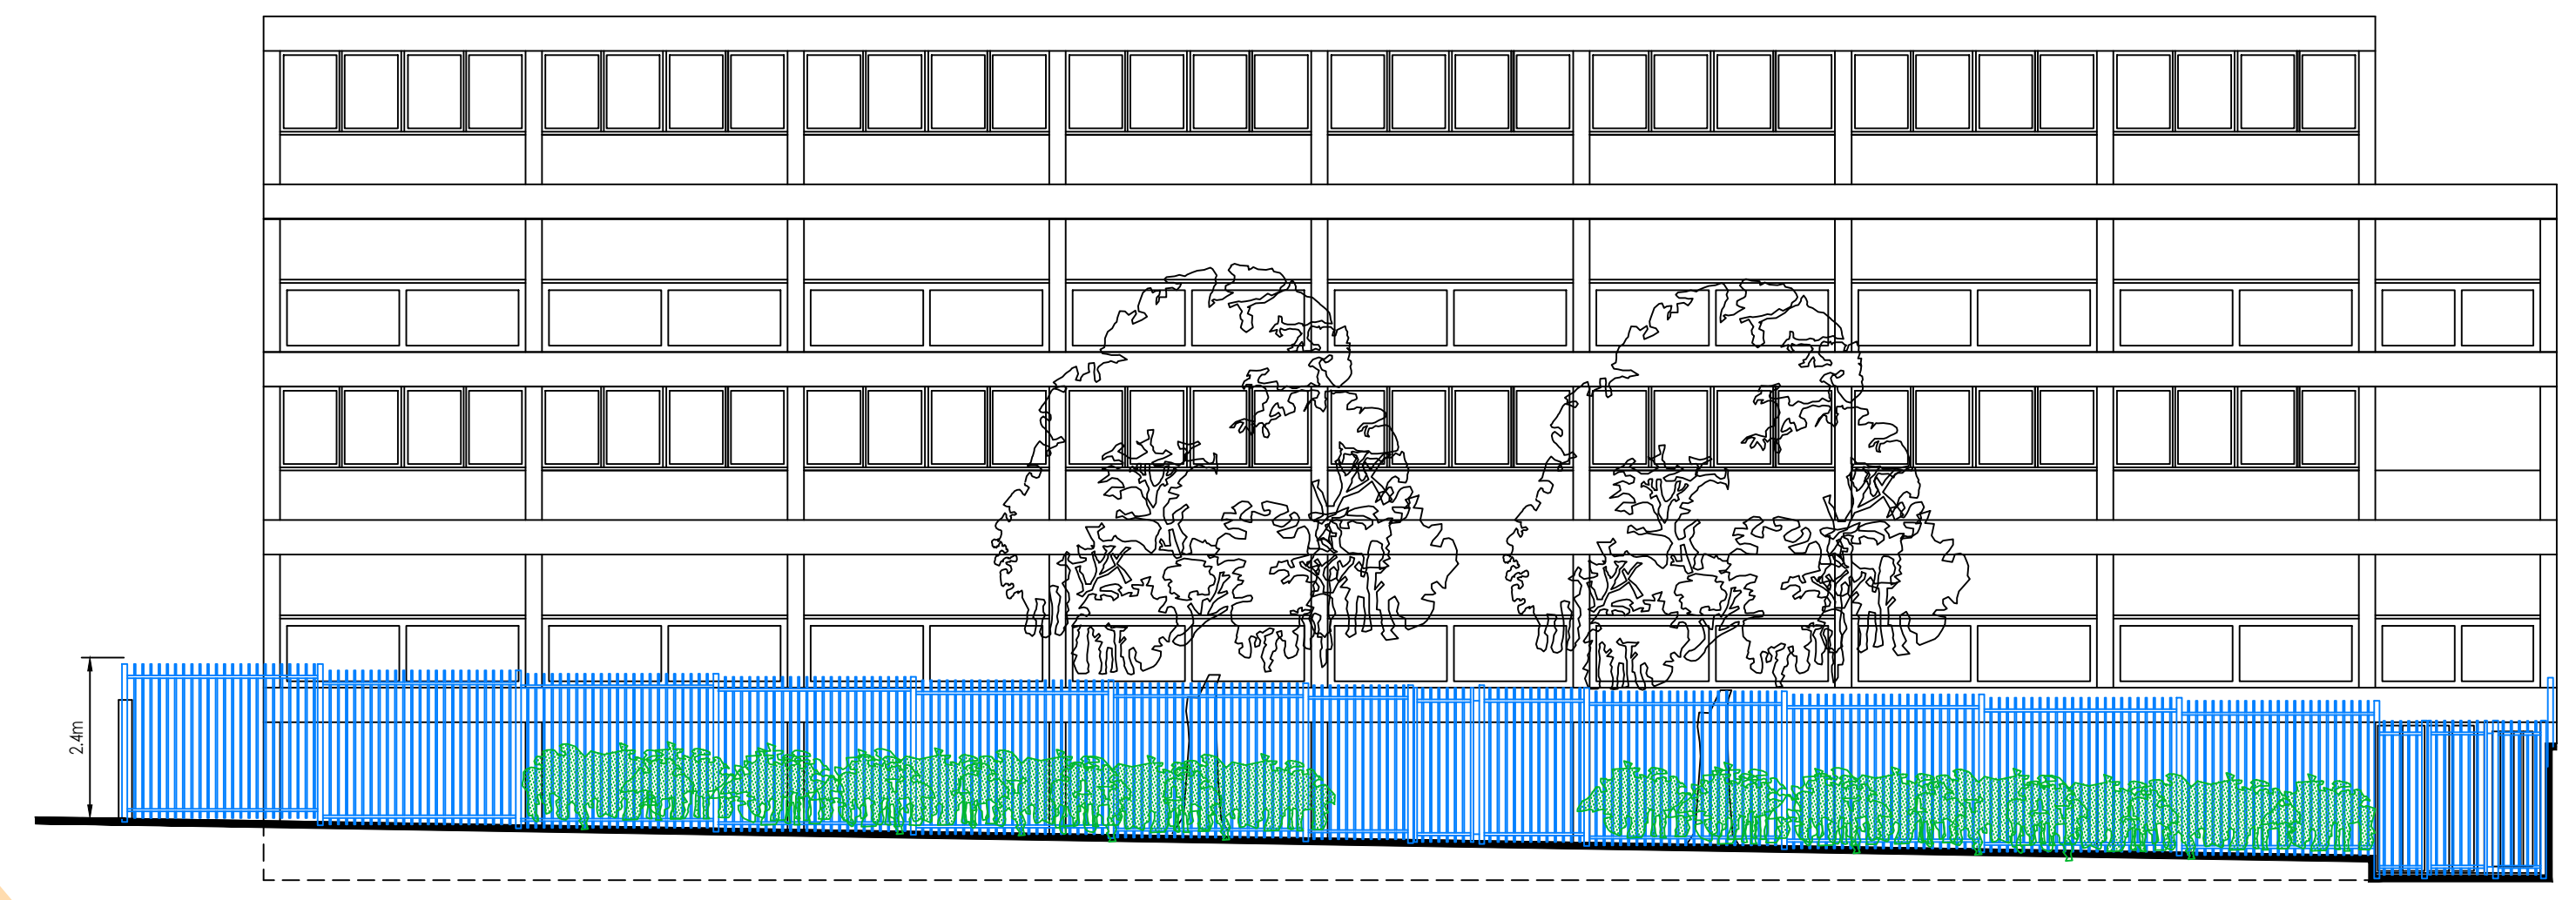


FRONT ELEVATION

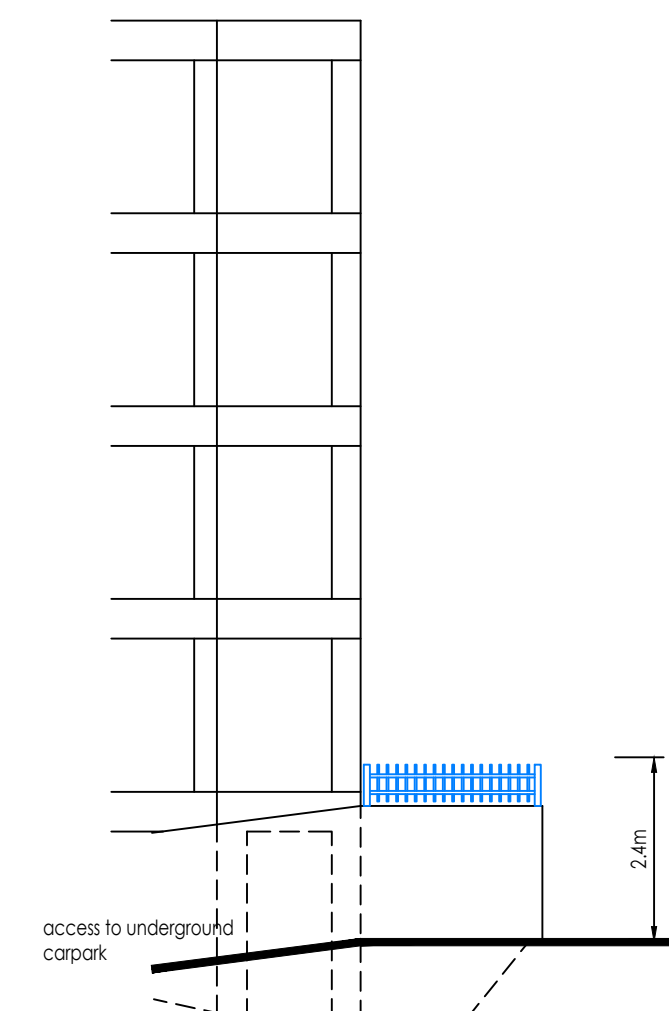


SIDE ELEVATION

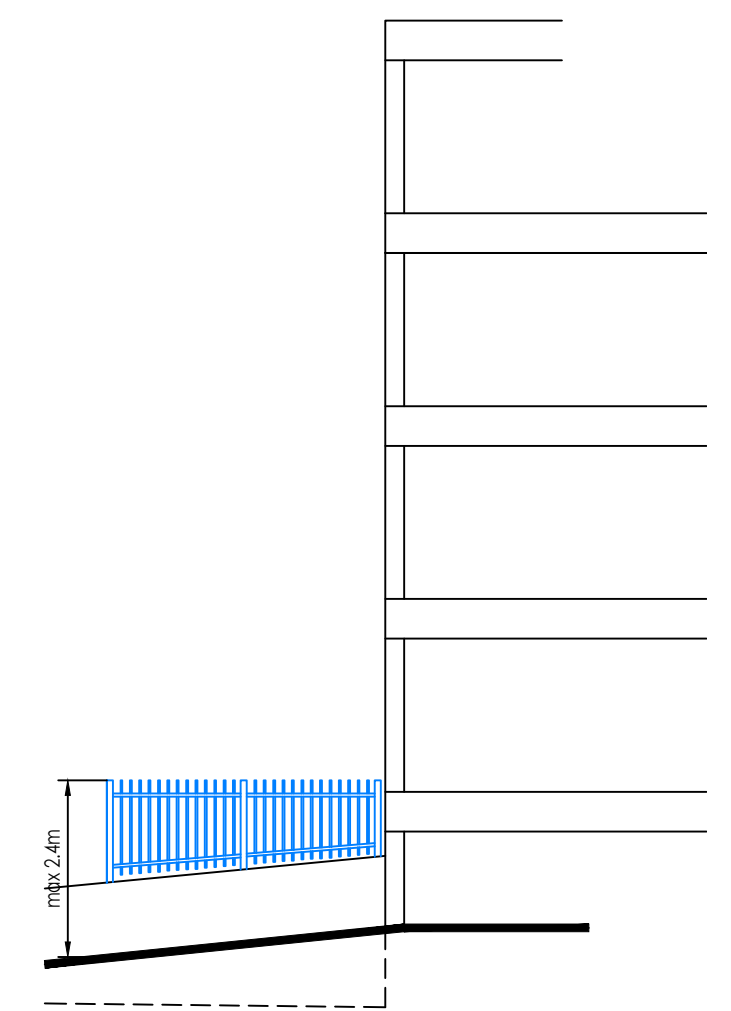

SIDE ELEVATION



Whymark & Moulton
Chartered Surveyors &
Building Engineers
14 Cornard Road, Sudbury,
Suffolk. CO10 2XA
Tele: 01787 371371

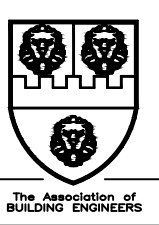

Project

PROPOSED FENCE AND RAILINGS
1-31 CHURCHWAY
LONDON NW1 1LJ

AS PROPOSED - APPROVED

Scale

1:100

Date

May 2019

Drawing No

19/094 - 02c

Amendments

A July 2019 Side Elevations and notes added
B Sept 2019 Central gate position amended
C Oct 2019 Fencing design amended