



CENTRAL GATE DETAIL


Scale 1:50 (m)

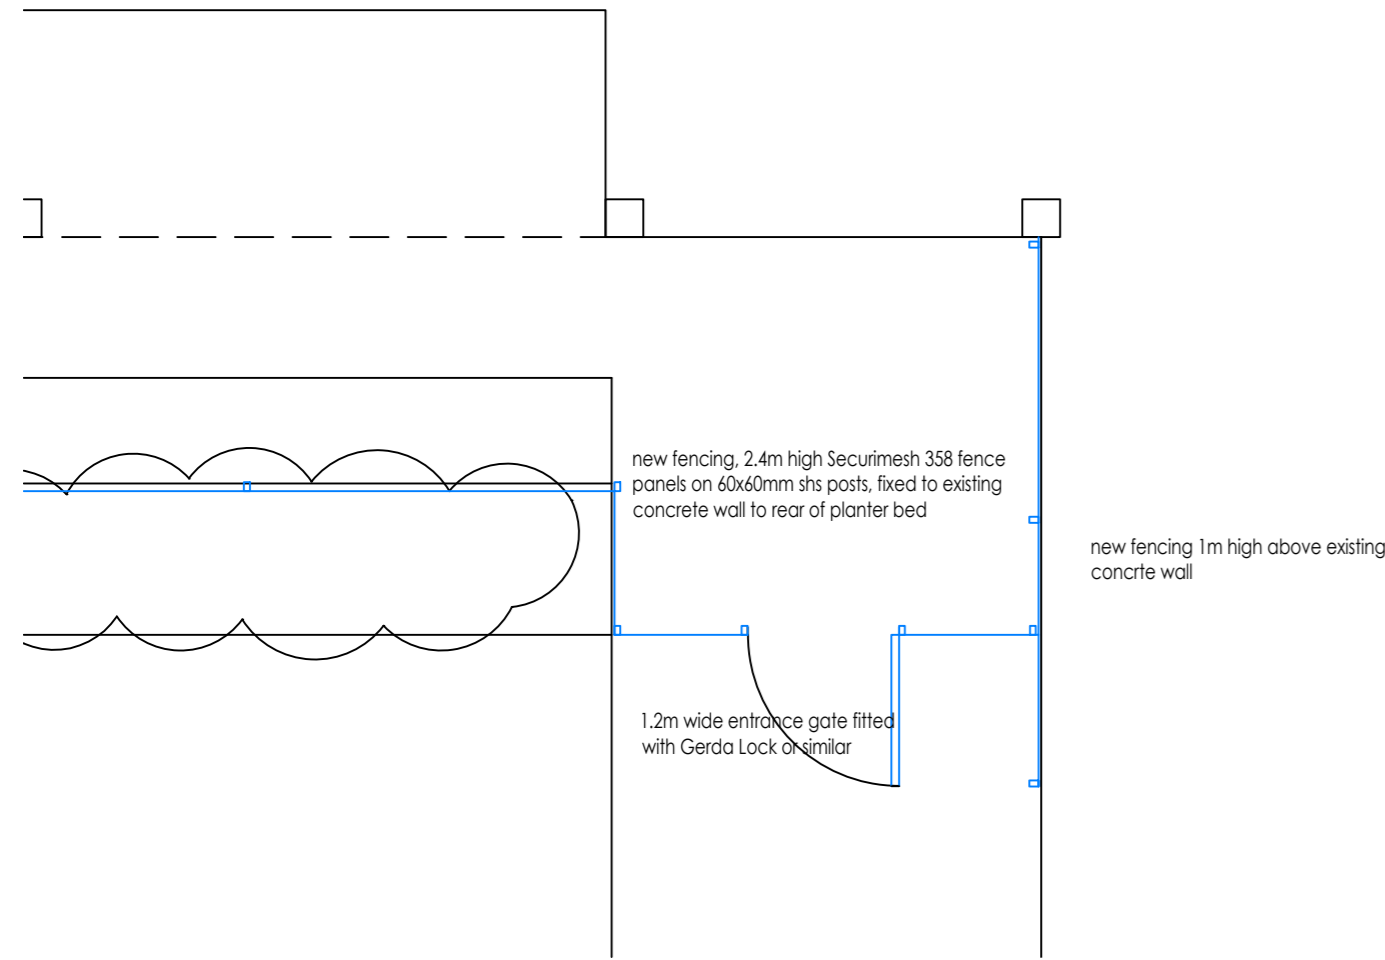


MAIN ENTRANCE GATE DETAIL

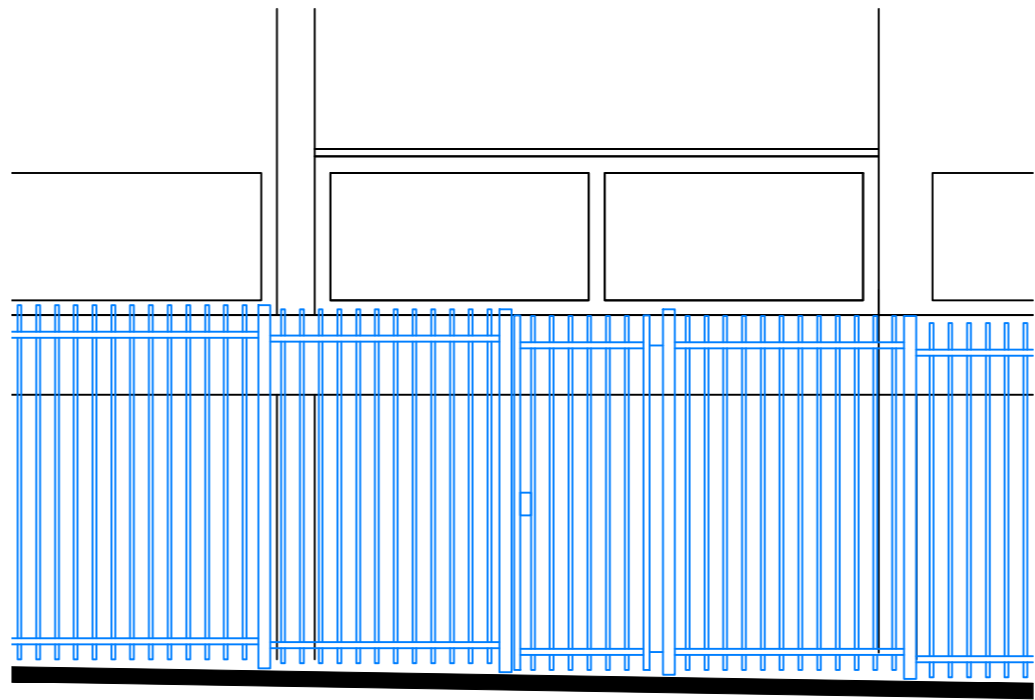

FRONT ELEVATION CENTRAL GATE

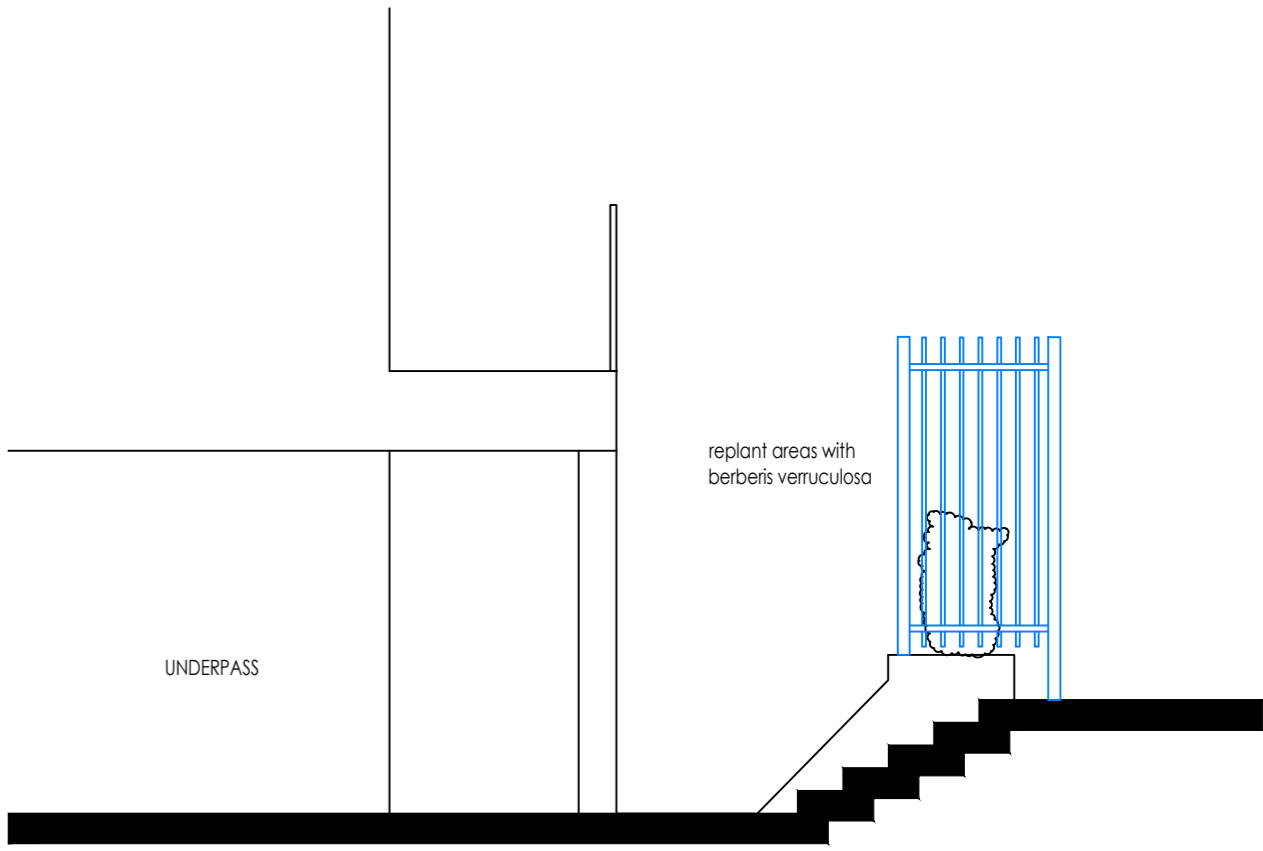

SECTION/SIDE ELEVATION CENTRAL GATE

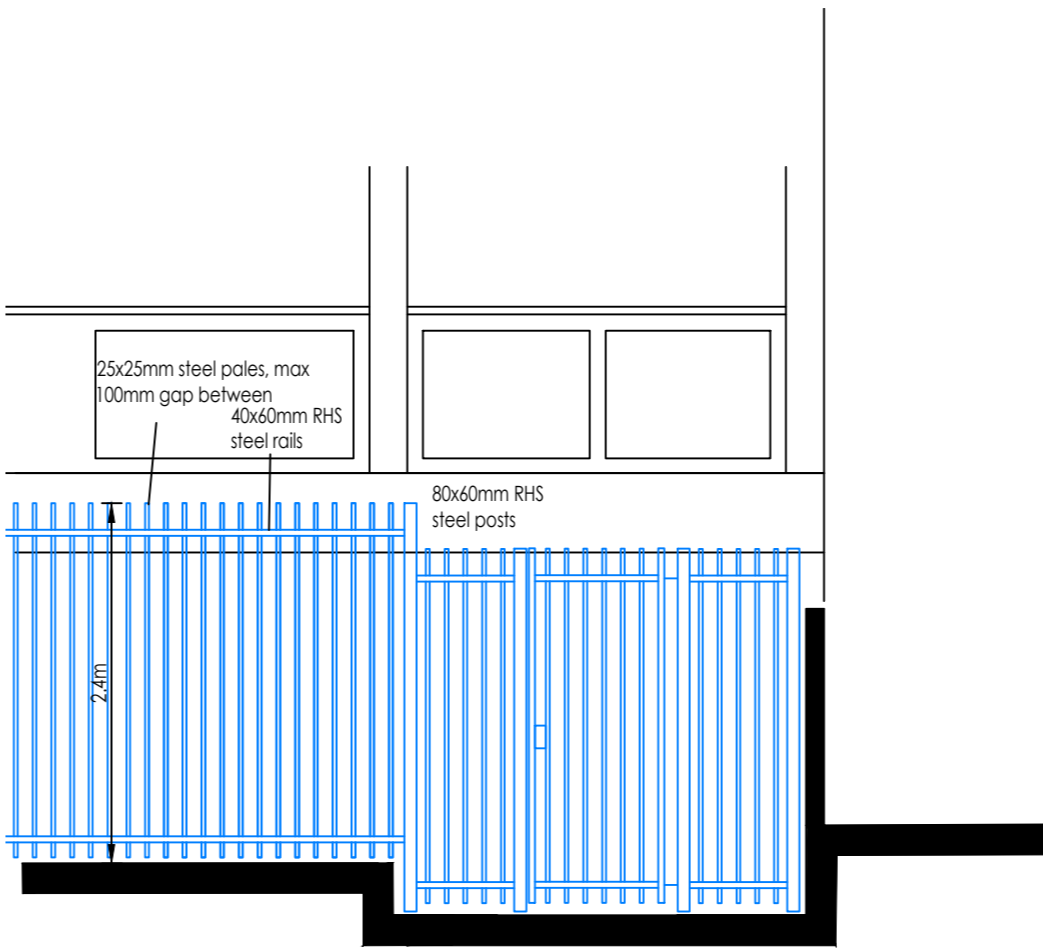

FRONT ELEVATION ENTRANCE GATE

Gate and railings to be galvanized steel powder coated



Whymark & Moulton
Chartered Surveyors &
Building Engineers
14 Cornard Road, Sudbury,
Suffolk. CO10 2XA
Tele: 01787 371371



Project
PROPOSED FENCE AND RAILINGS
1-31 CHURCHWAY
LONDON NW1 1LJ

PROPOSED GATE DETAILS

Scale 1:50, Date July 2019

Drawing No 19/094-04 B

Amendments
A Sept 2019 Central gate position amended
B Oct 2019 Fencing Design amended