



EXISTING GROUND FLOOR PLAN  
scale 1:50

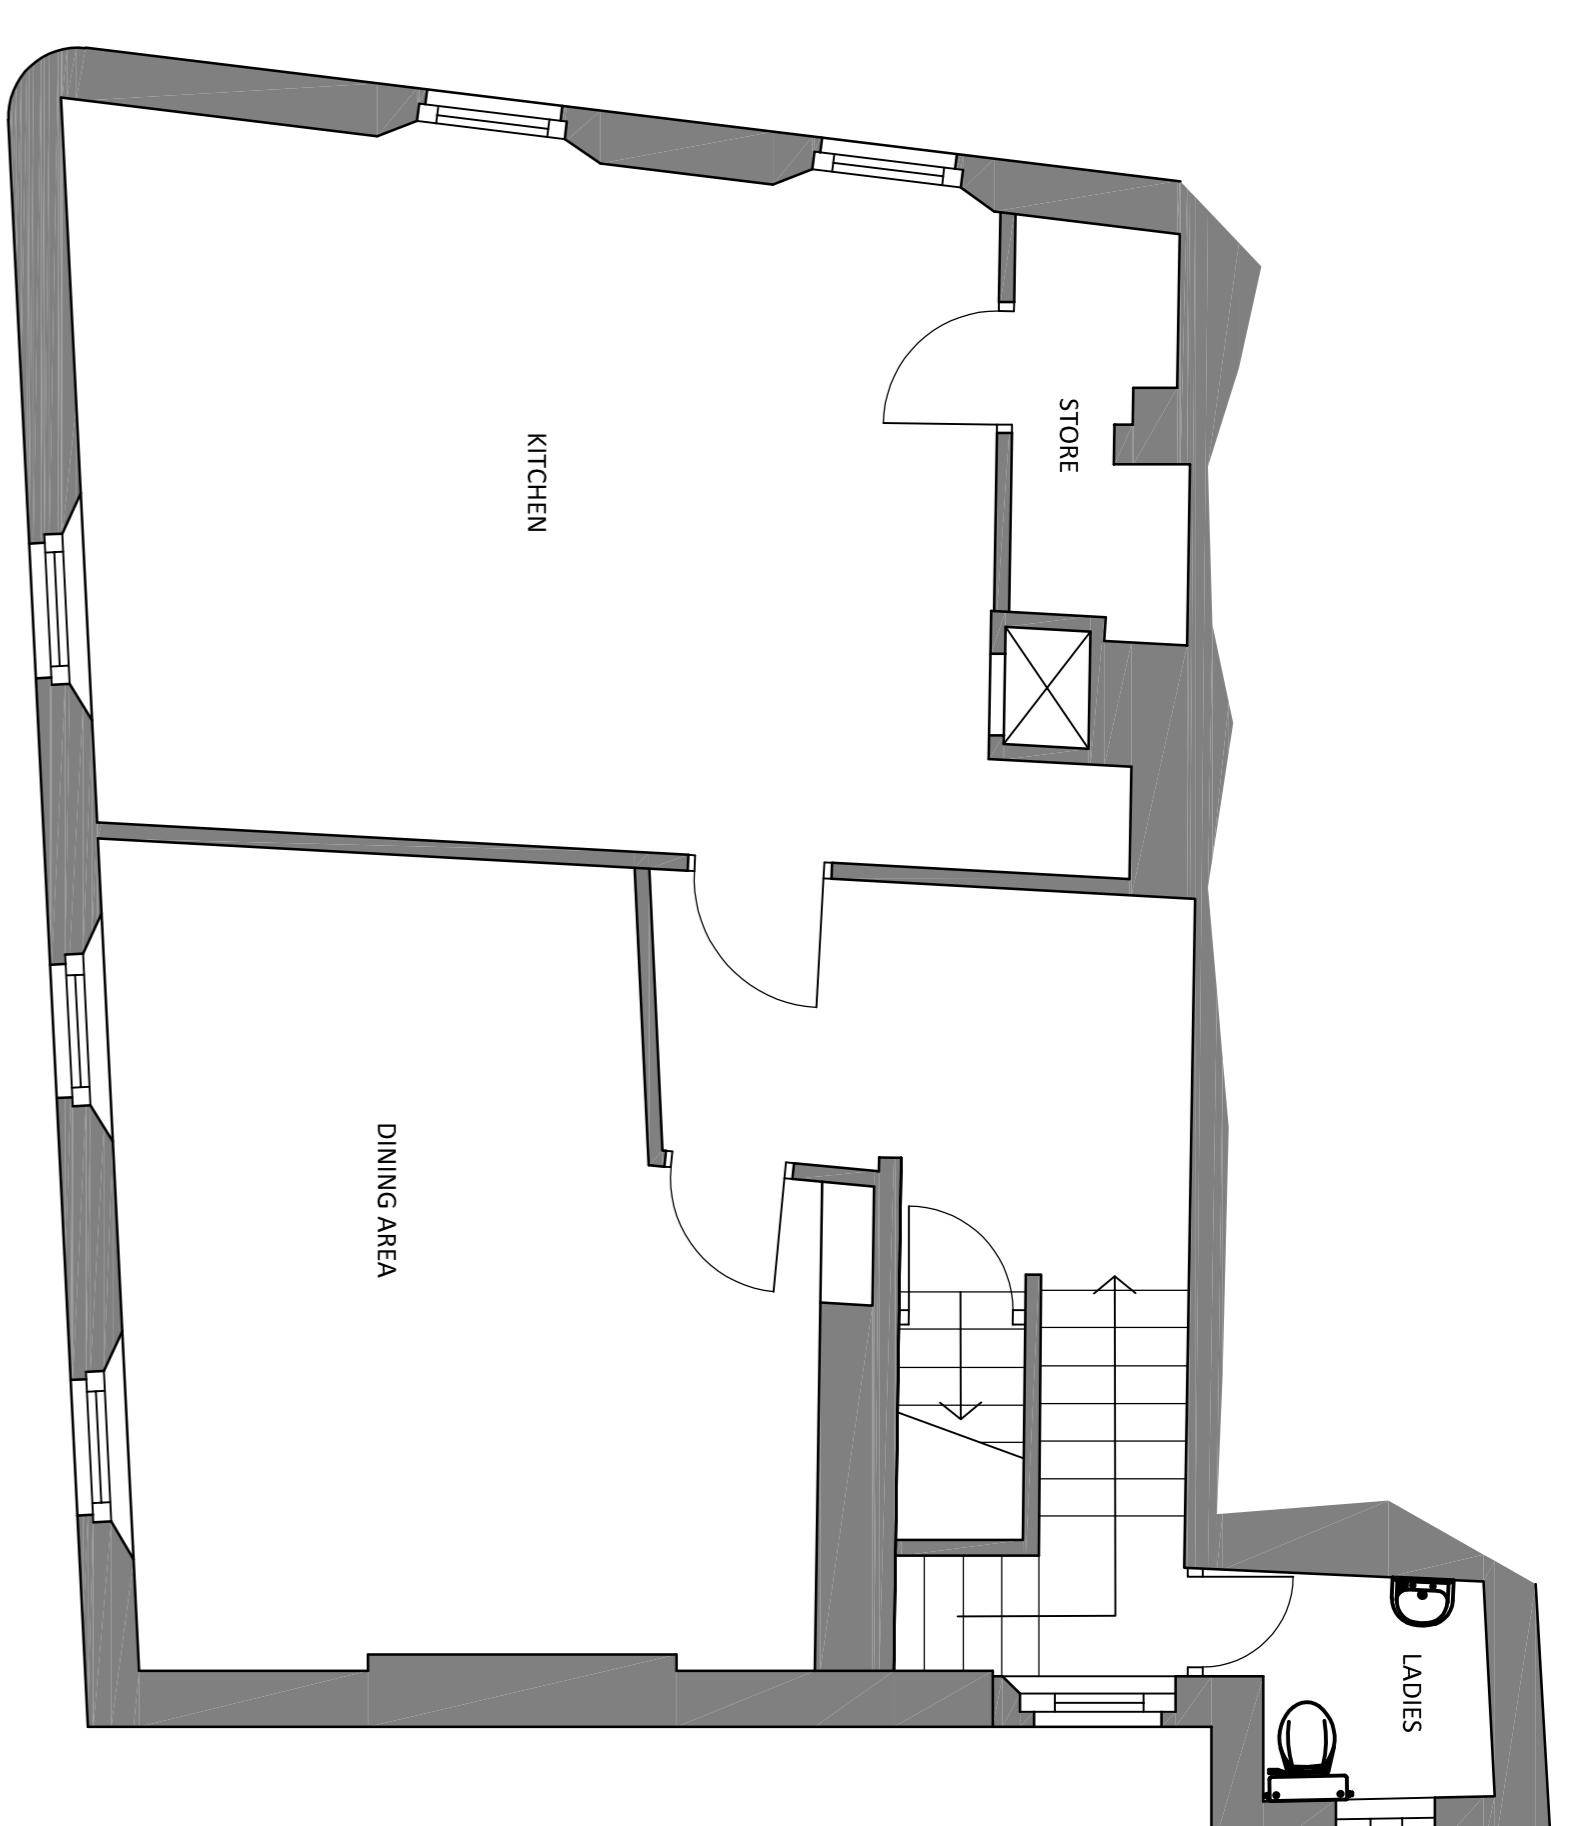

EXISTING FIRST FLOOR PLAN  
scale 1:50

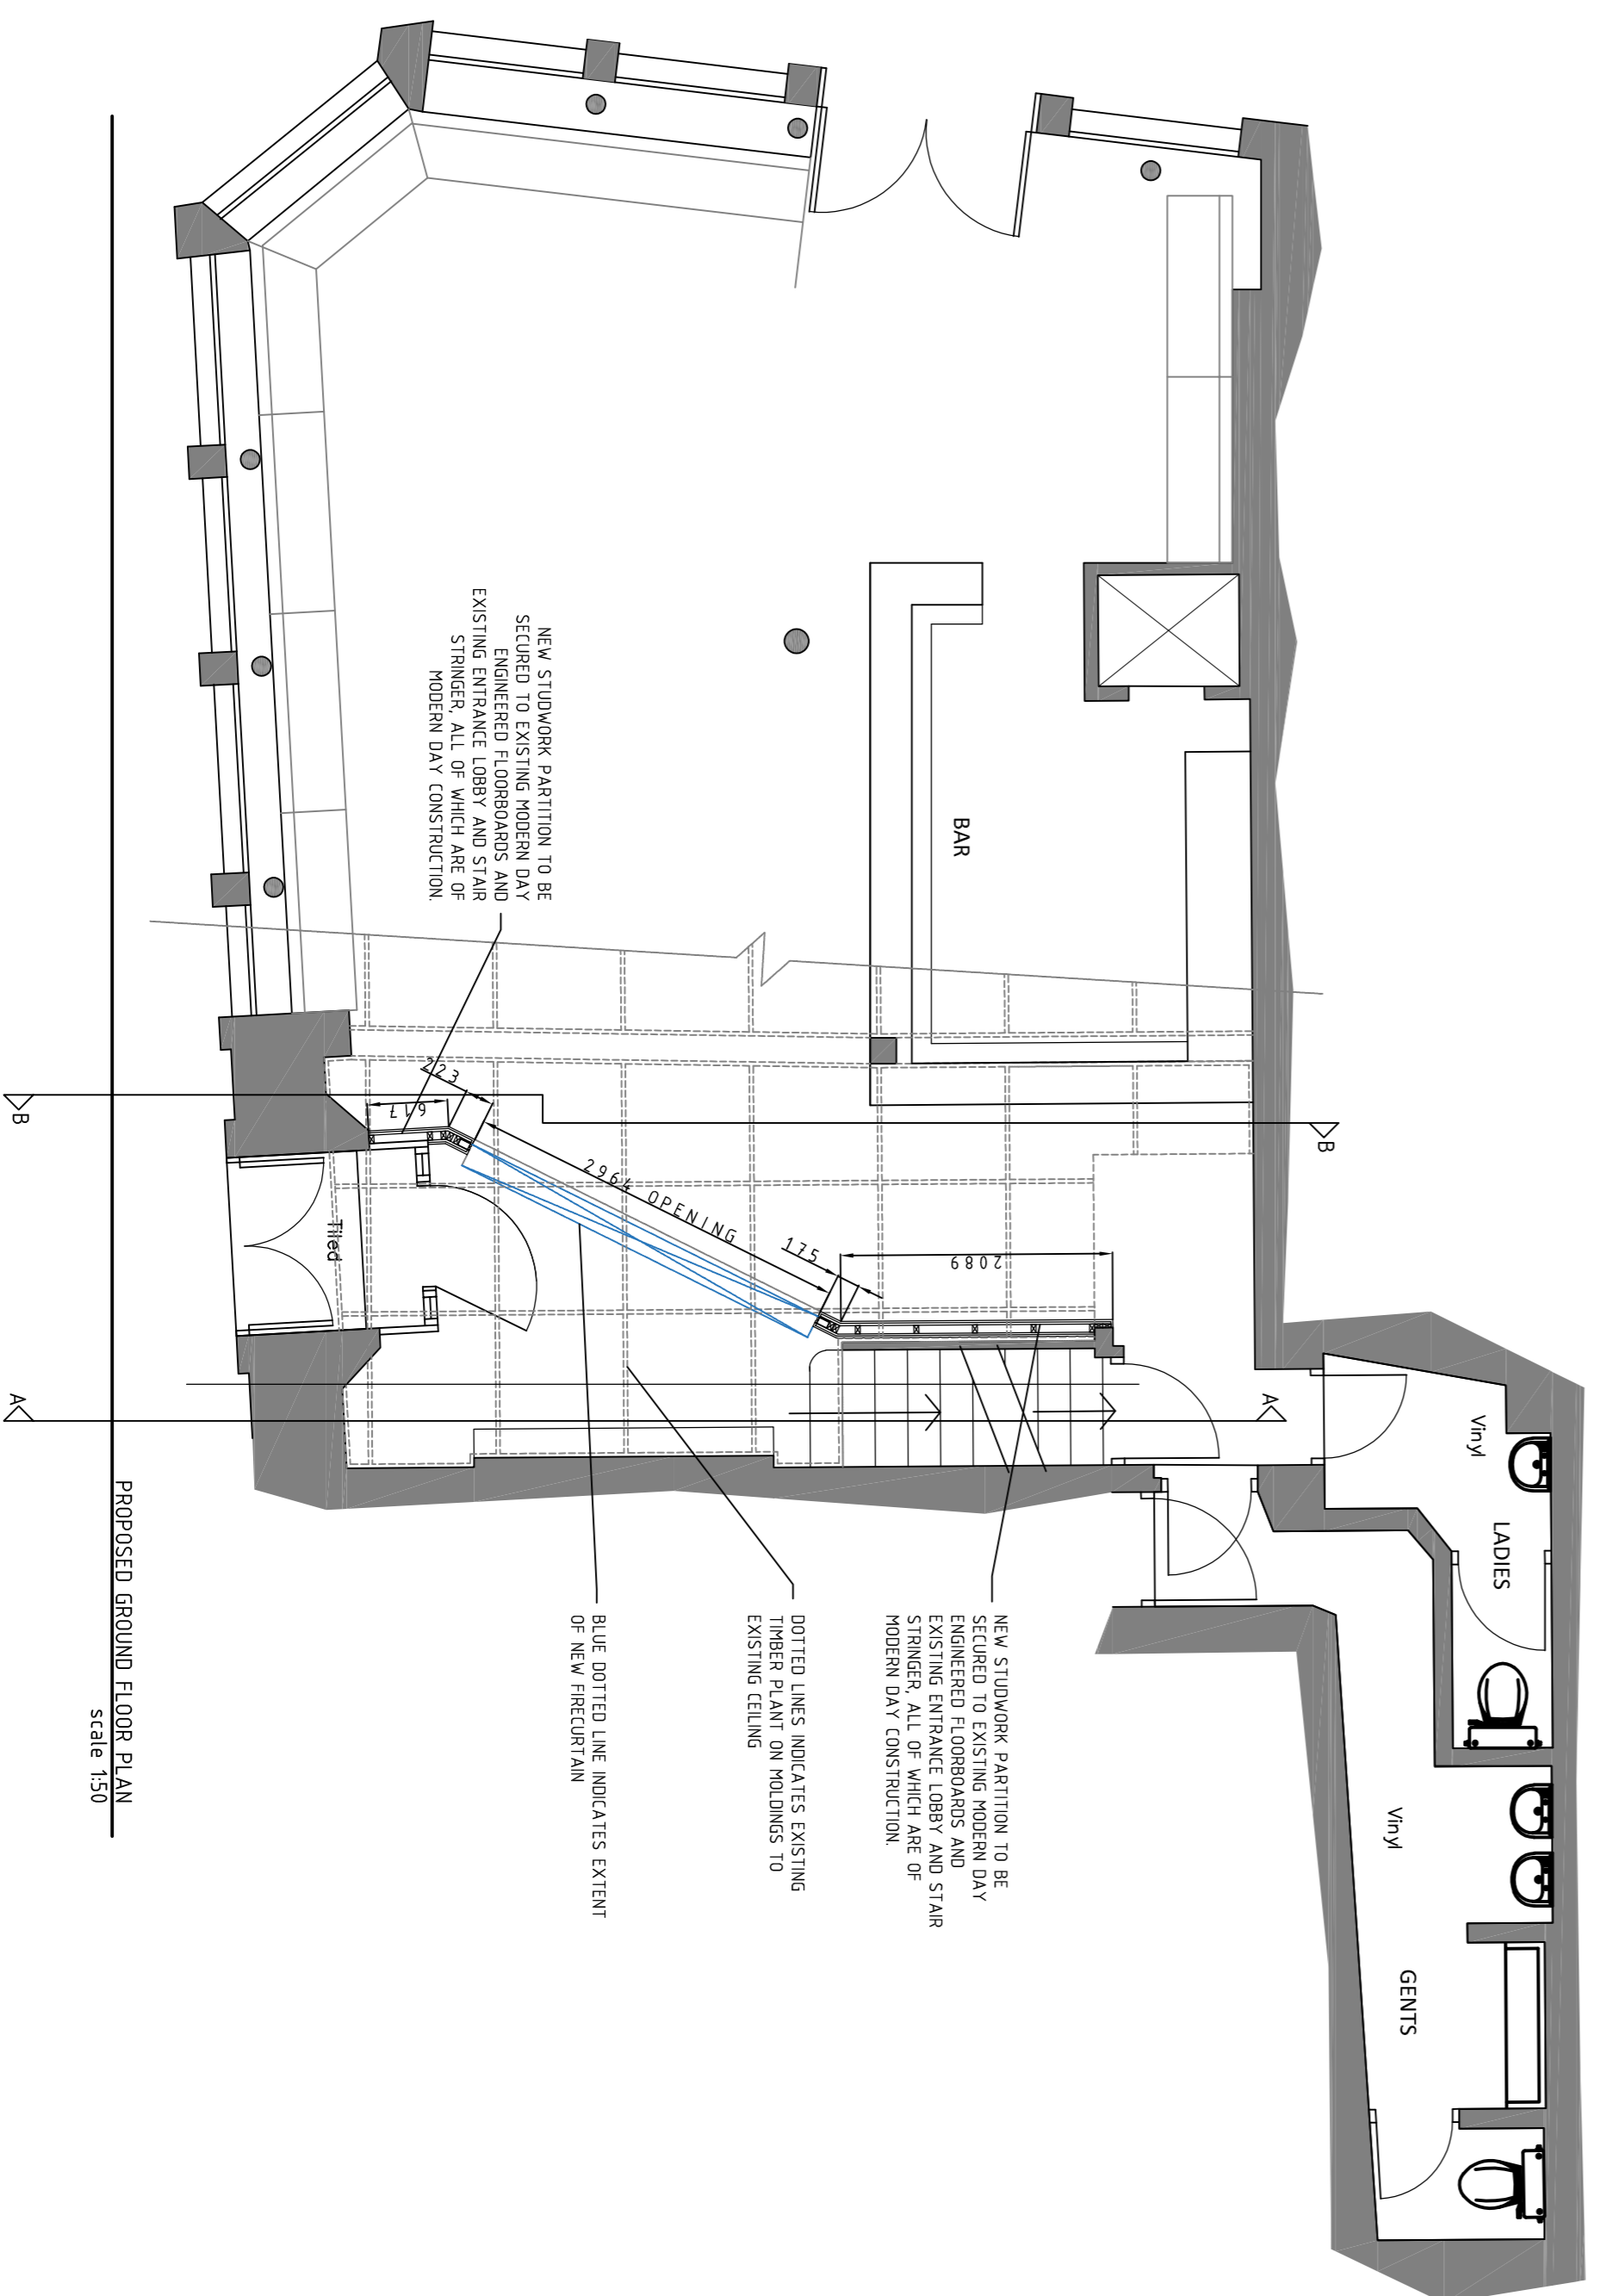

PROPOSED GROUND FLOOR PLAN  
scale 1:50



PROPOSED FIRST FLOOR PLAN  
scale 1:50



ST MARKS TAVERN, 1 Back Road, Dairy, Derby, DE22 1DQ  
Tel: 01530 200000  
www.kernandmustard.co.uk

Client  
**MARKET TAVERNS**

Project  
**THE PERSERVERANCE  
63 LAMBS CONDUIT ST.  
HOLBORN, LONDON, WC1N 3NB**

Drawing  
**EXISTING & PROPOSED FLOOR  
PLANS**

Drawing No.	537-02	Rev	1
Scale	1:50	Size	A1
Drawn	DK	Date	28.01.20
ALL DIMENSIONS SETTING OUT AND LINES SHOWN ON THIS DRAWING ARE FOR INFORMATION ONLY. ALL DIMENSIONS SHALL BE CHECKED ON SITE BEFORE COMMENCING WORK ON SITE.			
© KERN & MUSTARD DESIGN STUDIO			

